

MainePERS
 ONE CITY CENTER-8TH FLOOR
 PORTLAND, MAINE

REVISIONS


#	DATE	DESCRIPTION

DATE	08.07.13
PROJECT #	010613
DRAWN BY:	DLP
CHECKED BY:	MET
DRAWING SCALE	AS NOTED


SHEET TITLE
 FINISH FLOOR PLAN
 TRANSITION DETAILS
 INTERIOR FINISH
 LEGEND AND
 SCHEDULE

A941

© COPYRIGHT 1985-2008
 REPRODUCTION OR USE OF THIS
 DOCUMENT WITHOUT WRITTEN
 PERMISSION OF GAWRON TURGEON
 ARCHITECTS IS PROHIBITED.

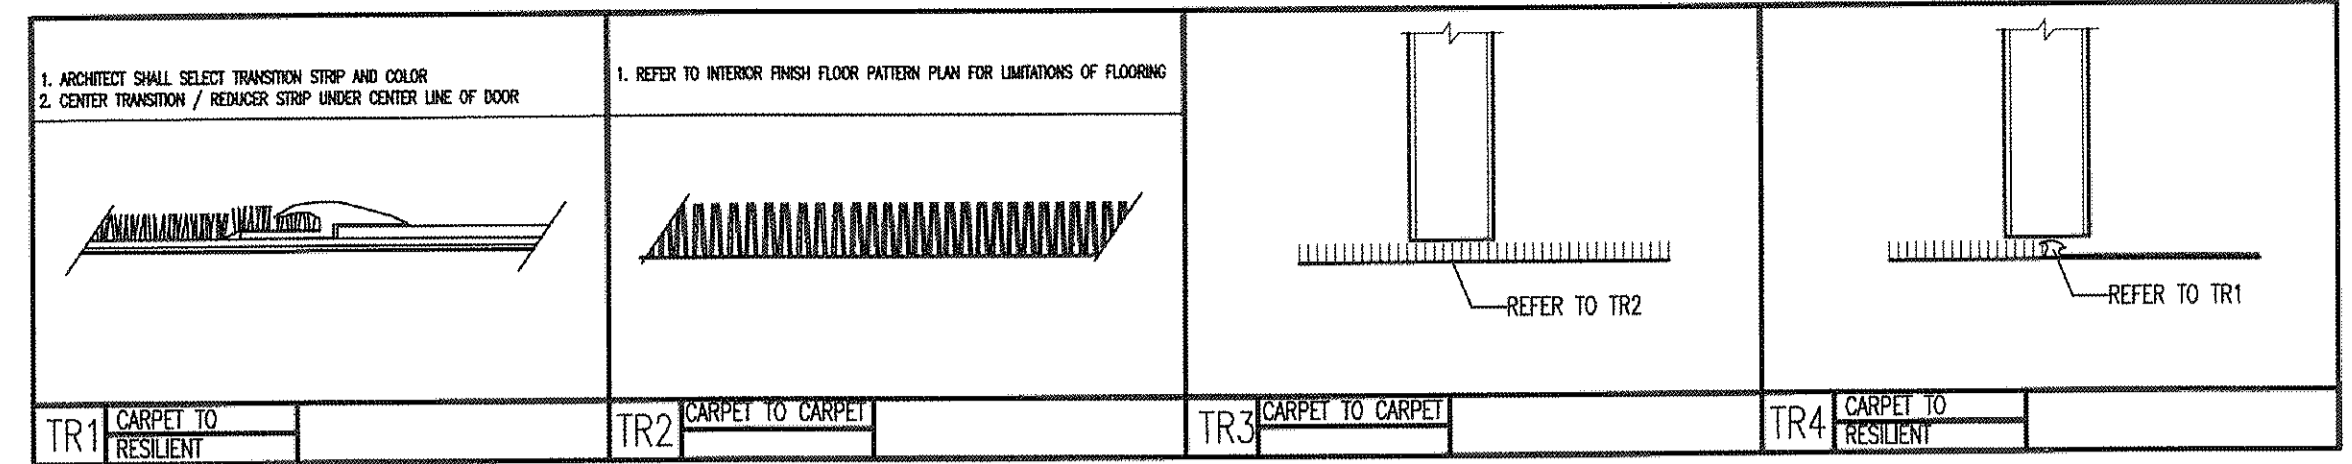

O1 TRANSITION DETAILS

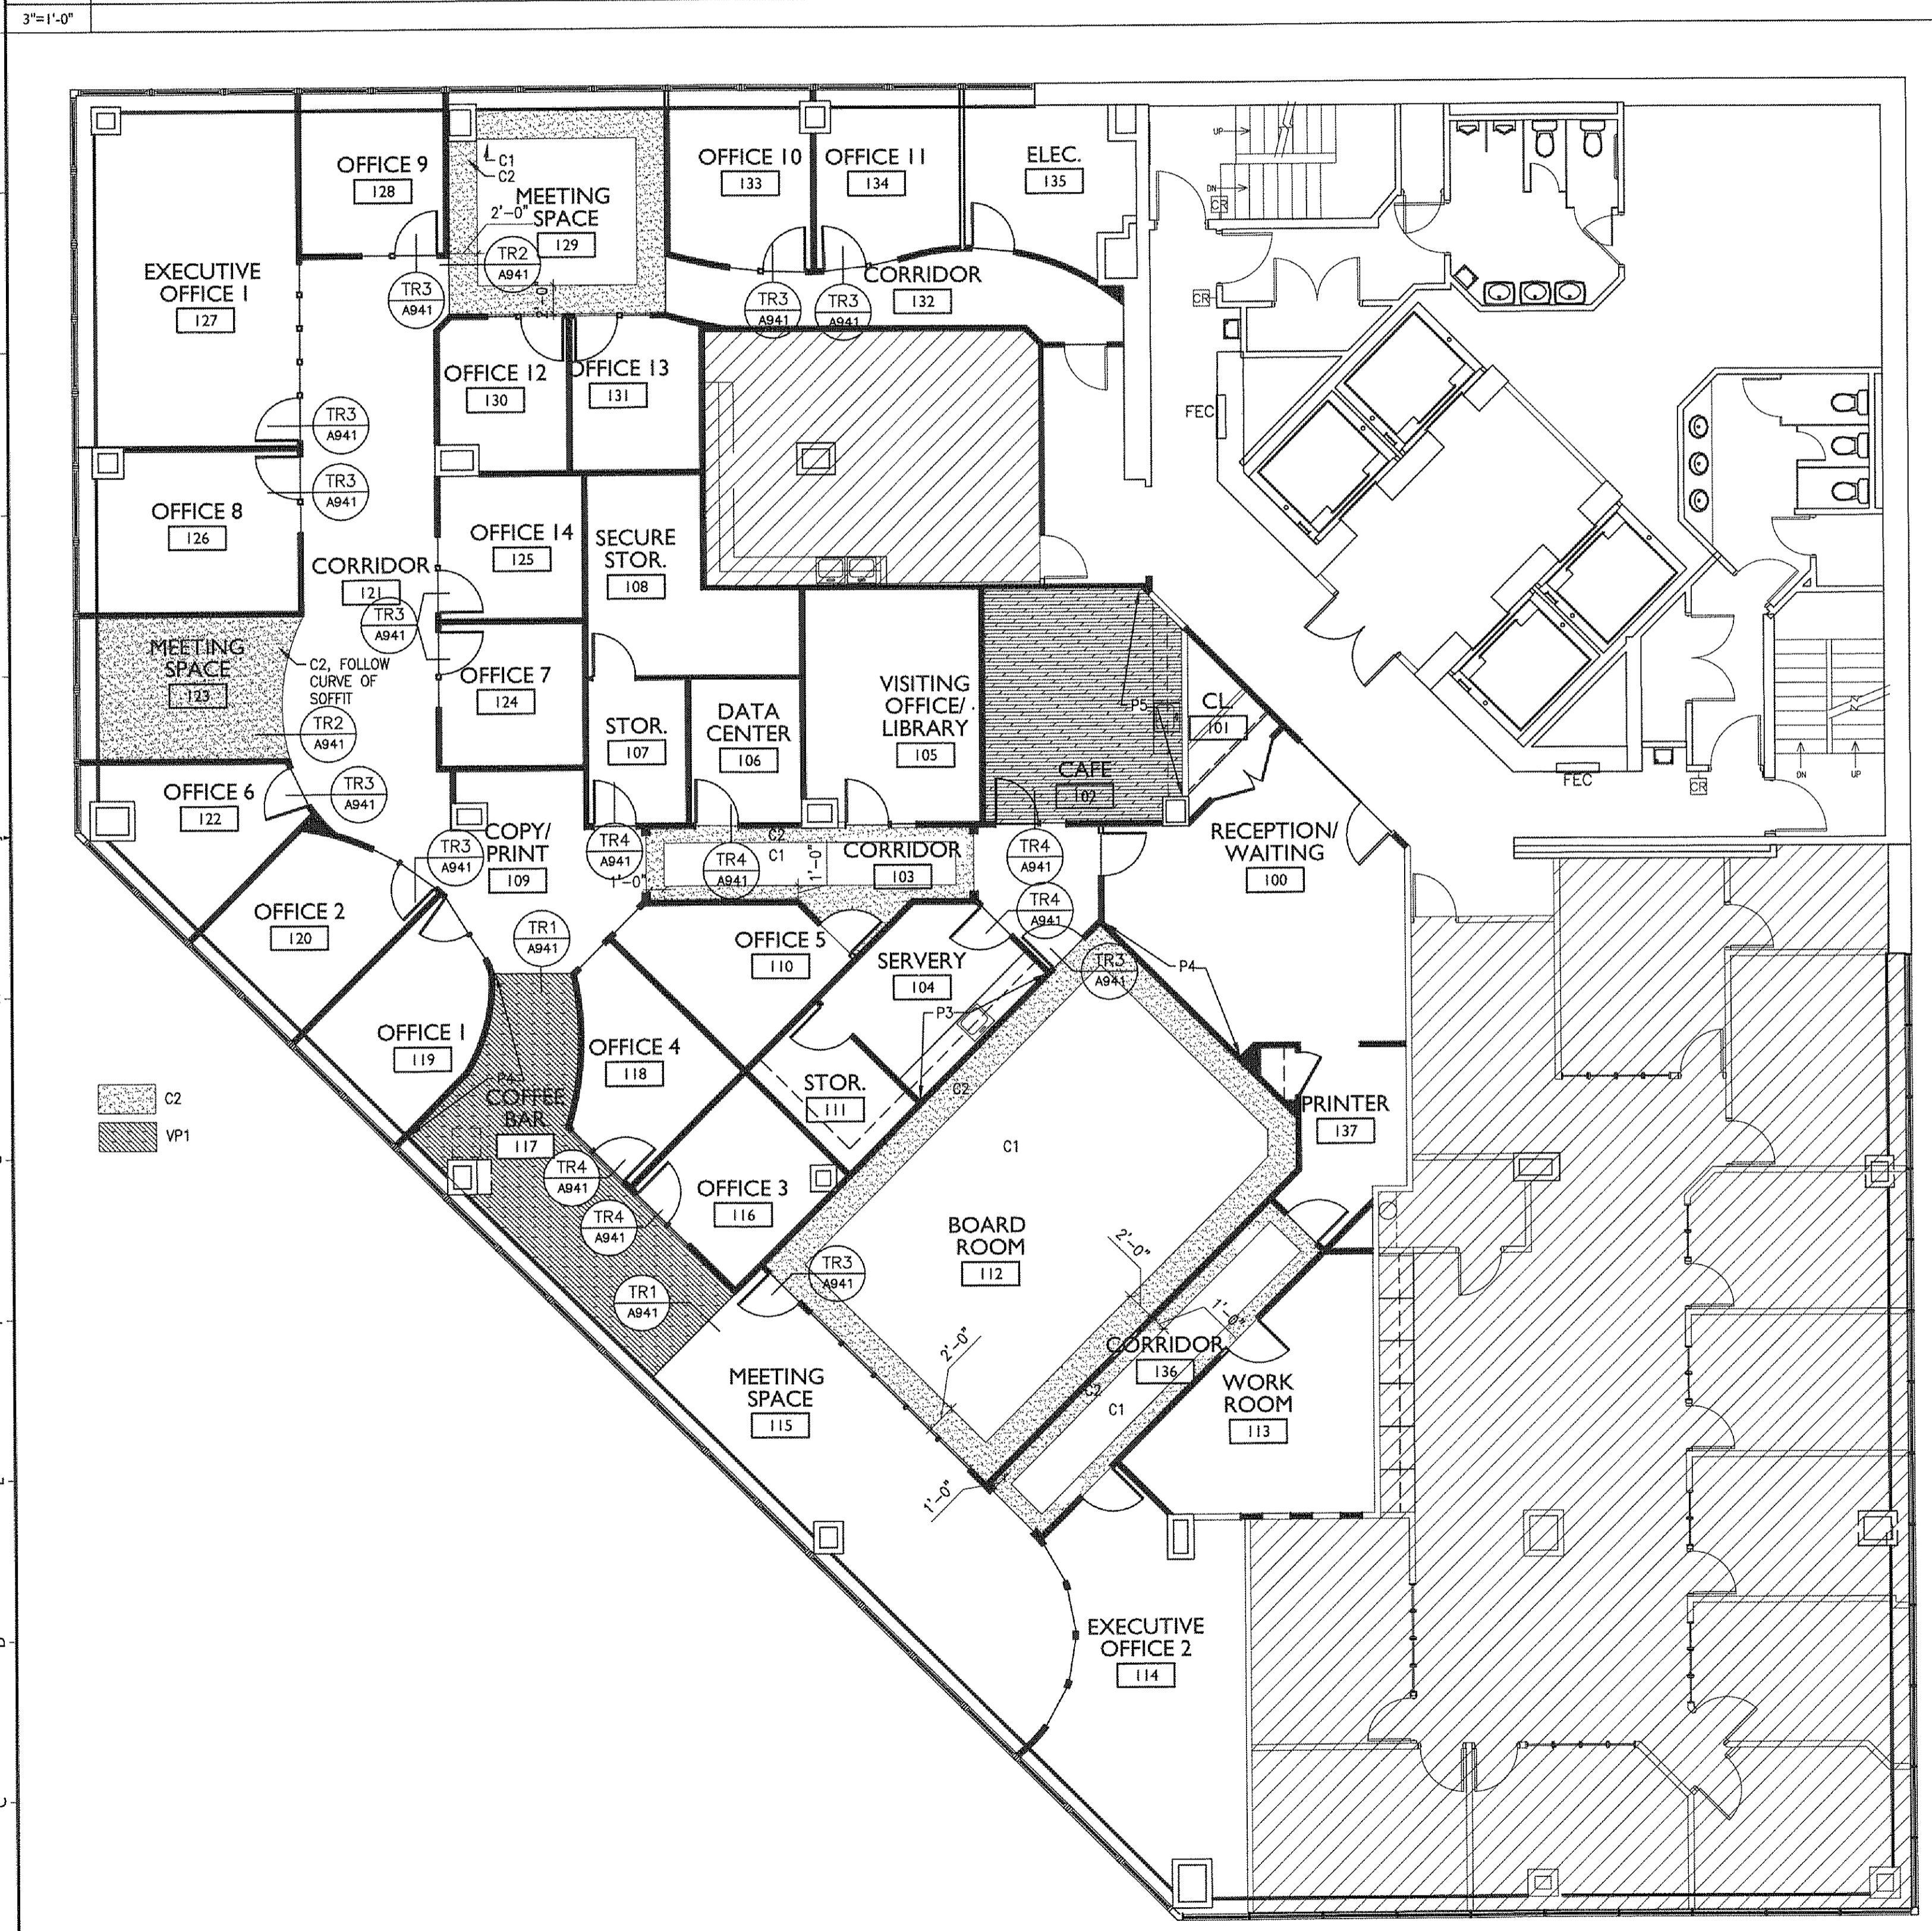

A1 FINISH FLOOR PLAN

1/8"=1'-0"

INTERIOR FINISH LEGEND

010613

MainePERS

CODE	MATERIAL	MANUFACTURER	PRODUCT, STYLE AND COLOR	FINISH	REMARKS/NOTES
C1	CARPET	SHAW CONTRACT GROUP	SHADOWS COLLECTION, PATTERN: SKETCH TILE- 69691, COLOR: MIST- 3335, 24"x24" TILE	FACTORY	
C2	CARPET	SHAW CONTRACT GROUP	SHADOWS COLLECTION, PATTERN: PROFILE- 60736, COLOR: MIST- 3835	FACTORY	
VP1	VINYL PLANK	ALTRIO	DECORIA, PITCH PINE, DW-7104 7.2"x37.4"x.012"	FACTORY	
VCT1	VINYL COMPOSITION TILE	MANNINGTON COMMERCIAL	ESSENTIALS STANDARD VCT, COLOR: WHEAT-123, 12"x12"x1/8"	SEALED	
SDT1	STATIC DISSIPATIVE TILE	ARMSTRONGS FLOORING	COLOR: SANDSTONE BEIGE- 51954, 12"x12"x1/8"		
VCB1	VINYL BASE	JOHNSONITE	TRADITIONAL 6" BASE, COLOR: ALMOND-34	FACTORY	
P1	PAINT	SHERWIN WILLIAMS	COLOR: WHITE HYACINTH- SW0046	SEMI-GLOSS	
P2	PAINT	SHERWIN WILLIAMS	COLOR: SOFTER TAN- SW6141	EGGSHELL	
P3	PAINT	SHERWIN WILLIAMS	COLOR: BASKET BEIGE- SW6143	EGGSHELL	
P4	PAINT	SHERWIN WILLIAMS	COLOR: SPROUT- SW7728	EGGSHELL	
P5	PAINT	SHERWIN WILLIAMS	COLOR: QUIETUDE- SW8212	EGGSHELL	
P6	PAINT	SHERWIN WILLIAMS	COLOR: HALCYON GREEN- SW8213	EGGSHELL	
PL1	PLASTIC LAMINATE	WILSONART LAMINATE	SANDY TOPAZ- 4862K-07	FACTORY	
SS1	SOLID SURFACE	DUPONT CORIAN	COLOR: JASMINE	FACTORY	
CAB1	CABINETS	ARMSTRONG CABINETRY	DOORSTYLE: RUTLEDGE FINISH: CINNAMON ON CHERRY	FACTORY	DECORATIVE HARDWARE: ARMSTRONG CABINETRY.

INTERIOR FINISH SCHEDULE

010613

MainePERS

Room #	Room Name	Floor	Grout	North Wall	East Wall	South Wall	West Wall	Base	Decorative Trim(s)	Door(s)	Door & Window Moulding	Horizontal Plane	Vertical Plane	Remarks
Basement Floor Plan														
100	RECEPTION/WAITING	C1	NA	P2	P2	P2	P4	WD-PTD.	P1	P1	P1	NA	NA	REFER TO A1/A941 FOR PAINT LOCATION
101	CL.	C1	NA	P2	P2	P2	P2	WD-PTD.	P1	P1	P1	NA	NA	REFER TO A1/A941 FOR PAINT LOCATION
102	CAFE	VP1	NA	P2	P2	P2	P2	VCB1	P1	P1	P1	PL1	CAB1	REFER TO A1/A941 FOR PAINT LOCATION
103	CORRIDOR	C1/C2	NA	P2	P2	P2	P2	VCB1	P1	P1	P1	NA	NA	
104	SERVERY	VCT1	NA	P2	P2	P3	P2	VCB1	P1	P1	P1	PL1	CAB1	REFER TO A1/A941 FOR PAINT LOCATION
105	VISITING OFFICE/LIBRARY	C2	NA	P2	P3	P2	P2	VCB1	P1	P1	P1	NA	NA	
106	DATA CENTER	SDT1	NA	P2	P2	P2	P2	VCB1	P1	P1	P1	NA	NA	
107	STOR.	VCT1	NA	P2	P2	P2	P2	VCB1	P1	P1	P1	NA	NA	
108	SECURE STOR.	VCT1	NA	P2	P2	P2	P2	VCB1	P1	P1	P1	NA	NA	
109	COPY/PRINT	C1	NA	P4	P2	P2	P2	VCB1	P1	P1	P1	NA	NA	
110	OFFICE 6	C2	NA	P2	P2	P8	P2	VCB1	P1	P1	P1	NA	NA	
111	STOR.	VCT1	NA	P2	P2	P2	P2	VCB1	P1	P1	P1	NA	NA	
112	BOARD ROOM	C1/C2	NA	P6	P3	P3	P3	VCB1	P1	P1	P1	NA	NA	REFER TO A1/A941 FOR PAINT LOCATION
113	WORK ROOM	C2	NA	P2	P2	P2	P2	VCB1	P1	P1	P1	NA	NA	
114	EXECUTIVE OFFICE 2	C2	NA	P2	P4	P2	P2	VCB1	P1	P1	P1	NA	NA	
115	MEETING SPACE	C1	NA	P2	P2	P2	P2	VCB1	P1	P1	P1	NA	NA	
116	OFFICE 3	C2	NA	P2	P6	P2	P2	VCB1	P1	P1	P1	NA	NA	
117	COFFEE BAR	VP1	NA	P4	P2	NA	P2	VCB1	P1	P1	P1	SS1	CAB1	REFER TO A1/A941 FOR PAINT LOCATION
118	OFFICE 4	C2	NA	P2	P6	P2	P2	VCB1	P1	P1	P1	NA	NA	
119	OFFICE 1	C2	NA	P2	P2	P2	P3	VCB1	P1	P1	P1	NA	NA	
120	OFFICE 2	C2	NA	P2	P2	P2	P2	VCB1	P1	P1	P1	NA	NA	
121	CORRIDOR	C1	NA	P2	P2	P2	P2	VCB1	P1	P1	P1	NA	NA	
122	OFFICE 6	C2	NA	P4	P2	P2	P2	VCB1	P1	P1	P1	NA	NA	
123	MEETING SPACE	C2	NA	P3	NA	P3	P3	VCB1	P1	P1	P1	NA	NA	
124	OFFICE 7	C2	NA	P2	P6	P2	P2	VCB1	P1	P1	P1	NA	NA	
125	OFFICE 14	C2	NA	P2	P9	P2	P2	VCB1	P1	P1	P1	NA	NA	
126	OFFICE 8	C2	NA	P5	P2	P2	P2	VCB1	P1	P1	P1	NA	NA	
127	EXECUTIVE OFFICE 1	C2	NA	P2	P4	P2	P2	VCB1	P1	P1	P1	NA	NA	
128	OFFICE 9	C2	NA	P2	P2	P2	P6	VCB1	P1	P1	P1	NA	NA	
129	MEETING SPACE	C1/C2	NA	P3	P3	P2	P3	VCB1	P1	P1	P1	NA	NA	
130	OFFICE 12	C2	NA	P2	P2	P4	P2	VCB1	P1	P1	P1	NA	NA	
131	OFFICE 13	C2	NA	P2	P2	P6	P2	VCB1	P1	P1	P1	NA	NA	
132	CORRIDOR	C1	NA	P2	P2	P2	P2	VCB1	P1	P1	P1	NA	NA	
133	OFFICE 10	C2	NA	P2	P5	P2	P2	VCB1	P1	P1	P1	NA	NA	
134	OFFICE 11	C2	NA	P2	P3	P2	P2	VCB1	P1	P1	P1	NA	NA	
135	ELEC.	ETR	NA	P2	P2	P2	P2	VCB1	P1	P1	P1	NA	NA	
136	CORRIDOR	C1/C2	NA	P2	P2	P2	P2	VCB1	P1	P1	P1	NA	NA	
137	PRINTER	C2	NA	P2	P2	P2	P2	VCB1	P1	P1	P1	NA	NA	

A12 INTERIOR FINISH LEGEND AND SCHEDULE

1/8"=1'-0"