
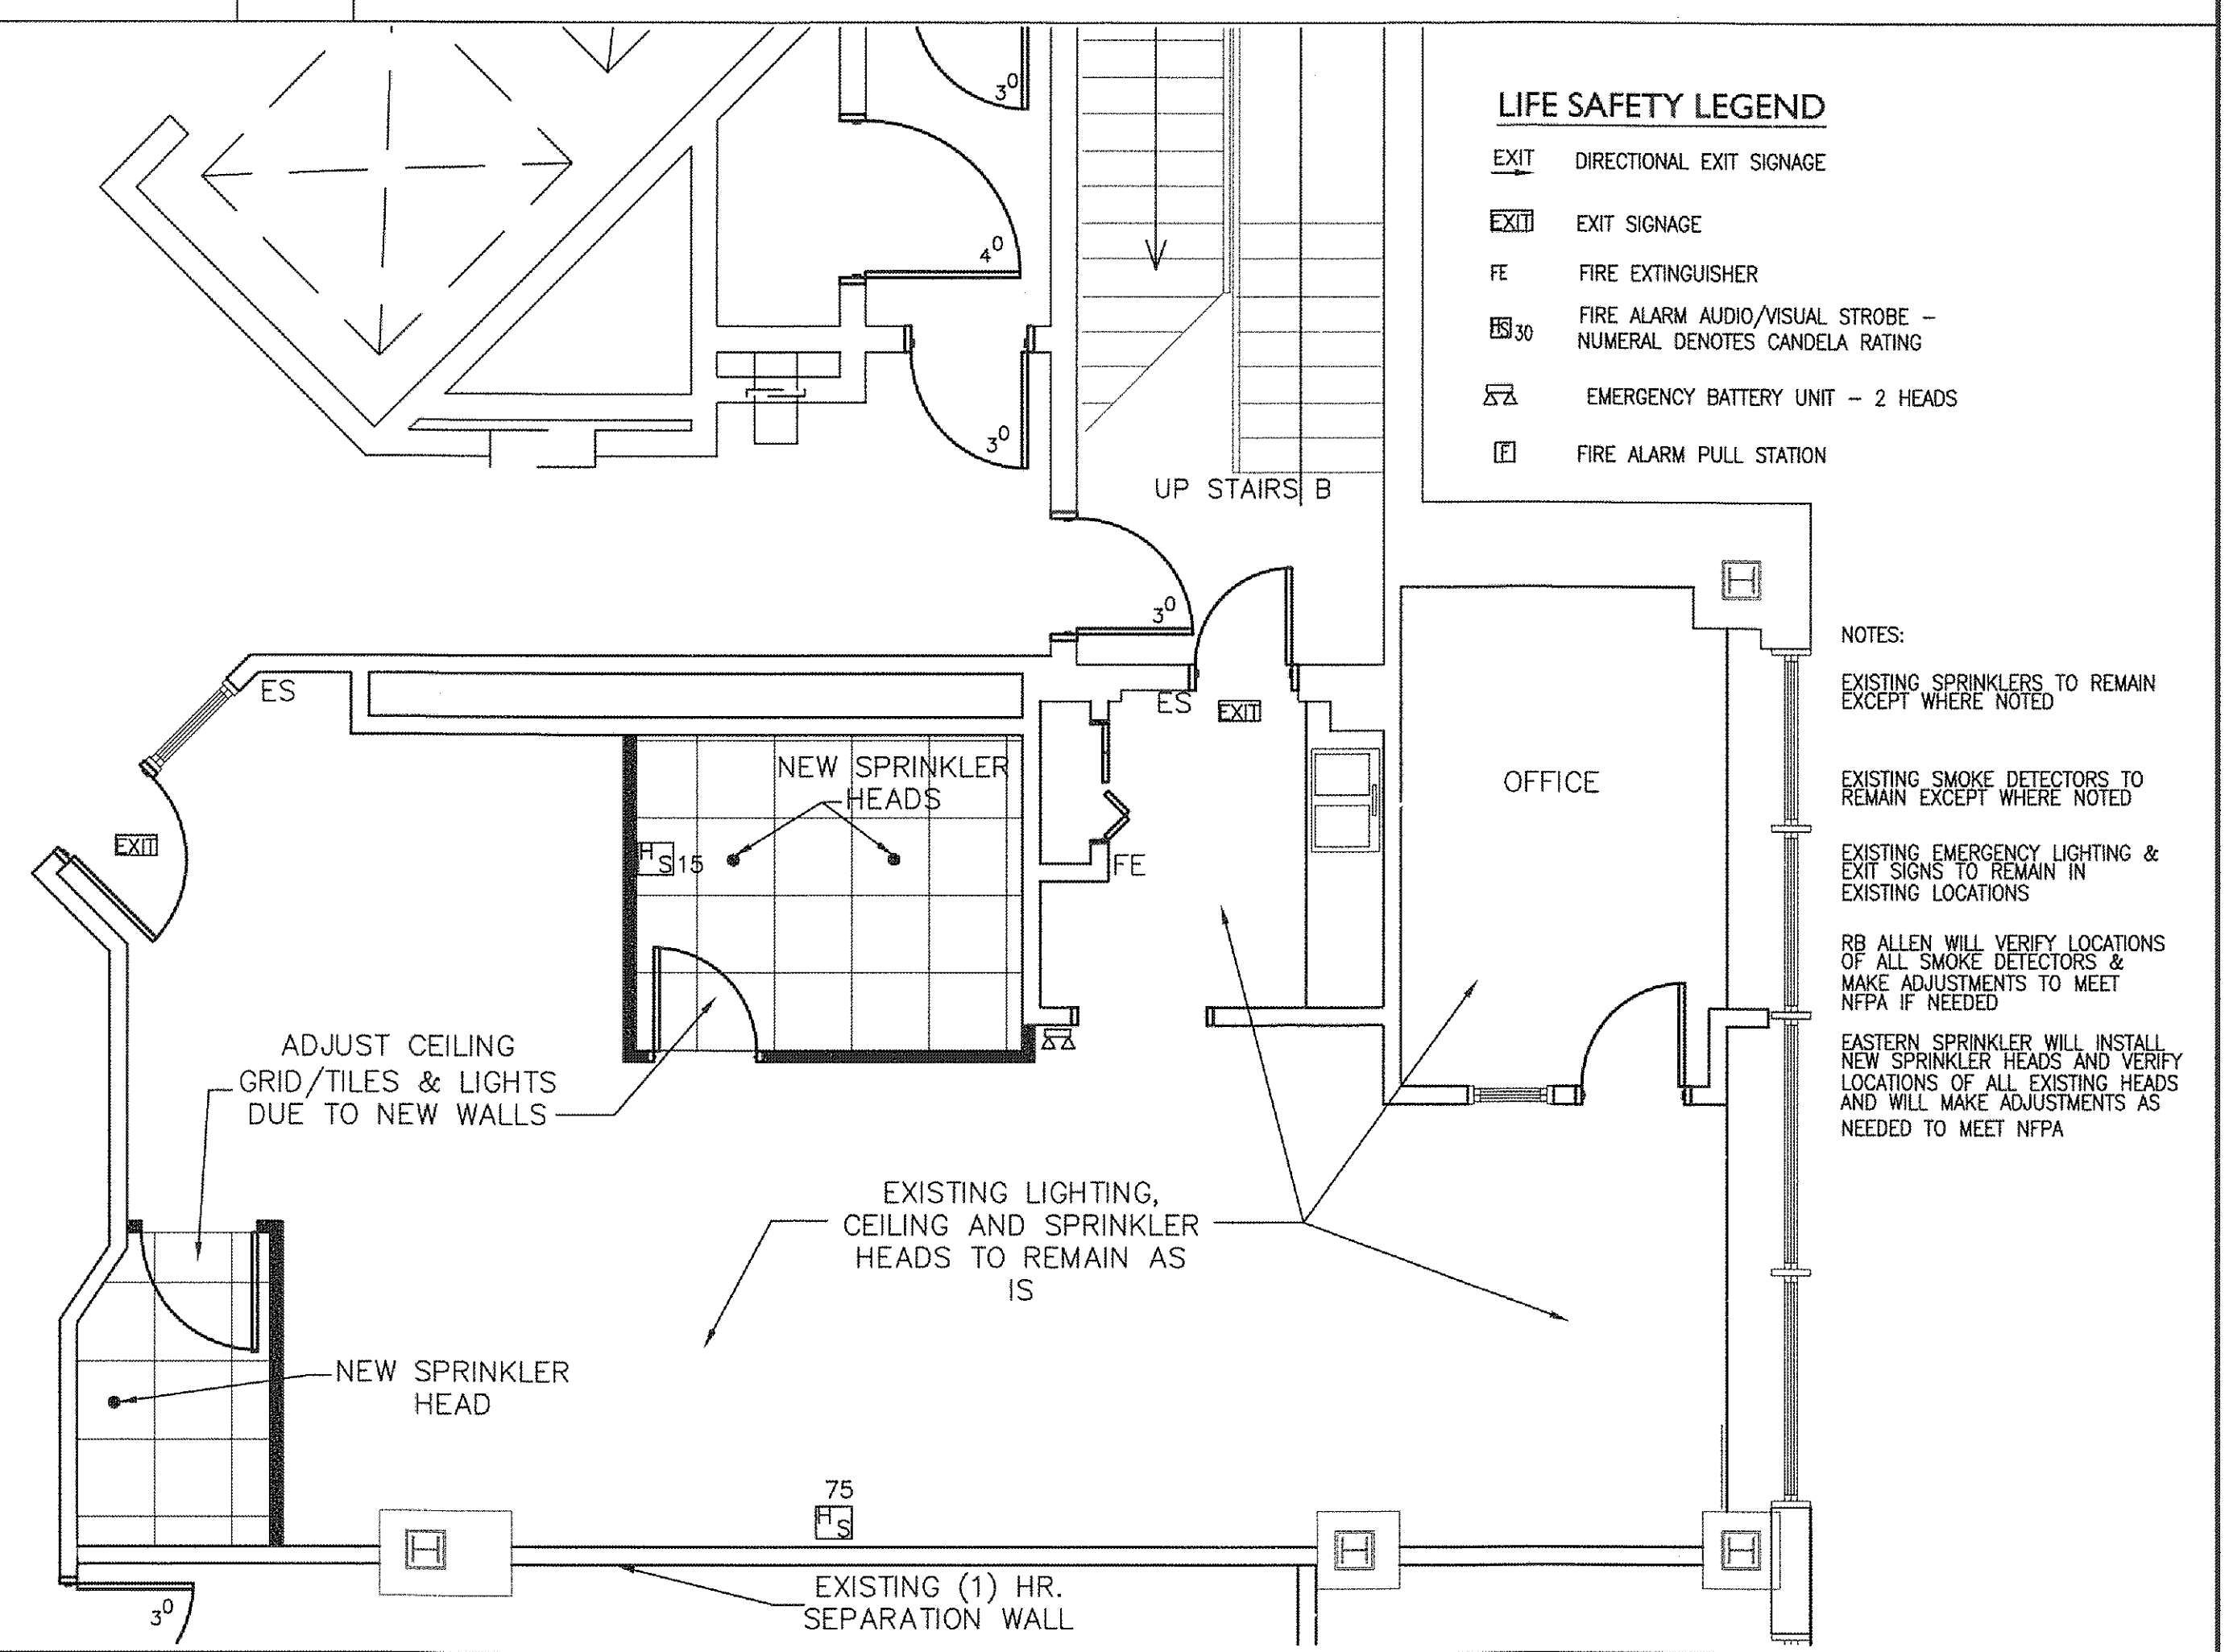


J1 PARTIAL FOURTH FLOOR EXISTING CONDITION PLAN


J9 PARTITION TYPE

J13 KEY PLAN - EXTENT OF WORK

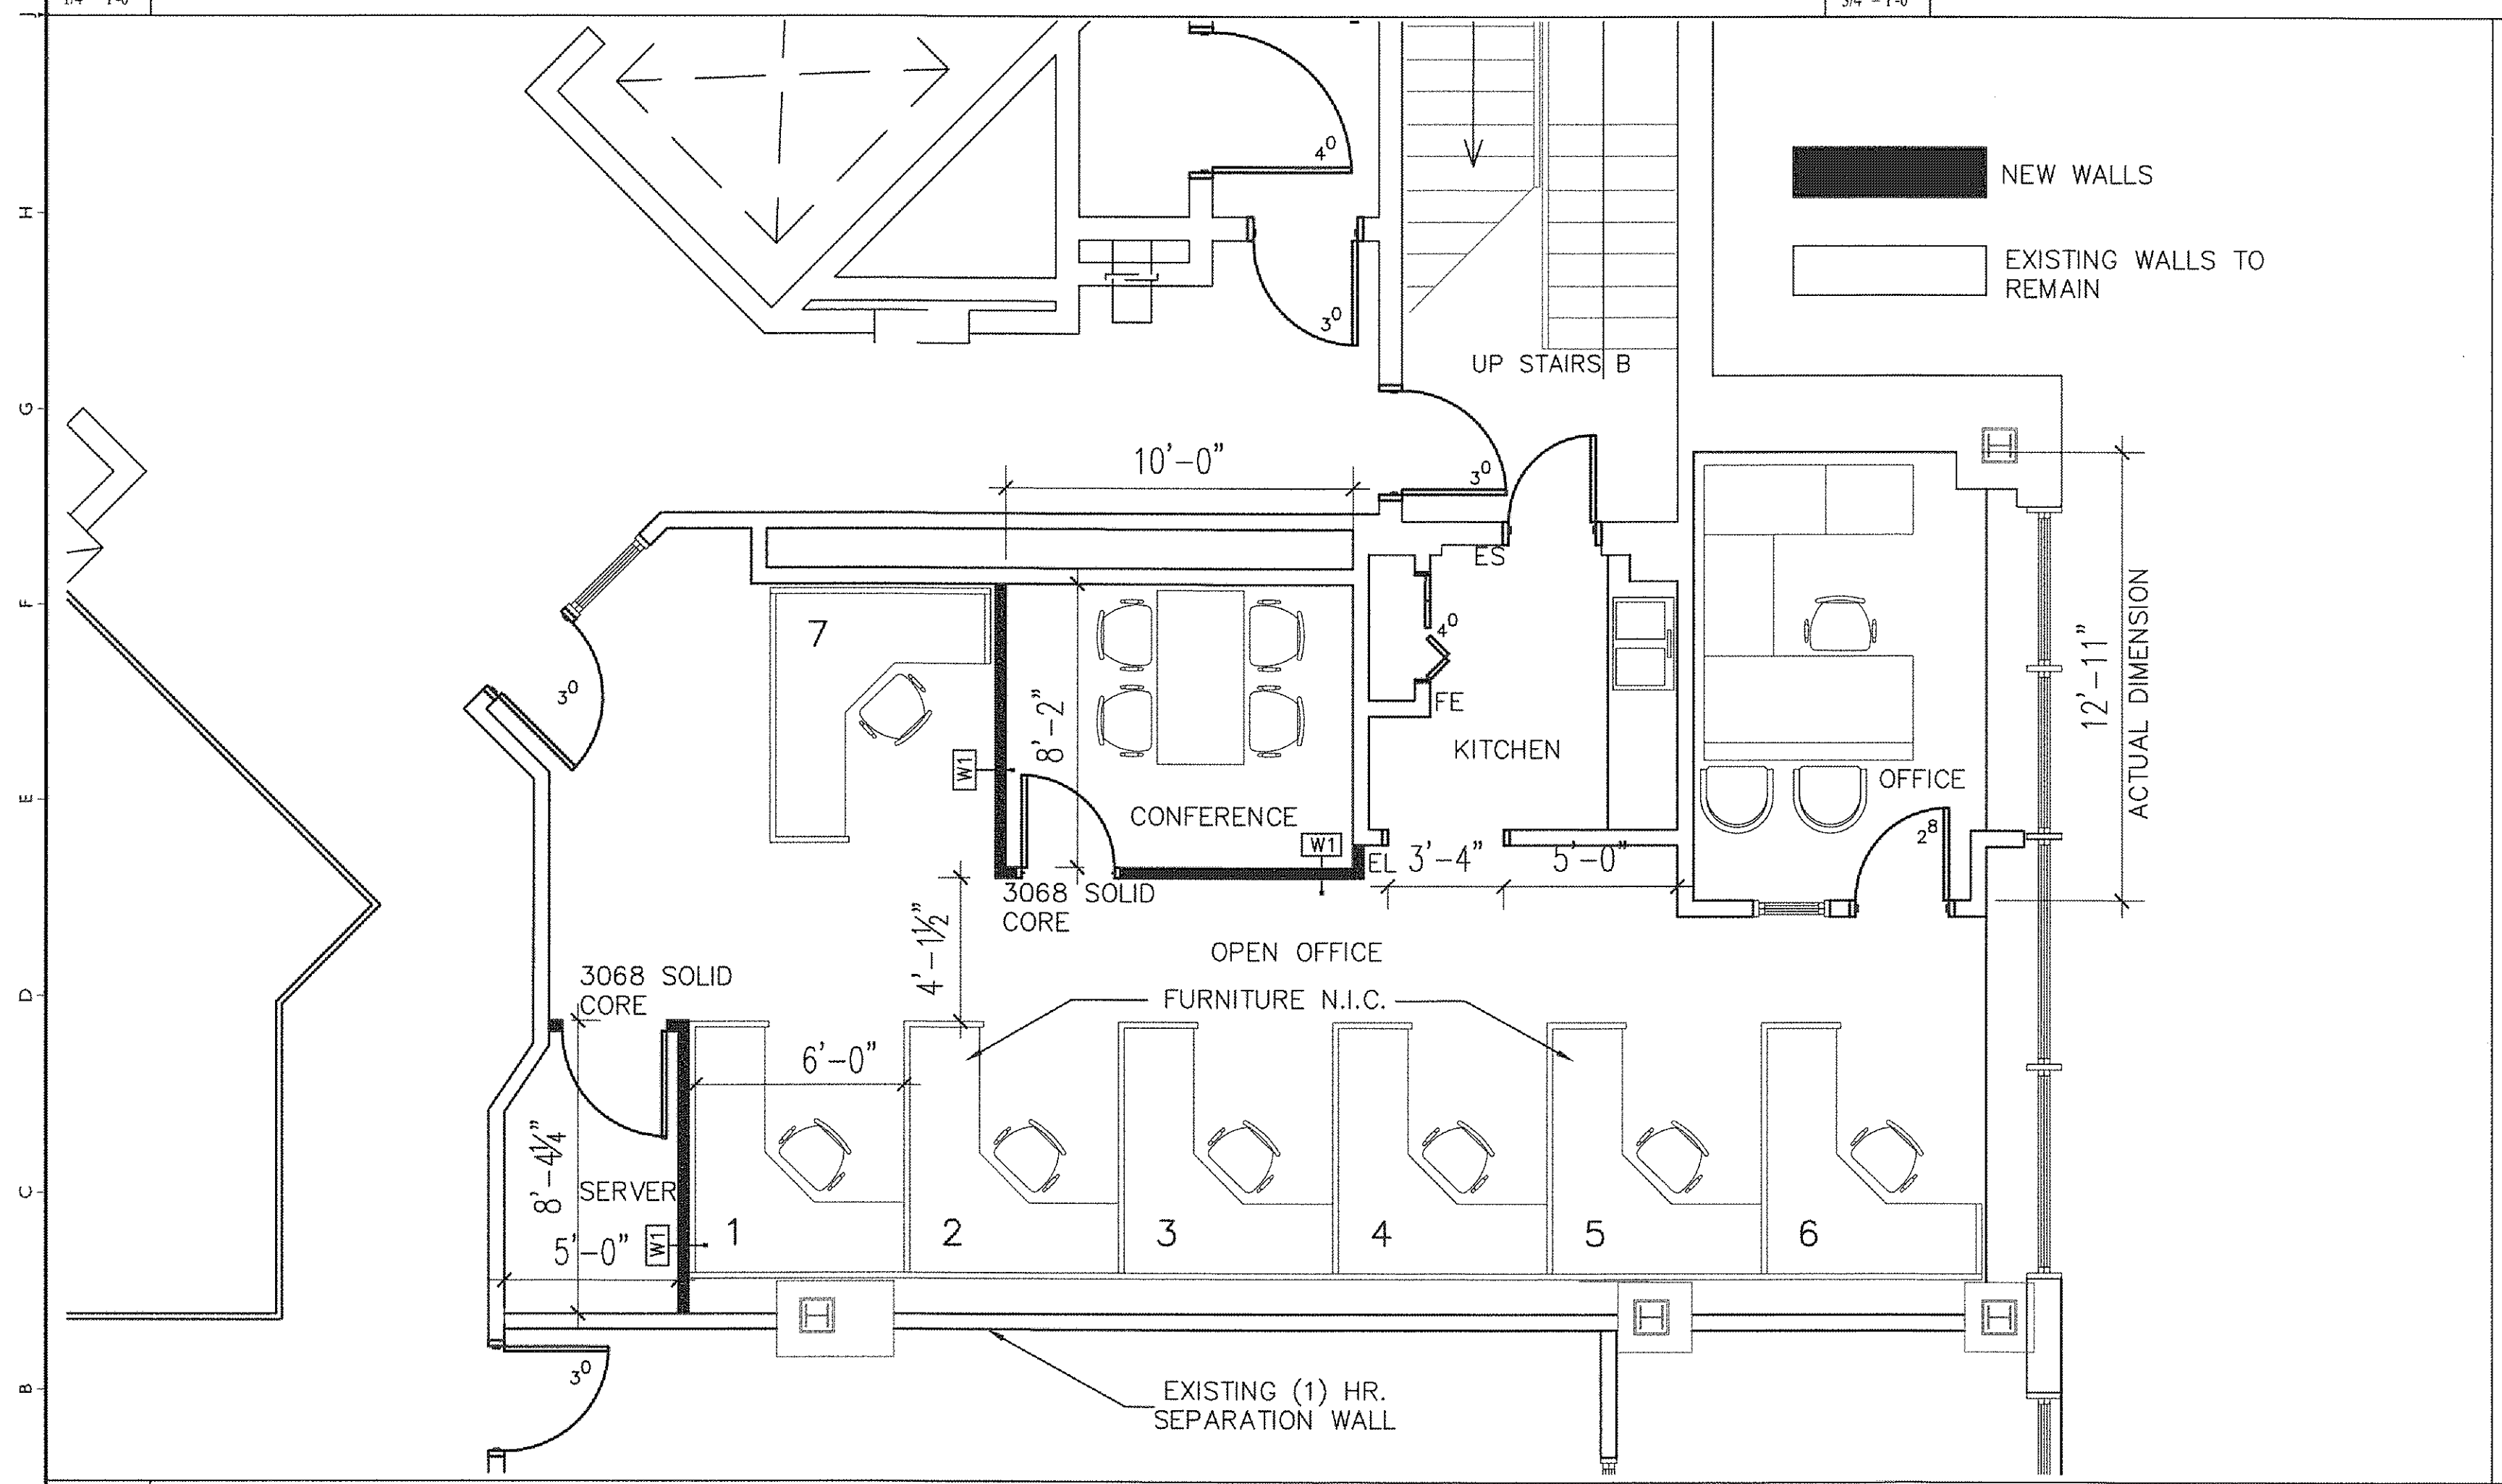

A1 PARTIAL FOURTH FLOOR PLAN

A12 PARTIAL FOURTH FLOOR LIFE SAFETY PLAN

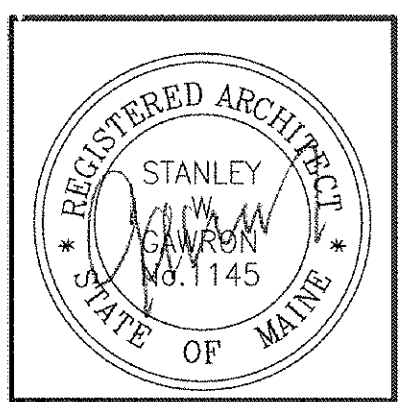

**Gawron Turgeon ARCHITECTS**  
29 Black Point Road  
Scarborough, Maine 04074  
www.gawronturgeon.com  
207-885-0307 ext. 207-885-0361 fax

ONE CITY CENTER  
FOURTH FLOOR  
PORTLAND, MAINE

**REVISIONS**

#	DATE	DESCRIPTION

DATE:	03.05.15
PROJECT #:	110314
DRAWN BY:	DLP
CHECKED BY:	SWG
DRAWING SCALE:	AS NOTED

**SHEET TITLE**  
PARTIAL FOURTH FLOOR EXISTING PLAN/FLOOR PLAN/LIFE SAFETY PLAN DETAIL

**A101**

© COPYRIGHT 1985-2008  
PRODUCTION OR REUSE OF THIS DOCUMENT WITHOUT WRITTEN PERMISSION OF GAWRON TURGEON ARCHITECTS IS PROHIBITED