


REVISIONS		
#	DATE	DESCRIPTION

DATE:	06-20-16
PROJECT #:	050416
DRAWN BY:	DLP
CHECKED BY:	MET
DRAWING SCALE:	AS NOTED

SHEET TITLE

FIFTH FLOOR  
 REFLECTED CEILING  
 PLAN

**A300**

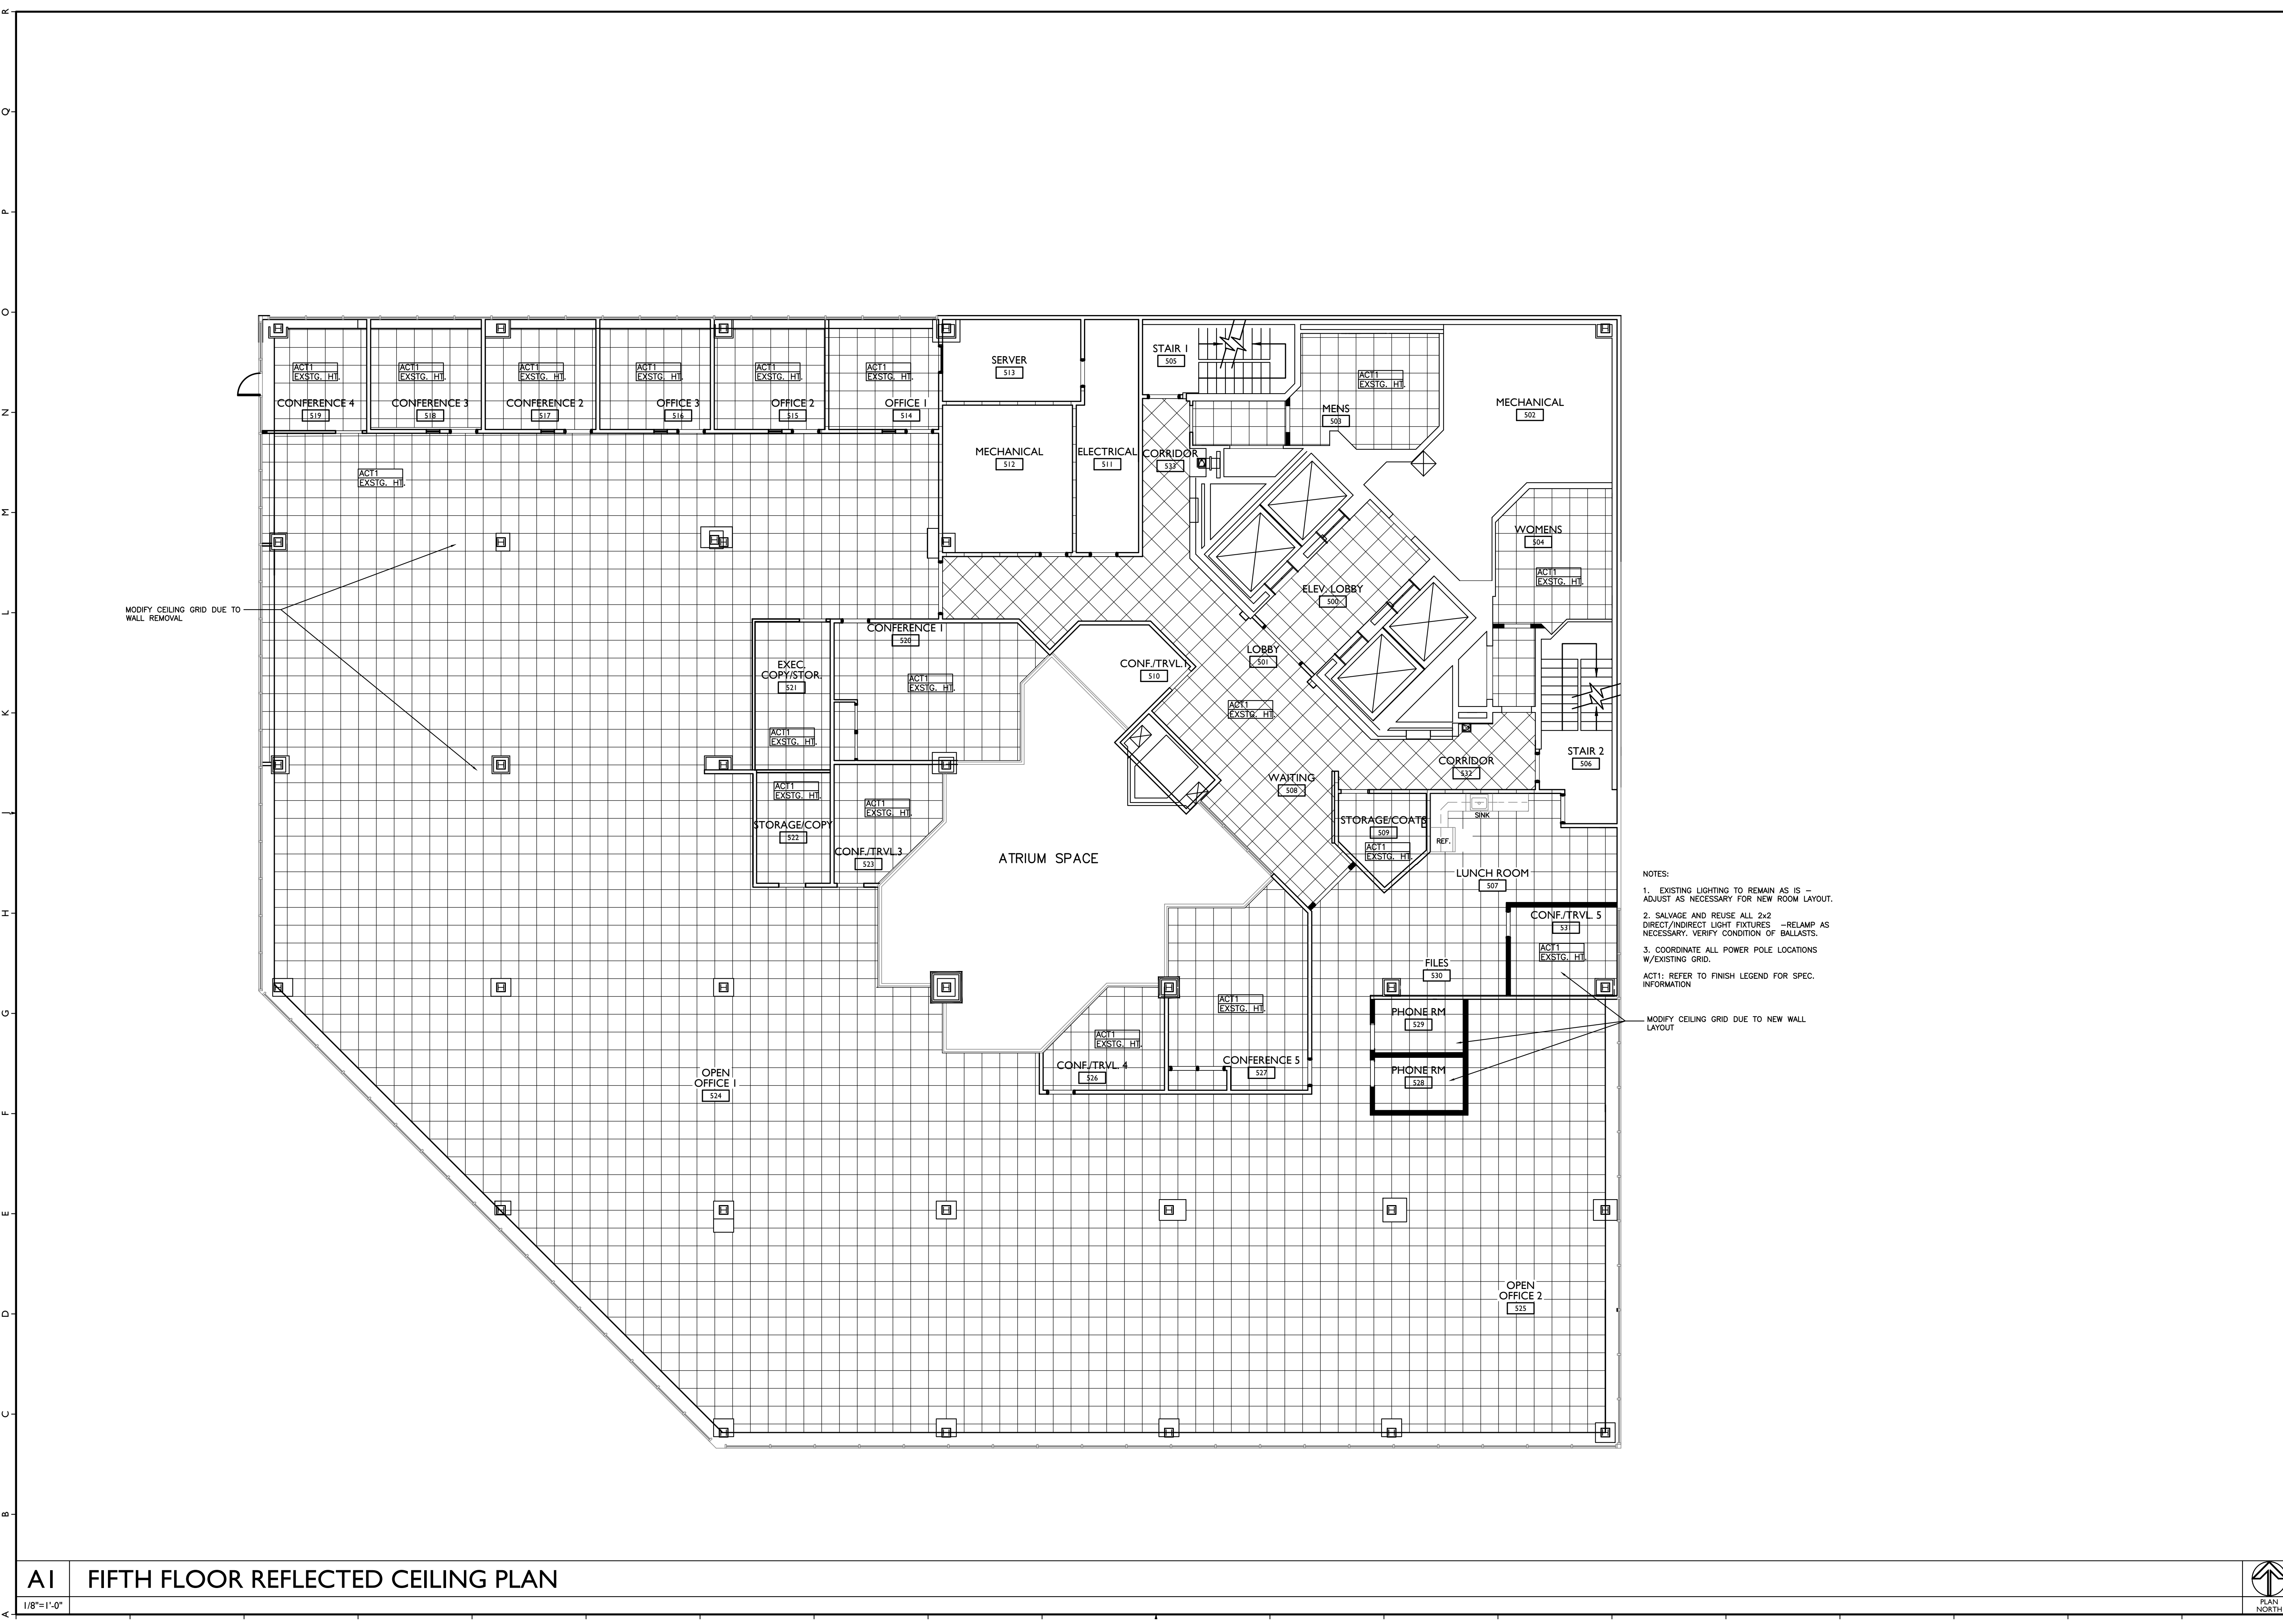

**AI FIFTH FLOOR REFLECTED CEILING PLAN**

1/8"=1'-0"



1 2 3 4 5 6 7 8 9 10 11 12 13 14 15 16 17 18 19 20