



AI FURNITURE PLAN - FOR REFERENCE ONLY

1/2"=1'-0"

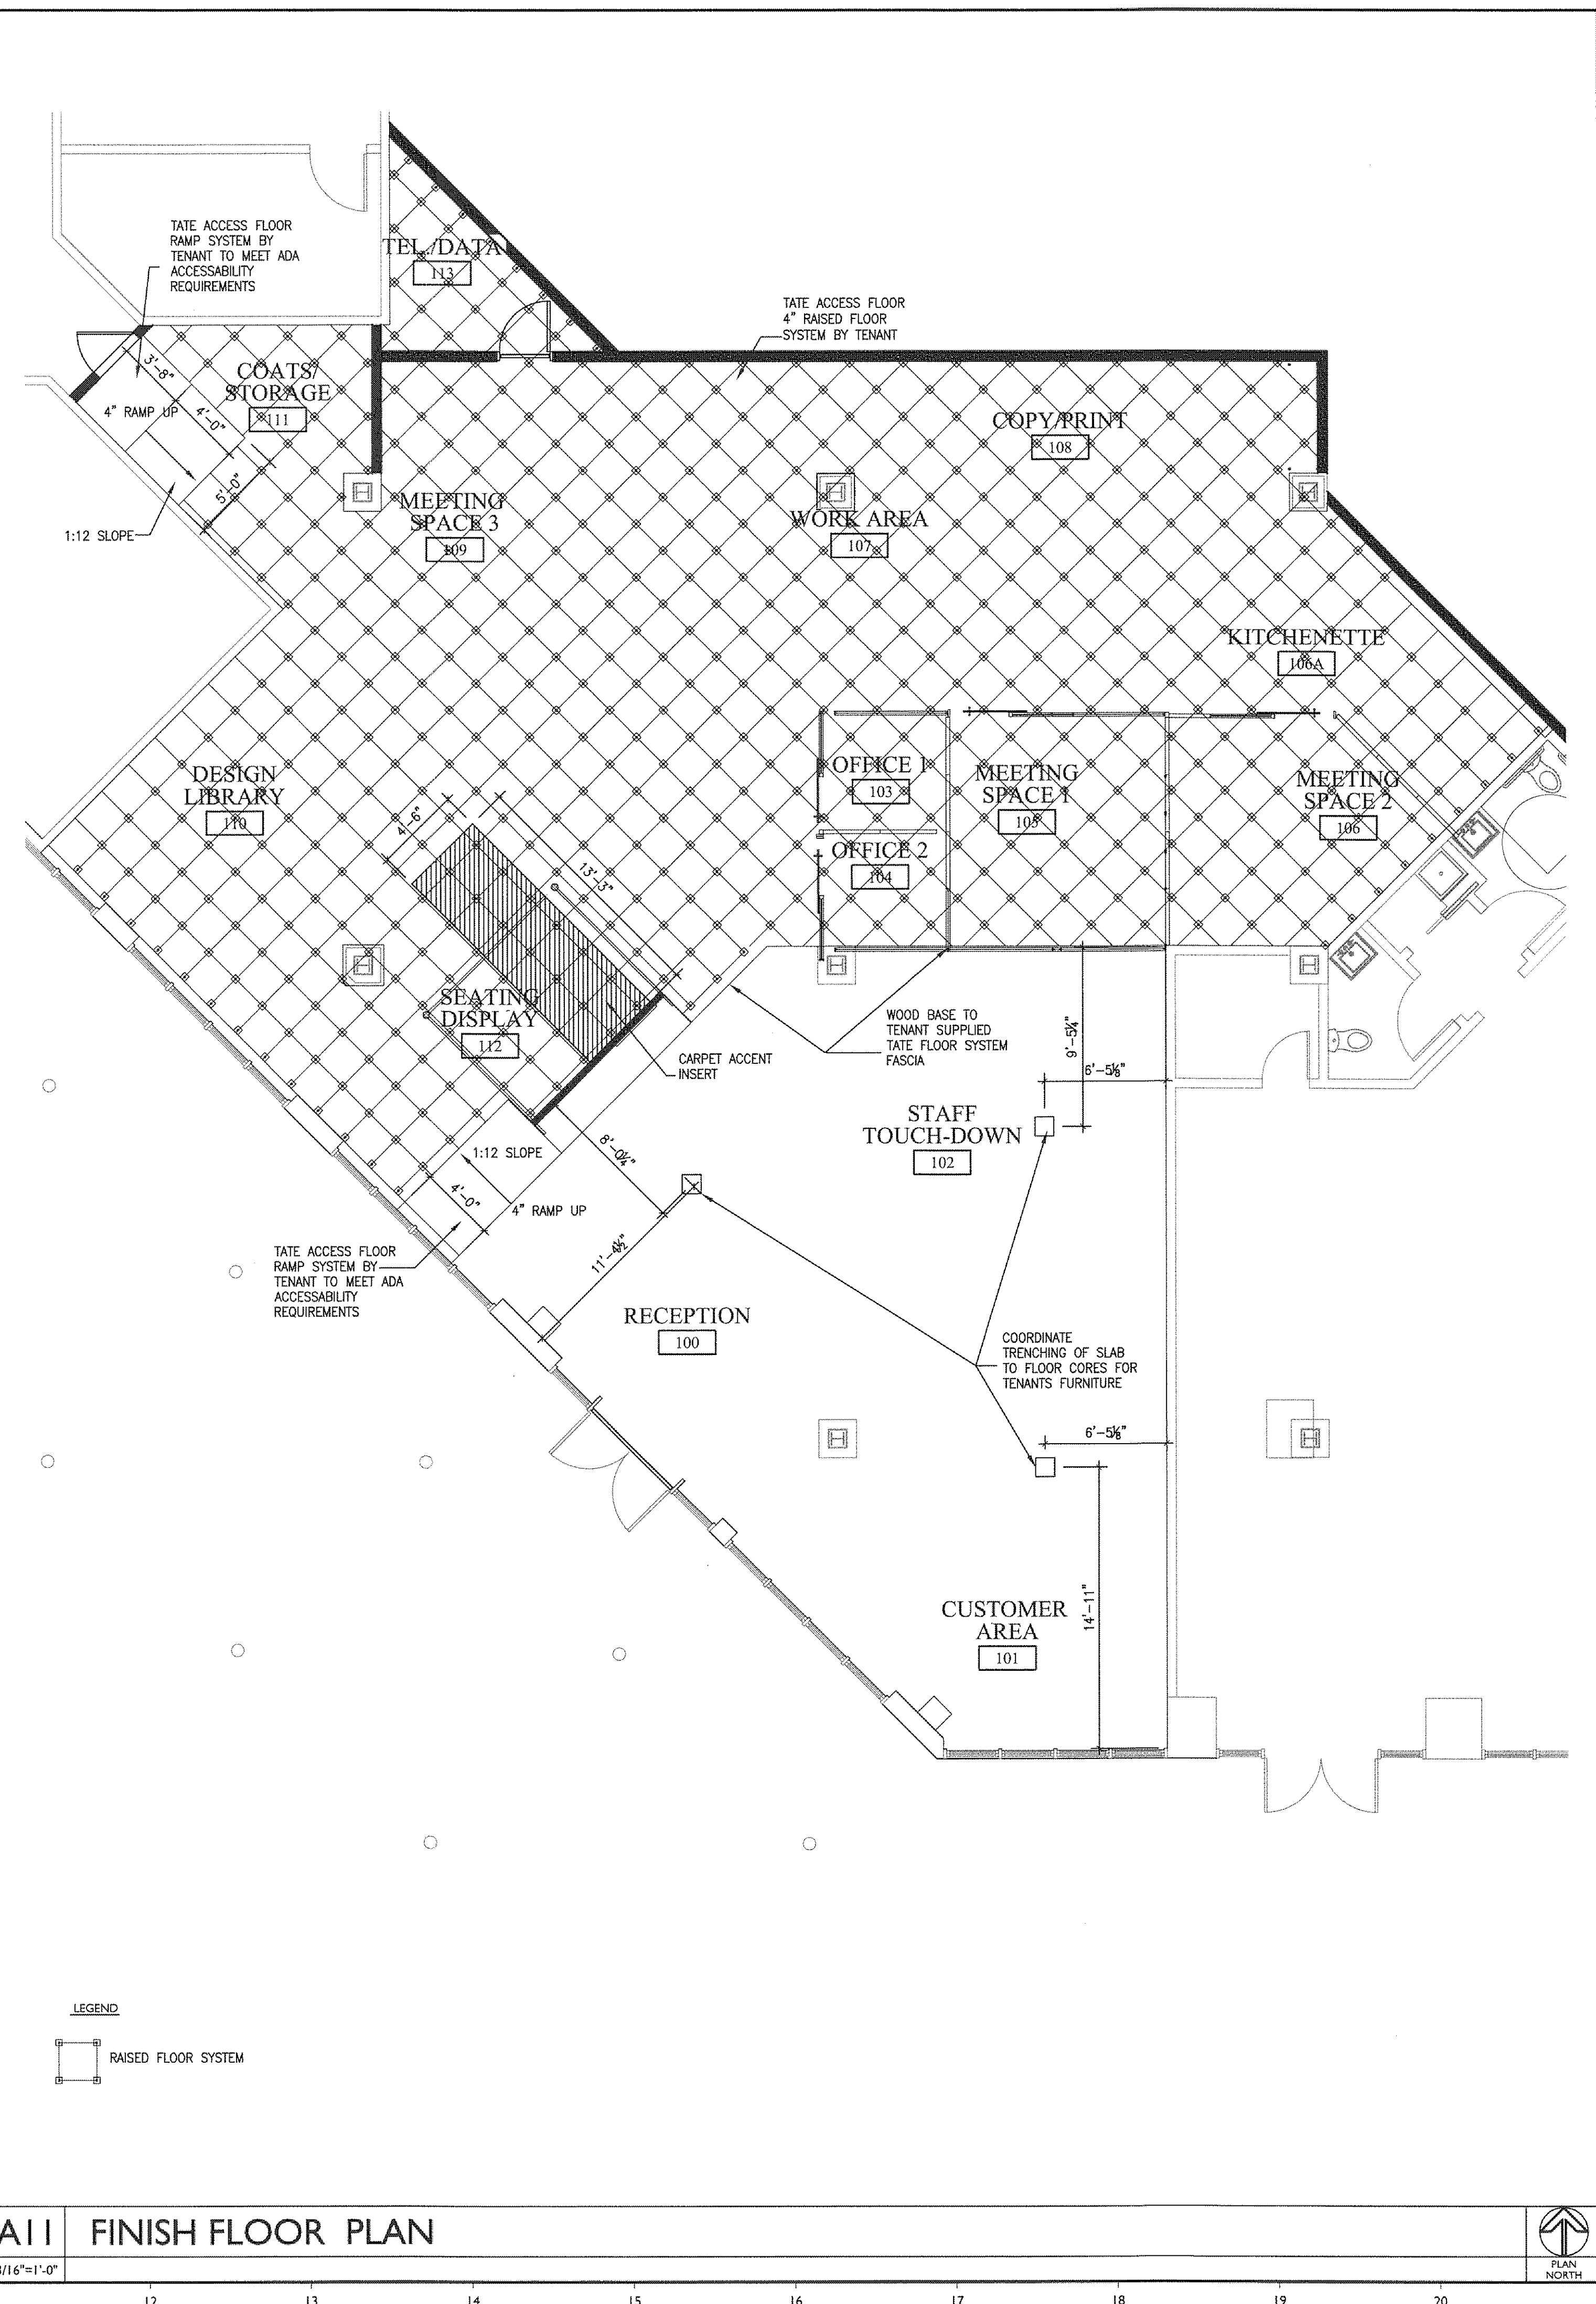

AII FINISH FLOOR PLAN

3/16"=1'-0"

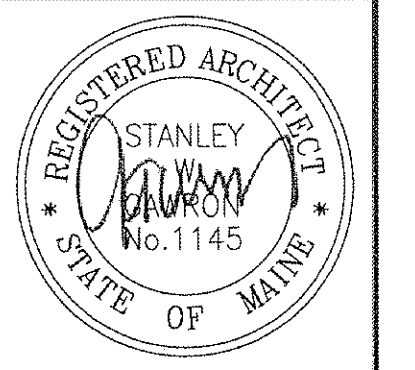

**Gawron Turgeon ARCHITECTS**  
 29 Black Point Road  
 Scarborough, Maine 04074  
 www.gawronturgeon.com  
 207-883-6307 tel 207-883-0361 fax

**RED THREAD**  
 ONE CITY CENTER, FIRST FLOOR  
 PORTLAND, MAINE

REVISIONS		
#	DATE	DESCRIPTION

DATE:	08.28.13
PROJECT #:	060413
DRAWN BY:	DLP
CHECKED BY:	SWG
DRAWING SCALE:	AS NOTED

SHEET TITLE  
 FINISH FLOOR PLAN  
 FURNITURE PLAN - FOR  
 REFERENCE ONLY

**A900**

© COPYRIGHT 1985-2008  
 REPRODUCTION OR USE OF THIS  
 DOCUMENT WITHOUT WRITTEN  
 PERMISSION OF GAWRON TURGEON  
 ARCHITECTS IS PROHIBITED.



13/00/00001111 Red Thread - Architecture & Interiors/Working Drawings/060413 - A101.dwg, 08/28/2013 12:11:07 PM, 614