

Gawron Turgeon
ARCHITECTS
29 Black Point Road
Scarborough, Maine 04074
www.gawronturgeon.com
207-883-6307 tel 207-883-0361 fax

Portland Press Herald
MaineToday Media
One City Center
Portland, Maine


REVISIONS		
#	DATE	DESCRIPTION
1	02/01/10	ISSUED FOR PERMITTING

DATE:	02-01-10
PROJECT #	011010.00
DRAWN BY:	DLP
CHECKED BY:	MET
DRAWING SCALE	1/8" = 1'-0"


SHEET TITLE
FIFTH FLOOR EXISTING CONDITIONS PLAN

EX101

© COPYRIGHT 1985-2003
REPRODUCTION OR RESALE OF
THIS DOCUMENT WITHOUT
WRITTEN PERMISSION OF
GAWRON ARCHITECTS IS PROHIBITED

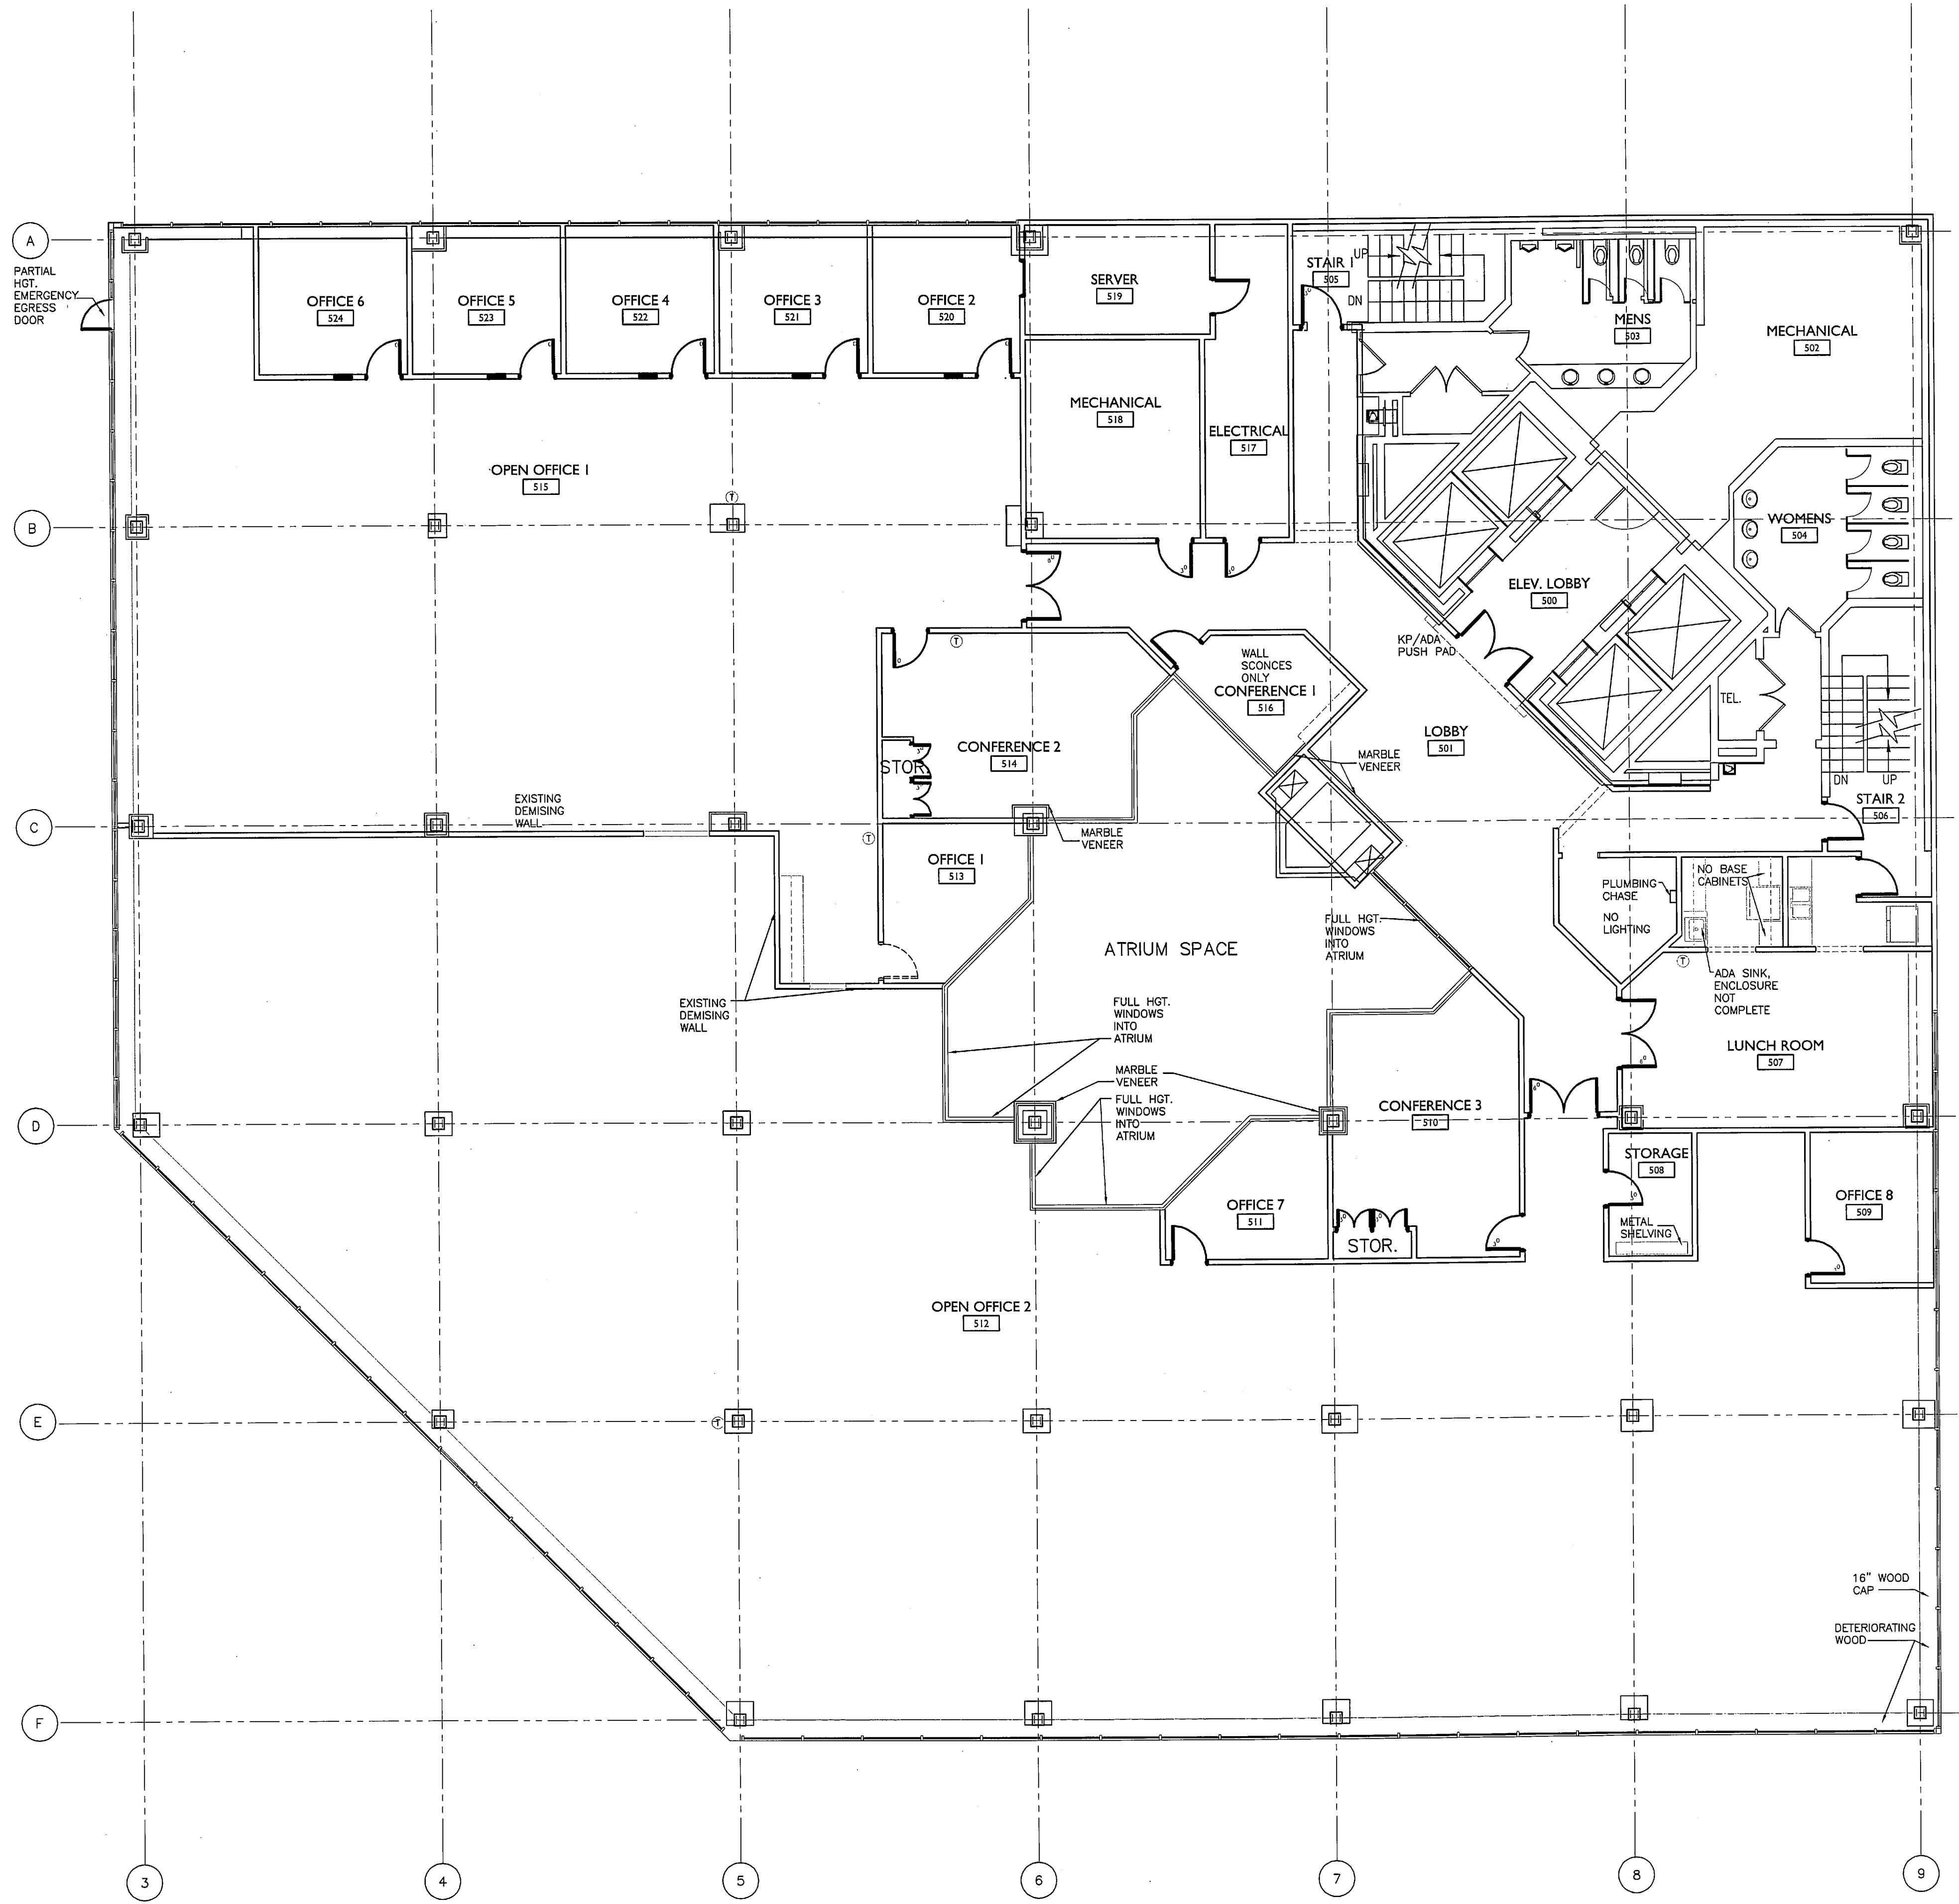

A1 FIFTH FLOOR EXISTING CONDITIONS PLAN

 

12/09/09 10:00 AM C:\Users\Gawron\Documents\Projects\51010\Floor Plans\Fifth Floor\A1.dwg