

Gawron Turgeon ARCHITECTS
 29 Black Point Road
 Scarborough, Maine 04074
 www.gawronturgeon.com
 207-883-6307 tel 207-883-0361 fax

Portland Press Herald
 Maine Today Media
 One City Center
 Portland, Maine


REVISIONS		
#	DATE	DESCRIPTION
1	02/01/10	ISSUED FOR PERMITTING ONLY

DATE:	02-01-10
PROJECT #	011010.00
DRAWN BY:	DLP
CHECKED BY:	MET
DRAWING SCALE	1/8" = 1'-0"

SHEET TITLE
 FIFTH FLOOR PLAN
 NOTES/DETAIL

A101

© COPYRIGHT 1985-2003
 REPRODUCTION OR REDUCTION
 OF THIS DOCUMENT WITHOUT
 WRITTEN PERMISSION OF
 GAWRON ARCHITECTS IS PROHIBITED

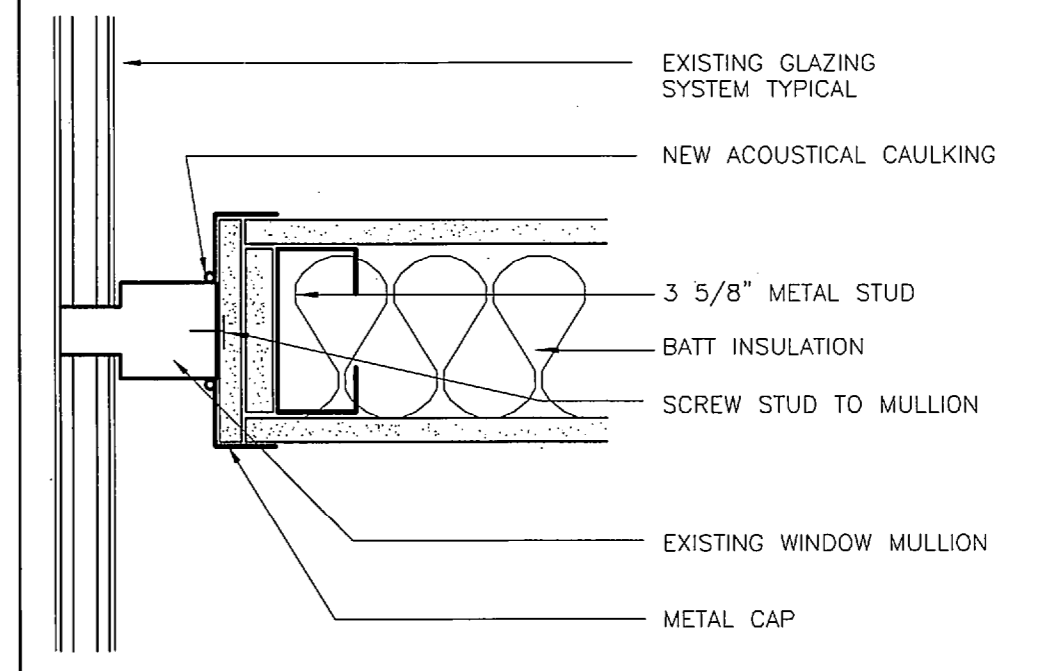

J17 WALL/MULLION DETAIL

3/8" = 1'-0"

- NOTES:
- DESIGN BUILD MECHANICAL CONTRACTOR TO MODIFY PERIMETER FIN TUBE BASE BOARD SYSTEM IN ORDER TO ACCOMMODATE NEW WALLS.
 - MODIFY/REPLACE EXISTING WINDOW SILLS TO ACCOMMODATE NEW WALLS.
 - MODIFY/REPLACE WINDOW BLINDS DUE TO NEW WALL CONSTRUCTION.



A1 FIFTH FLOOR PLAN

1/8" = 1'-0"



A17 NOTES

1:00011010.00 City Center, Civil, Architecture & Engineering, Drawing Title: 1:00011010.00.dwg