

HARRIMAN


AUBURN PORTLAND MANCHESTER

GOULD RESAURANT

414 FORE STREET
PORTLAND, ME 04101


Harriman Project No. 12752

Key Plan Proj North

 

Issues and Revisions

Mark	Date	Description
05-31-13		ISSUED FOR CONSTRUCTION

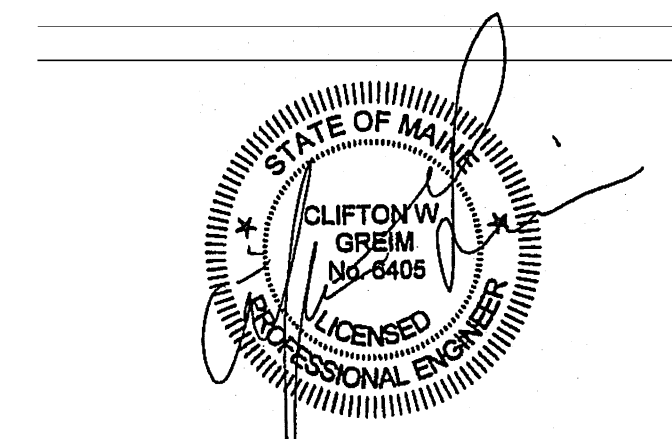


Drawing Scales	0 1' 2' 4'
1/4" = 1'-0"	3/8" = 1'-0"


PA / PE: CG © 2013
Drawn By: ROM Harriman Associates

SUPPLY PLANS


P20.1

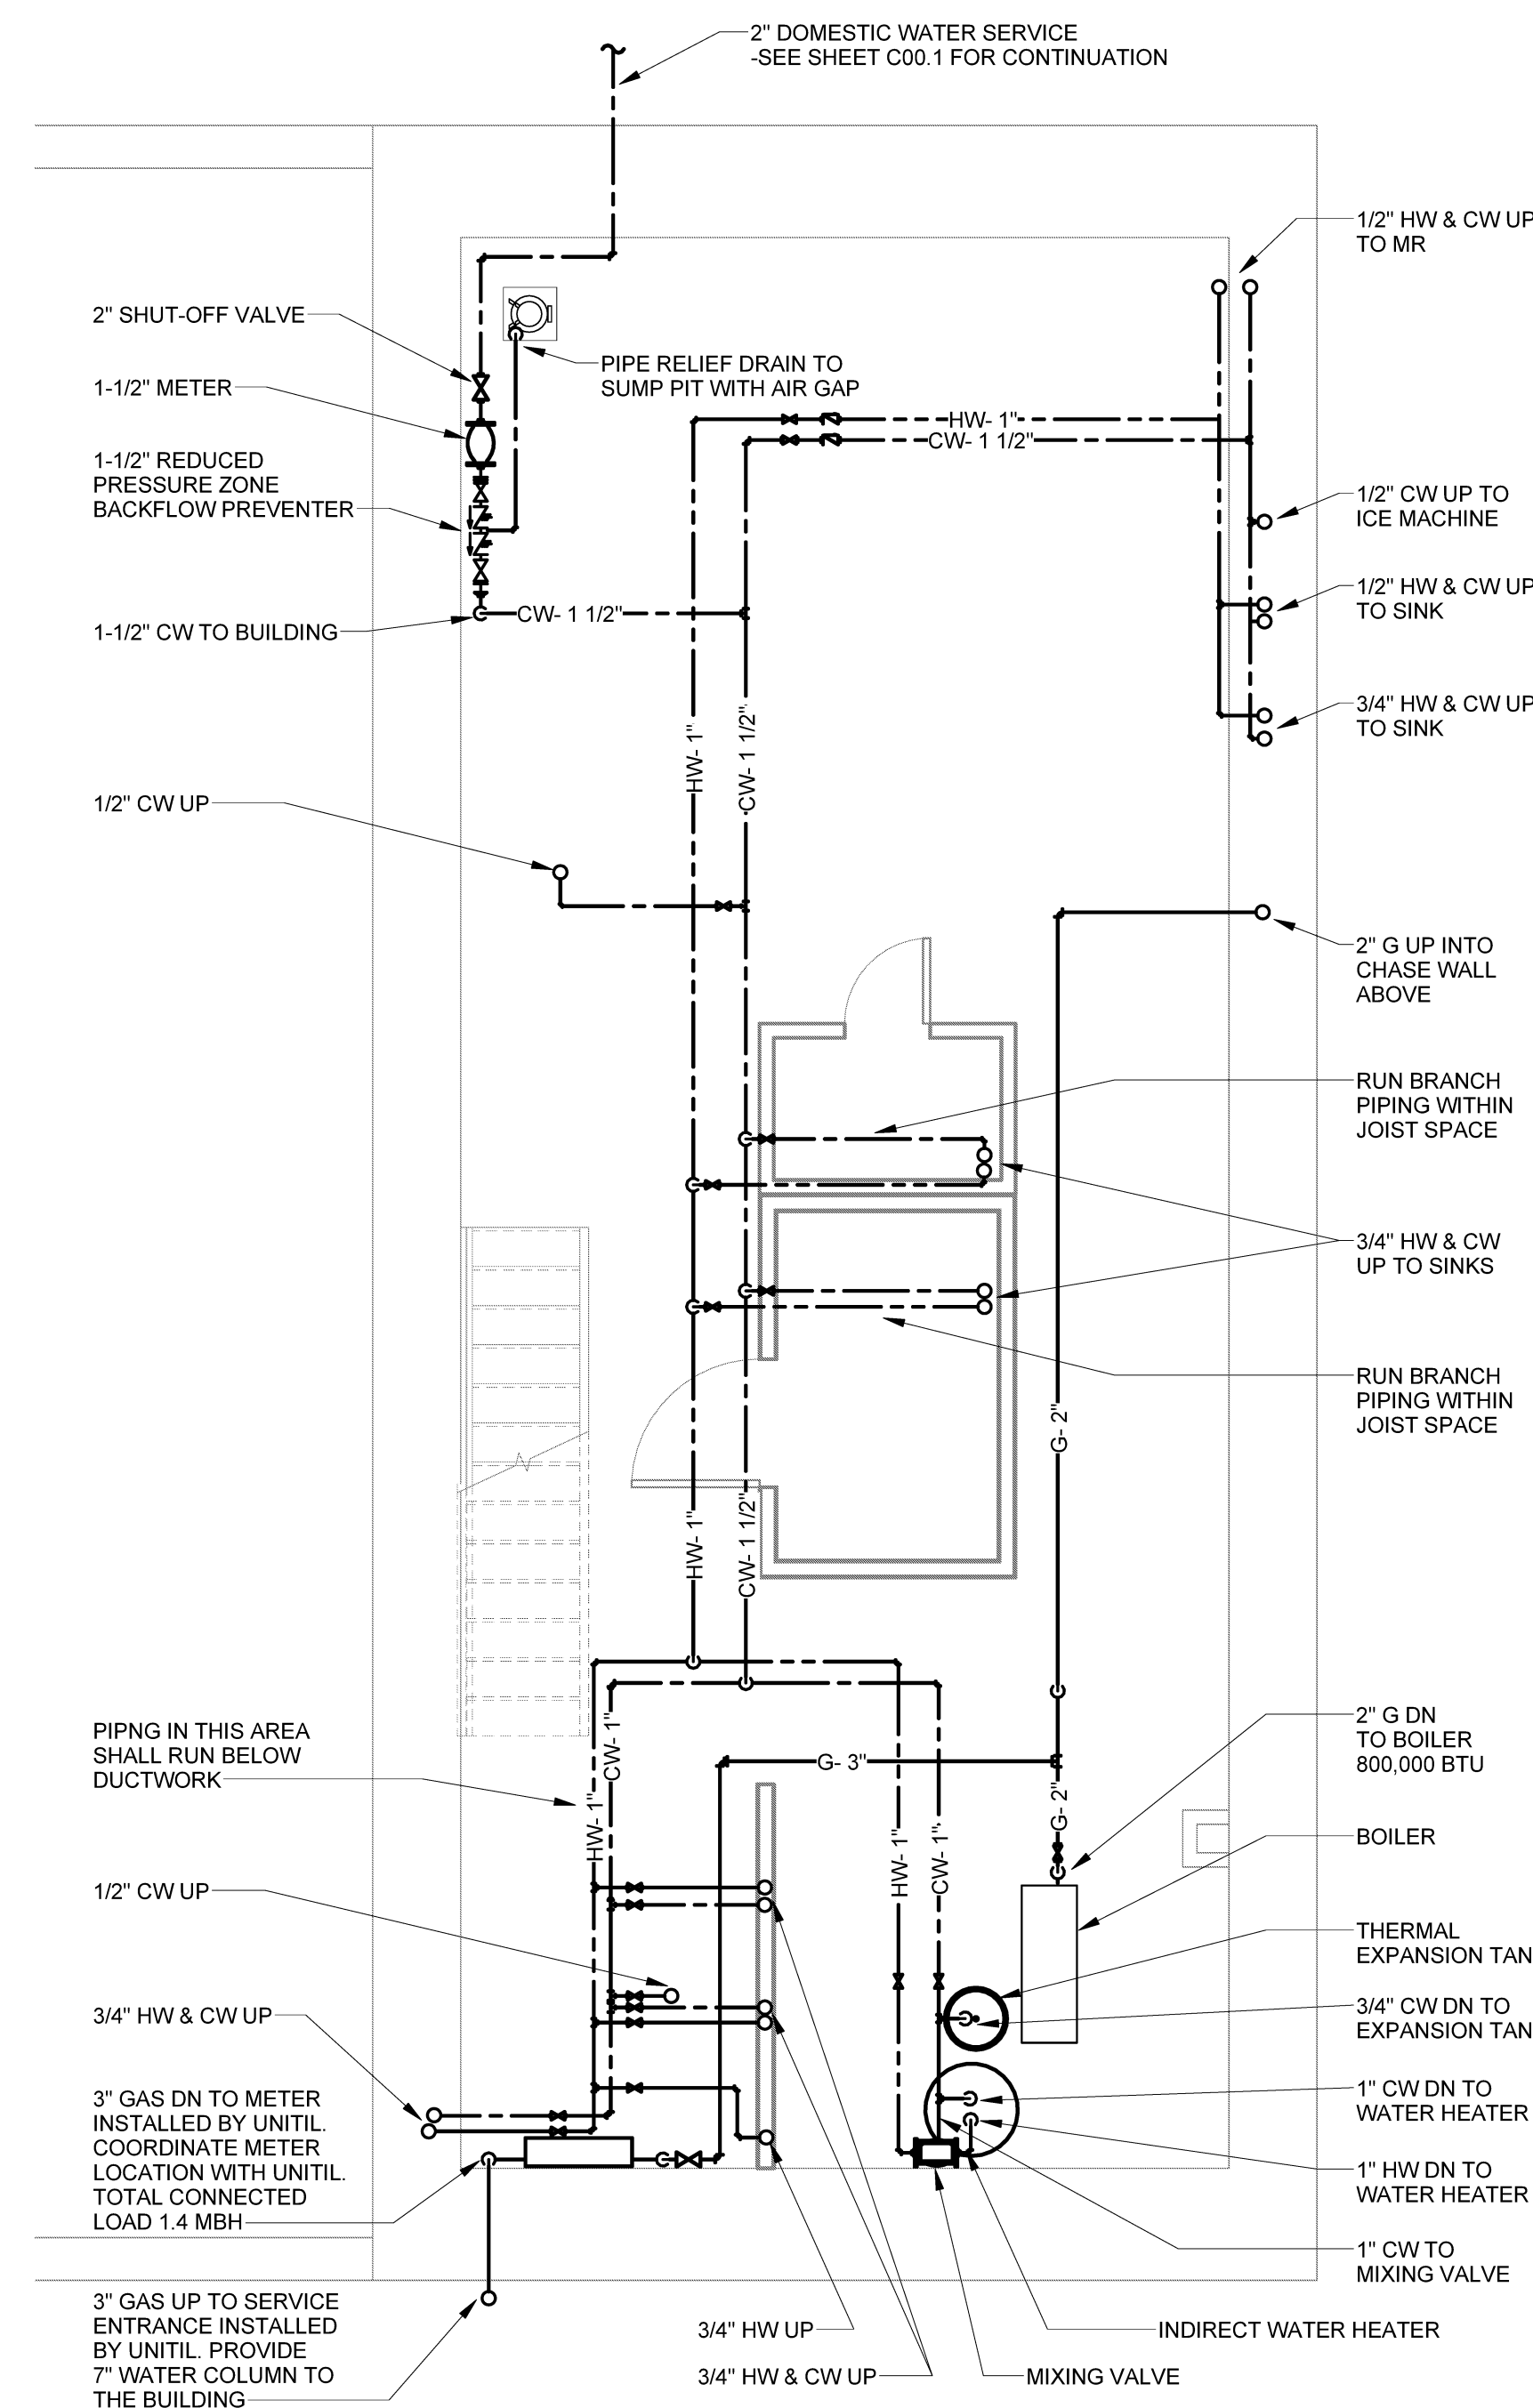

1 BASEMENT FLOOR PLAN SUPPLY
SCALE: 1/4" = 1'-0"

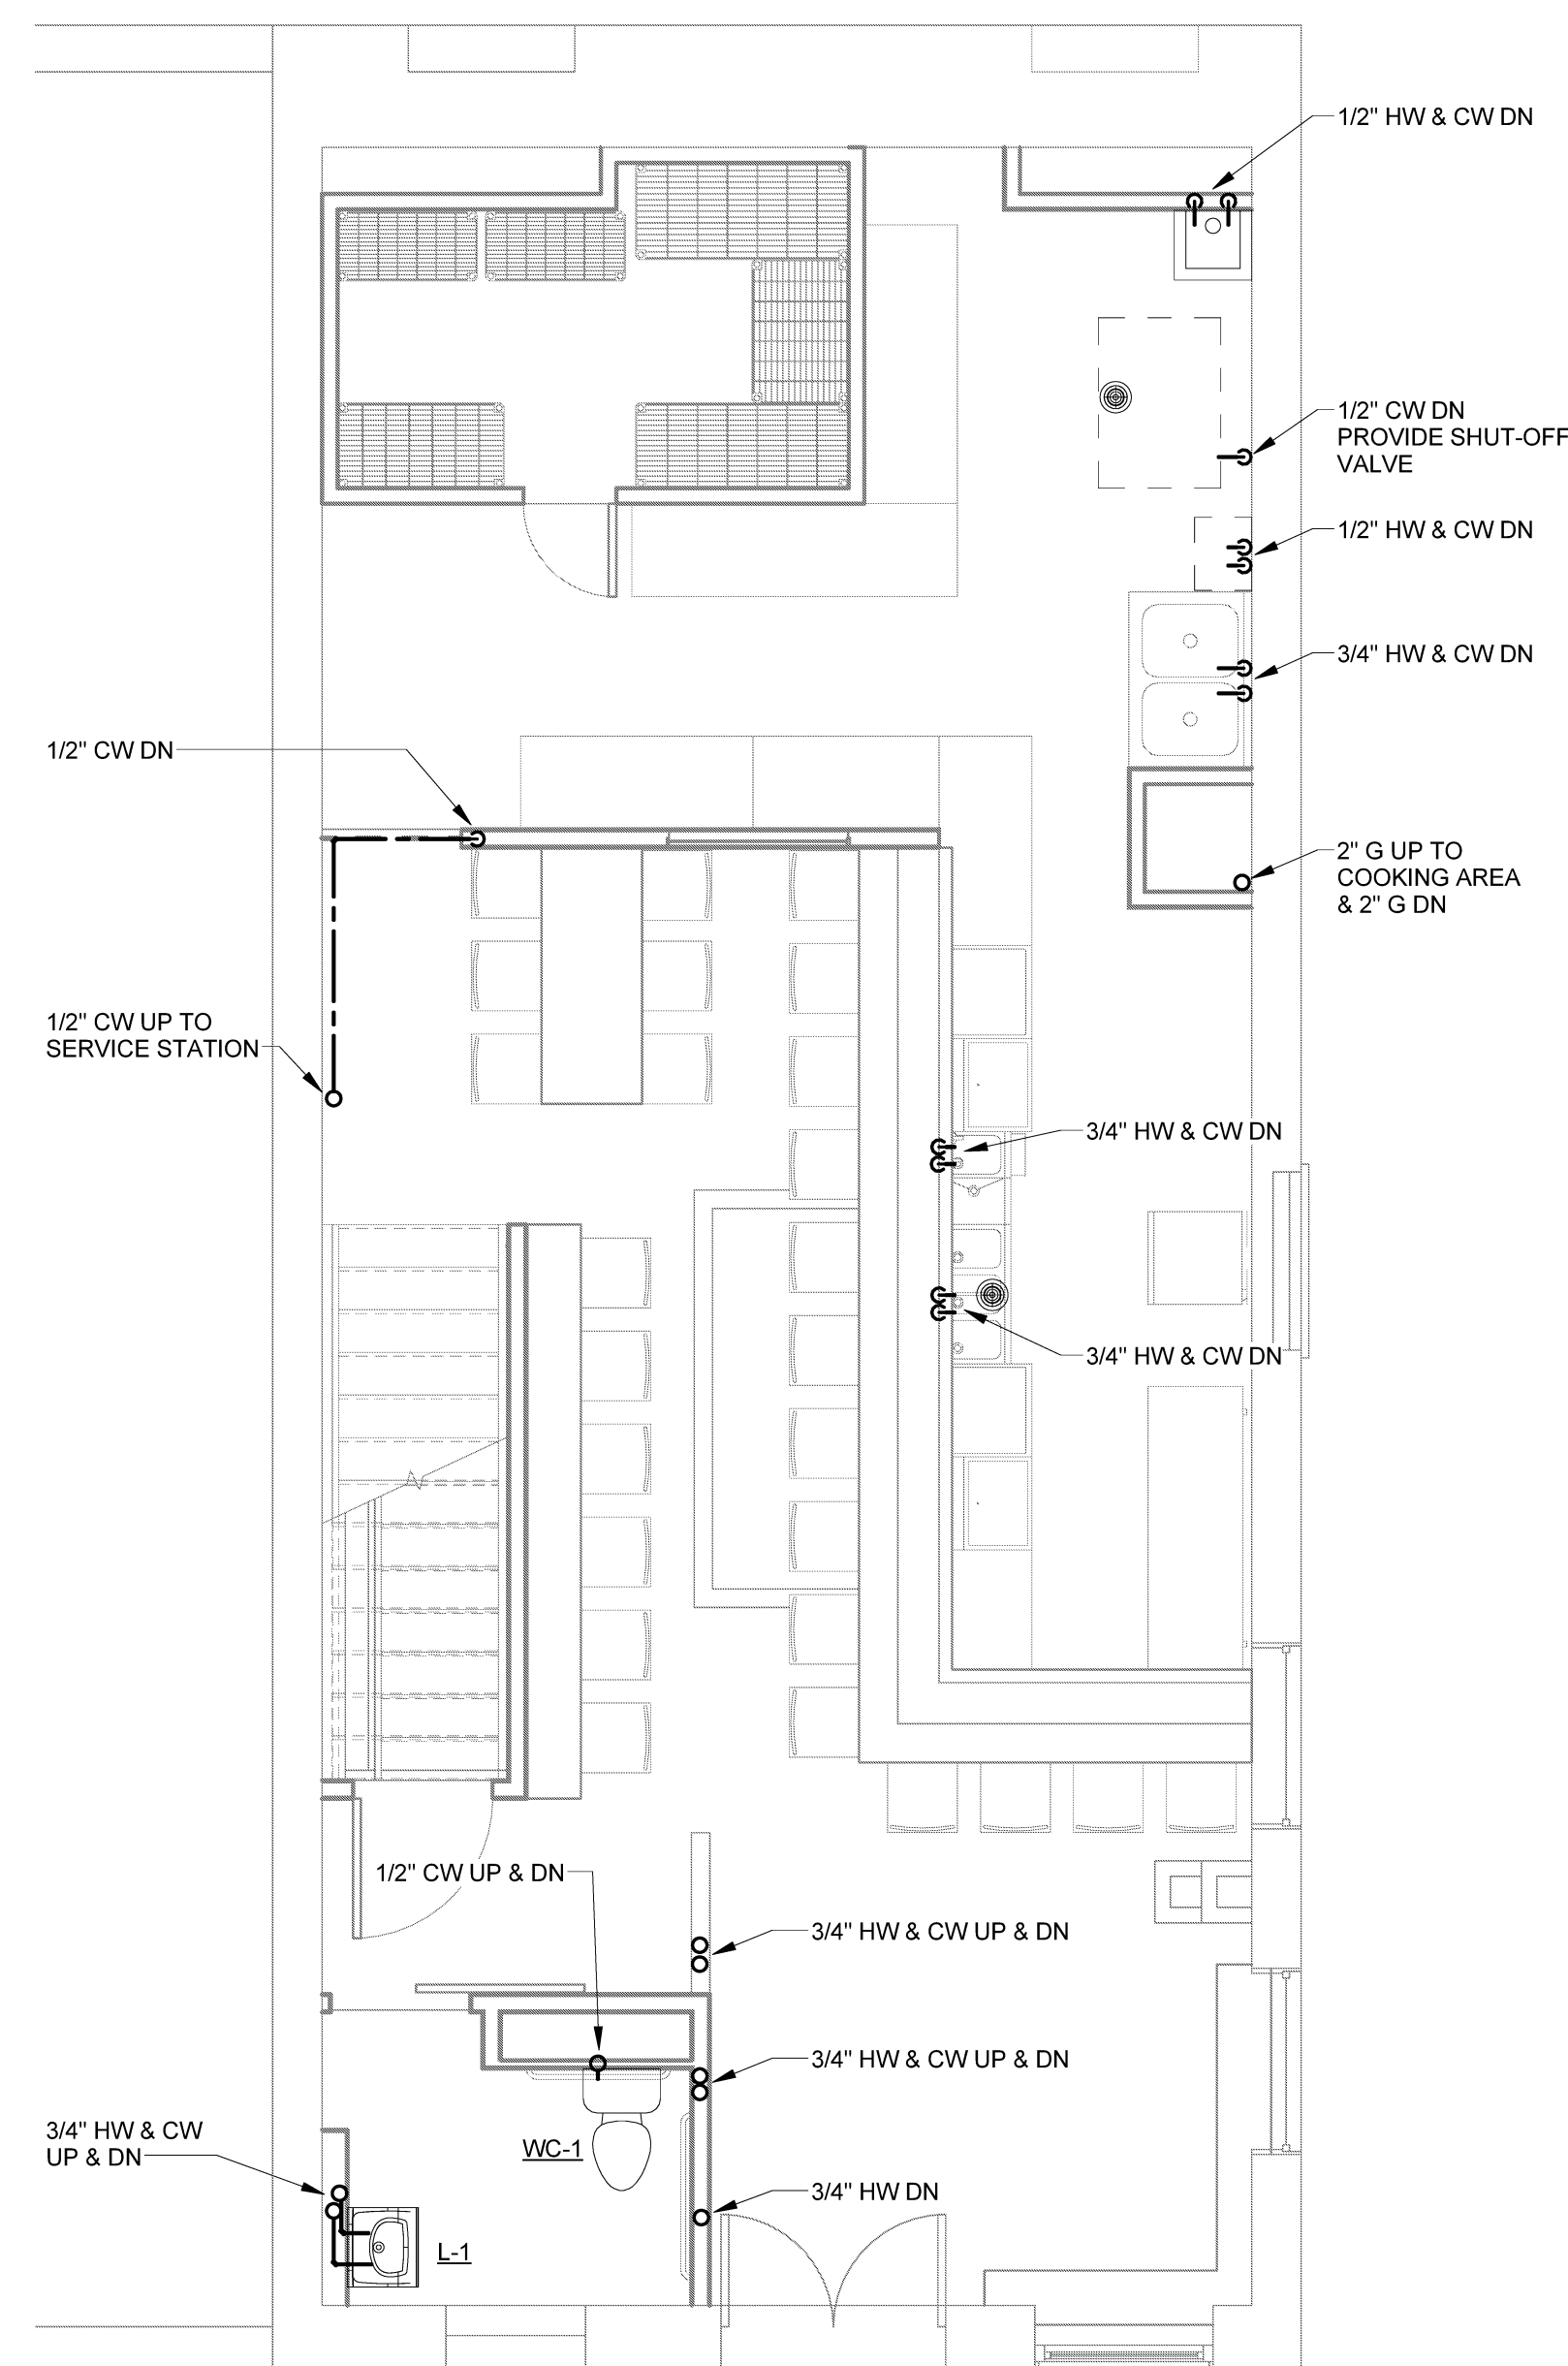

2 FIRST FLOOR PLAN SUPPLY
SCALE: 1/4" = 1'-0"

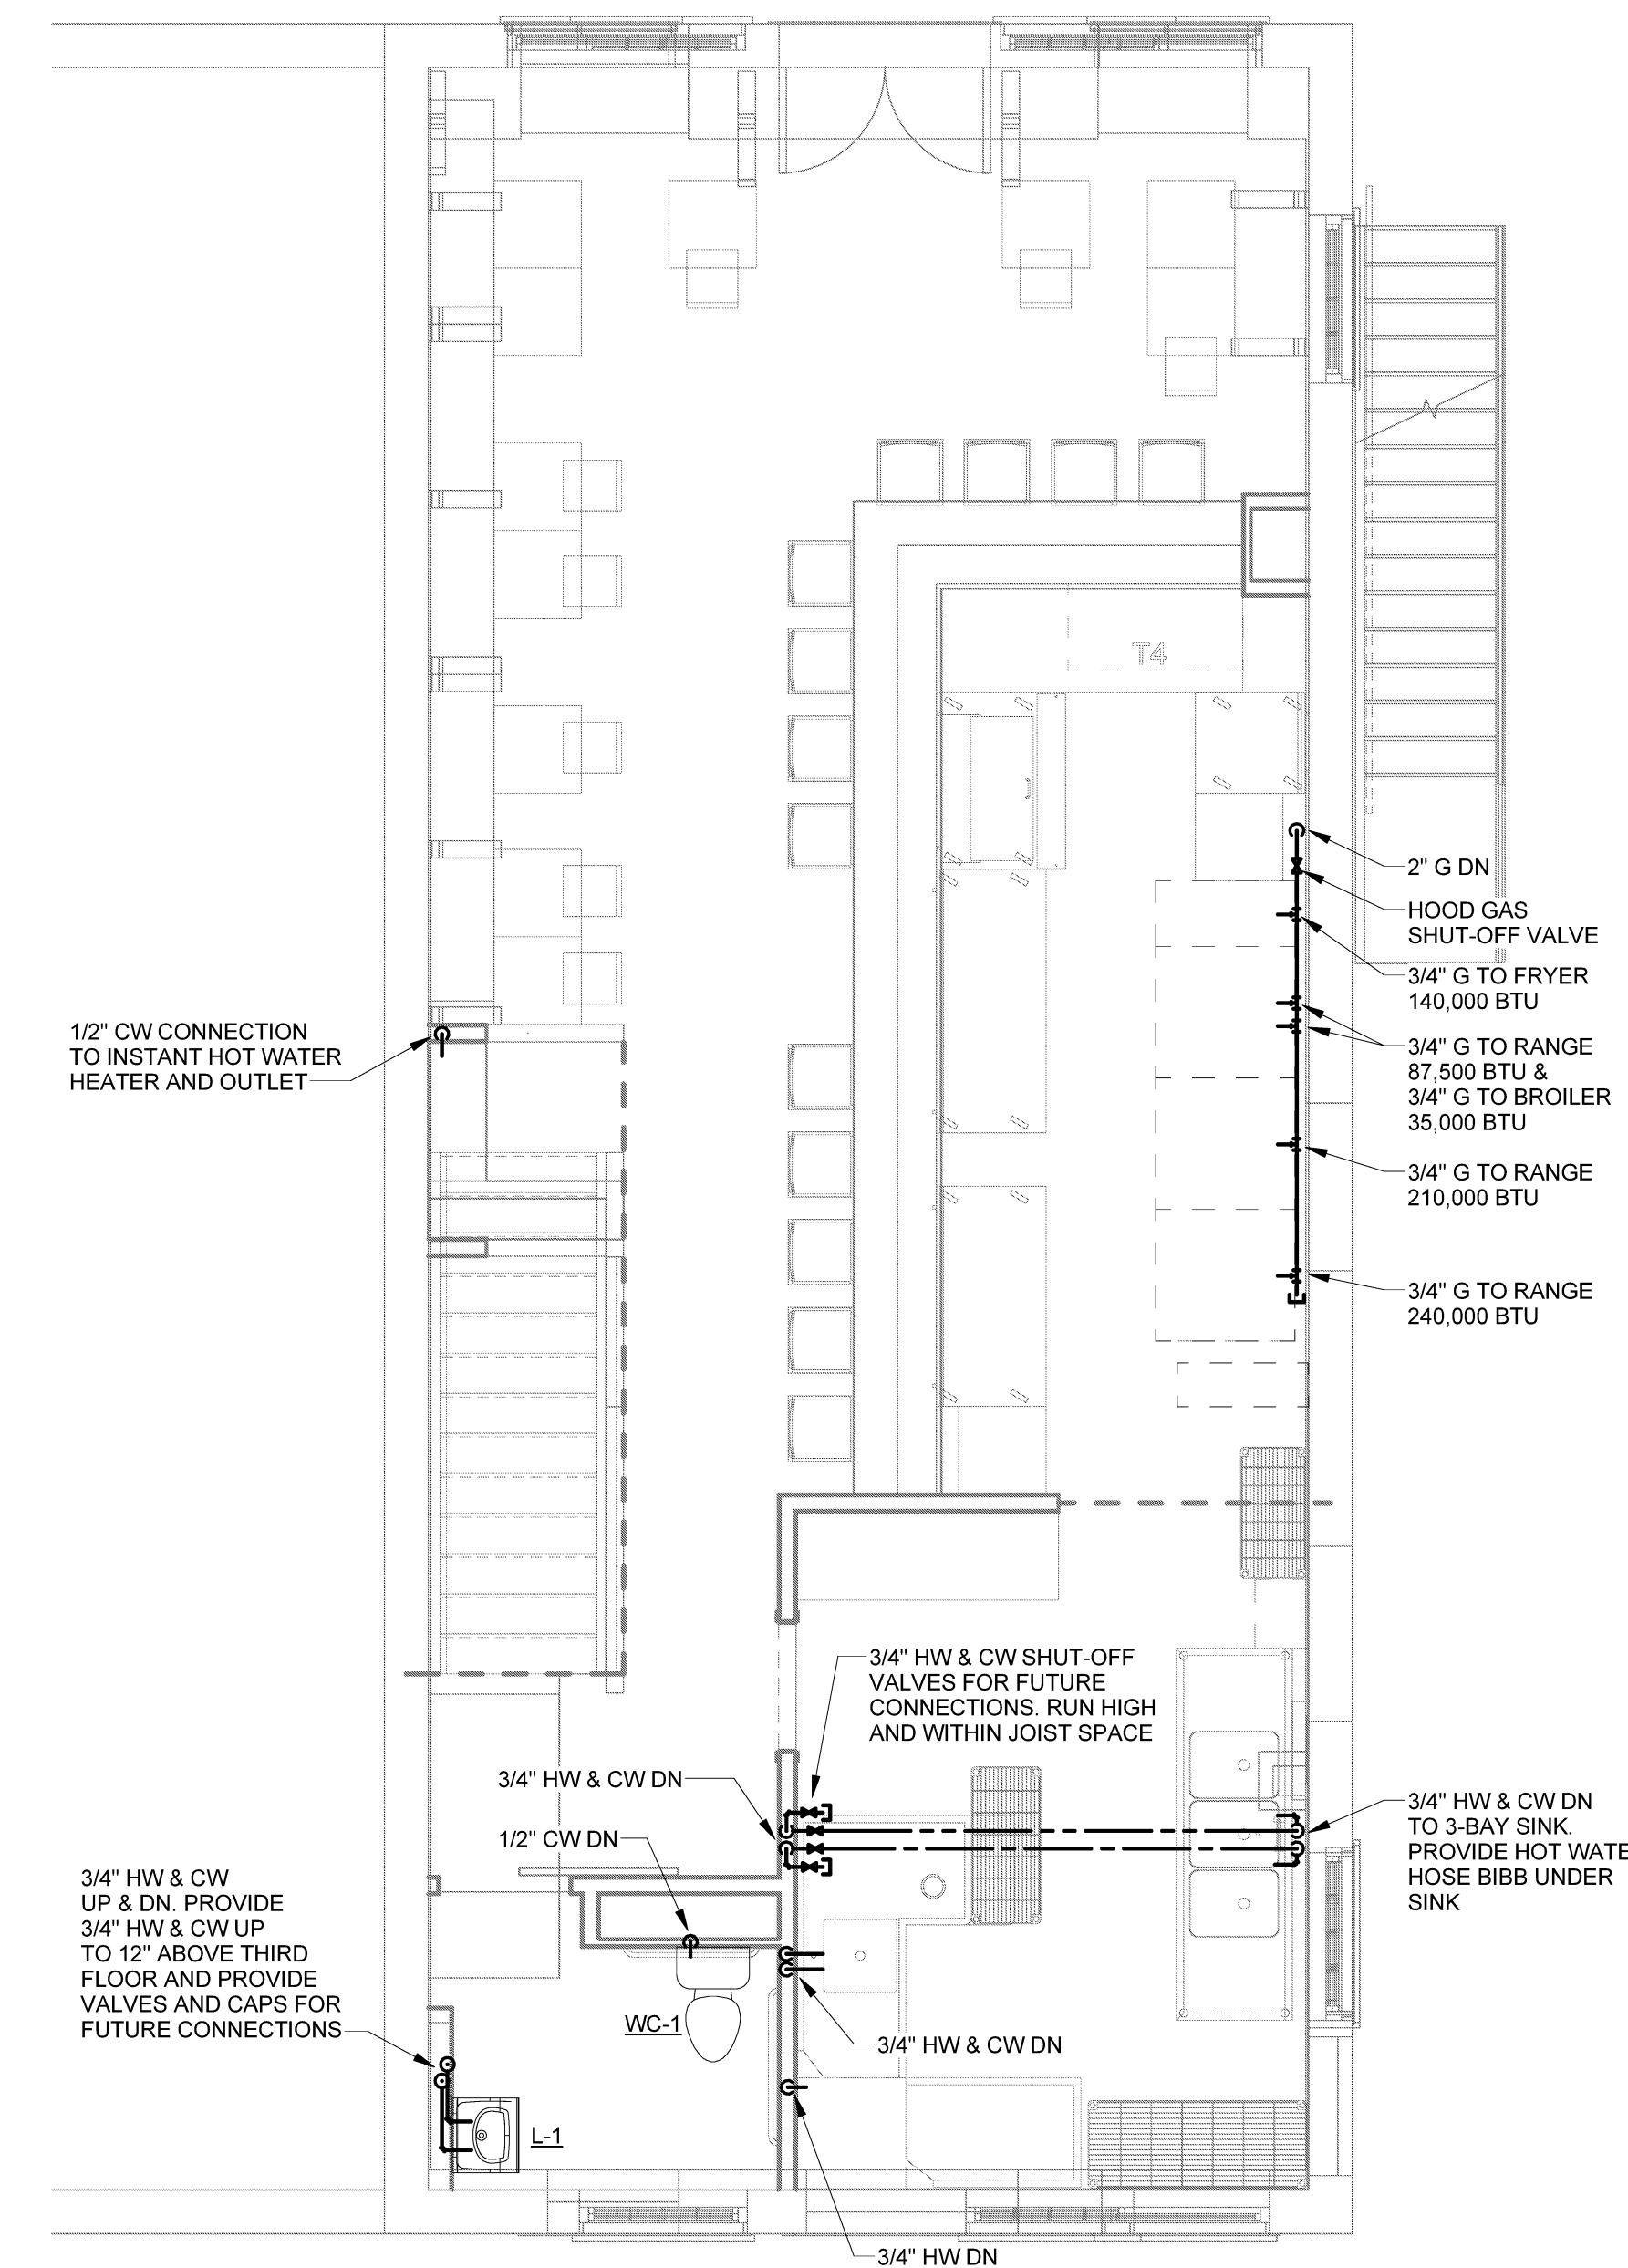

3 SECOND FLOOR PLAN SUPPLY
SCALE: 1/4" = 1'-0"