

HARRIMAN


AUBURN PORTLAND MANCHESTER

GOULD RESTAURANT

414 FORE STREET
PORTLAND, ME 04101


Harriman Project No. 12752

Key Plan Proj North

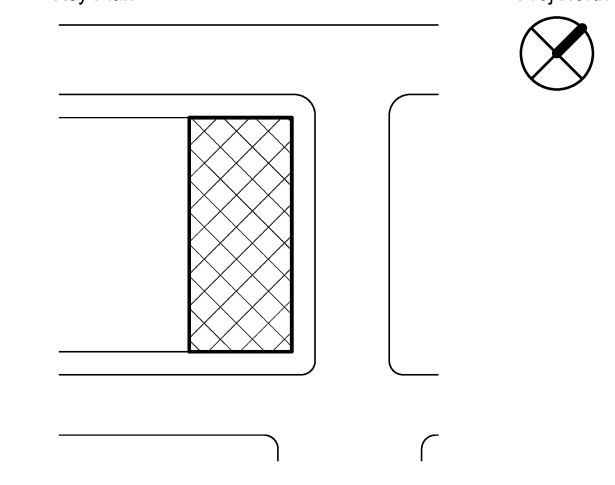

Issues and Revisions

Mark	Date	Description
05-21-13	75% REVIEW	
05-31-13	ISSUED FOR CONSTRUCTION	
06-10-13	ISSUED FOR PERMITTING	
07-26-13	RE-ISSUED FOR CONSTRUCTION	
09-23-13	RE-ISSUED FOR CONSTRUCTION	
1	10-04-13	ADDENDUM #1

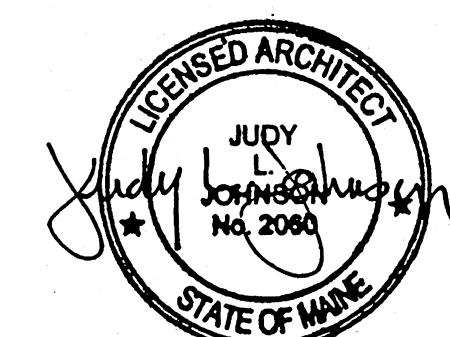


Drawing Scales	0	2'	4'	6'
1/4" = 1'-0"				


PA / PE: RBB	© 2013
Drawn By: CMP	Harriman Associates

FLOOR PLANS


A10.3

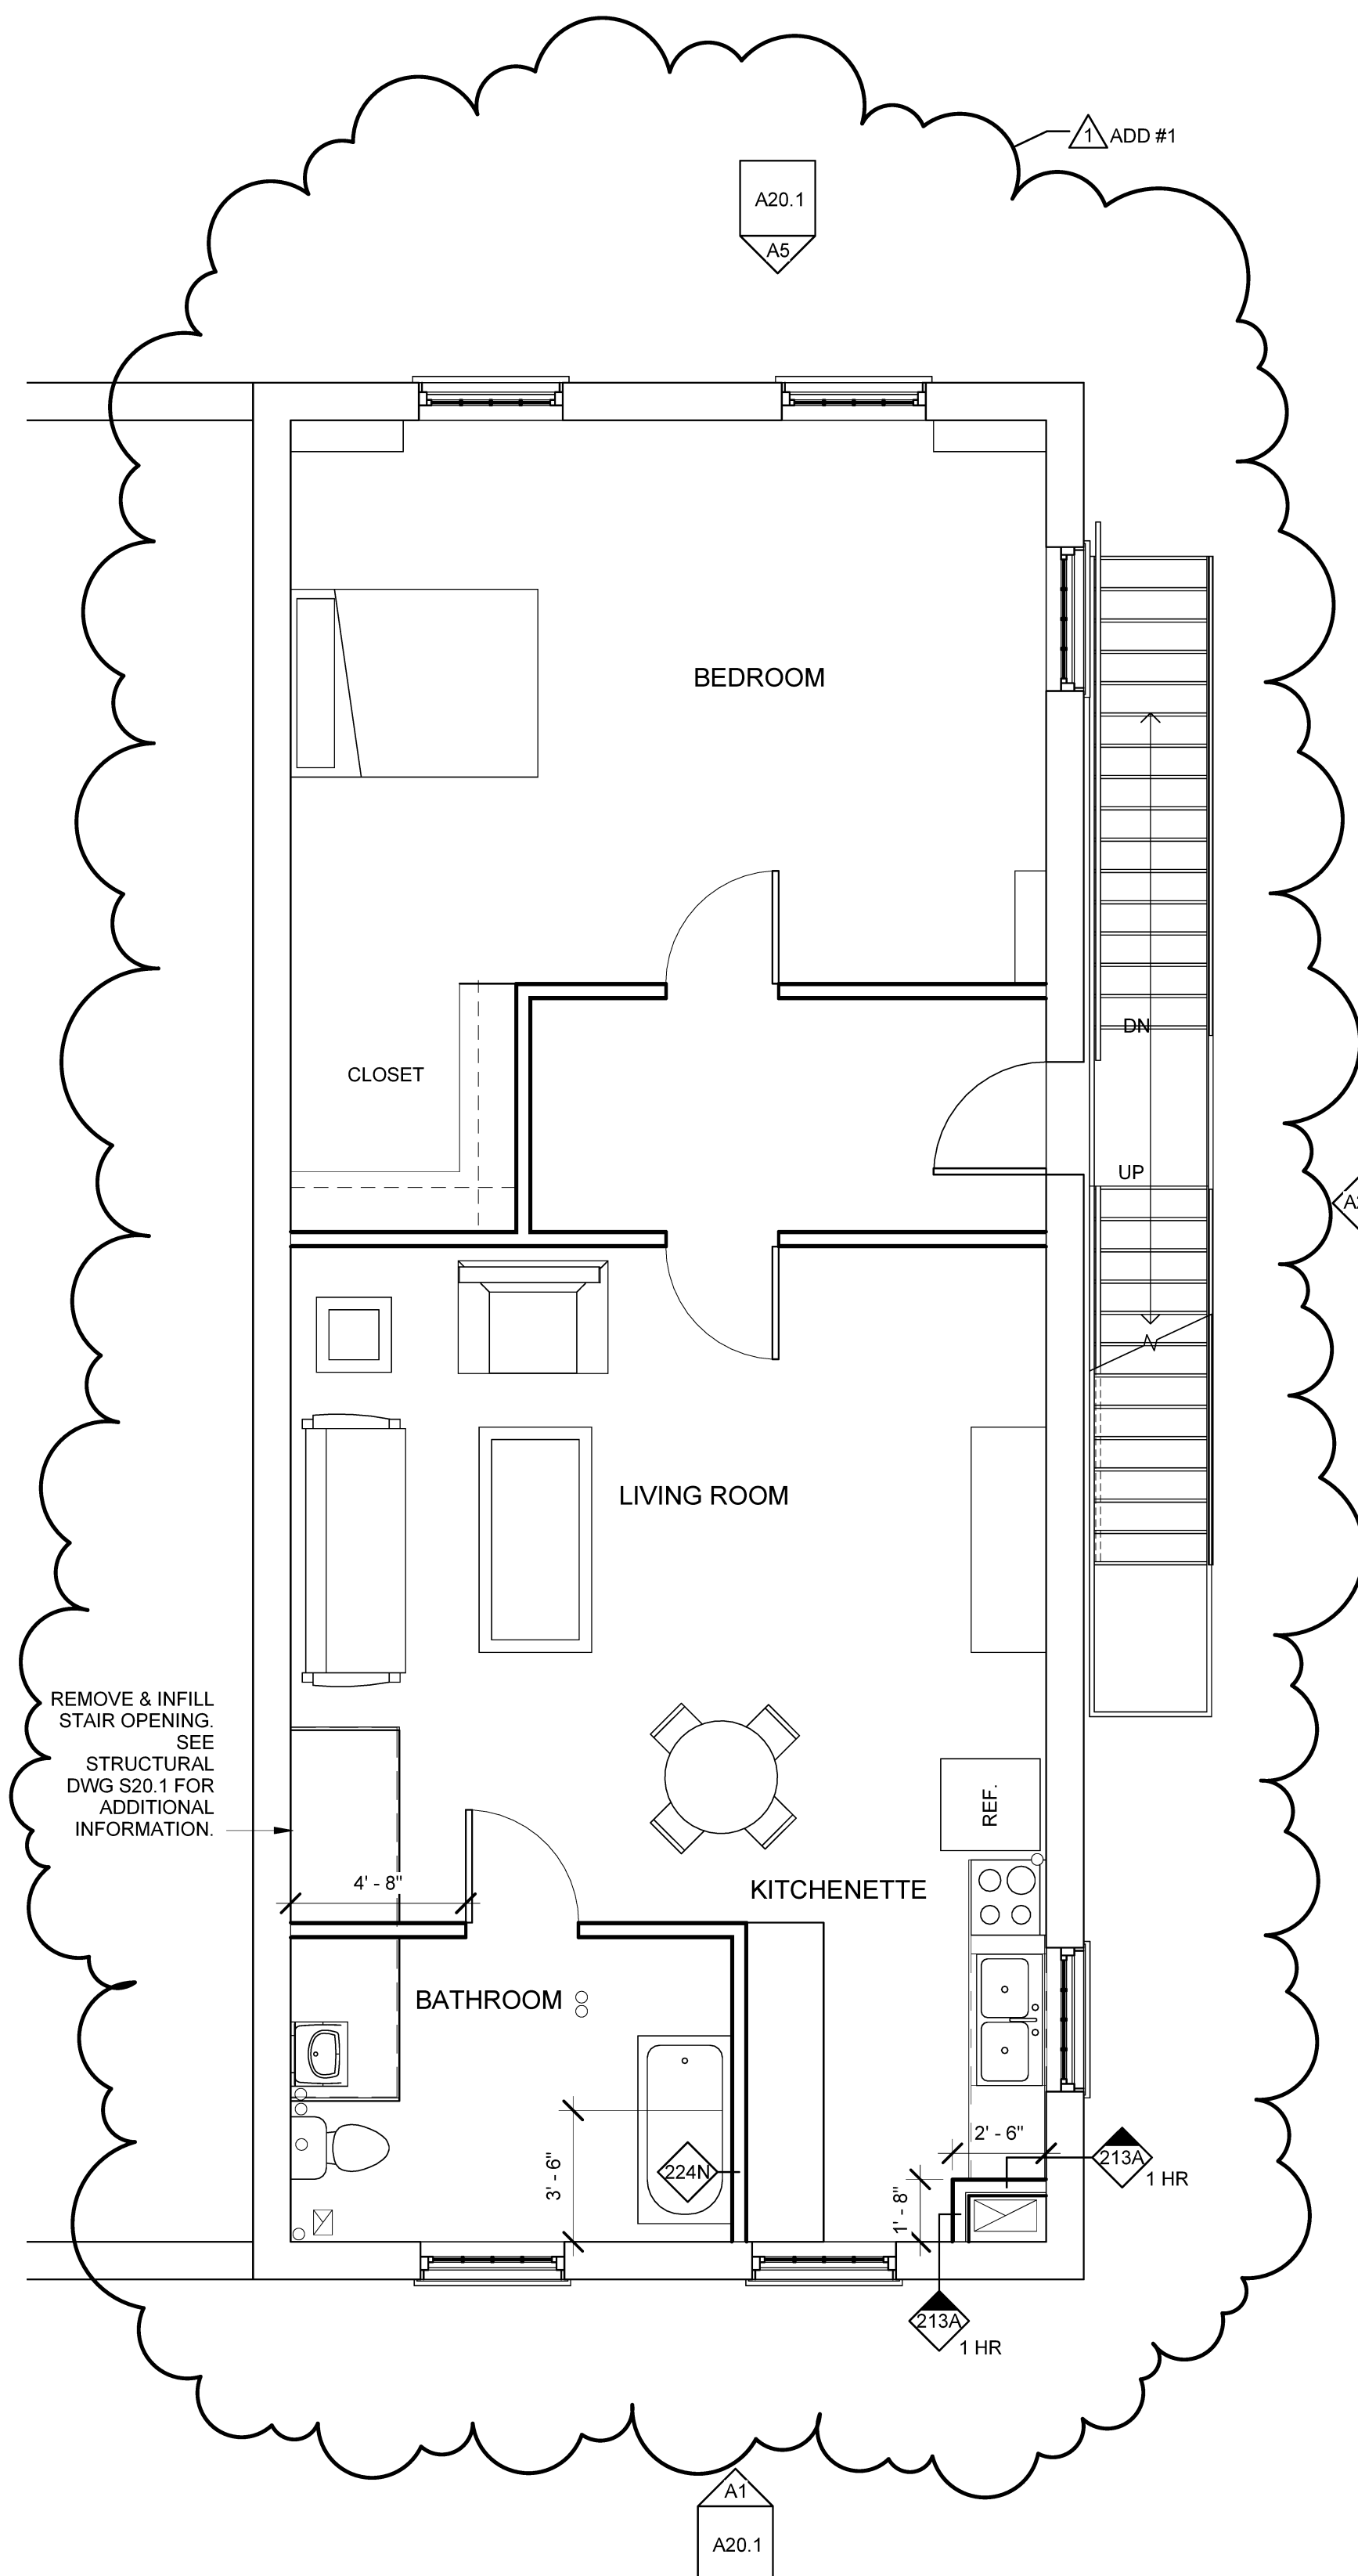

A1 THIRD FLOOR PLAN
SCALE: 1/4" = 1'-0"

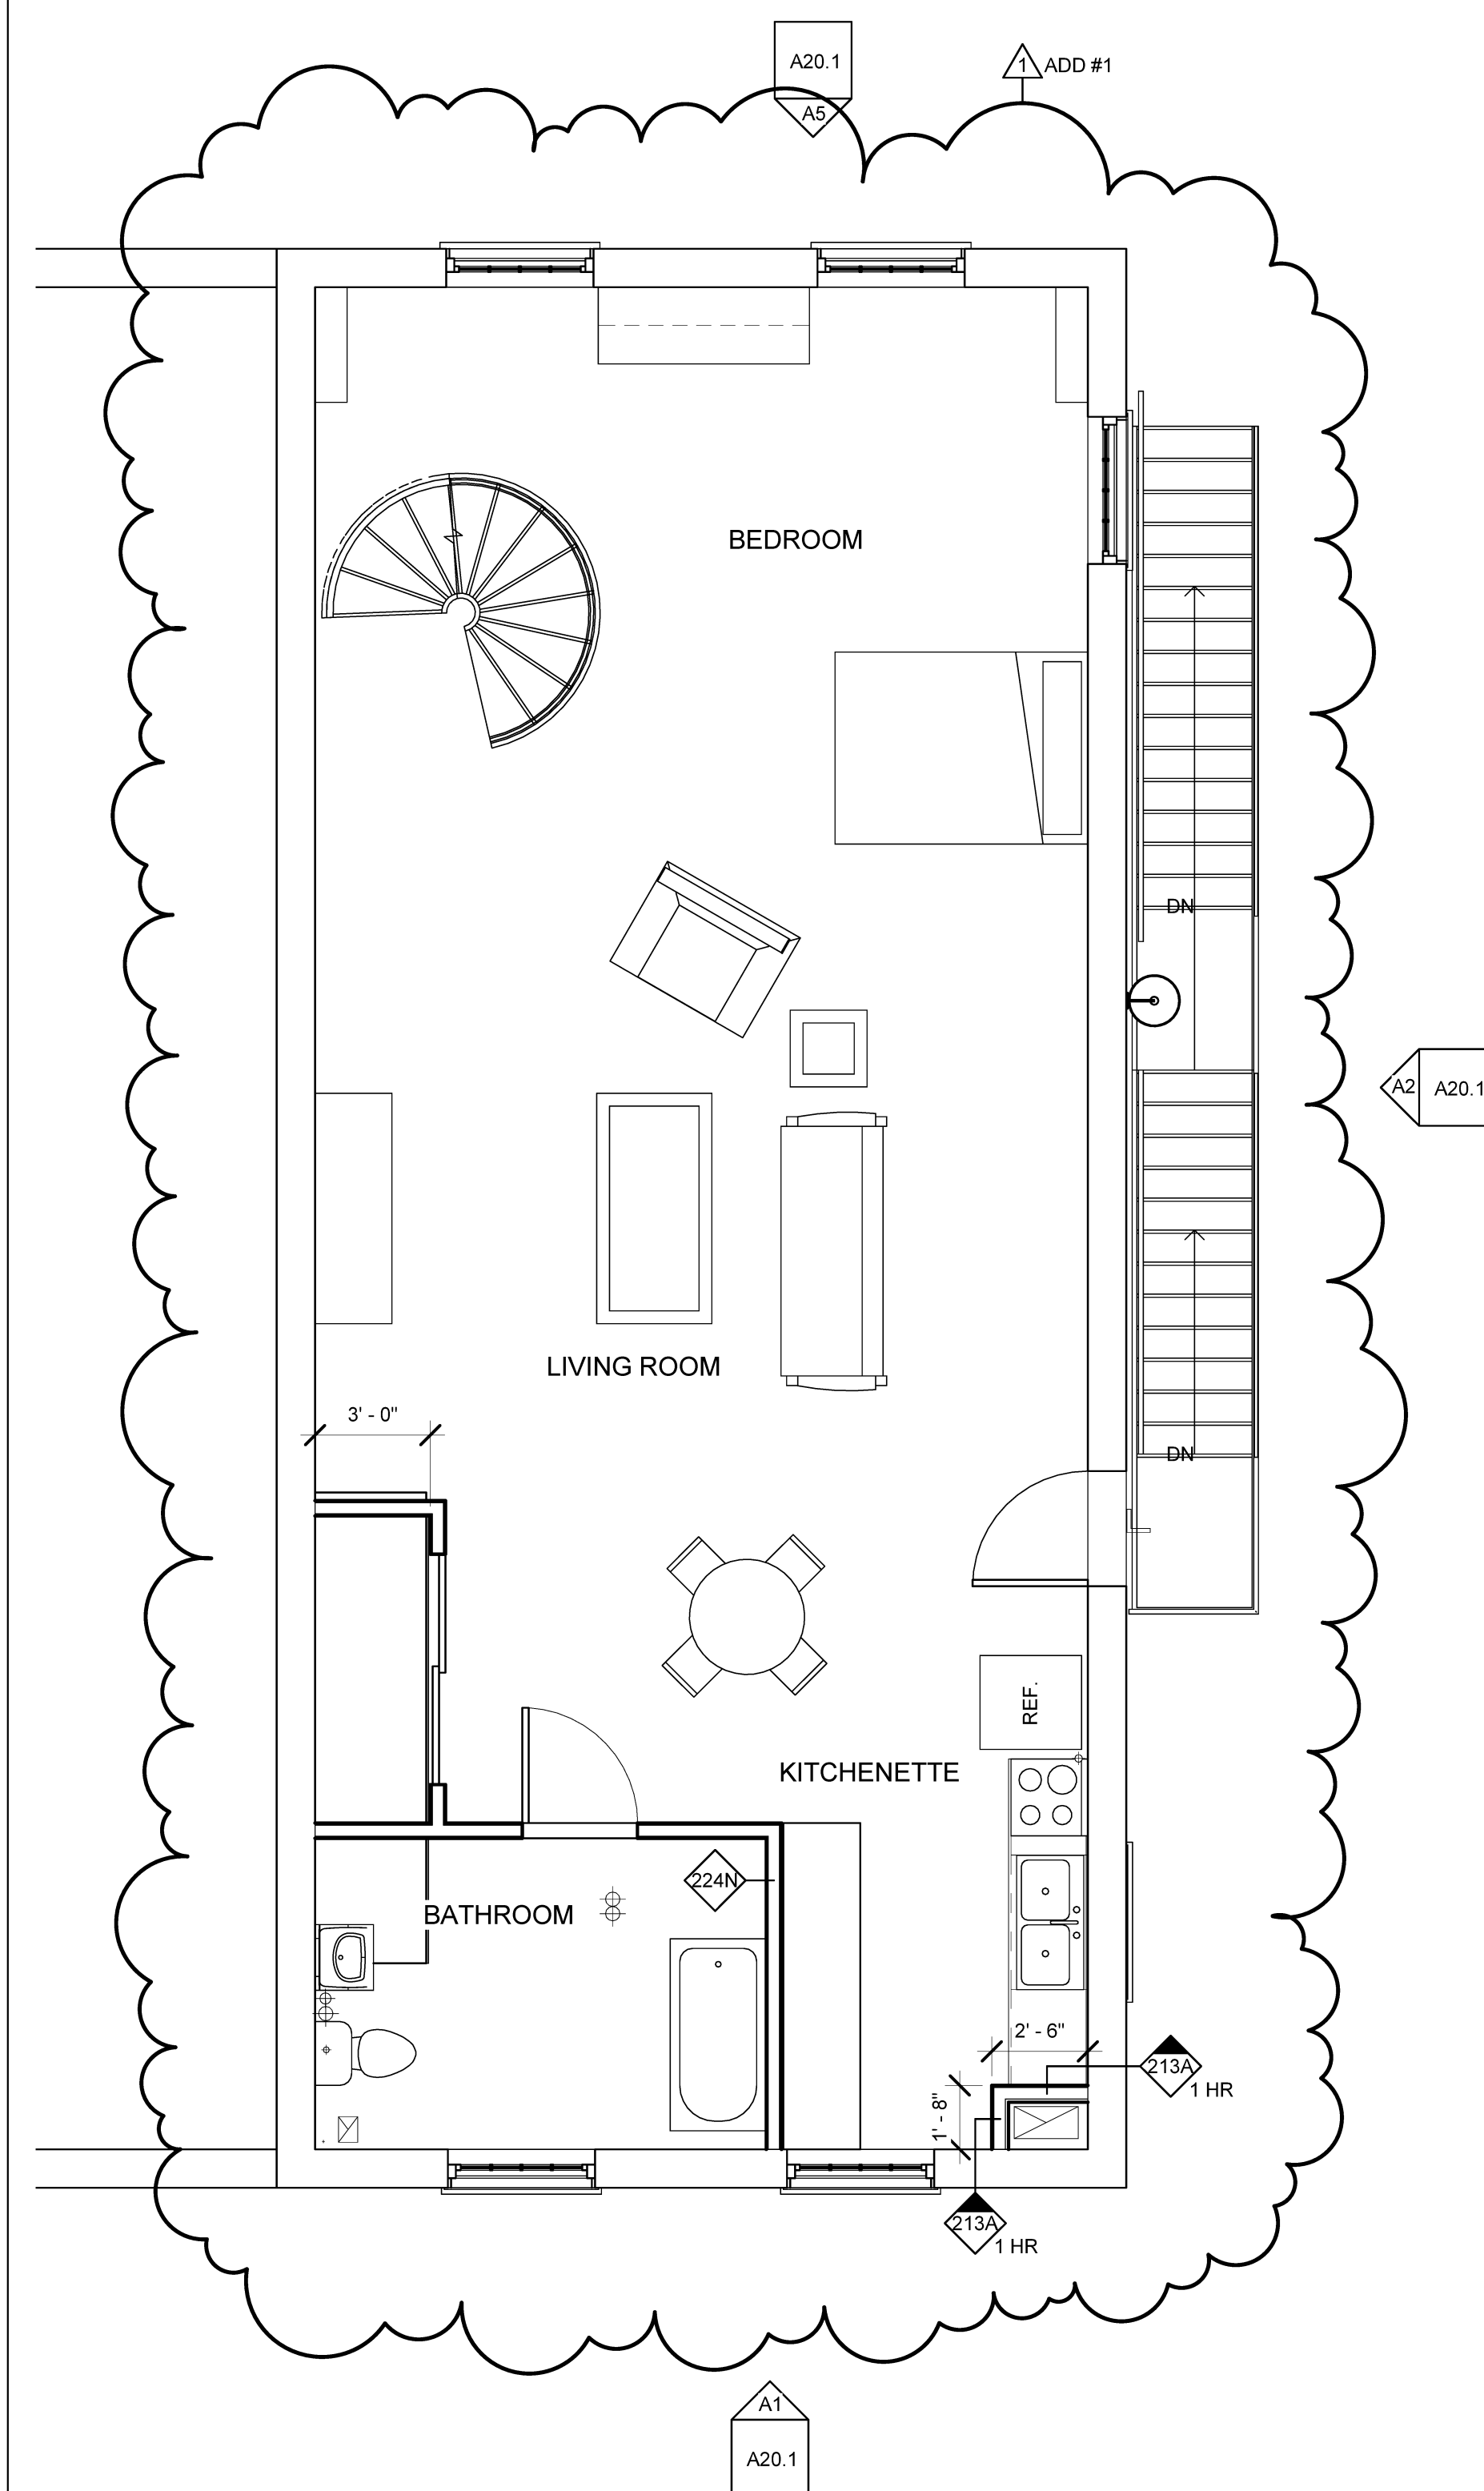

A3 FOURTH FLOOR PLAN
SCALE: 1/4" = 1'-0"

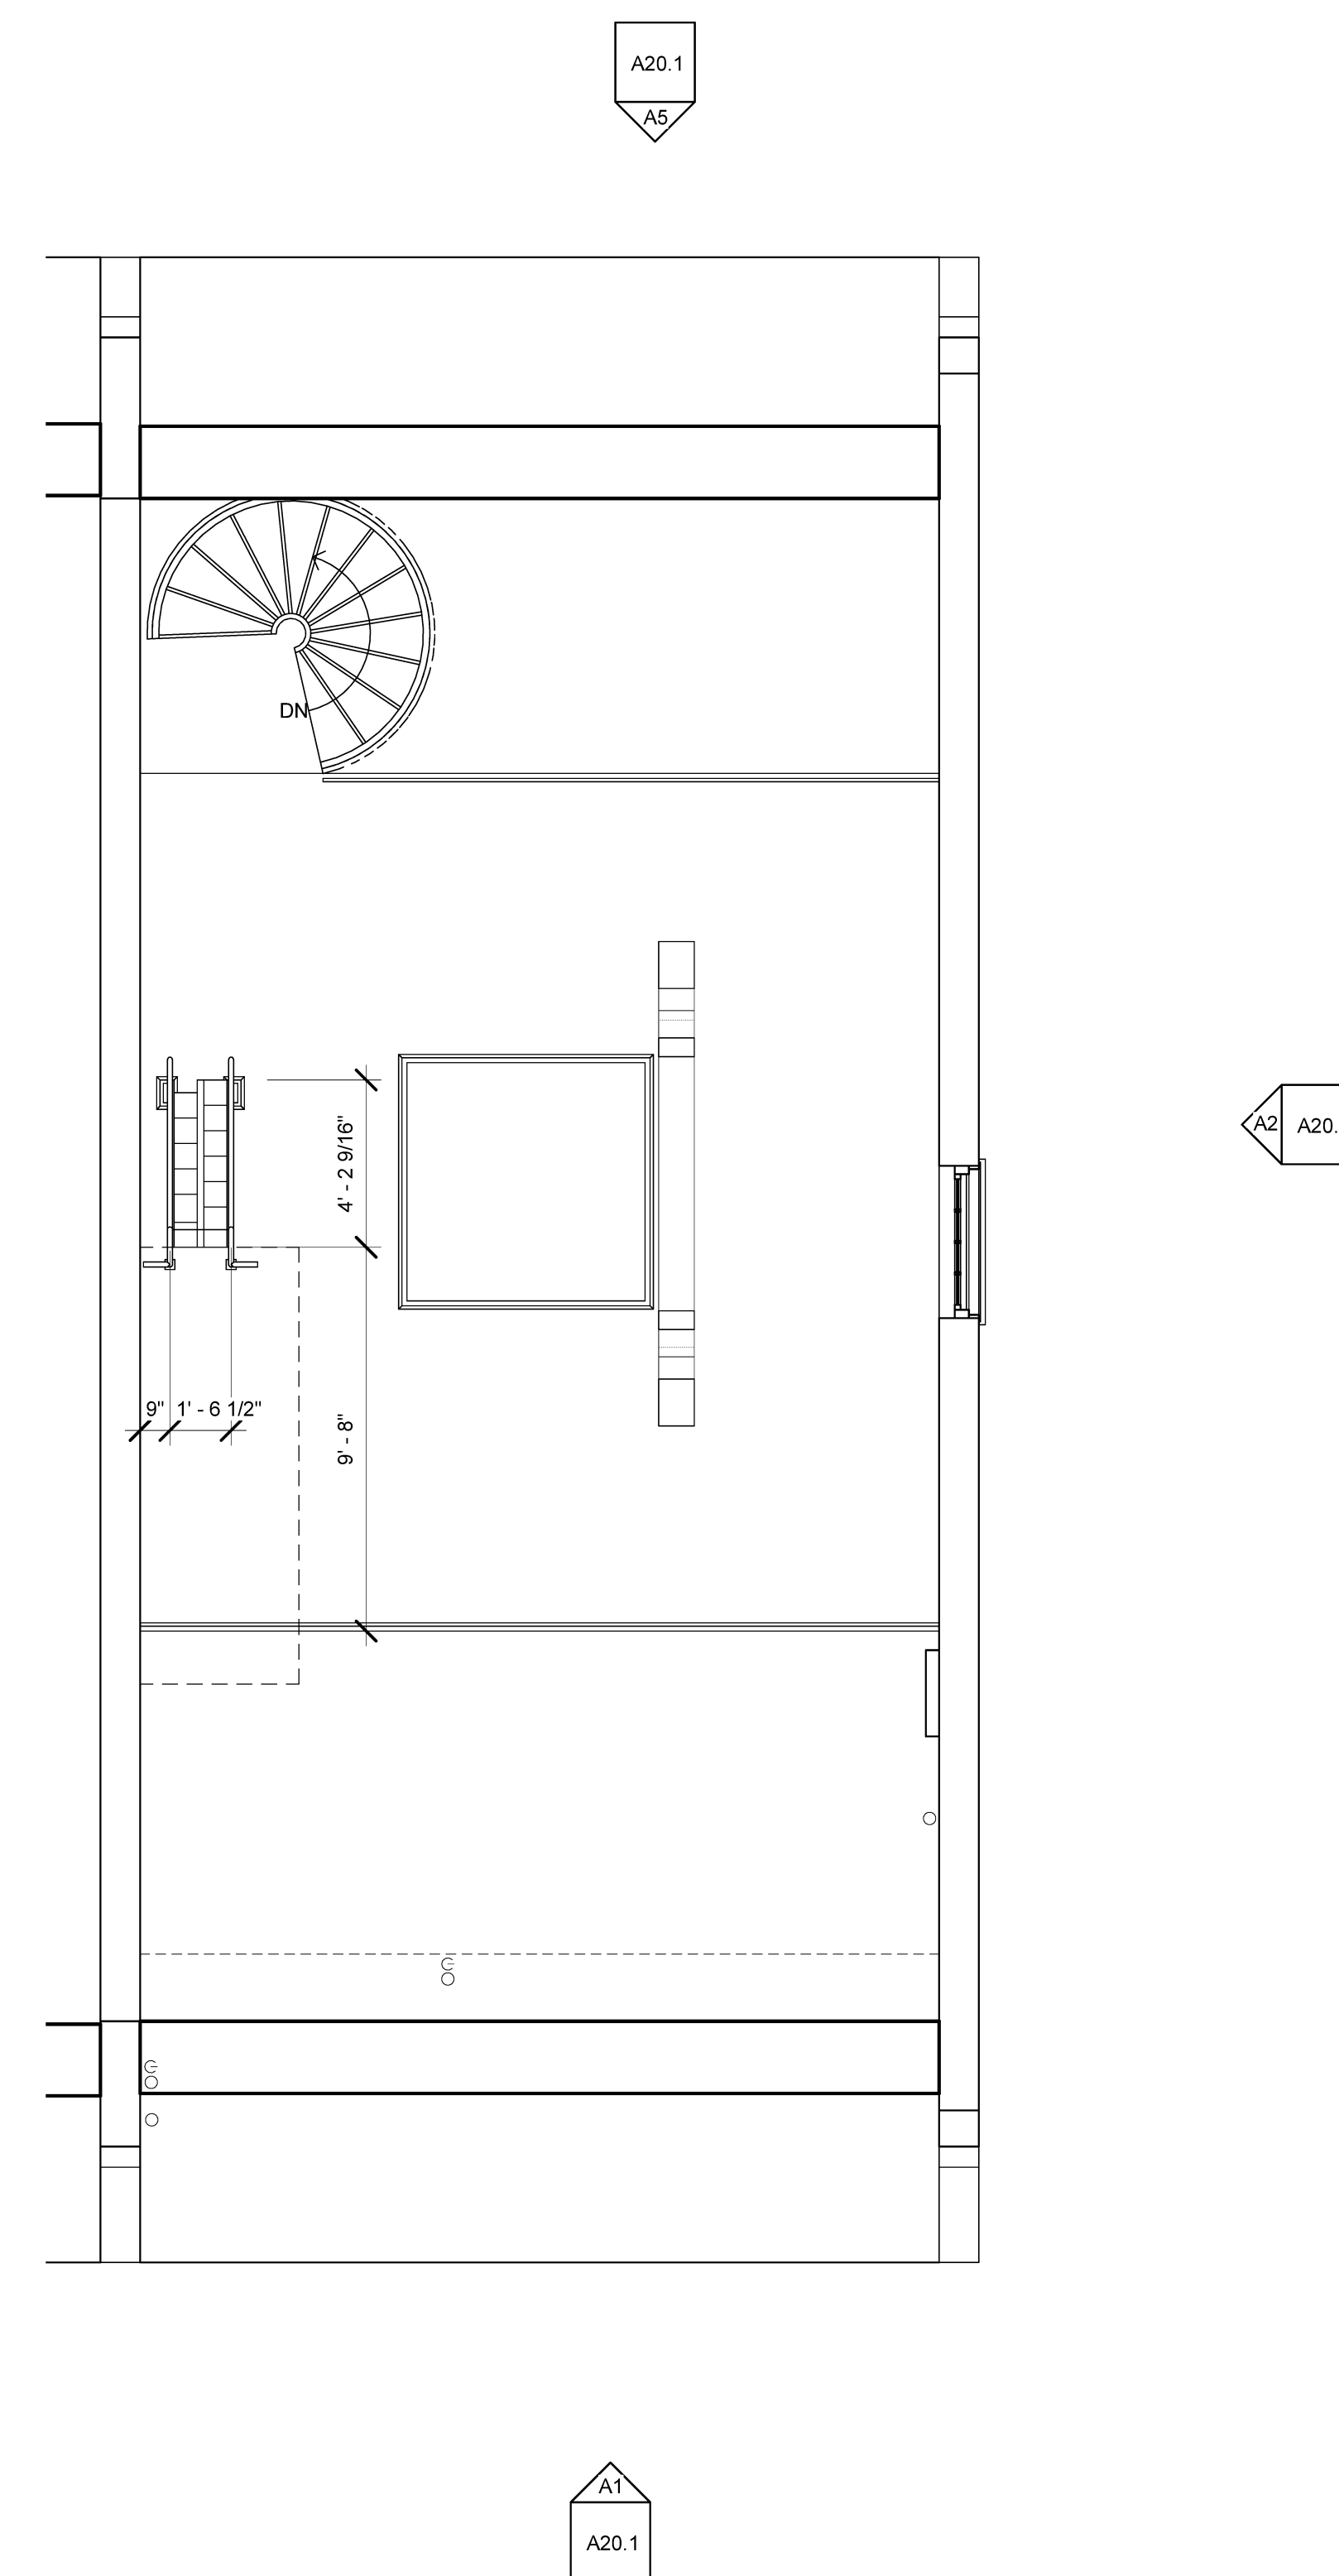

A5 FIFTH FLOOR PLAN
SCALE: 1/4" = 1'-0"