

HARRIMAN


AUBURN PORTLAND MANCHESTER

GOULD RESTAURANT


414 FORE STREET  
PORTLAND, ME 04101

Harriman Project No. 12752  
Key Plan Proj North


Window Schedule							
Mark	Height	Width	Rough Height	Rough Width	Manufacturer	Model	Comments
SL1	8' - 3 1/4"	3' - 1 1/16"	8' - 5"	3' - 3 3/8"	VELUX	GDL CABRIO	

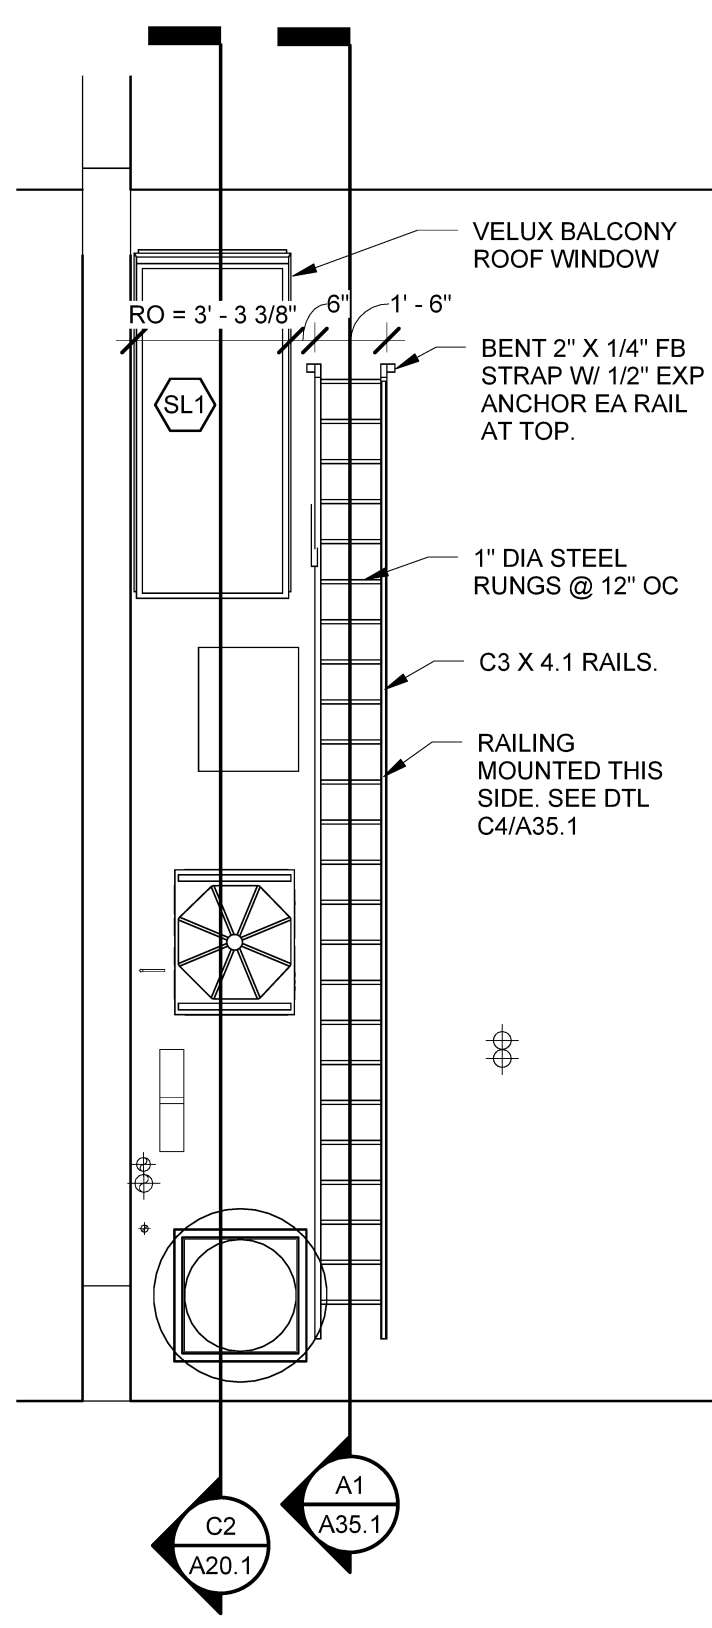


C1 PARTIAL ROOF PLAN  
SCALE: 1/4" = 1'-0"

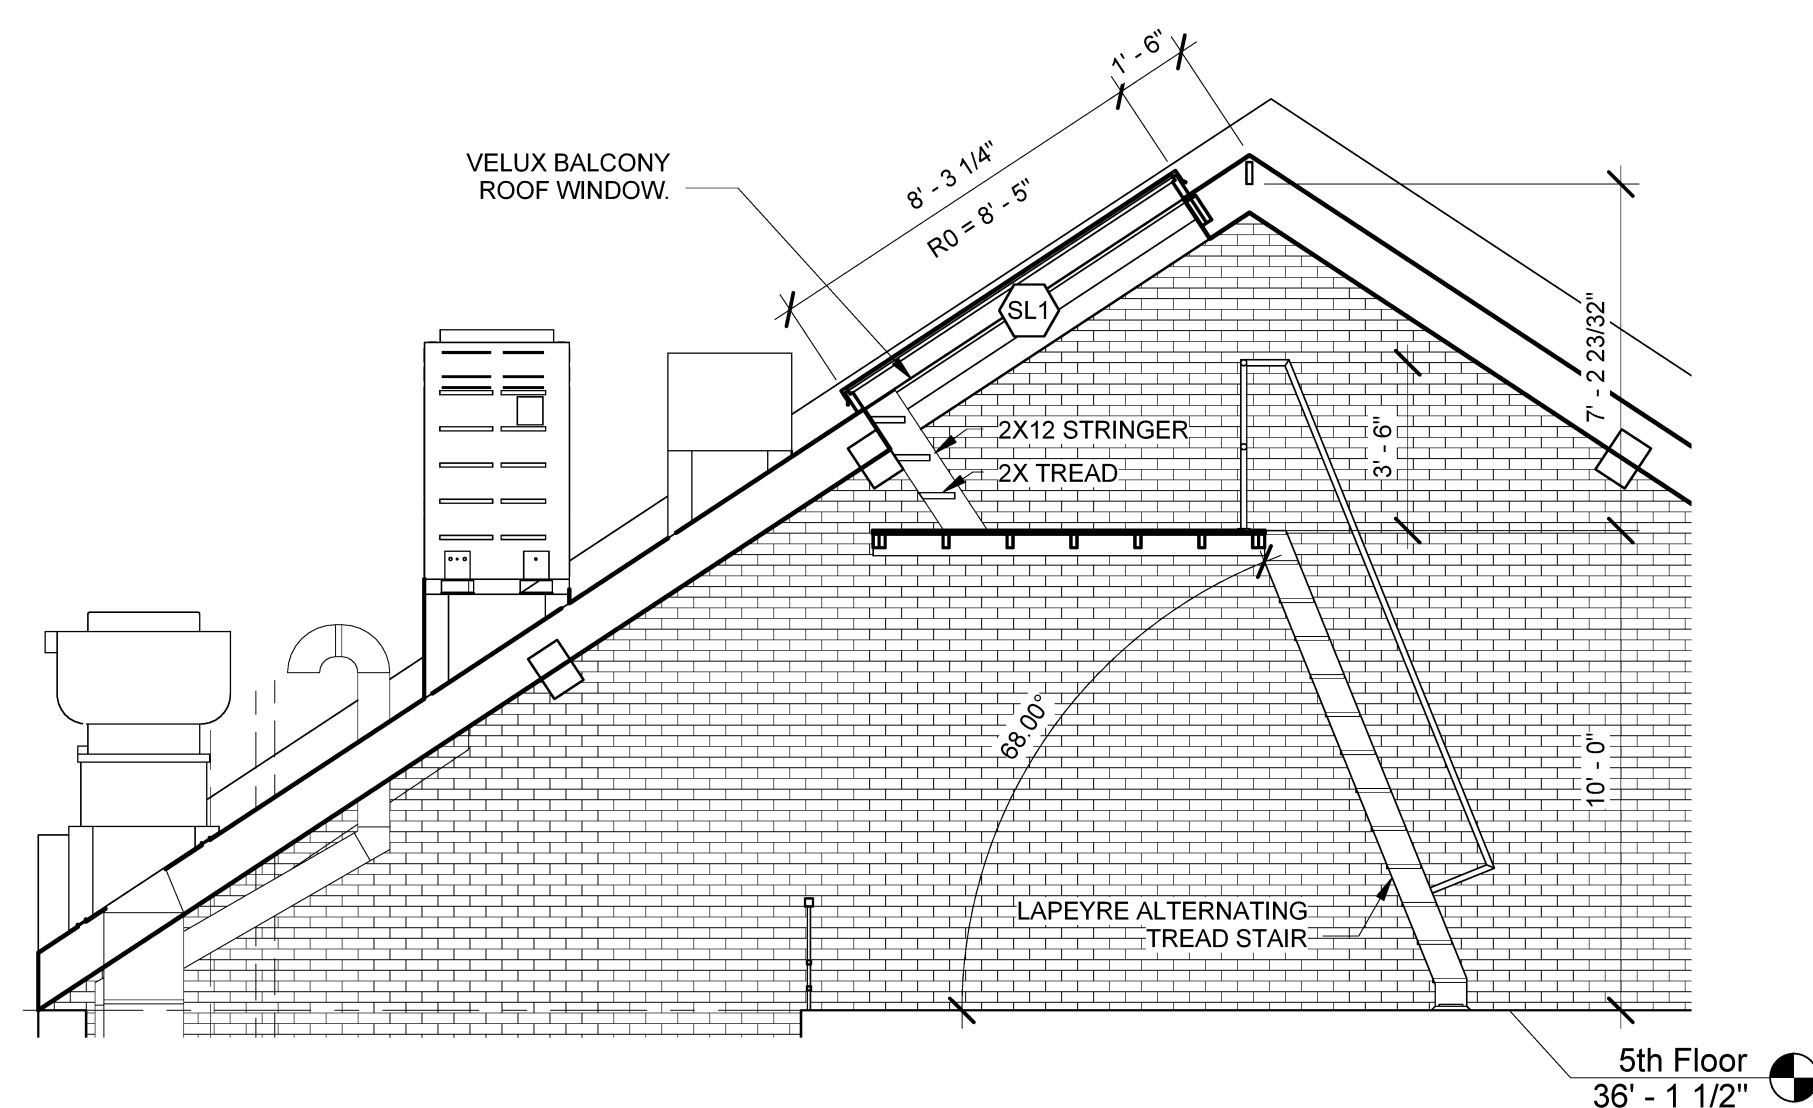


C2 PARTIAL ROOF SECTION  
SCALE: 1/4" = 1'-0"

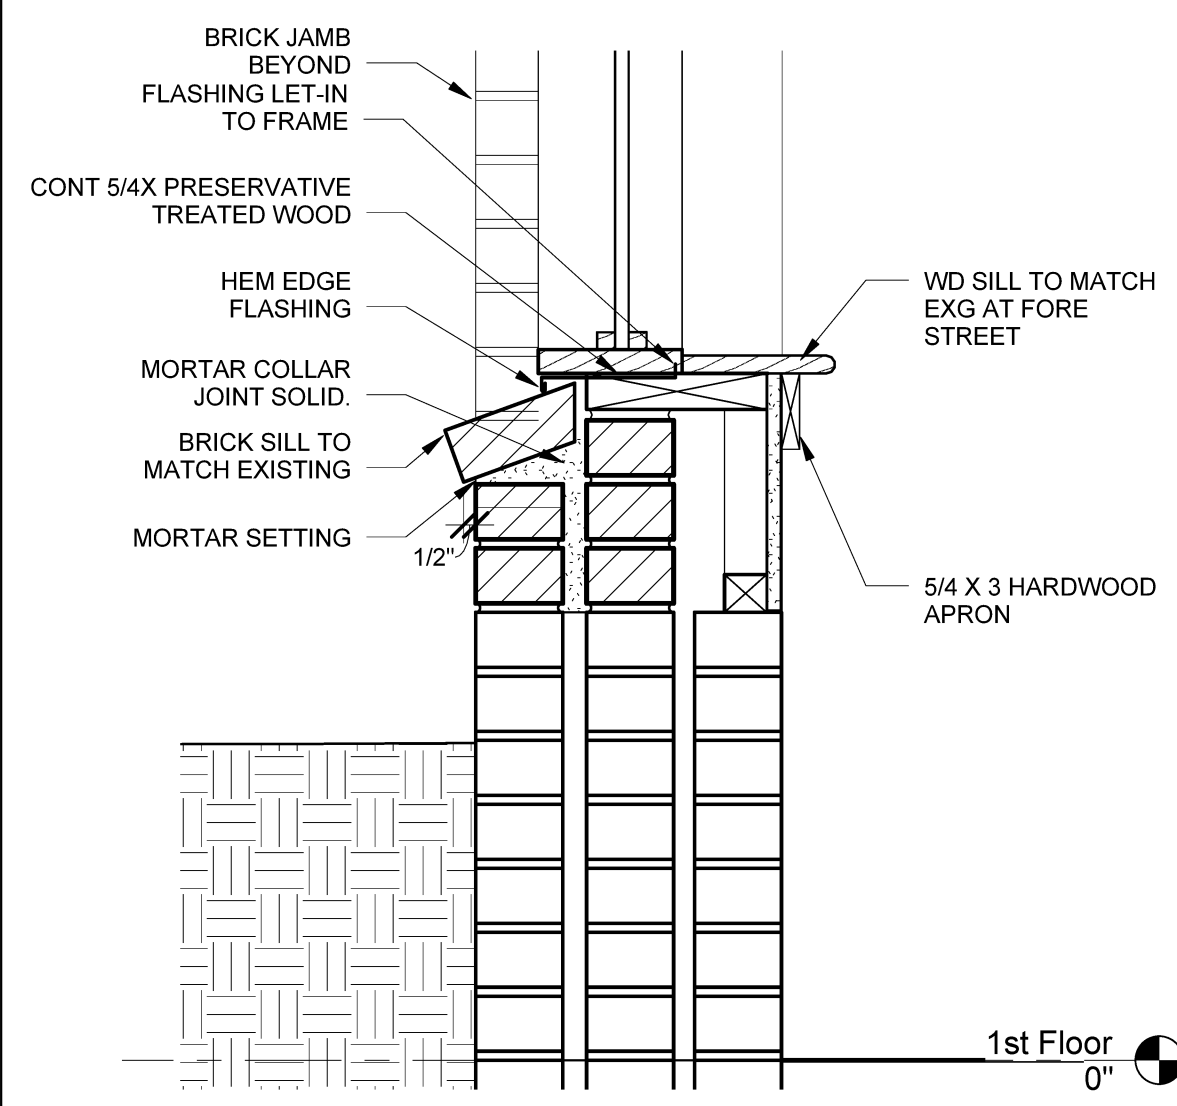


C3 WINDOW SILL DETAIL  
SCALE: 1 1/2" = 1'-0"

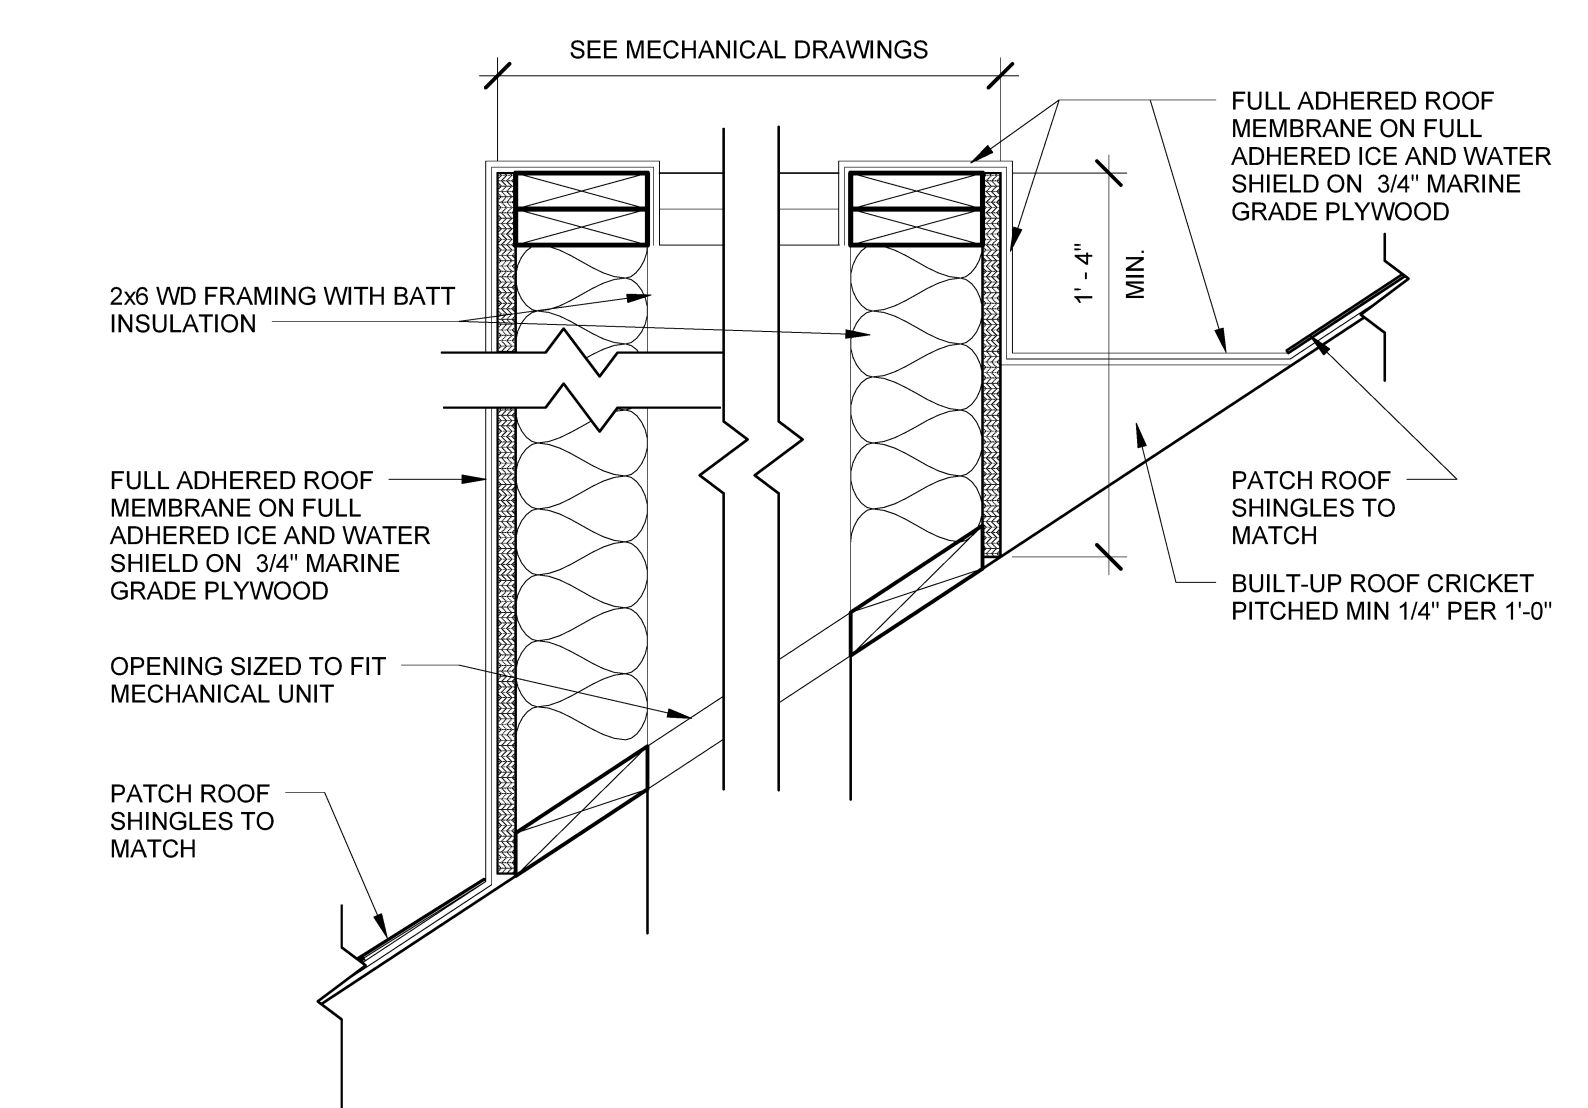


C4 ROOF CURBING DETAIL  
SCALE: 1 1/2" = 1'-0"

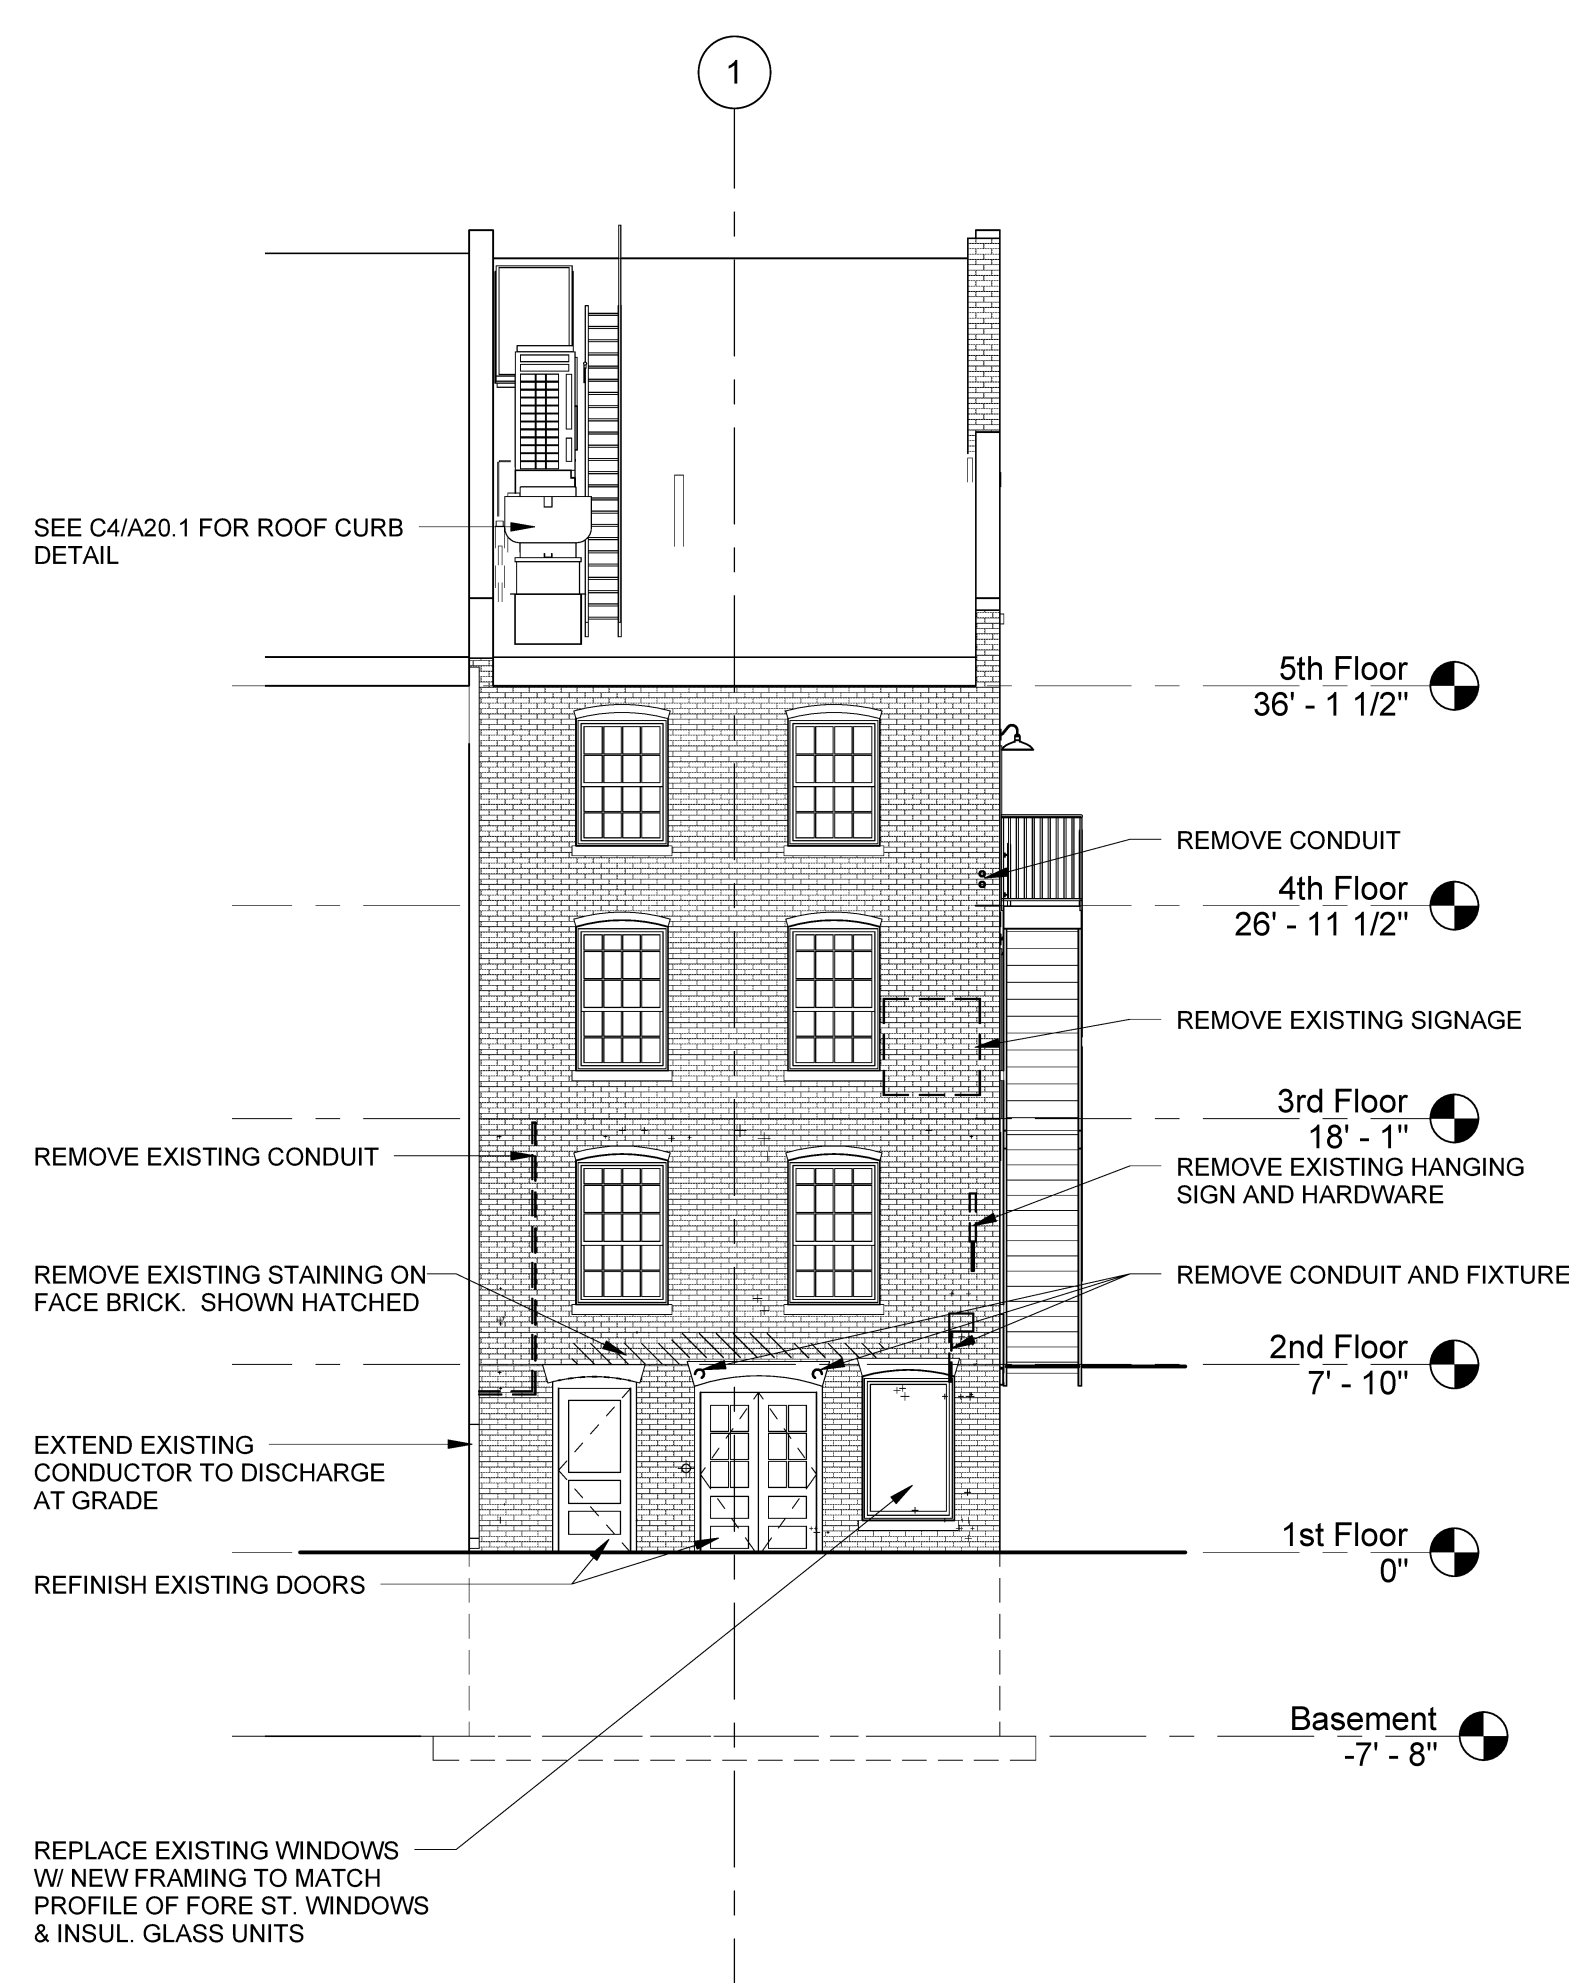

A1 EAST ELEVATION  
SCALE: 1/8" = 1'-0"


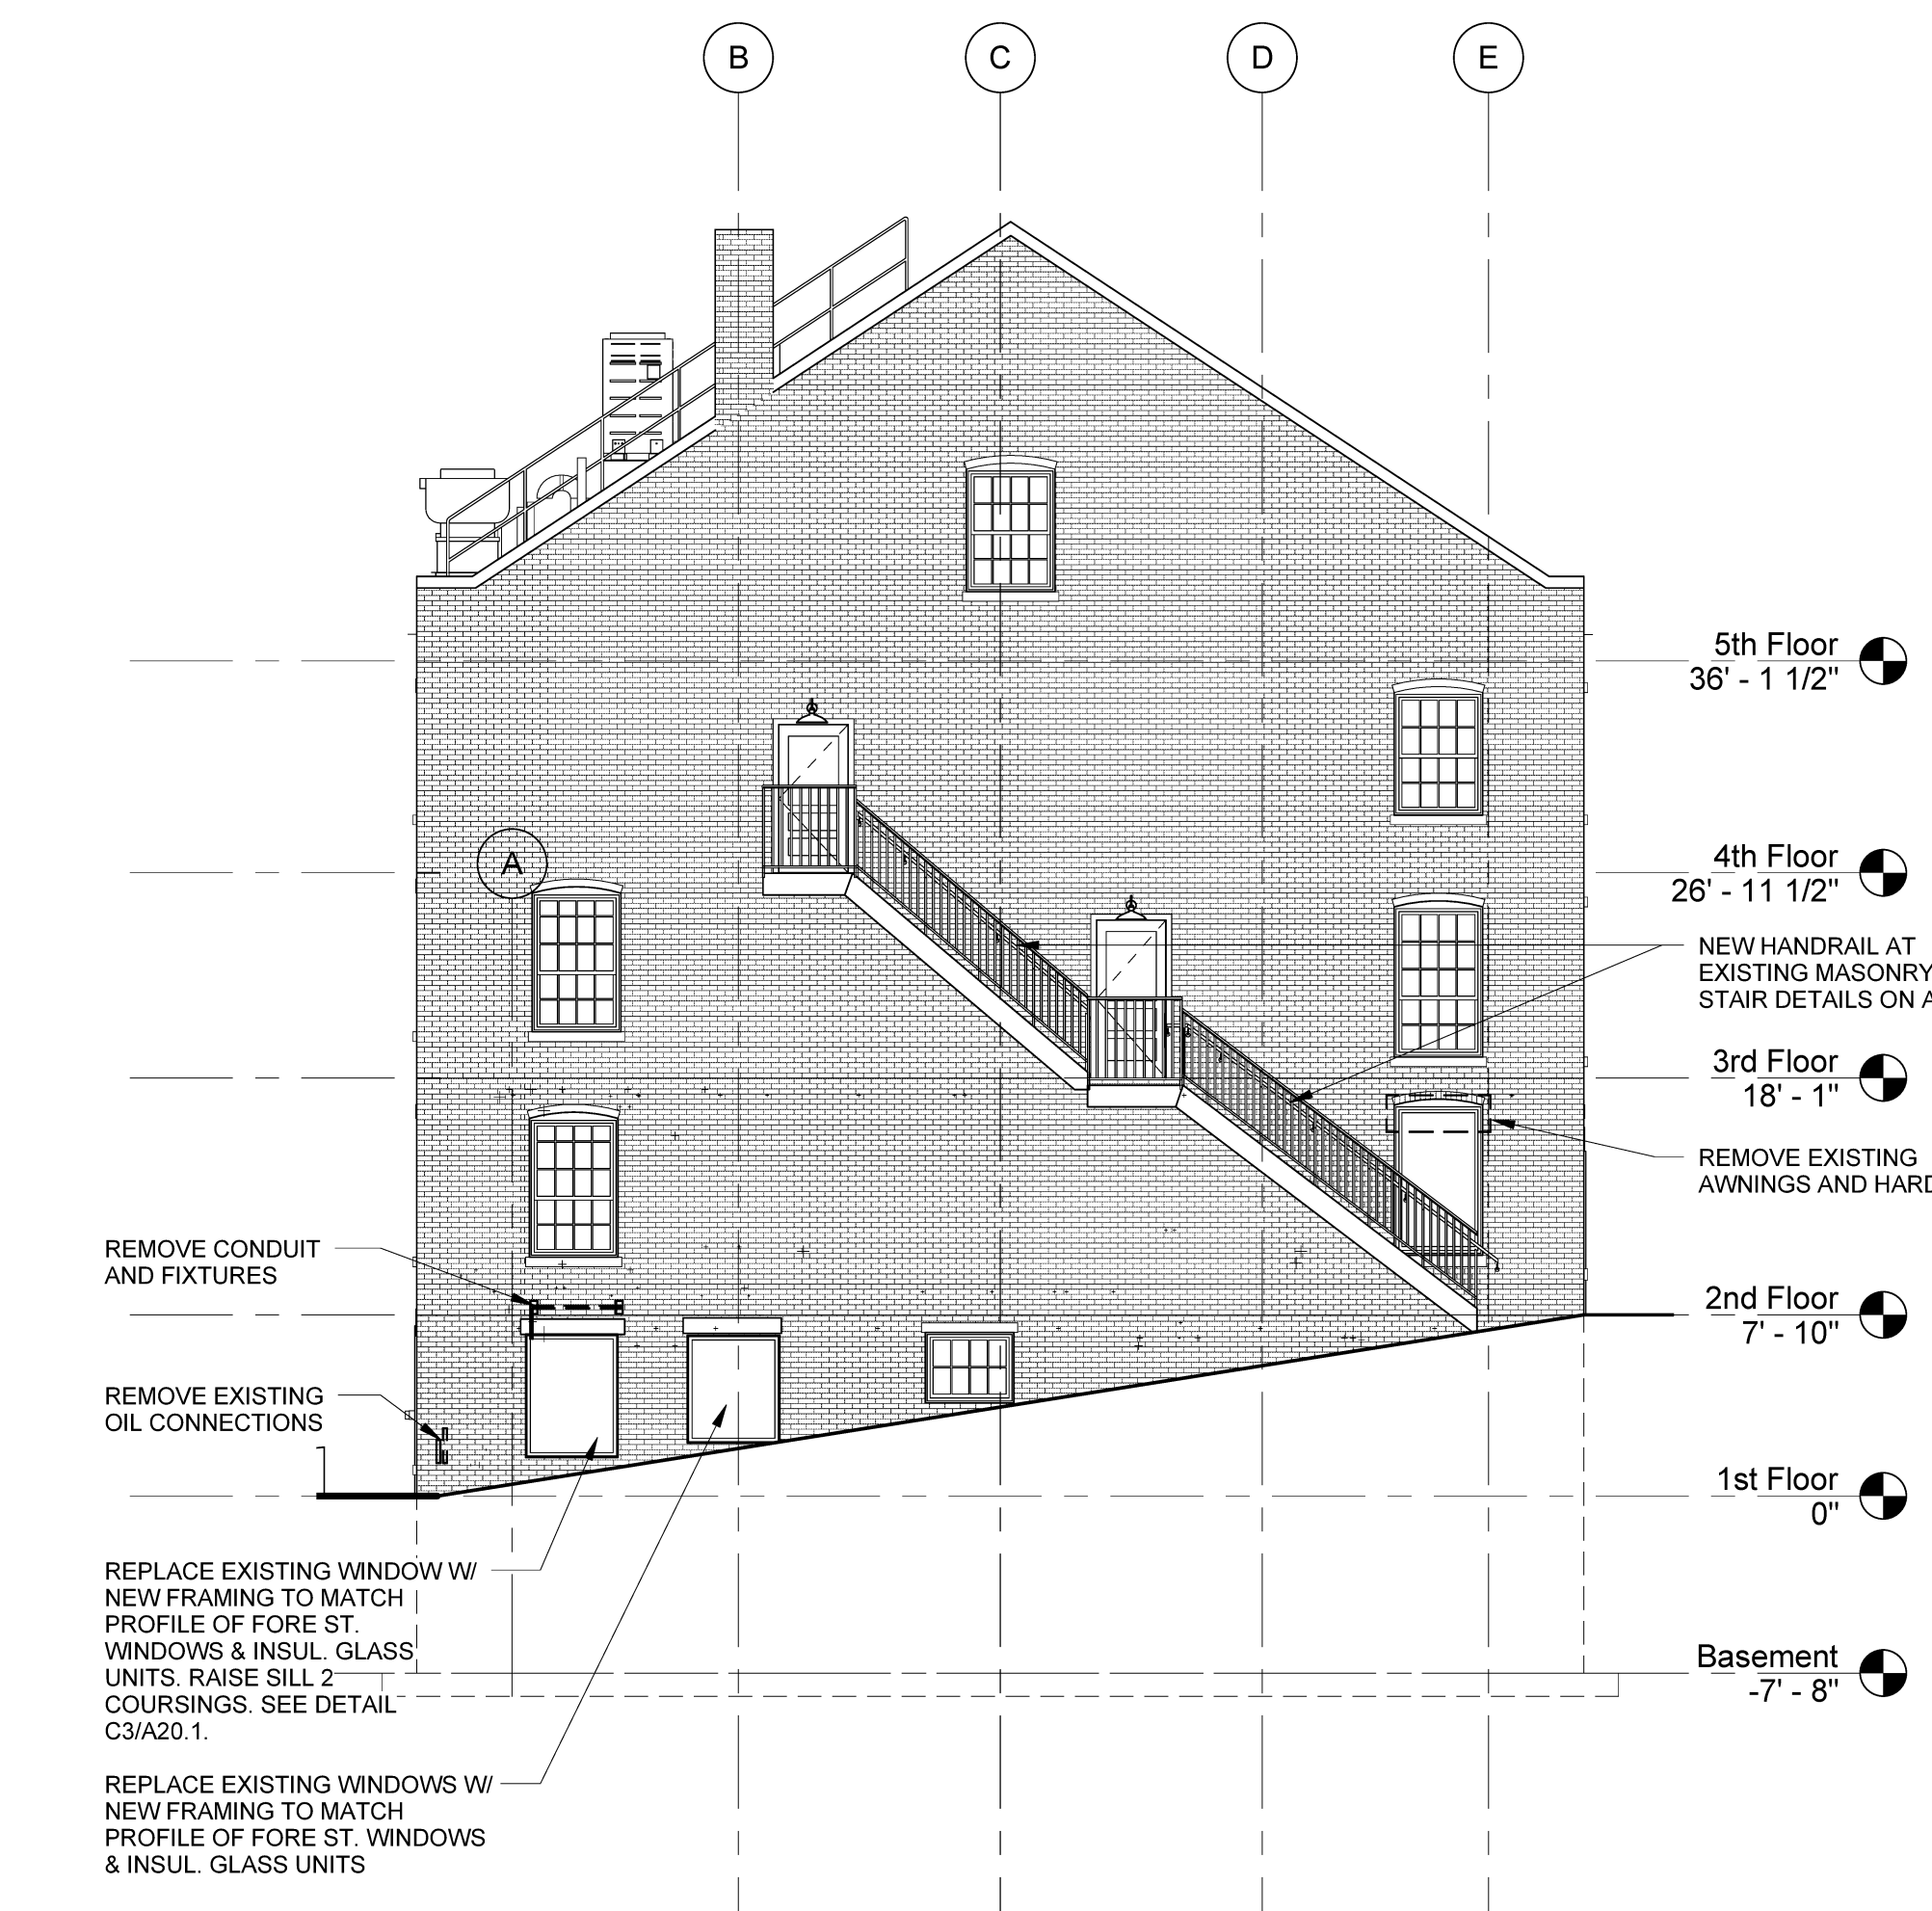


A2 NORTH ELEVATION  
SCALE: 1/8" = 1'-0"

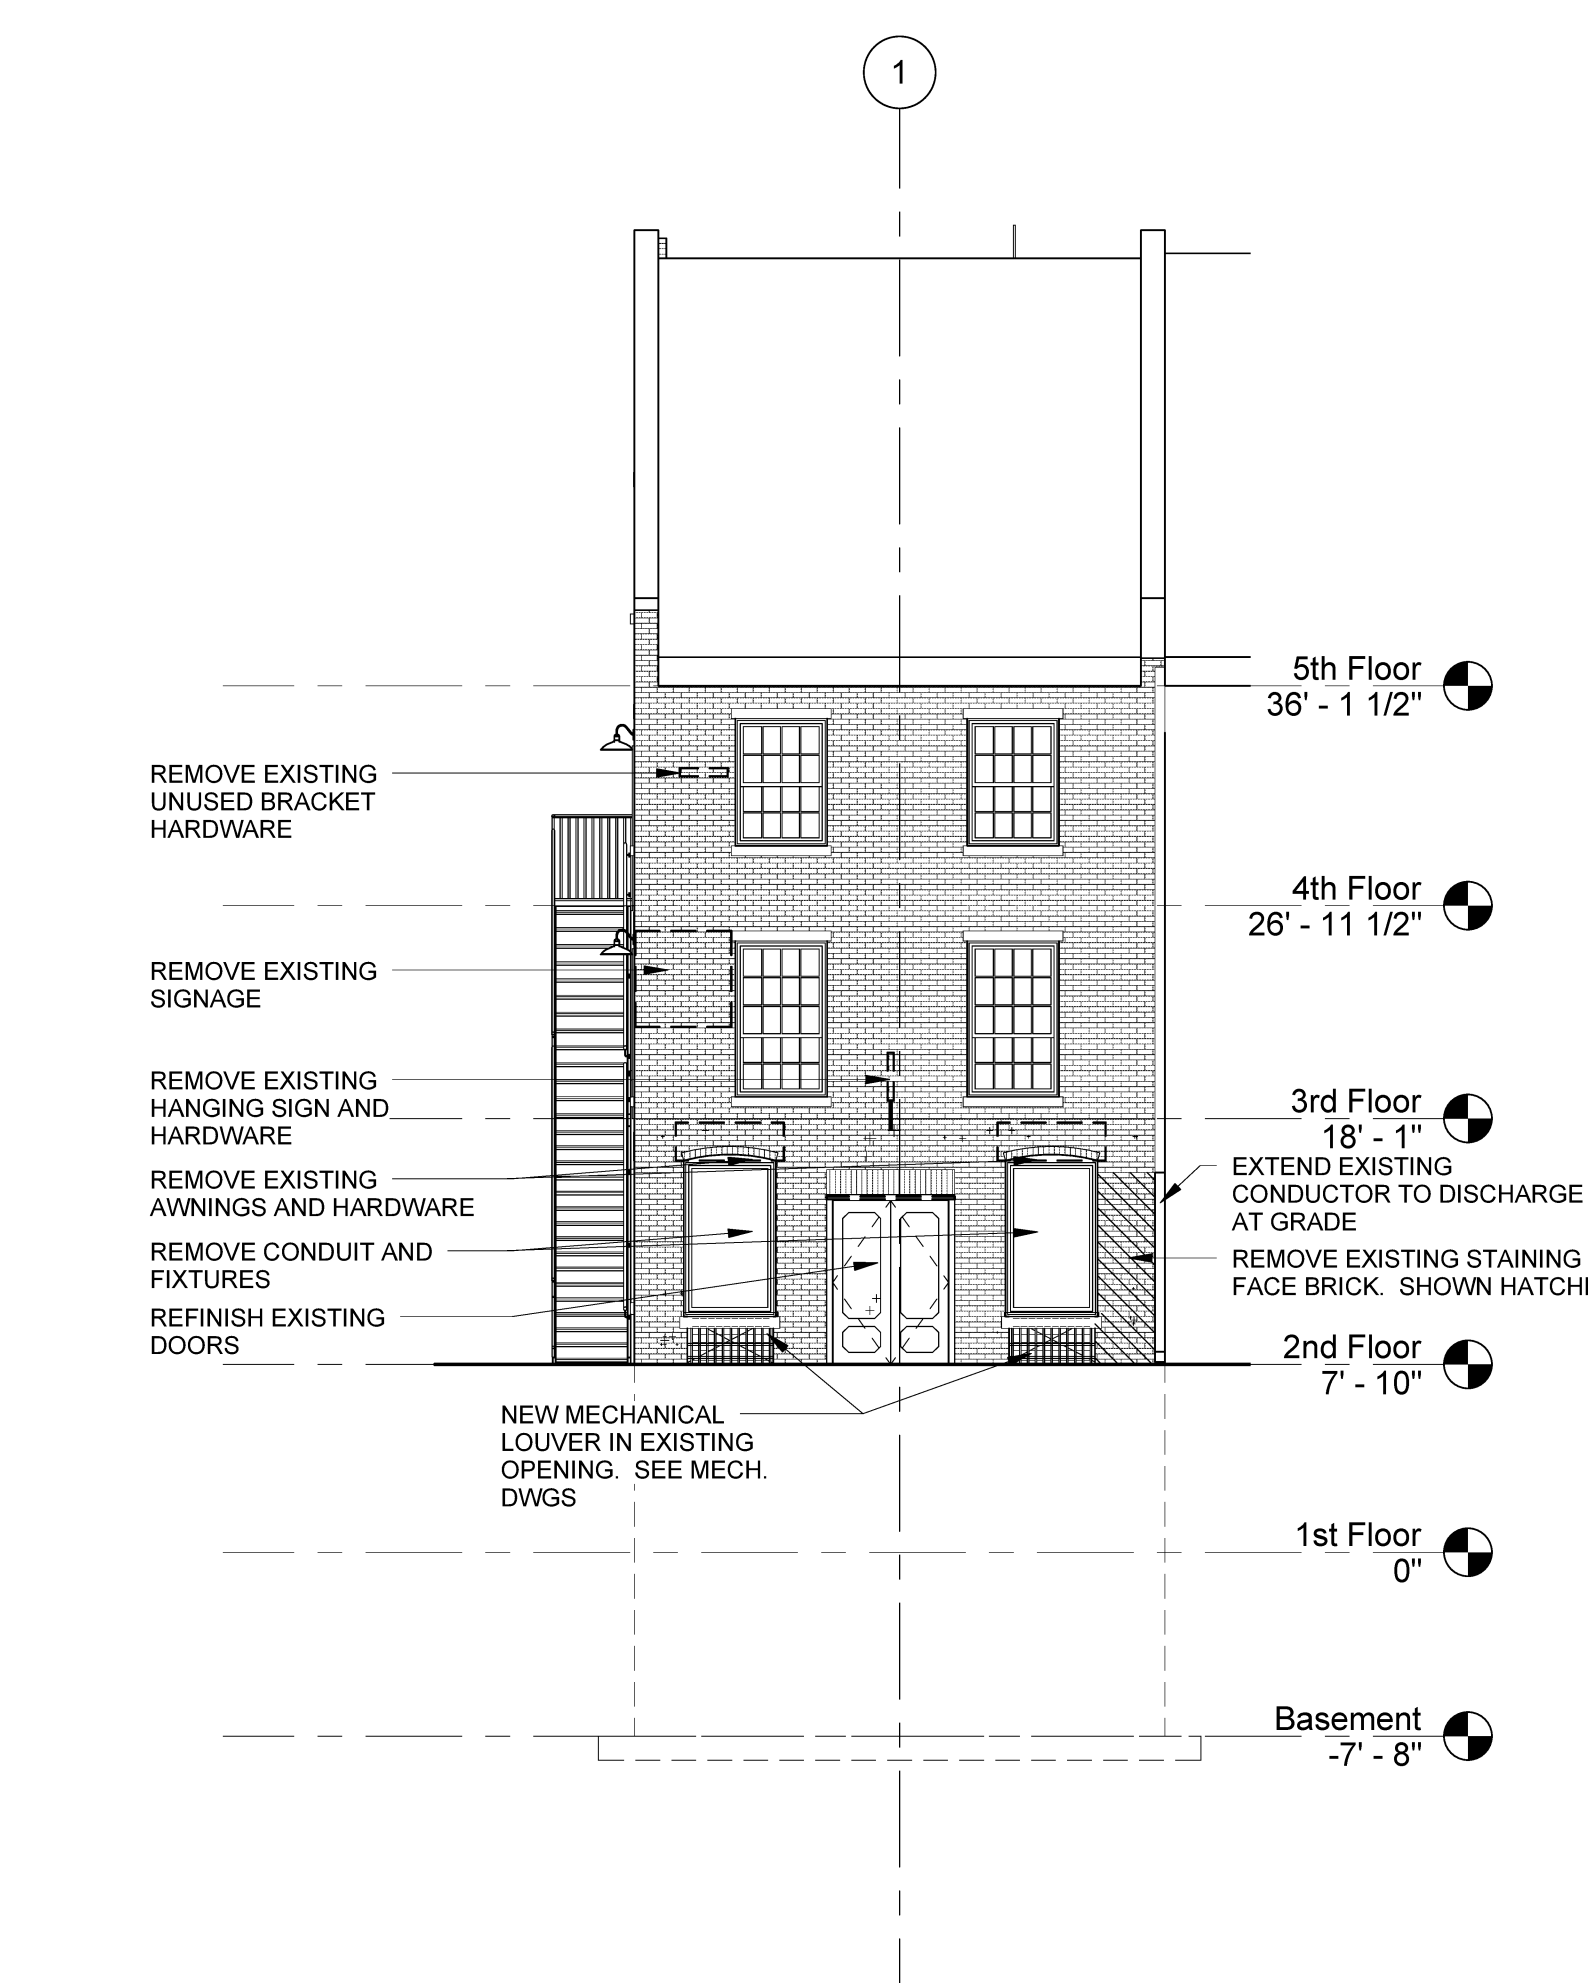

A5 WEST ELEVATION  
SCALE: 1/8" = 1'-0"

Issues and Revisions		
Mark	Date	Description
05-21-13		75% REVIEW
05-31-13		ISSUED FOR CONSTRUCTION
06-10-13		ISSUED FOR PERMITTING
07-26-13		RE-ISSUED FOR CONSTRUCTION
09-23-13		RE-ISSUED FOR CONSTRUCTION

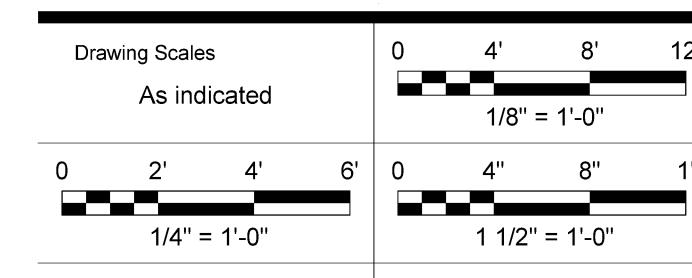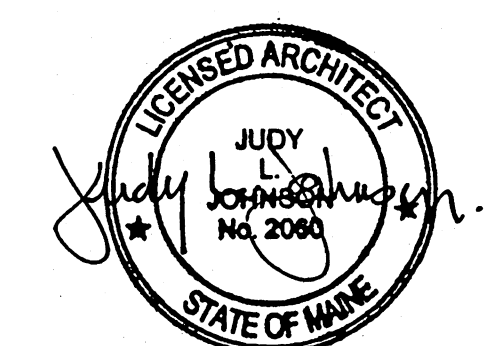

PA / PE: RBB © 2013  
Drawn By: CMP Harriman Associates

EXTERIOR ELEVATIONS

A20.1

Plot Date: 9/23/2013 1:14:04 PM