

HARRIMAN


AUBURN PORTLAND MANCHESTER

GOULD RESTAURANT

414 FORE STREET
PORTLAND, ME 04101


Harriman Project No. 12752

Key Plan Proj North

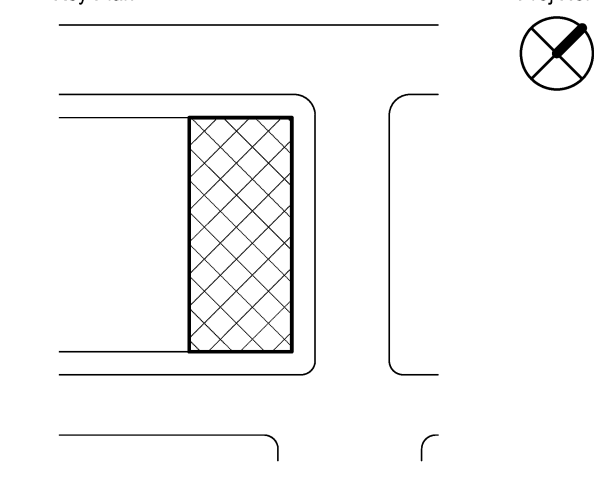

Issues and Revisions

Mark	Date	Description
	05-21-13	75% REVIEW
	05-31-13	ISSUED FOR CONSTRUCTION
	06-10-13	ISSUED FOR PERMITTING
	07-26-13	RE-ISSUED FOR CONSTRUCTION
	09-23-13	RE-ISSUED FOR CONSTRUCTION

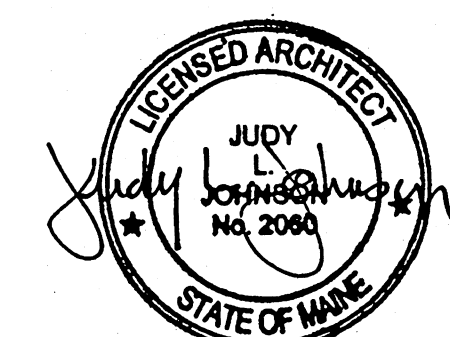


Drawing Scales	0	2'	4'	6'
1/4" = 1'-0"				
1/4" = 1'-0"				


PA / PE: RBB © 2013
Drawn By: CMP Harriman Associates

REFLECTED CEILING PLANS


A70.1

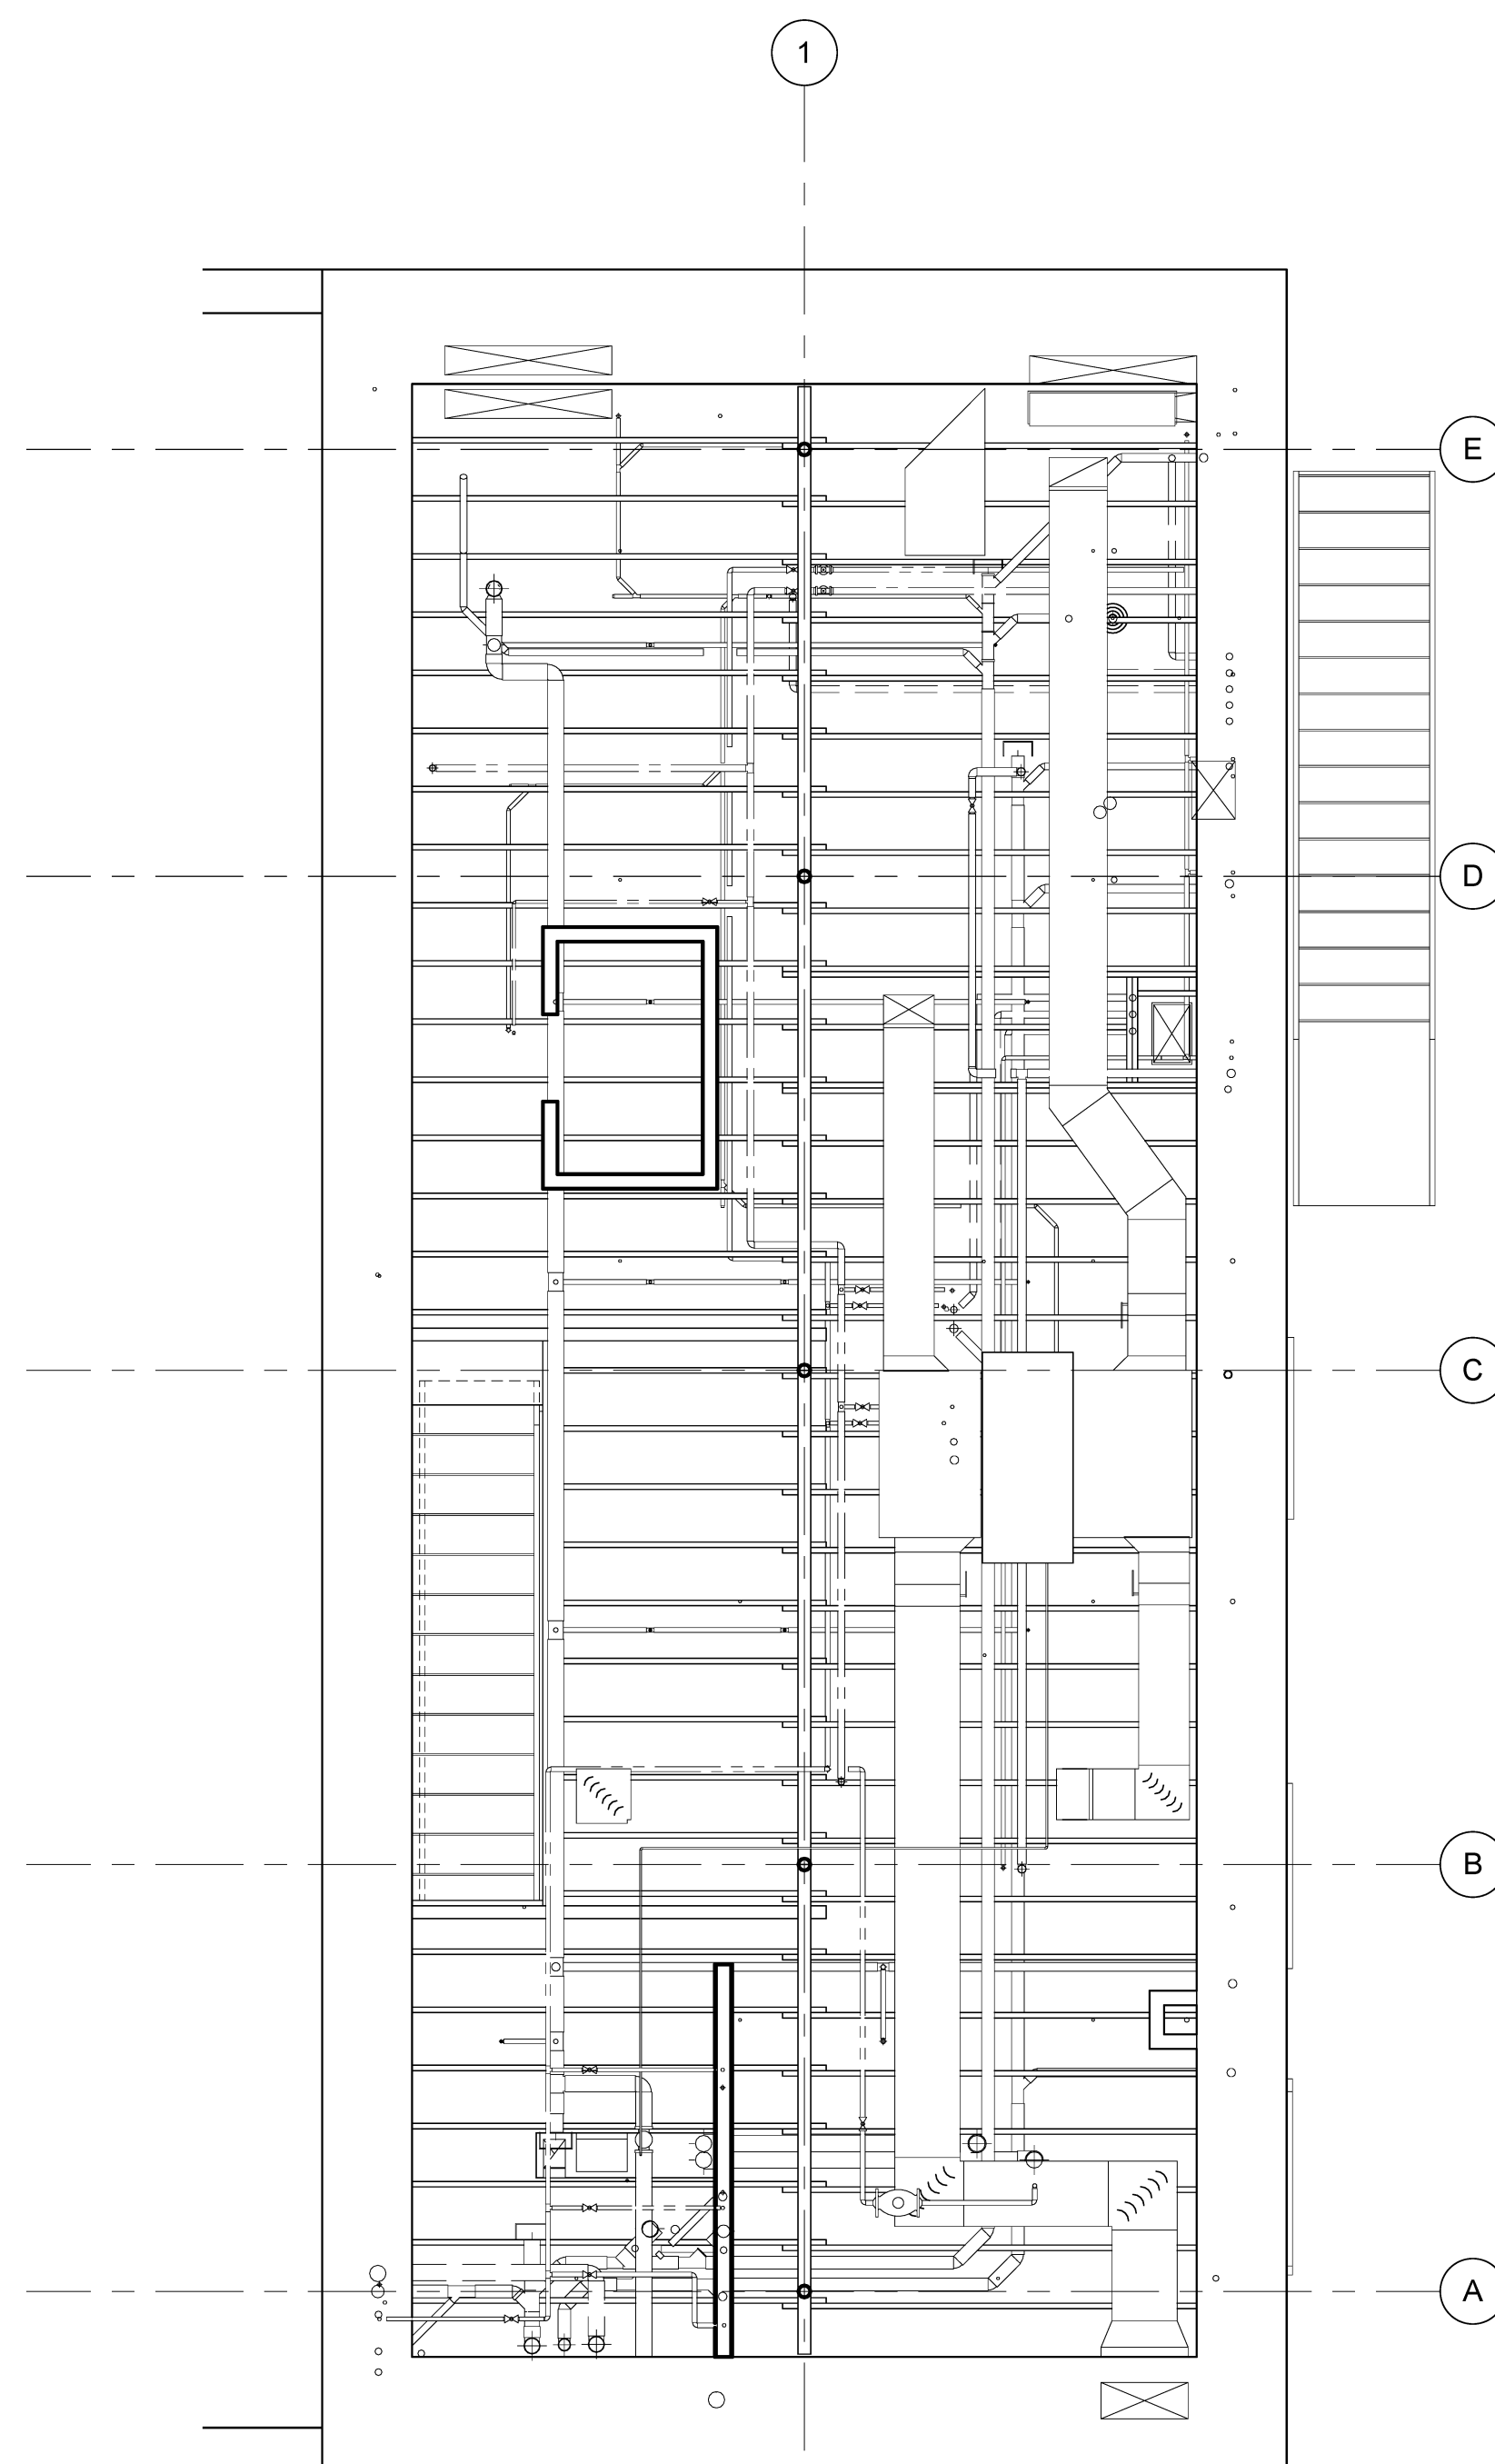

A1 BASEMENT REFLECTED CEILING PLAN
SCALE: 1/4" = 1'-0"

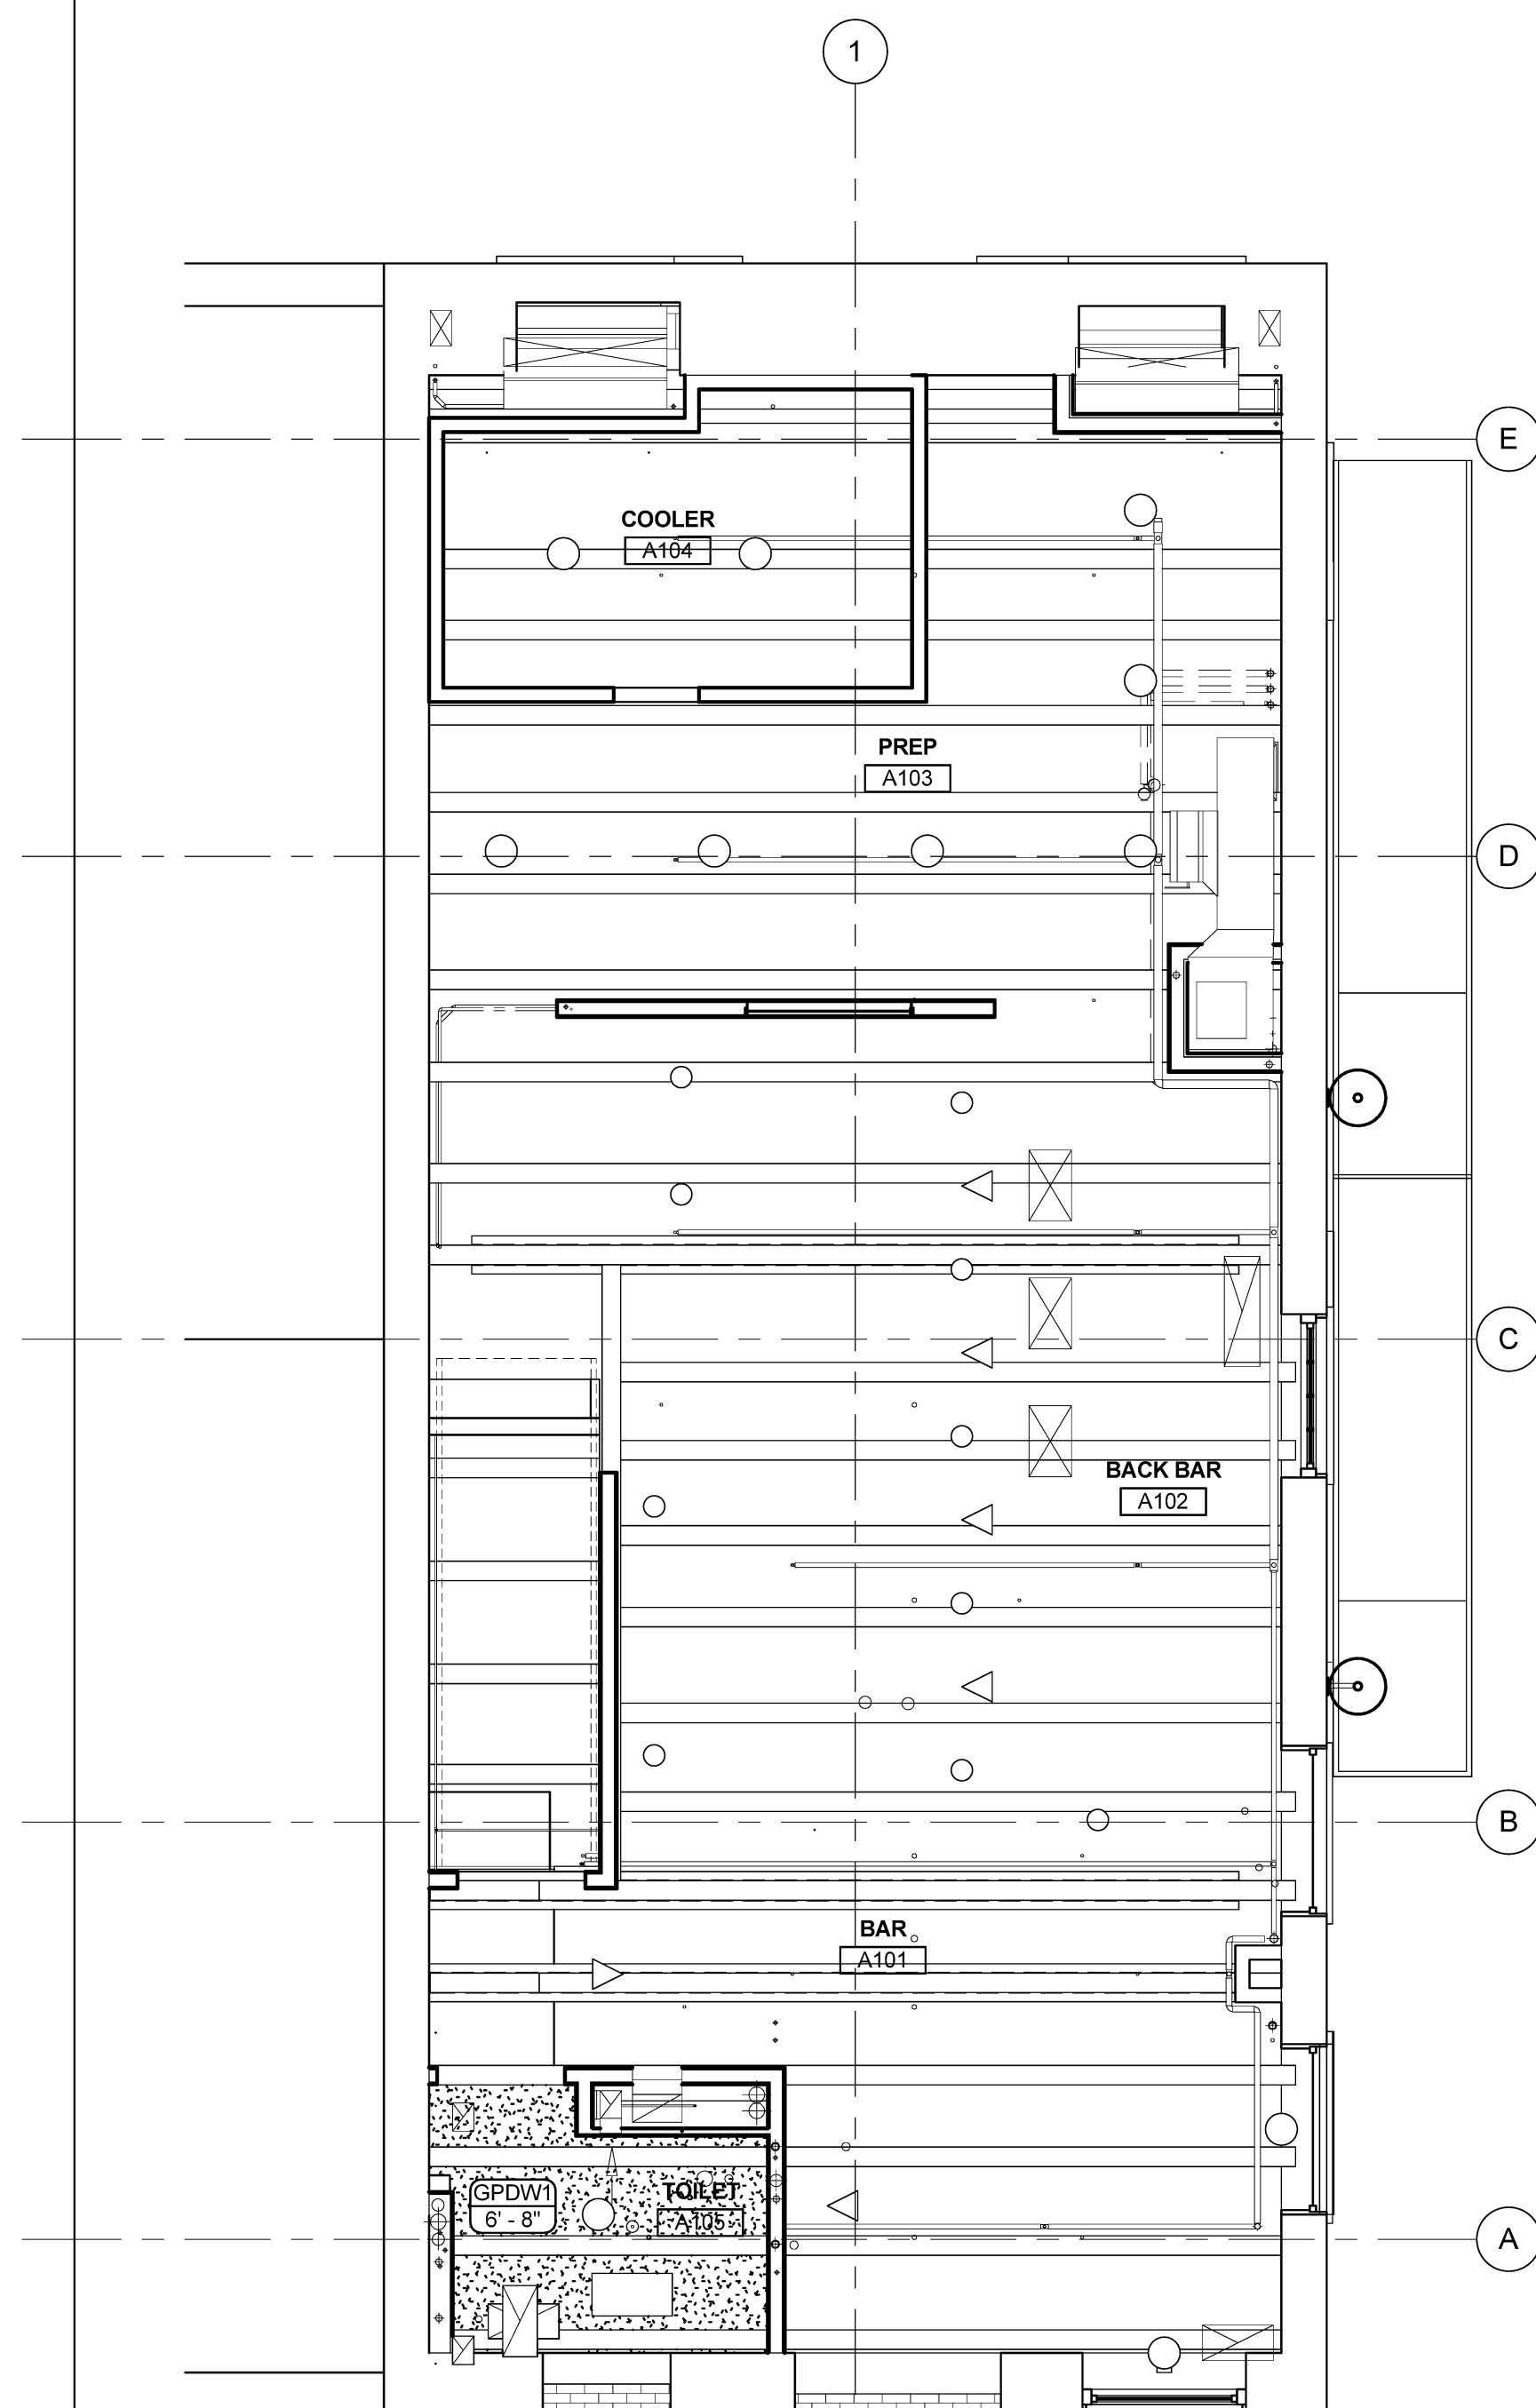

A2 FIRST FLOOR CEILING PLAN
SCALE: 1/4" = 1'-0"

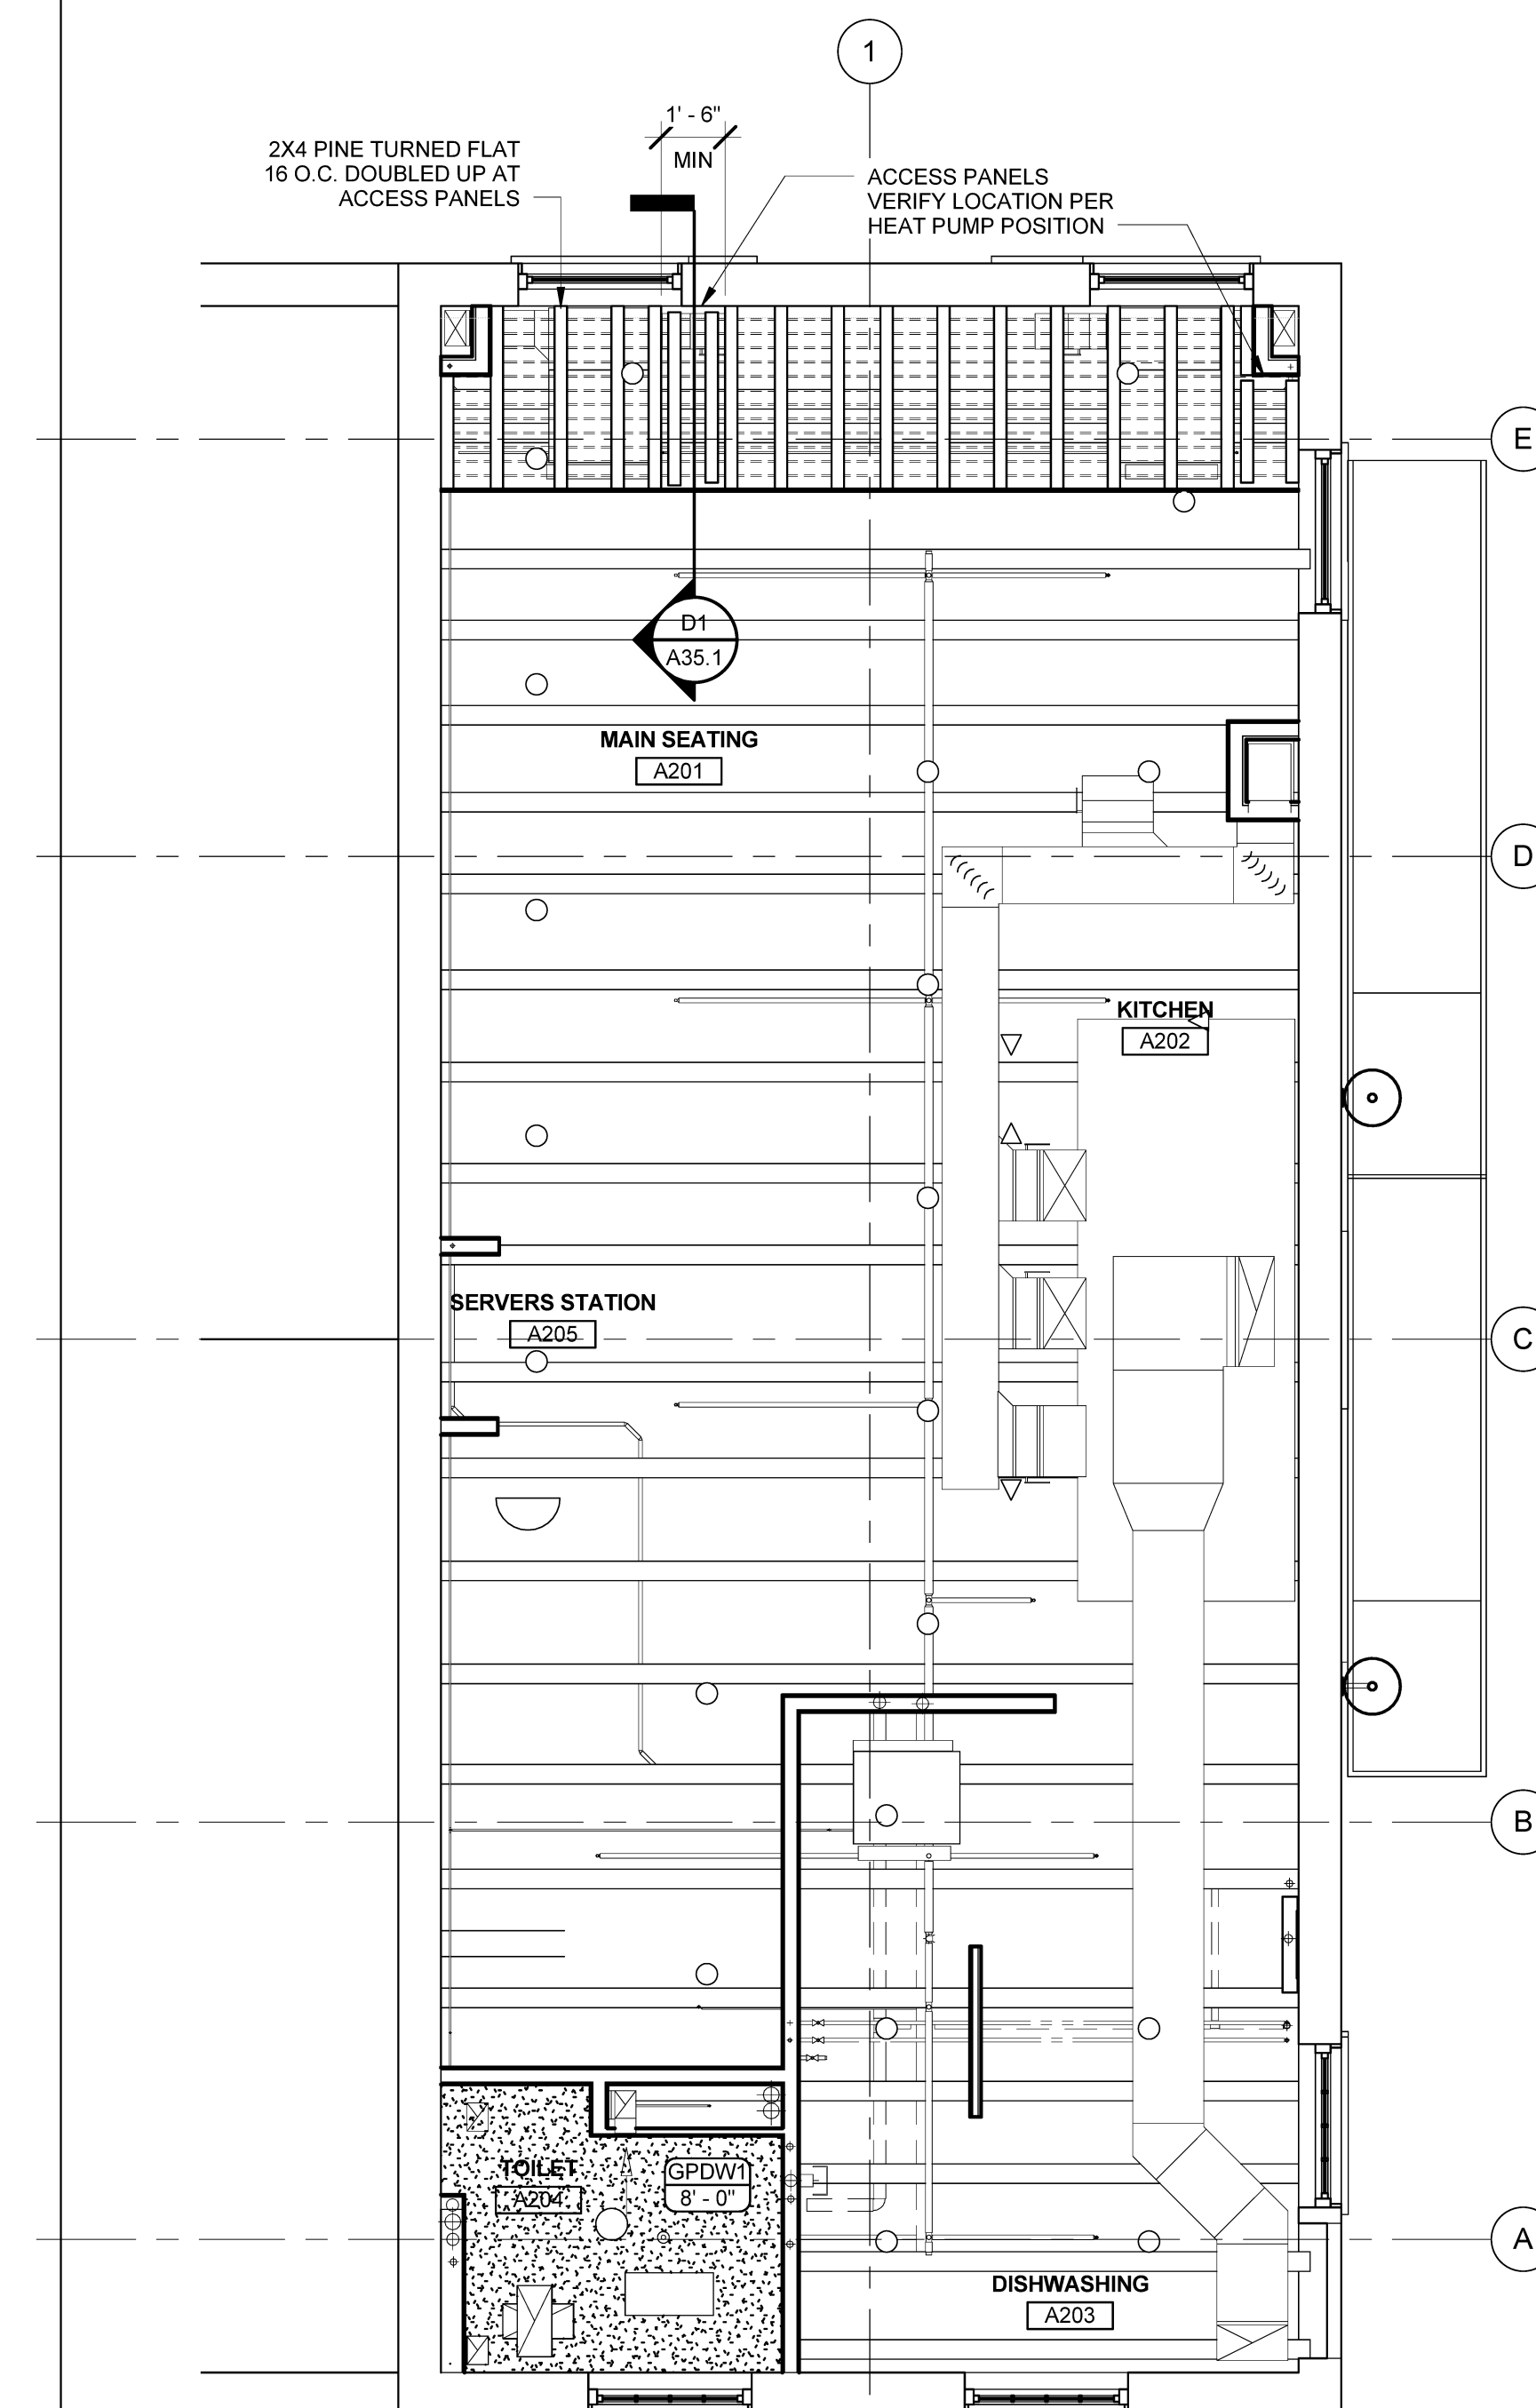

A3 SECOND FLOOR REFLECTED CEILING PLAN
SCALE: 1/4" = 1'-0"