

HARRIMAN

AUBURN PORTLAND MANCHESTER


GOULD RESTAURANT

414 FORE STREET
PORTLAND, ME 04101

Harriman Project No. 12752

Key Plan Proj North

Mark	Date	Description
	05-21-13	75% REVIEW
	05-31-13	ISSUED FOR CONSTRUCTION
	06-10-13	ISSUED FOR PERMITTING
	07-26-13	RE-ISSUED FOR CONSTRUCTION
	09-23-13	RE-ISSUED FOR CONSTRUCTION

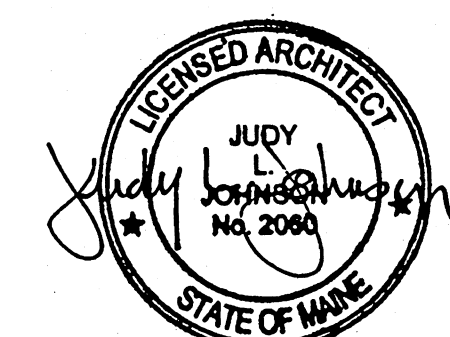


Drawing Scales	0	2'	4'	6'
1/4" = 1'-0"				
1/4" = 1'-0"				


PA / PE: RBB © 2013
Drawn By: CMP Harriman Associates

INTERIOR ELEVATIONS


A81.2

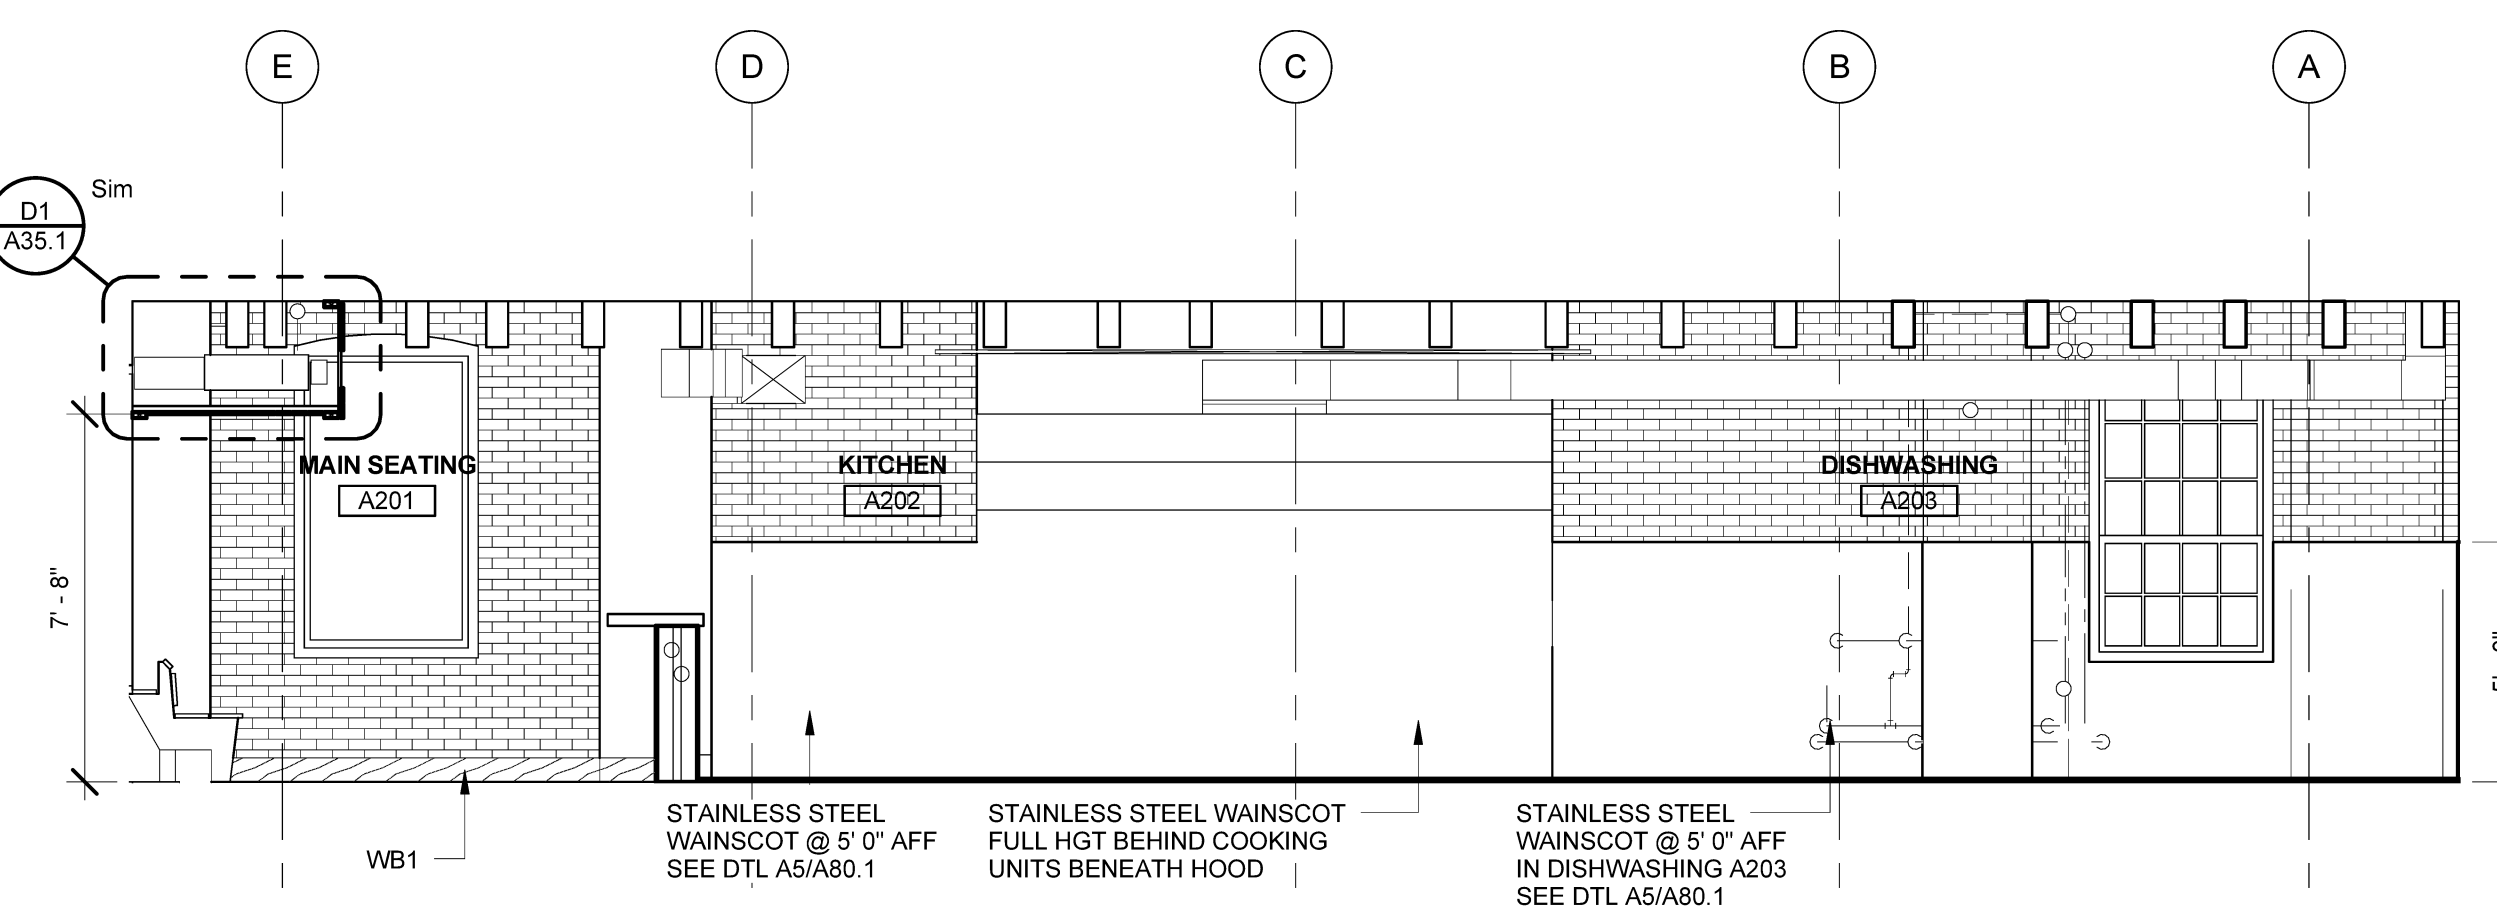


D3 ROOM A201, A202, A203 NORTH ELEVATION
SCALE: 1/4" = 1'-0"

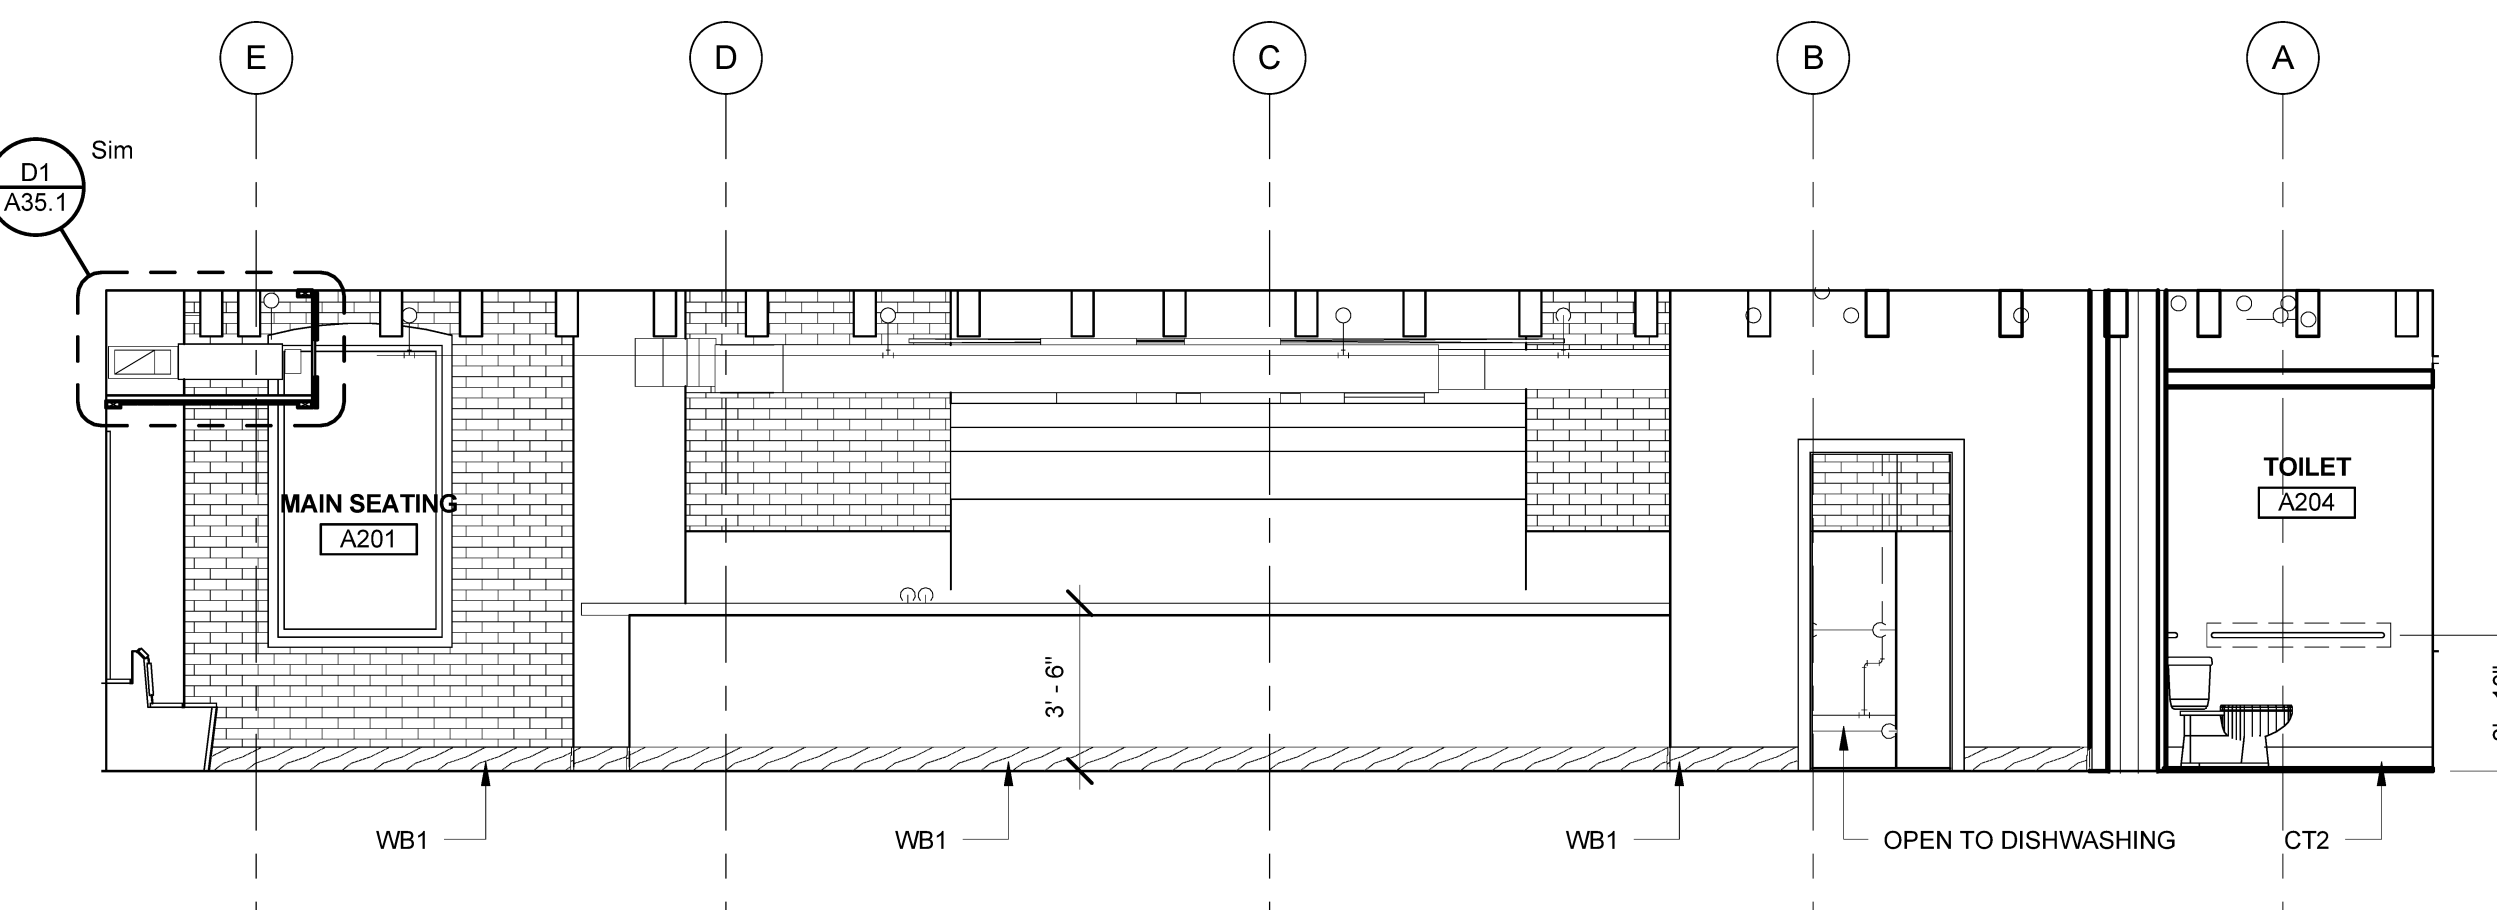


C3 ROOM A201, A204 NORTH ELEVATION
SCALE: 1/4" = 1'-0"

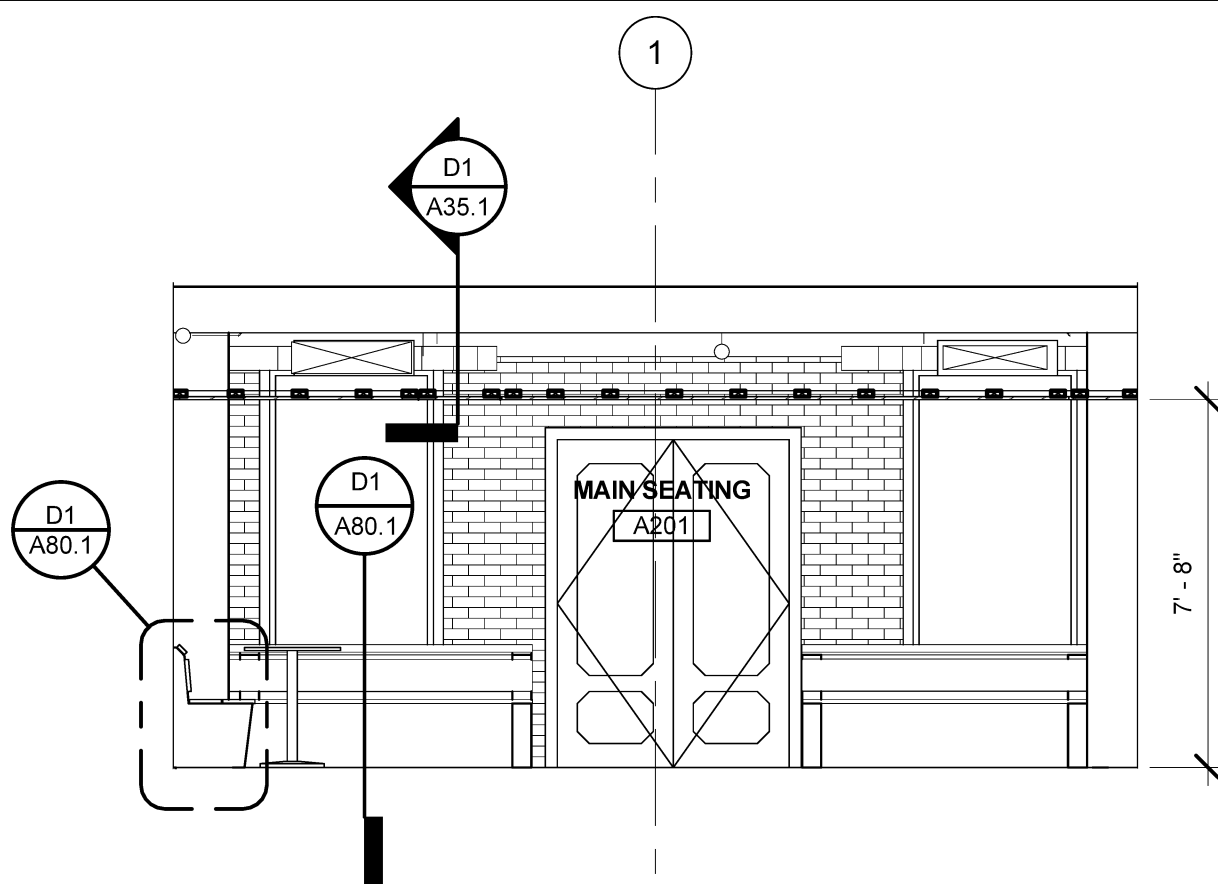


B1 ROOM A201 WEST ELEVATION
SCALE: 1/4" = 1'-0"

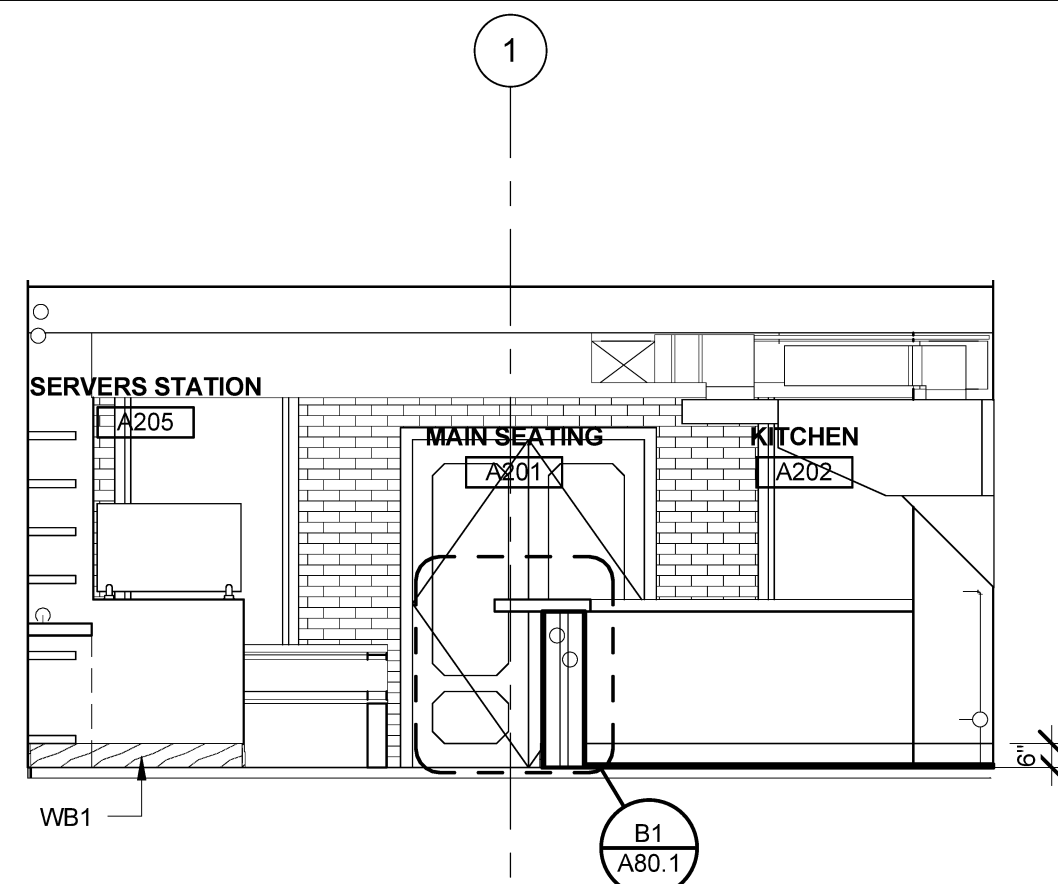


B2 ROOM A201, A202, A205 WEST ELEVATION
SCALE: 1/4" = 1'-0"

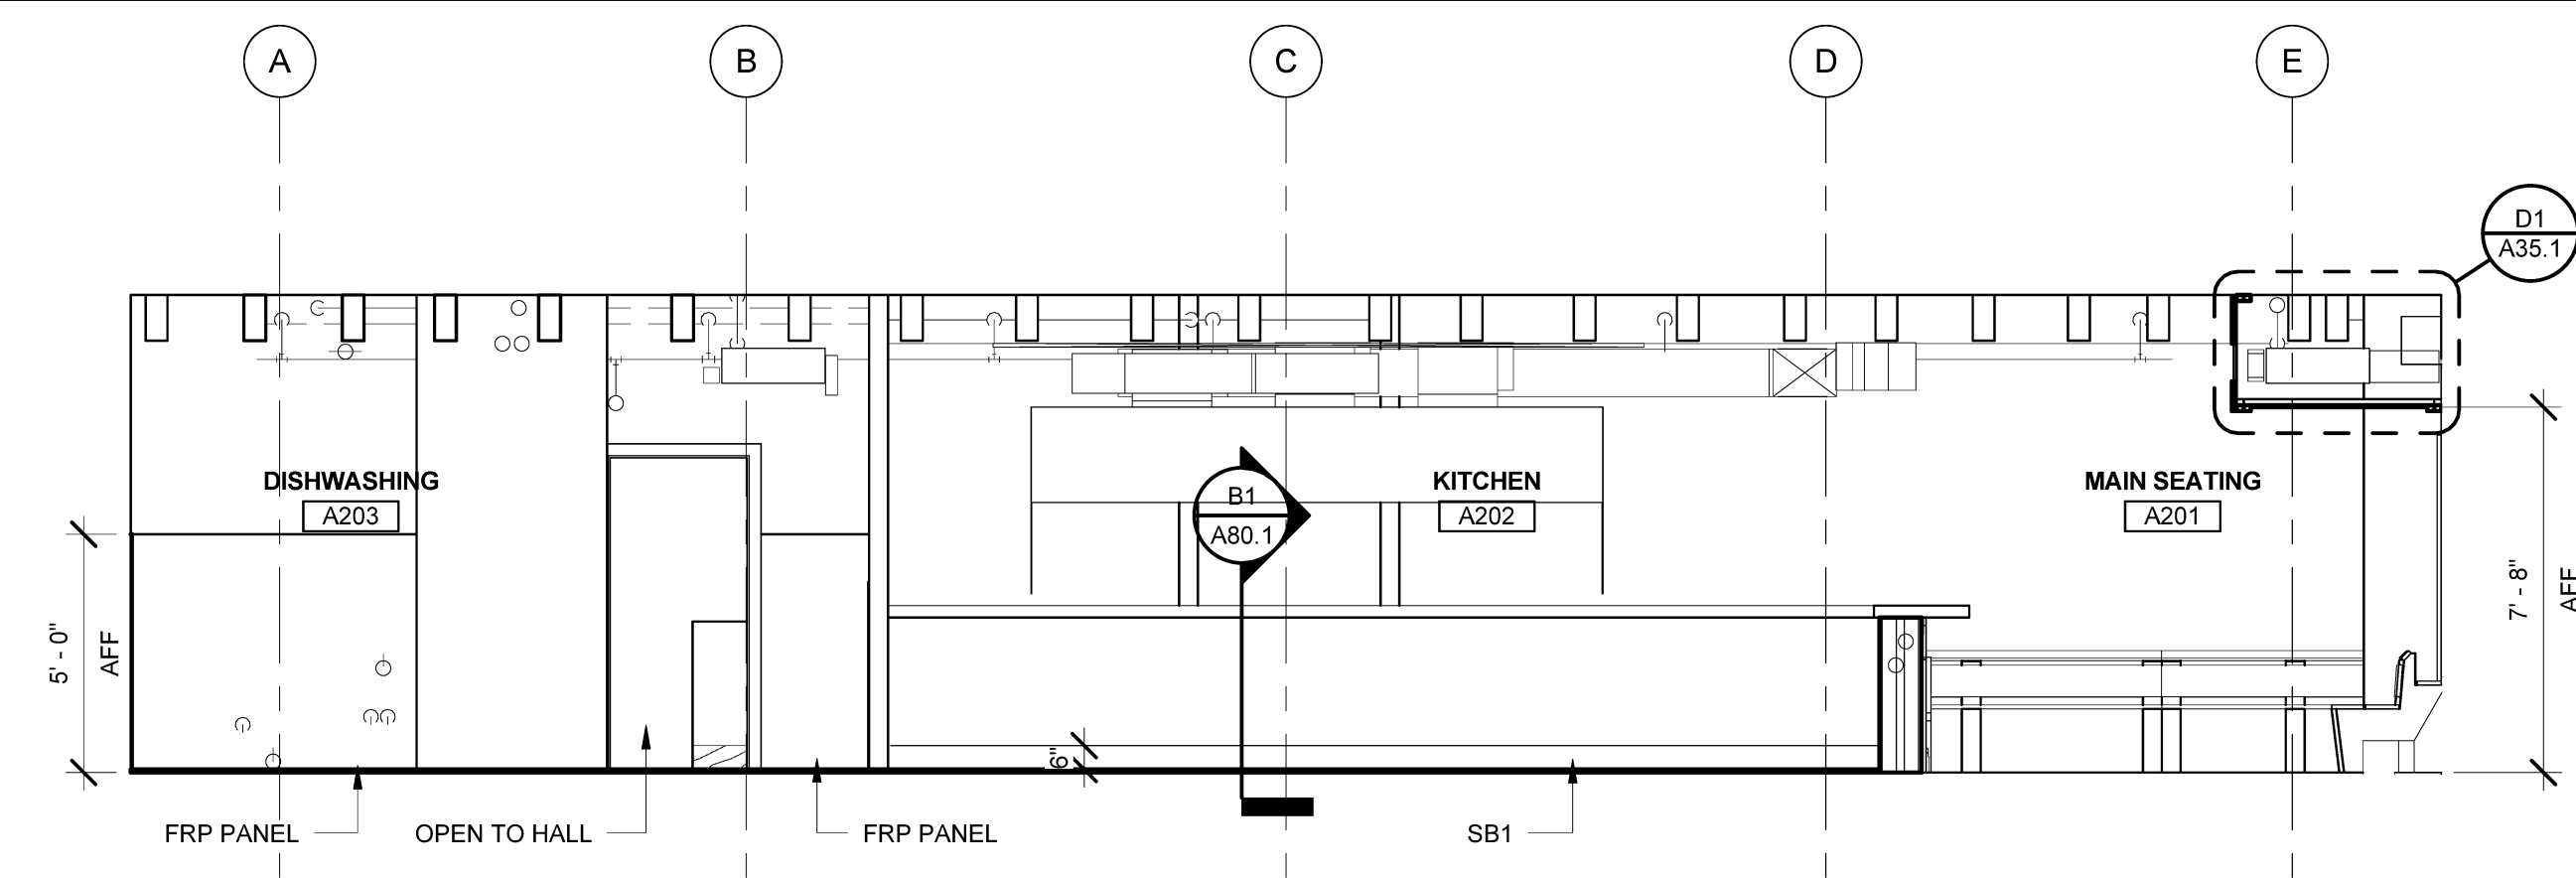


B3 ROOM A201, A202, A203 SOUTH ELEVATION
SCALE: 1/4" = 1'-0"

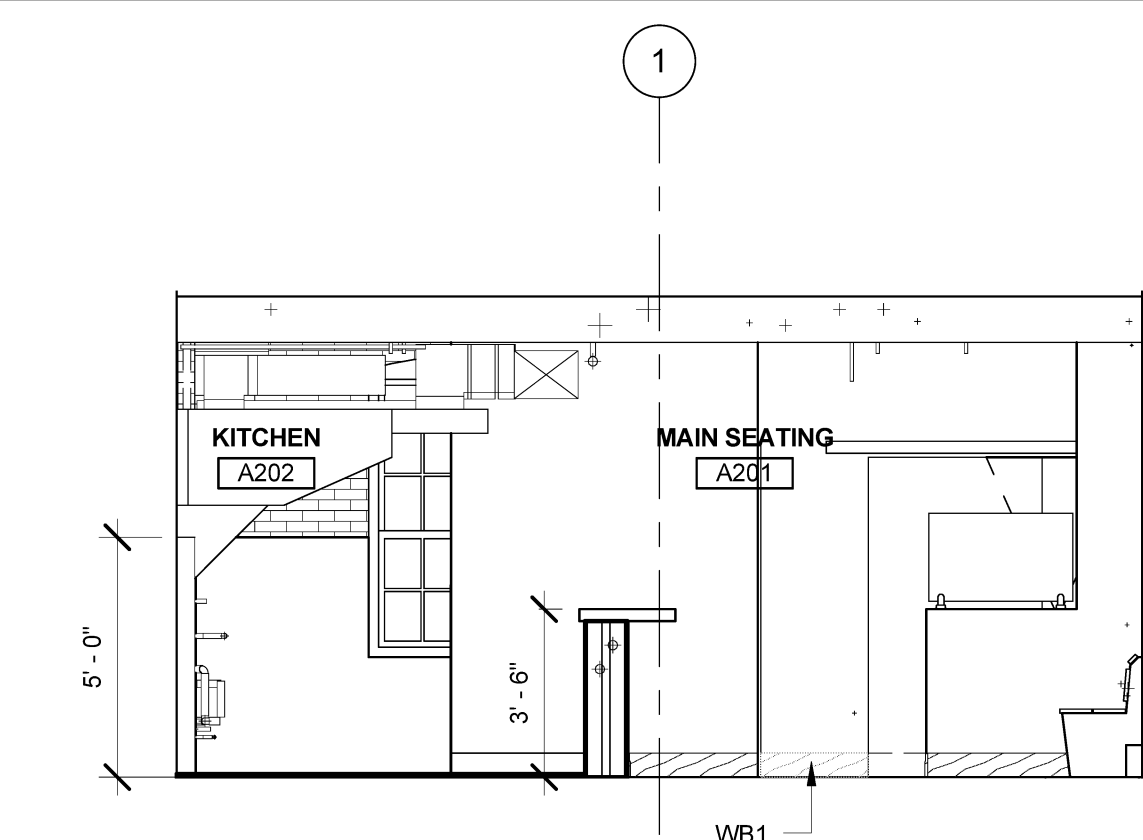

A1 ROOM A201, A202 EAST ELEVATION
SCALE: 1/4" = 1'-0"

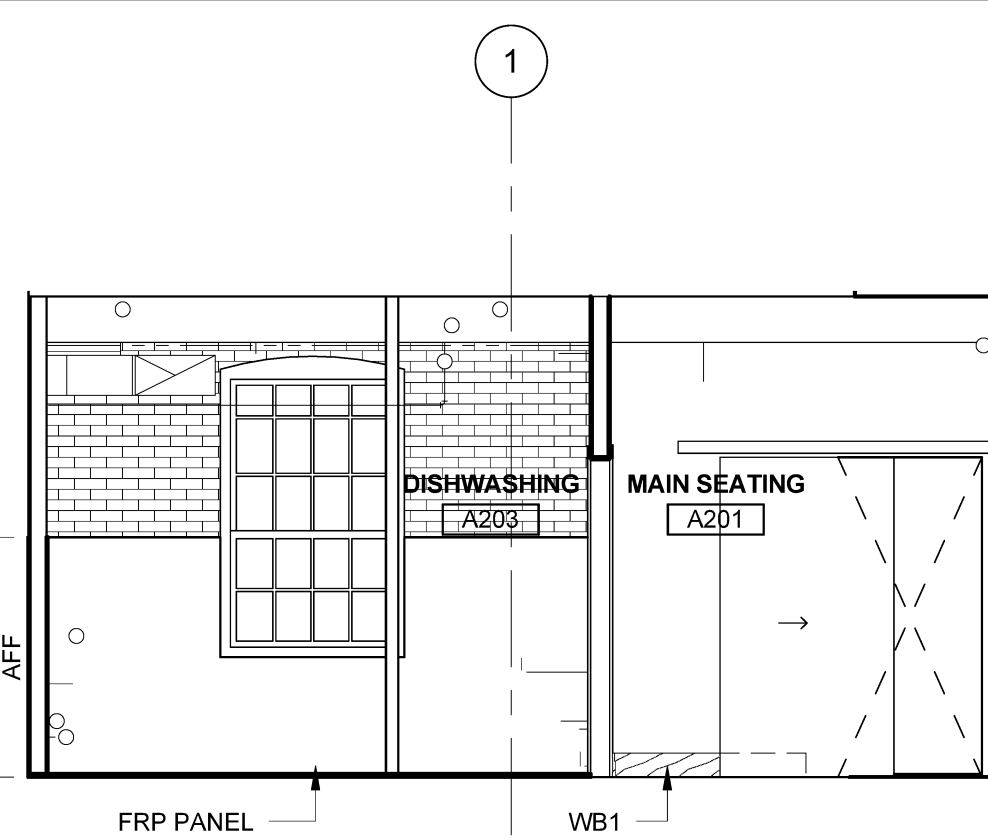

A2 ROOM A201, A203 EAST ELEVATION
SCALE: 1/4" = 1'-0"

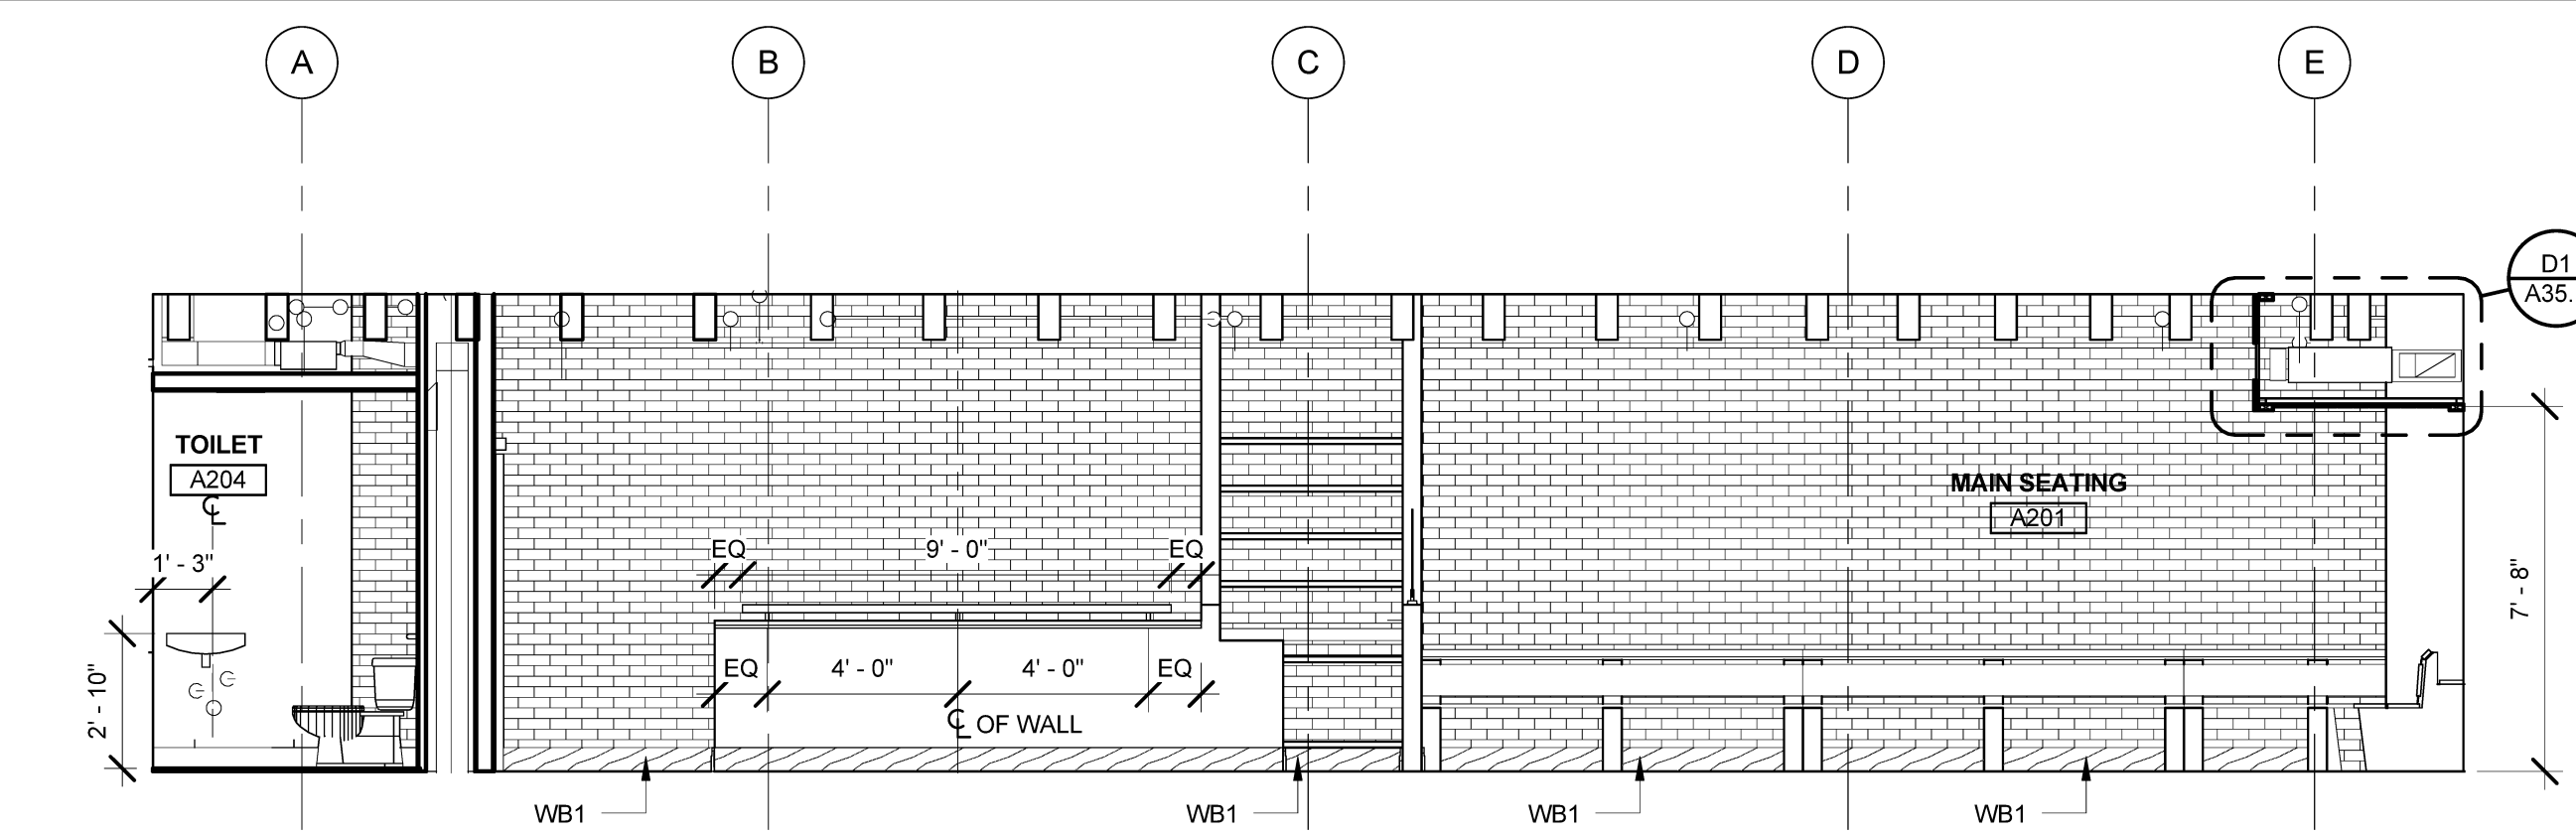

A3 ROOM A201, A204 SOUTH ELEVATION
SCALE: 1/4" = 1'-0"