

HARRIMAN


AUBURN PORTLAND MANCHESTER

GOULD RESAURANT

414 FORE STREET
PORTLAND, ME 04101


| | |
|----------------------|-------|
| Harriman Project No. | 12752 |
|----------------------|-------|

Key Plan Proj North

 

Issues and Revisions

| Mark | Date | Description |
|------|----------|----------------------------|
| | 05-31-13 | ISSUED FOR CONSTRUCTION |
| | 07-26-13 | RE-ISSUED FOR CONSTRUCTION |
| | 09-23-13 | RE-ISSUED FOR CONSTRUCTION |



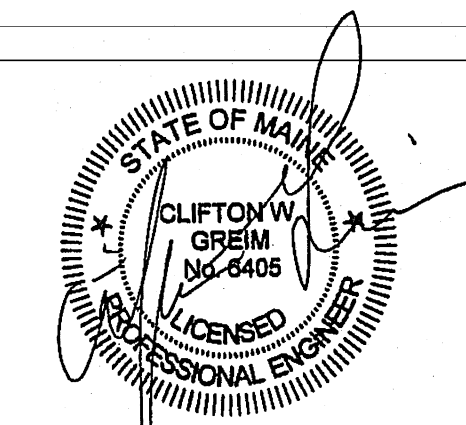


| | |
|----------------|--------------|
| Drawing Scales | 0 2' 4' 6' |
| 1/4" = 1'-0" | 1/4" = 1'-0" |

1 BASEMENT FLOOR PLAN DRAINAGE
SCALE: 1/4" = 1'-0"

2 FIRST FLOOR PLAN DRAINAGE
SCALE: 1/4" = 1'-0"

3 SECOND FLOOR PLAN DRAINAGE
SCALE: 1/4" = 1'-0"

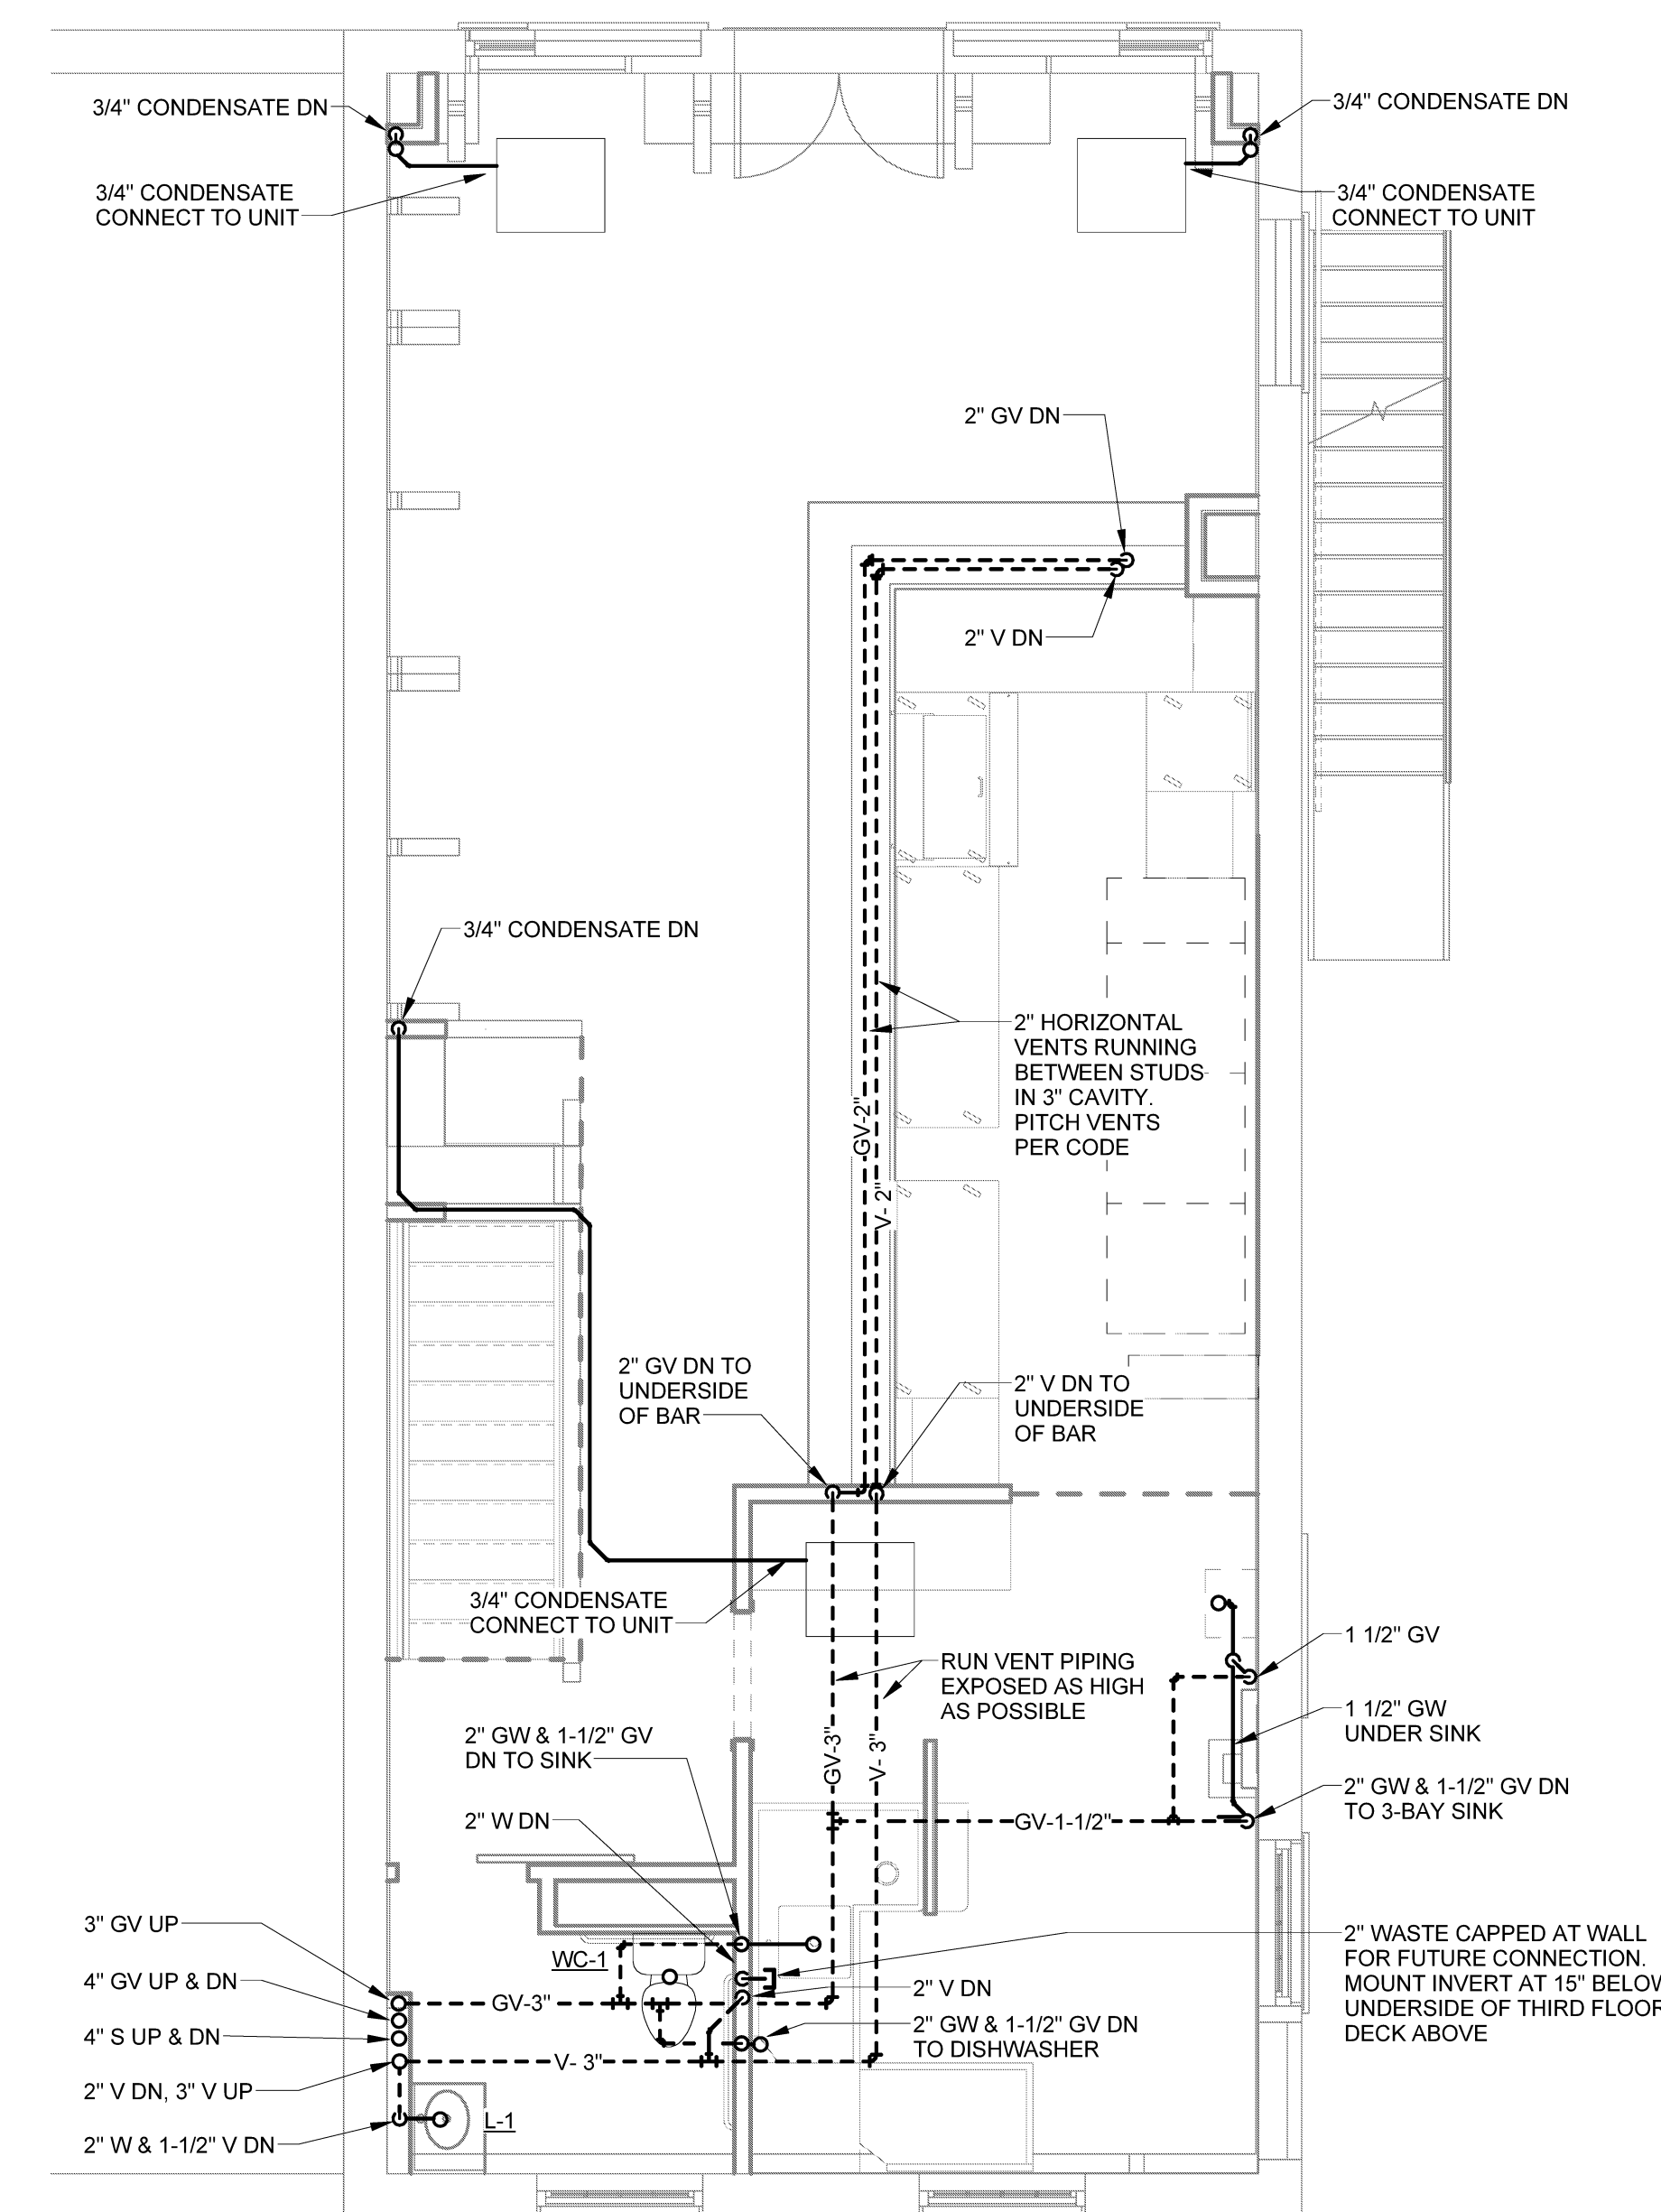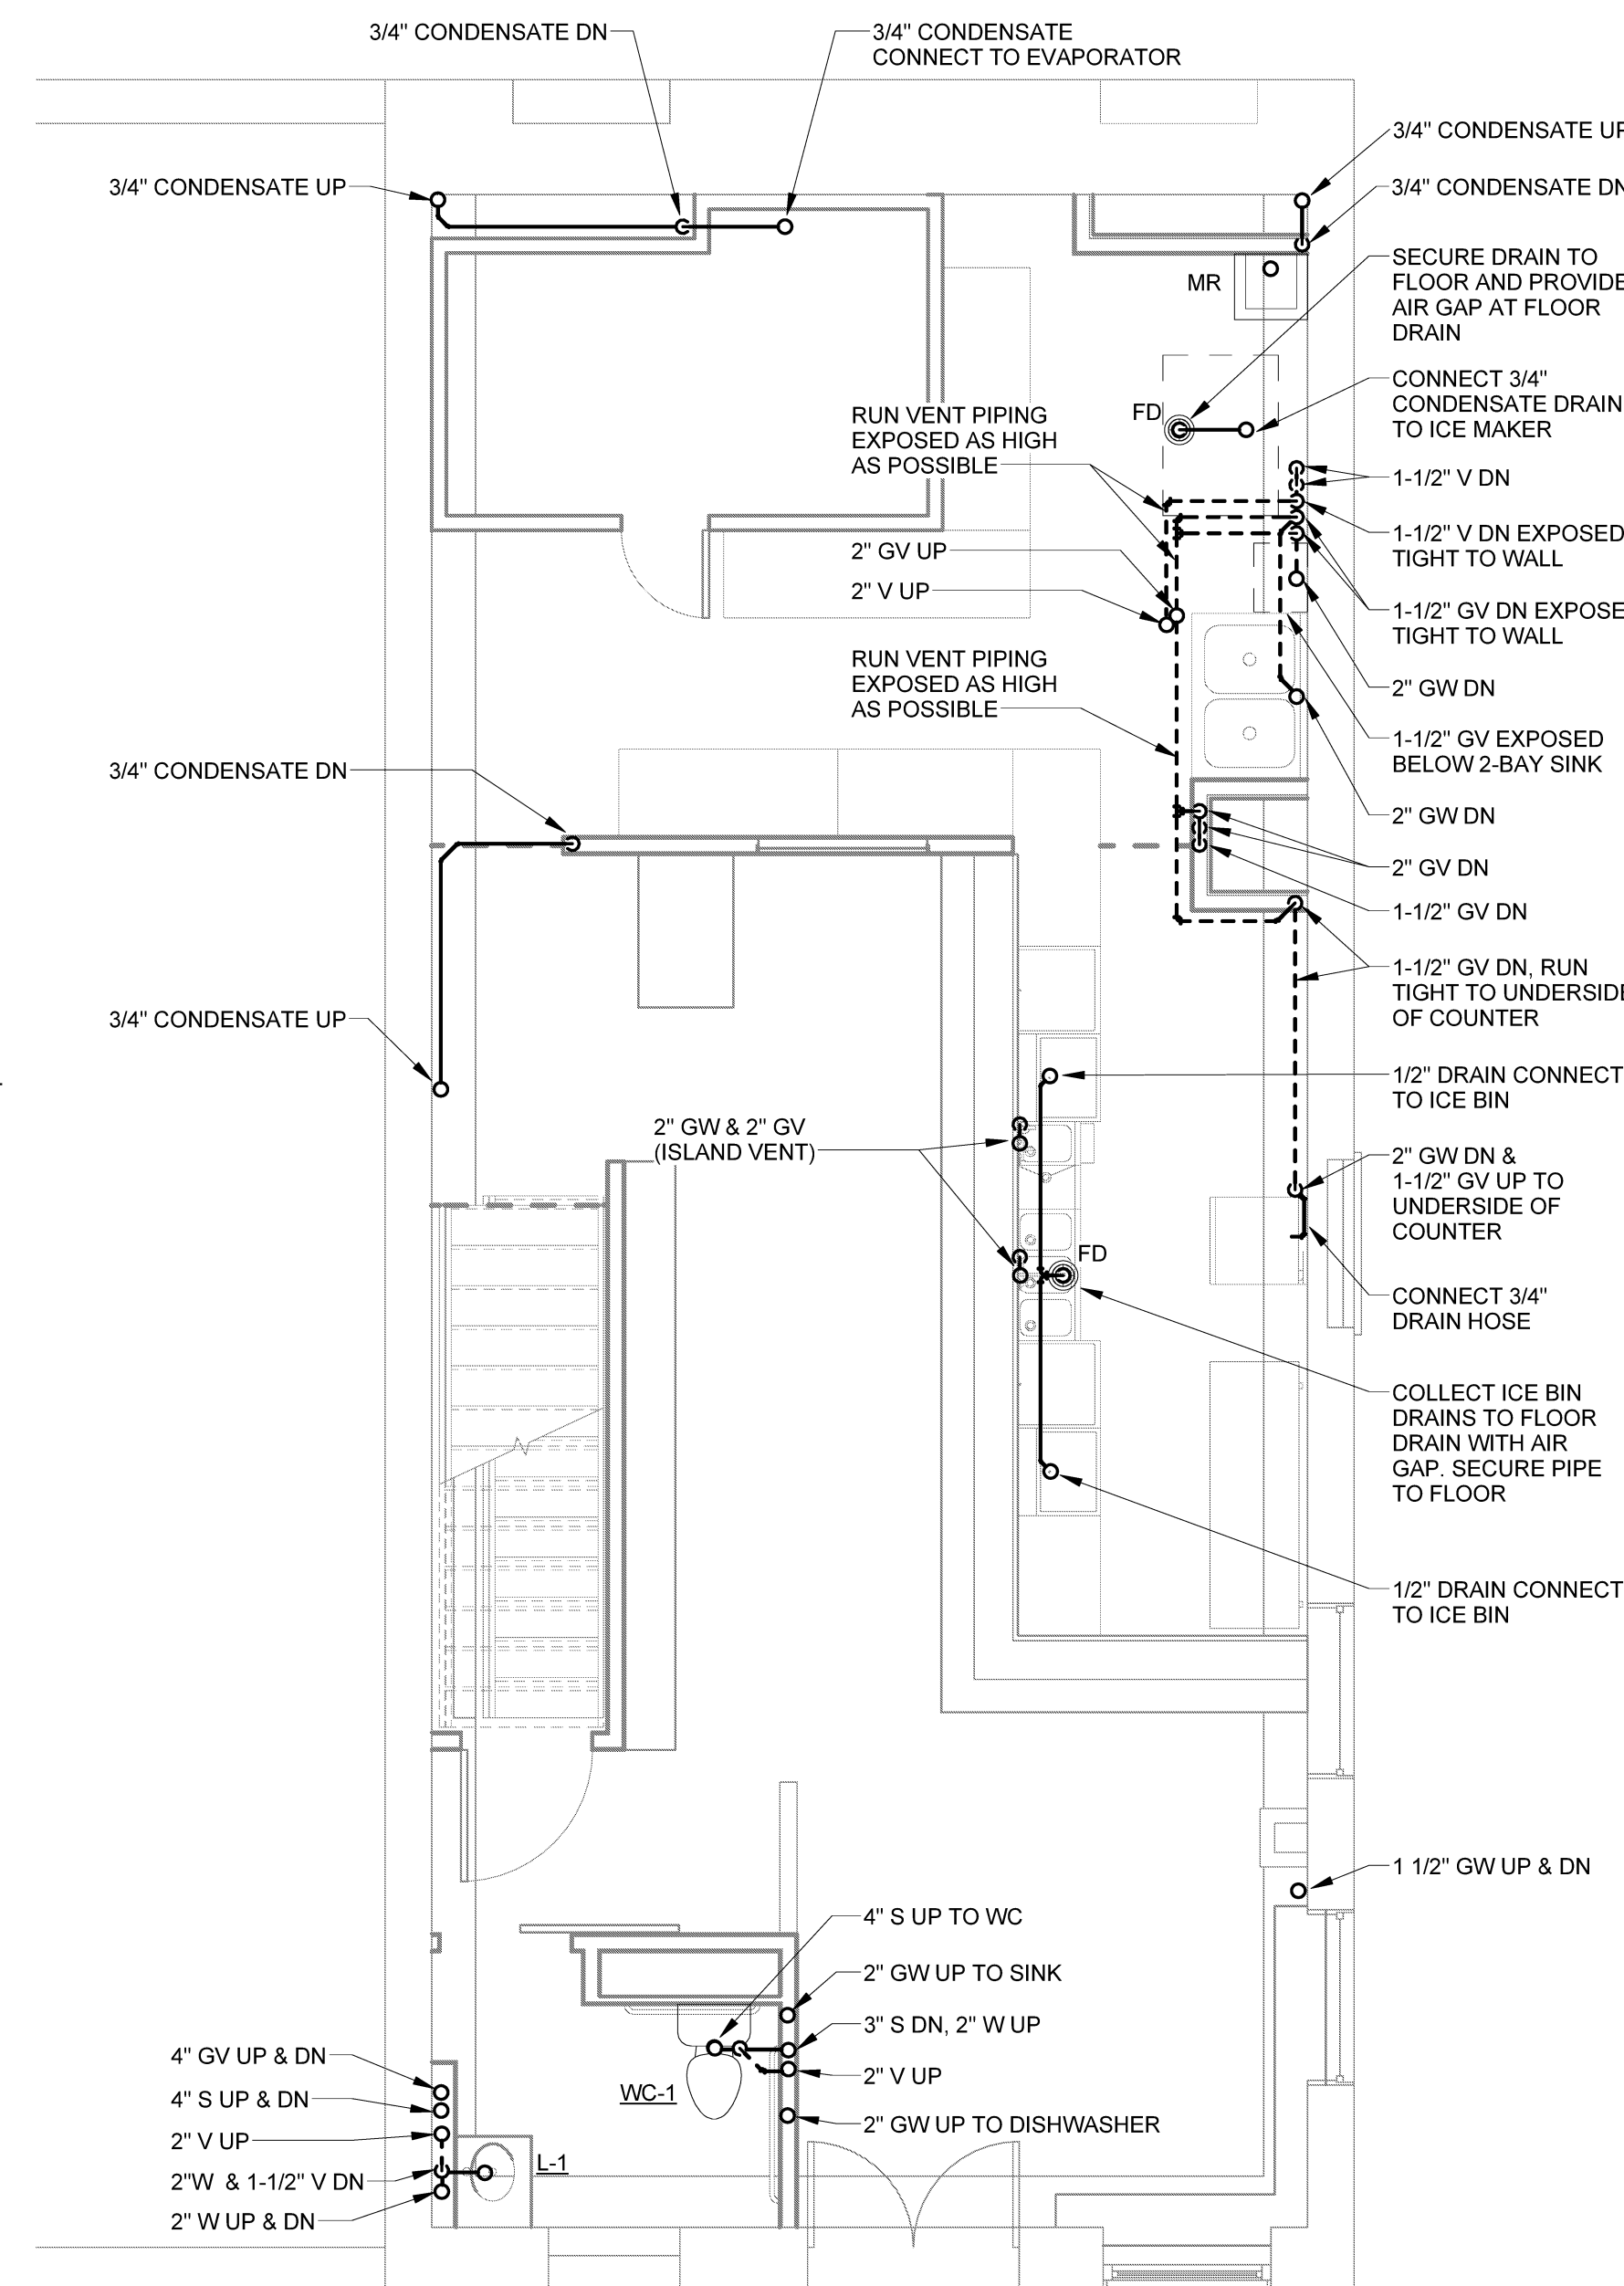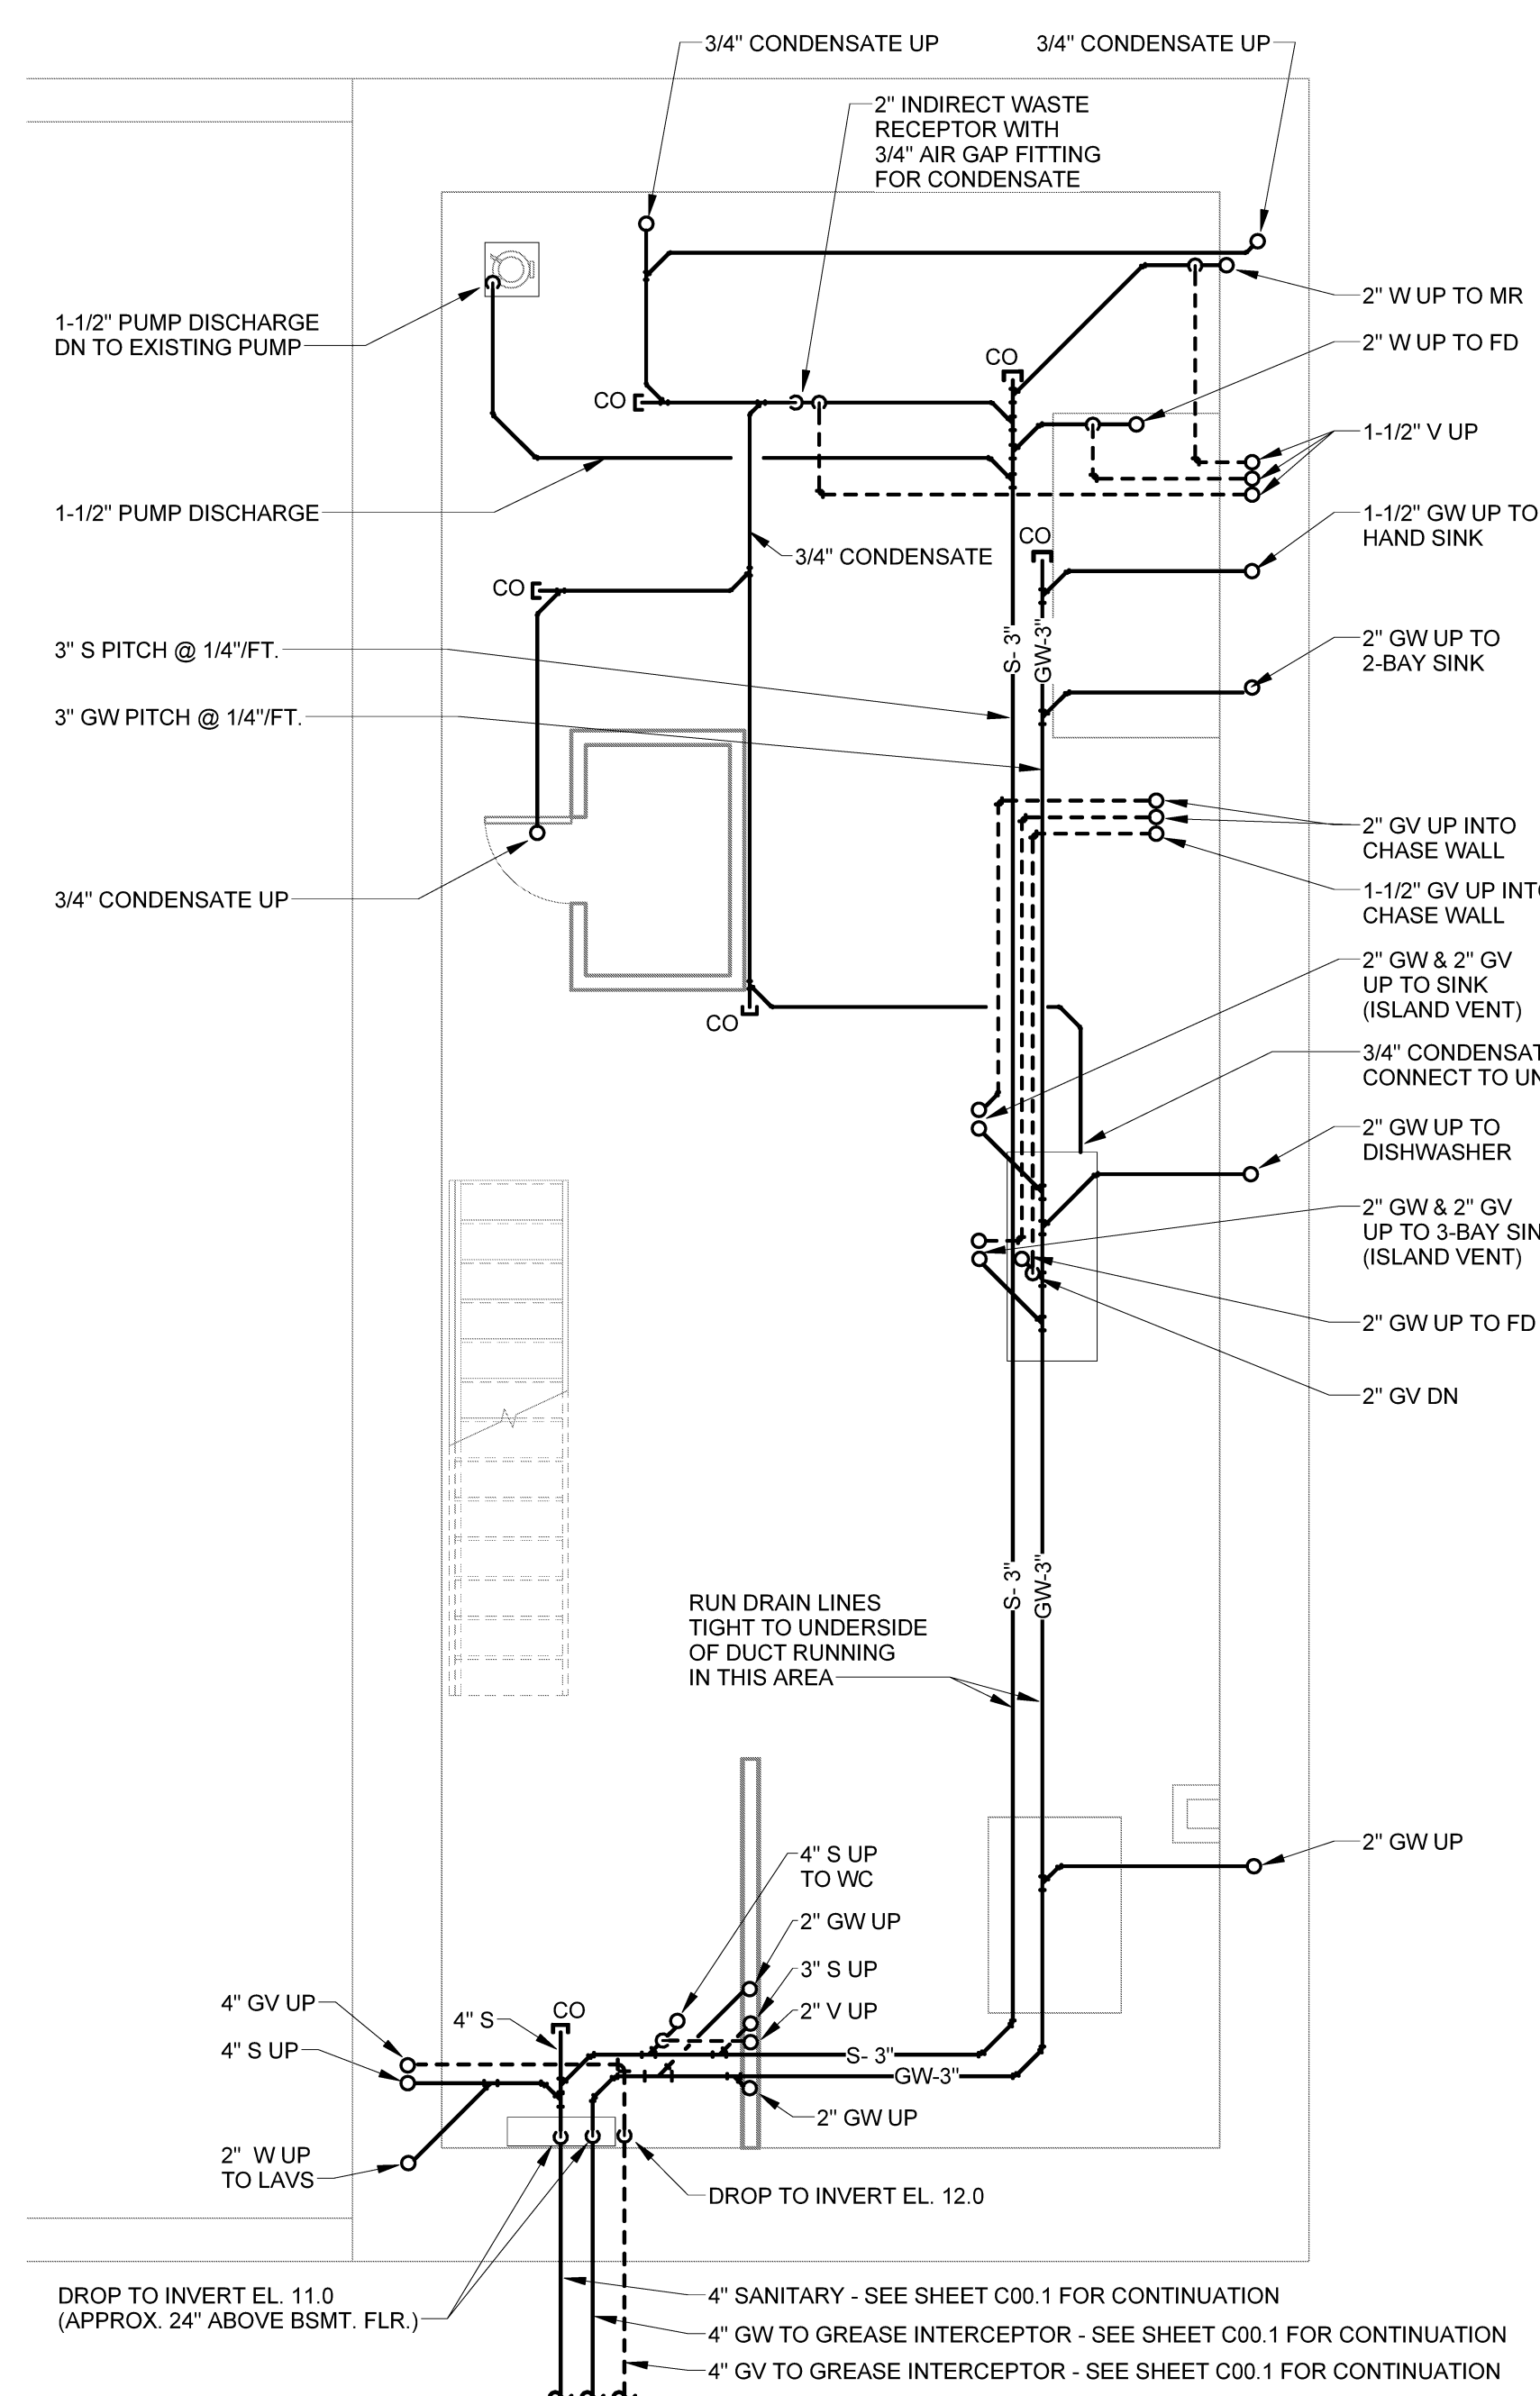

DRAINAGE PLANS