



HARRIMAN

AUBURN PORTLAND MANCHESTER

GOULD RESTAURANT


PORTLAND, MAINE

Harriman Project No. 12752

Key Plan Proj North

Issues and Revisions

Mark	Date	Description
05-21-13		75% REVIEW
05-31-13		ISSUED FOR CONSTRUCTION
07-26-13		RE-ISSUED FOR CONSTRUCTION
09-23-13		RE-ISSUED FOR CONSTRUCTION

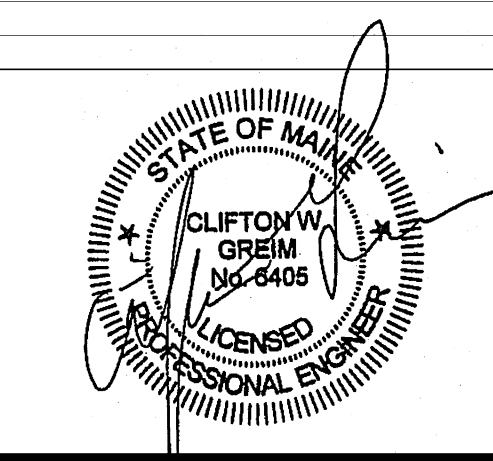


Drawing Scales	0	2'	4'	6'
1/4" = 1'-0"	[Scale Bar]			
1/4" = 1'-0"	[Scale Bar]			


PA / PE: CG © 2013
Drawn By: JSC Harriman Associates

BASEMENT, FIRST, AND SECOND FLOOR PLAN HVAC


M10.0

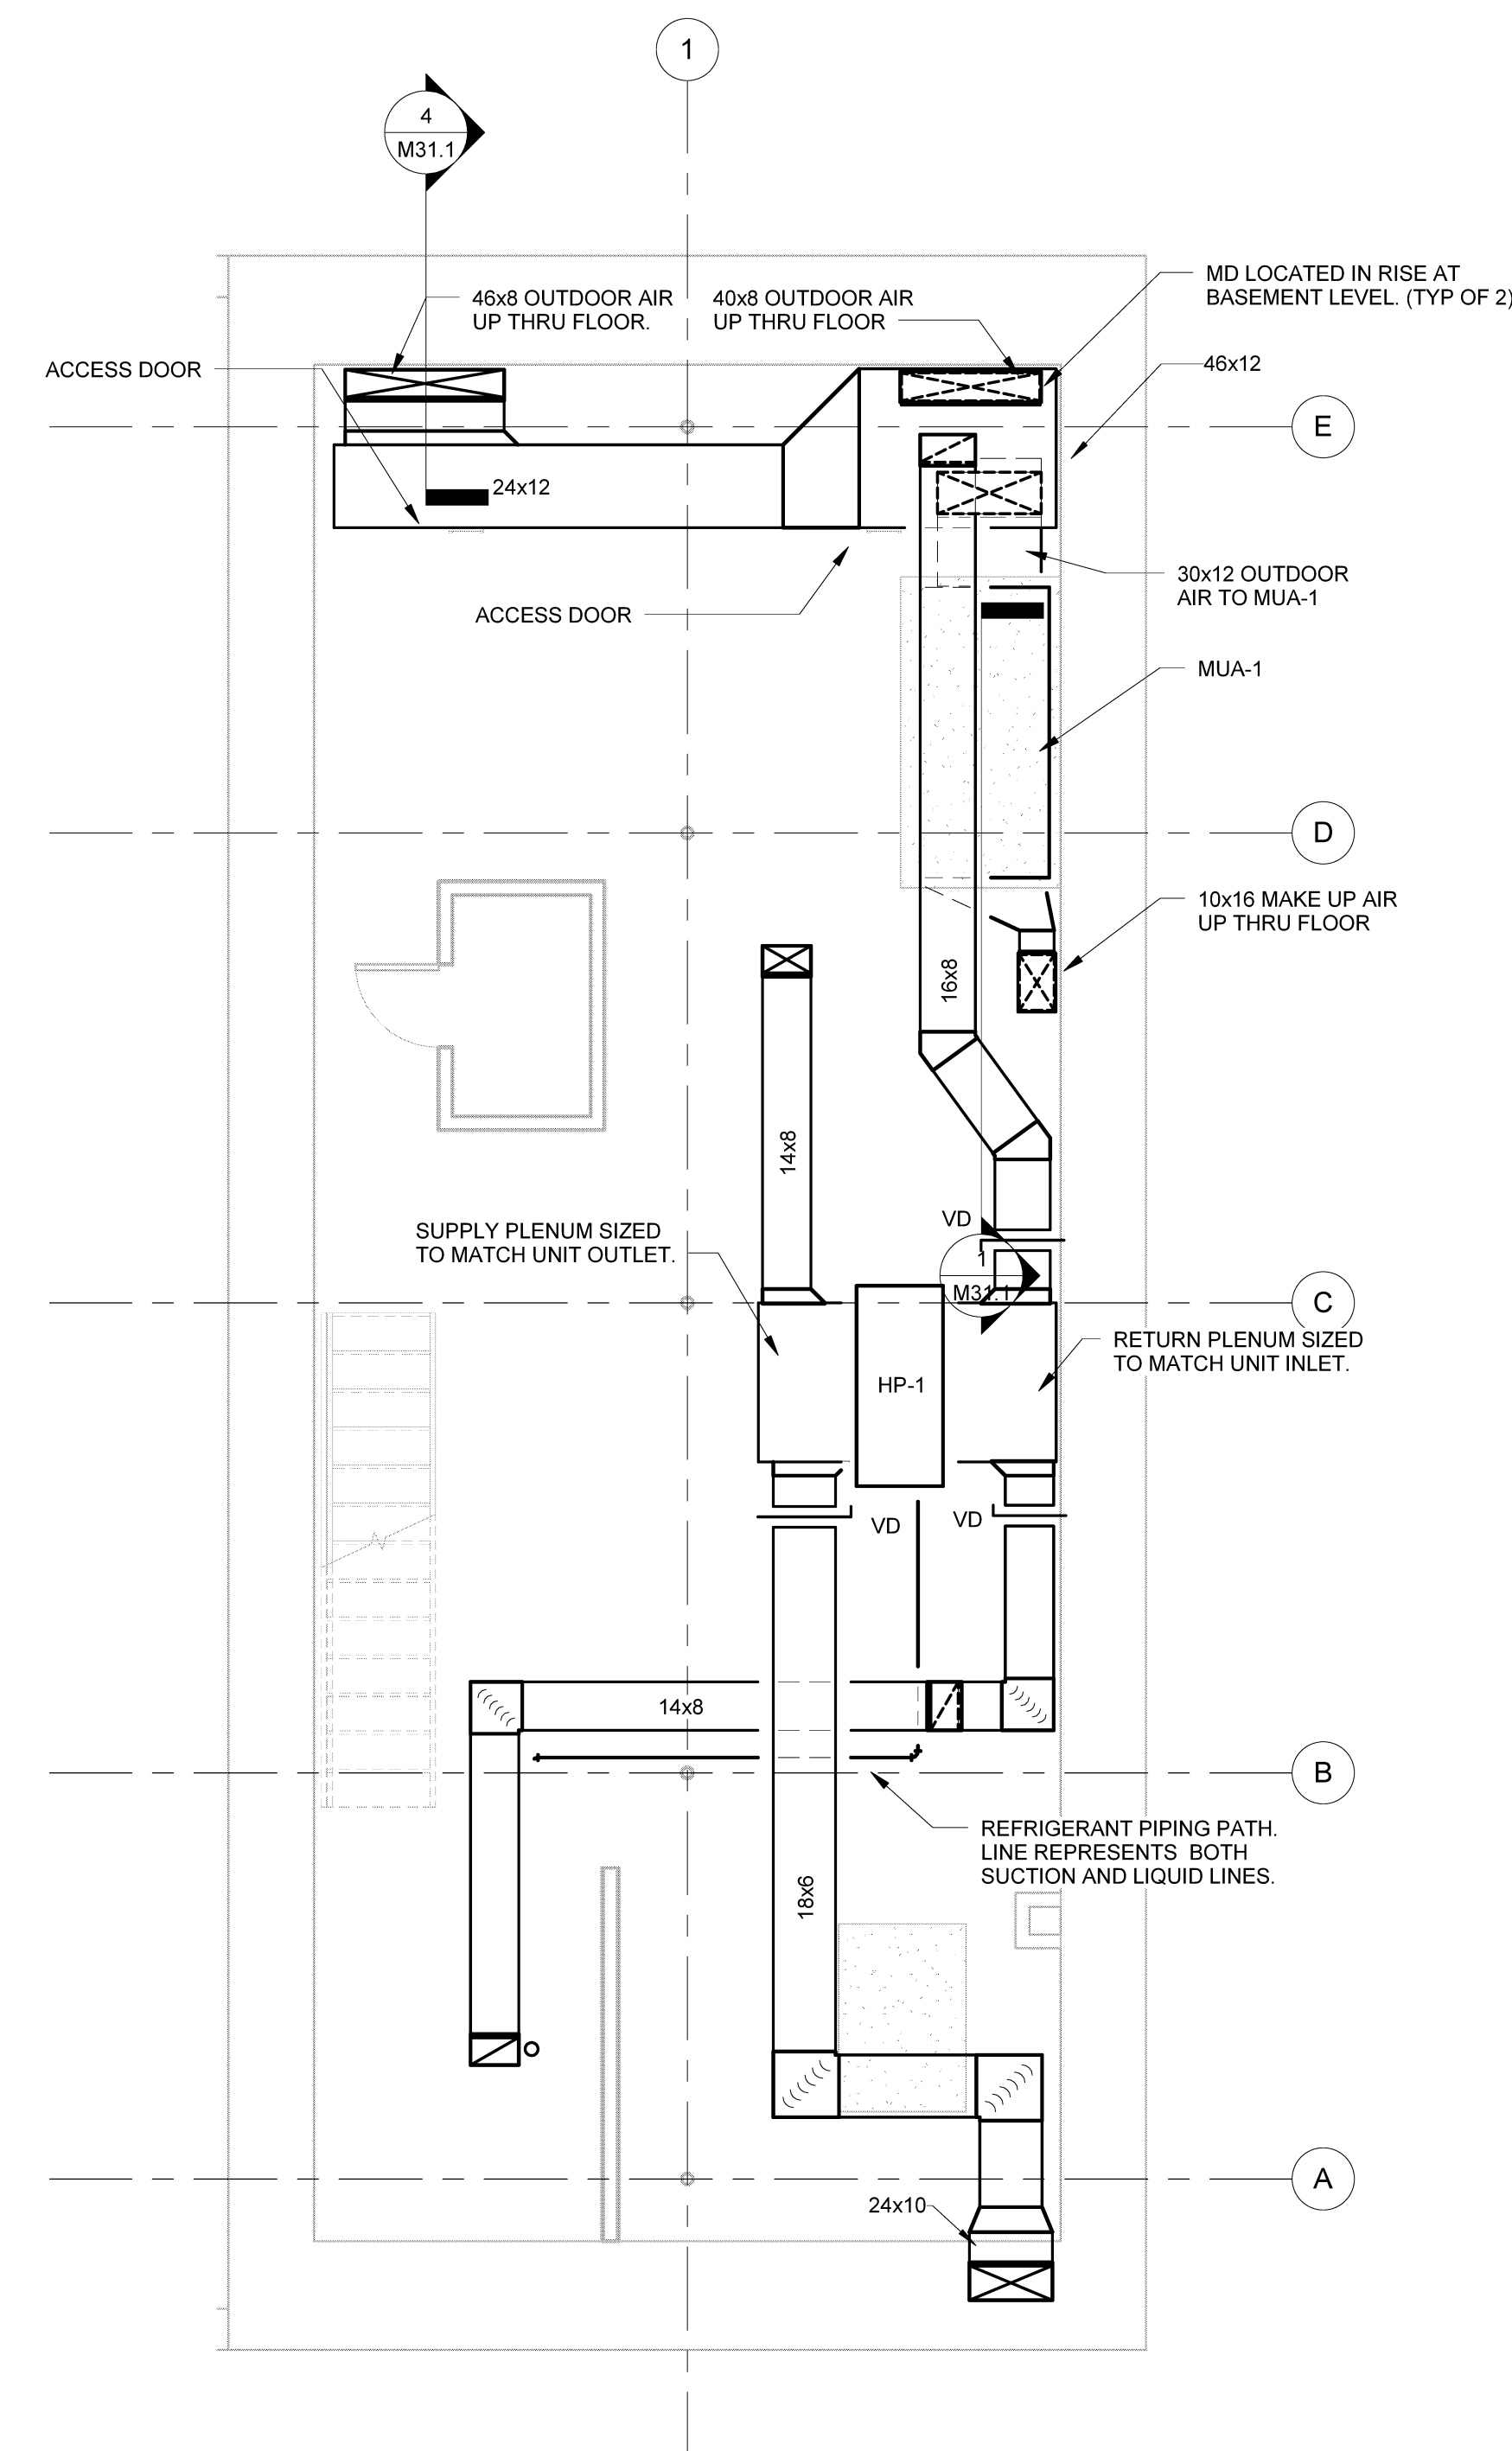

1 Basement Floor Plan SCALE: 1/4" = 1'-0"

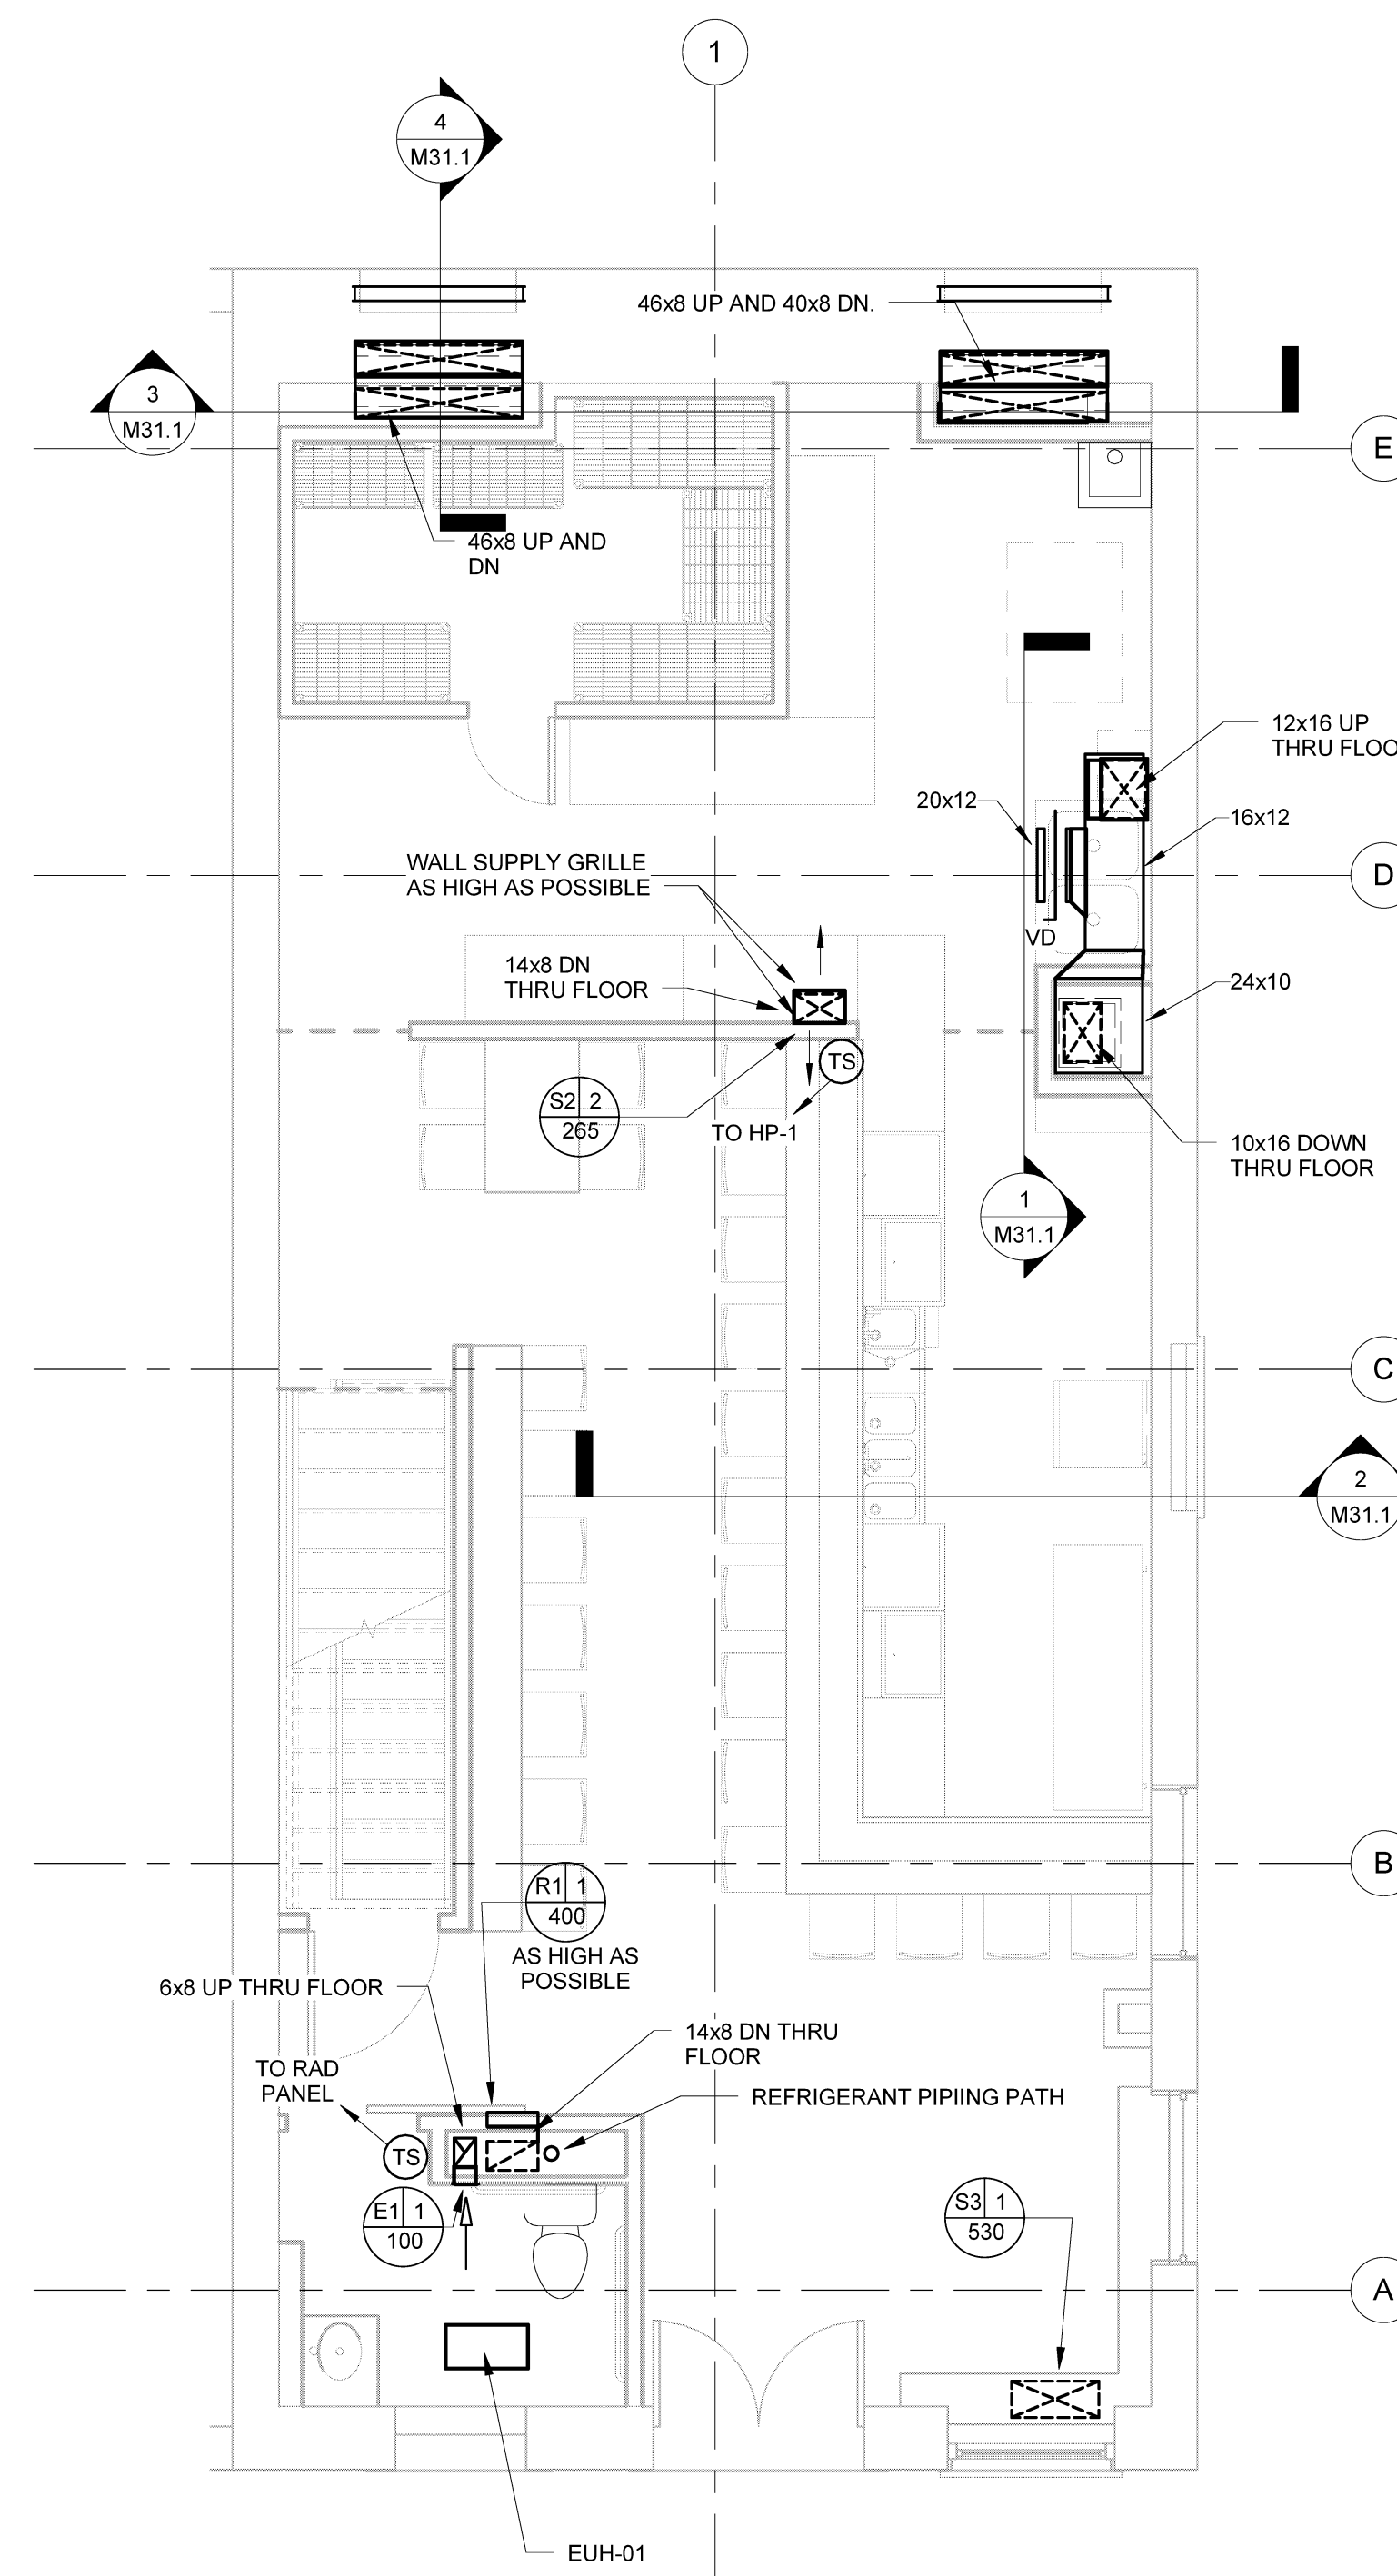

2 First Floor Plan SCALE: 1/4" = 1'-0"

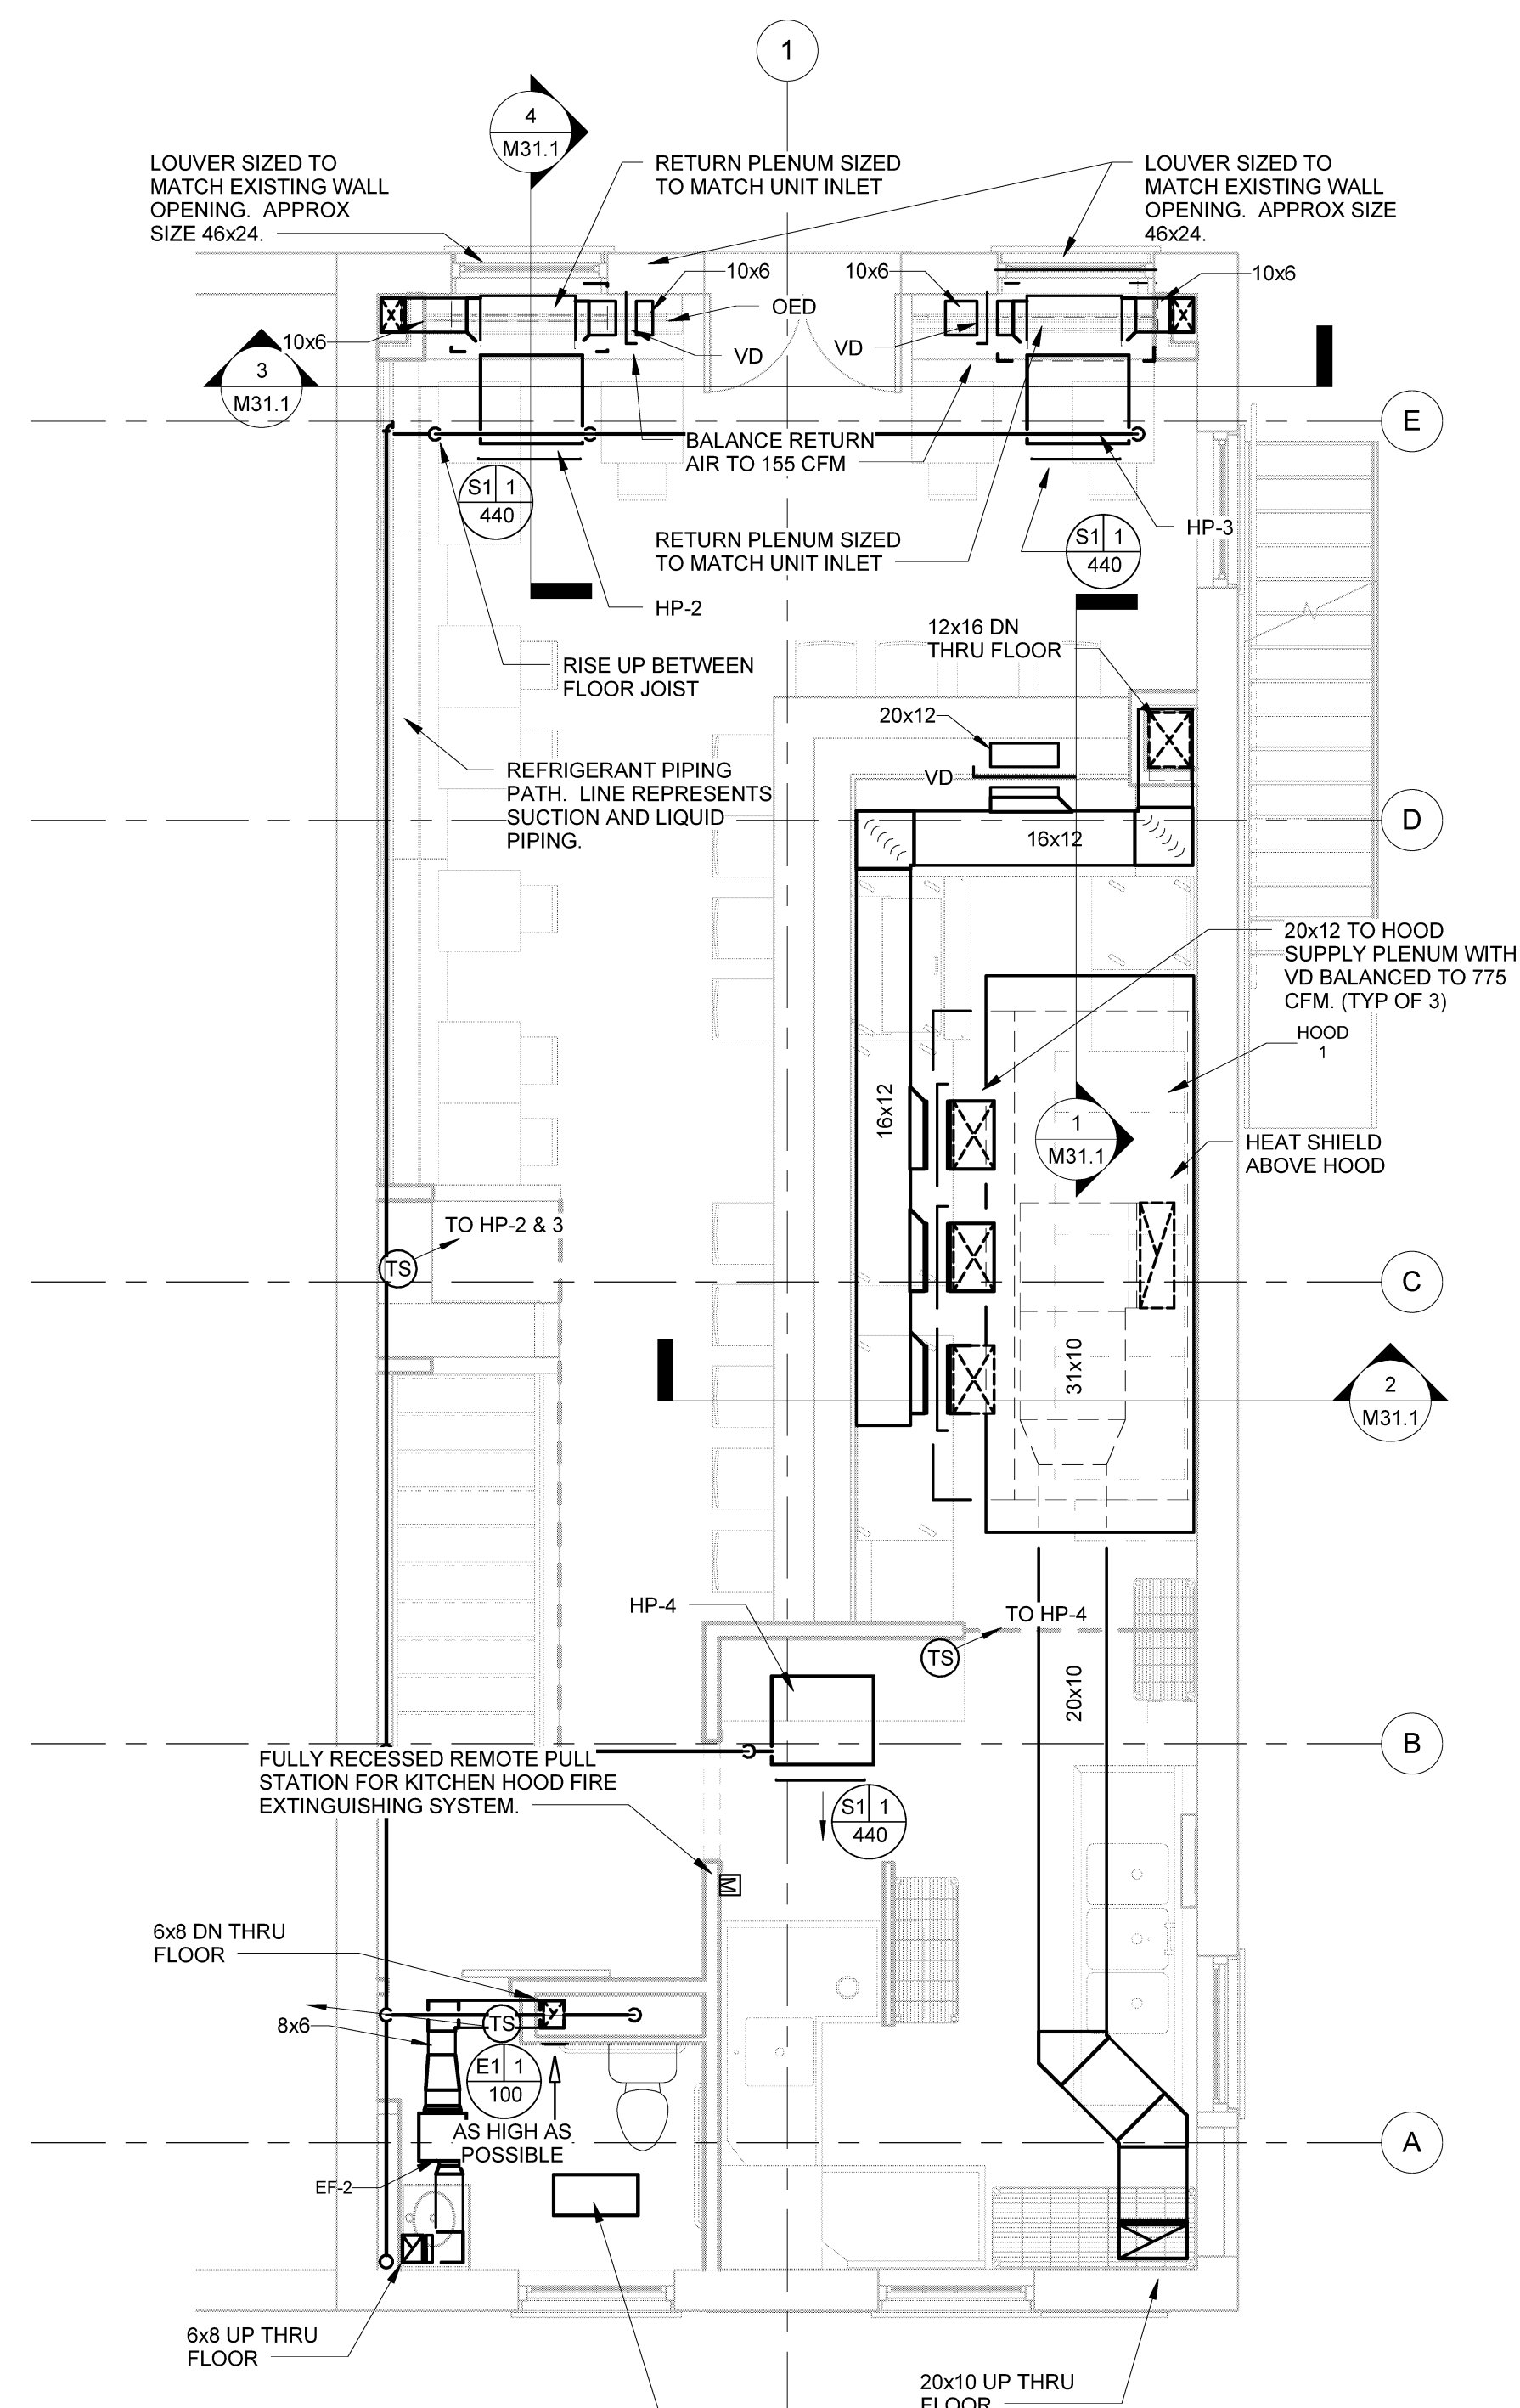

3 Second Floor Plan SCALE: 1/4" = 1'-0"

Plot Date: 9/23/2013 2:43:59 PM