

HARRIMAN

AUBURN PORTLAND MANCHESTER

GOULD RESTAURANT

PORTLAND, MAINE


Harriman Project No. 12752

Key Plan Proj North



Issues and Revisions

Mark	Date	Description
05-21-13		75% REVIEW
05-31-13		ISSUED FOR CONSTRUCTION
07-26-13		RE-ISSUED FOR CONSTRUCTION
09-23-13		RE-ISSUED FOR CONSTRUCTION

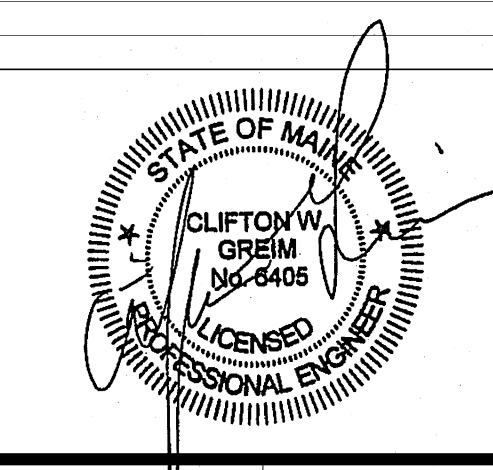


Drawing Scales	0	2'	4'	6'
1/4" = 1'-0"				
1/4" = 1'-0"				


PA / PE: CG © 2013
Drawn By: JSC Harriman Associates

THIRD AND FOURTH FLOOR PLAN HVAC

M10.1

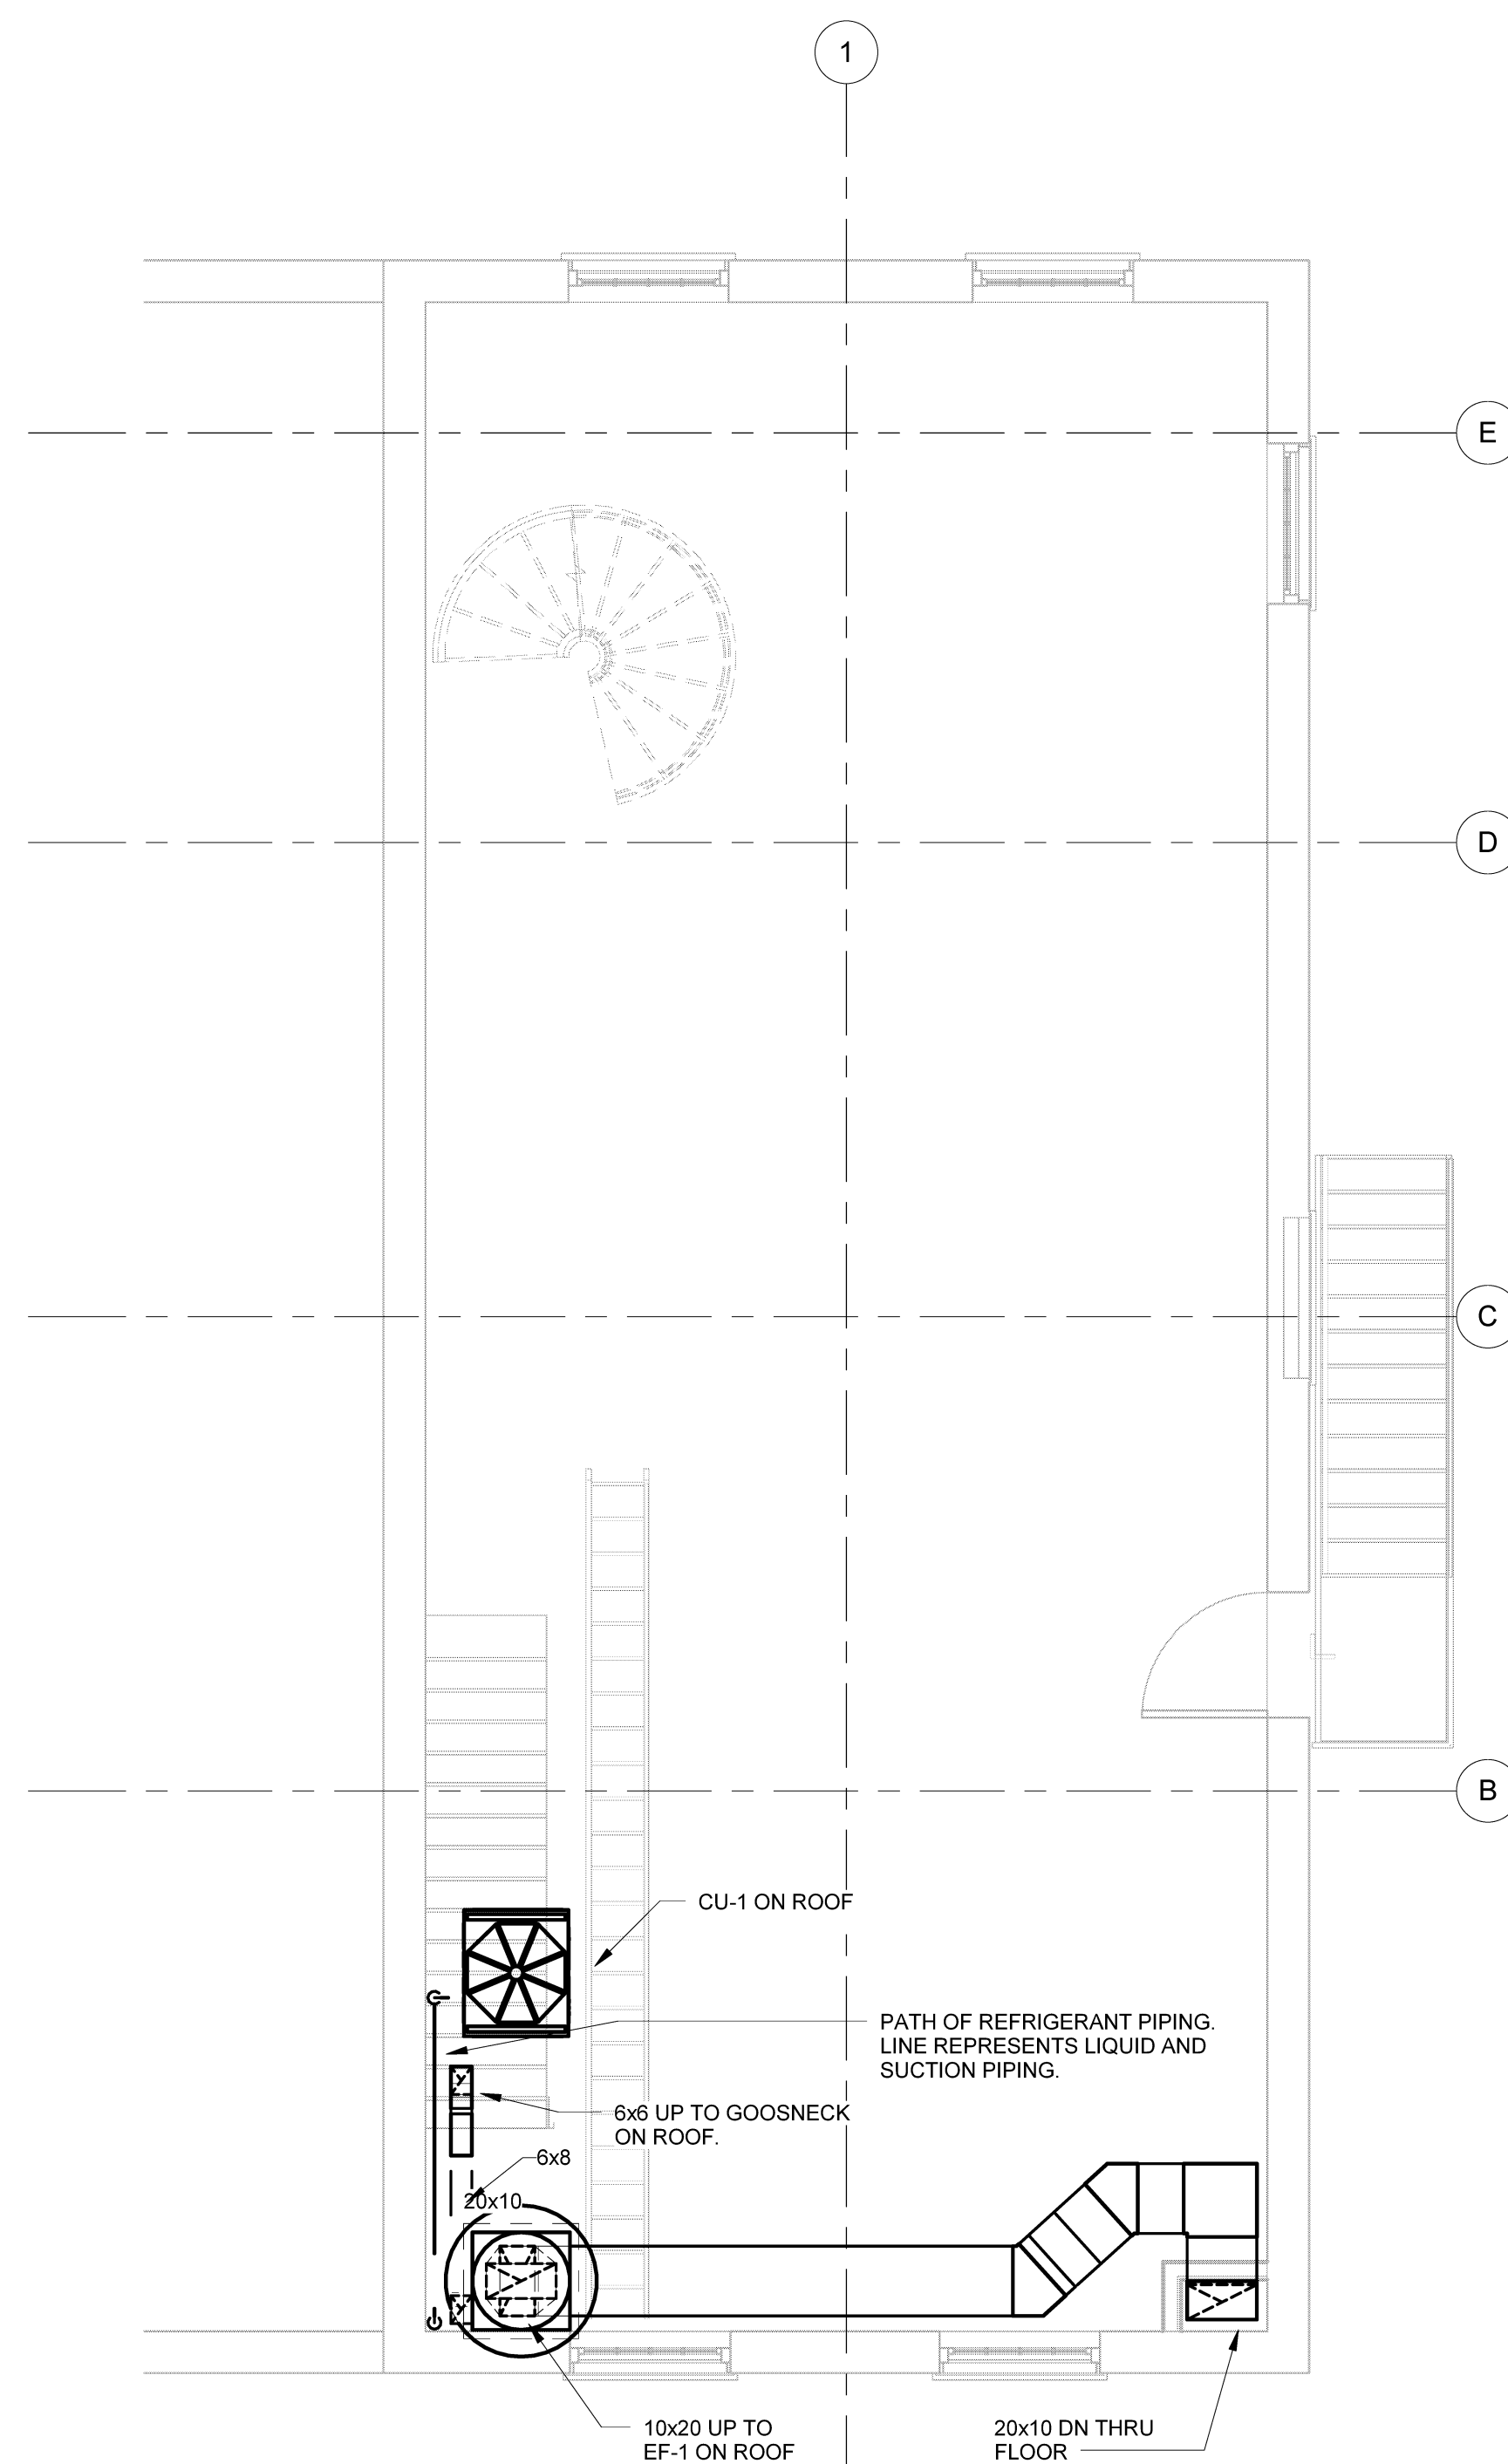

3 Fourth Floor Plan
SCALE: 1/4" = 1'-0"

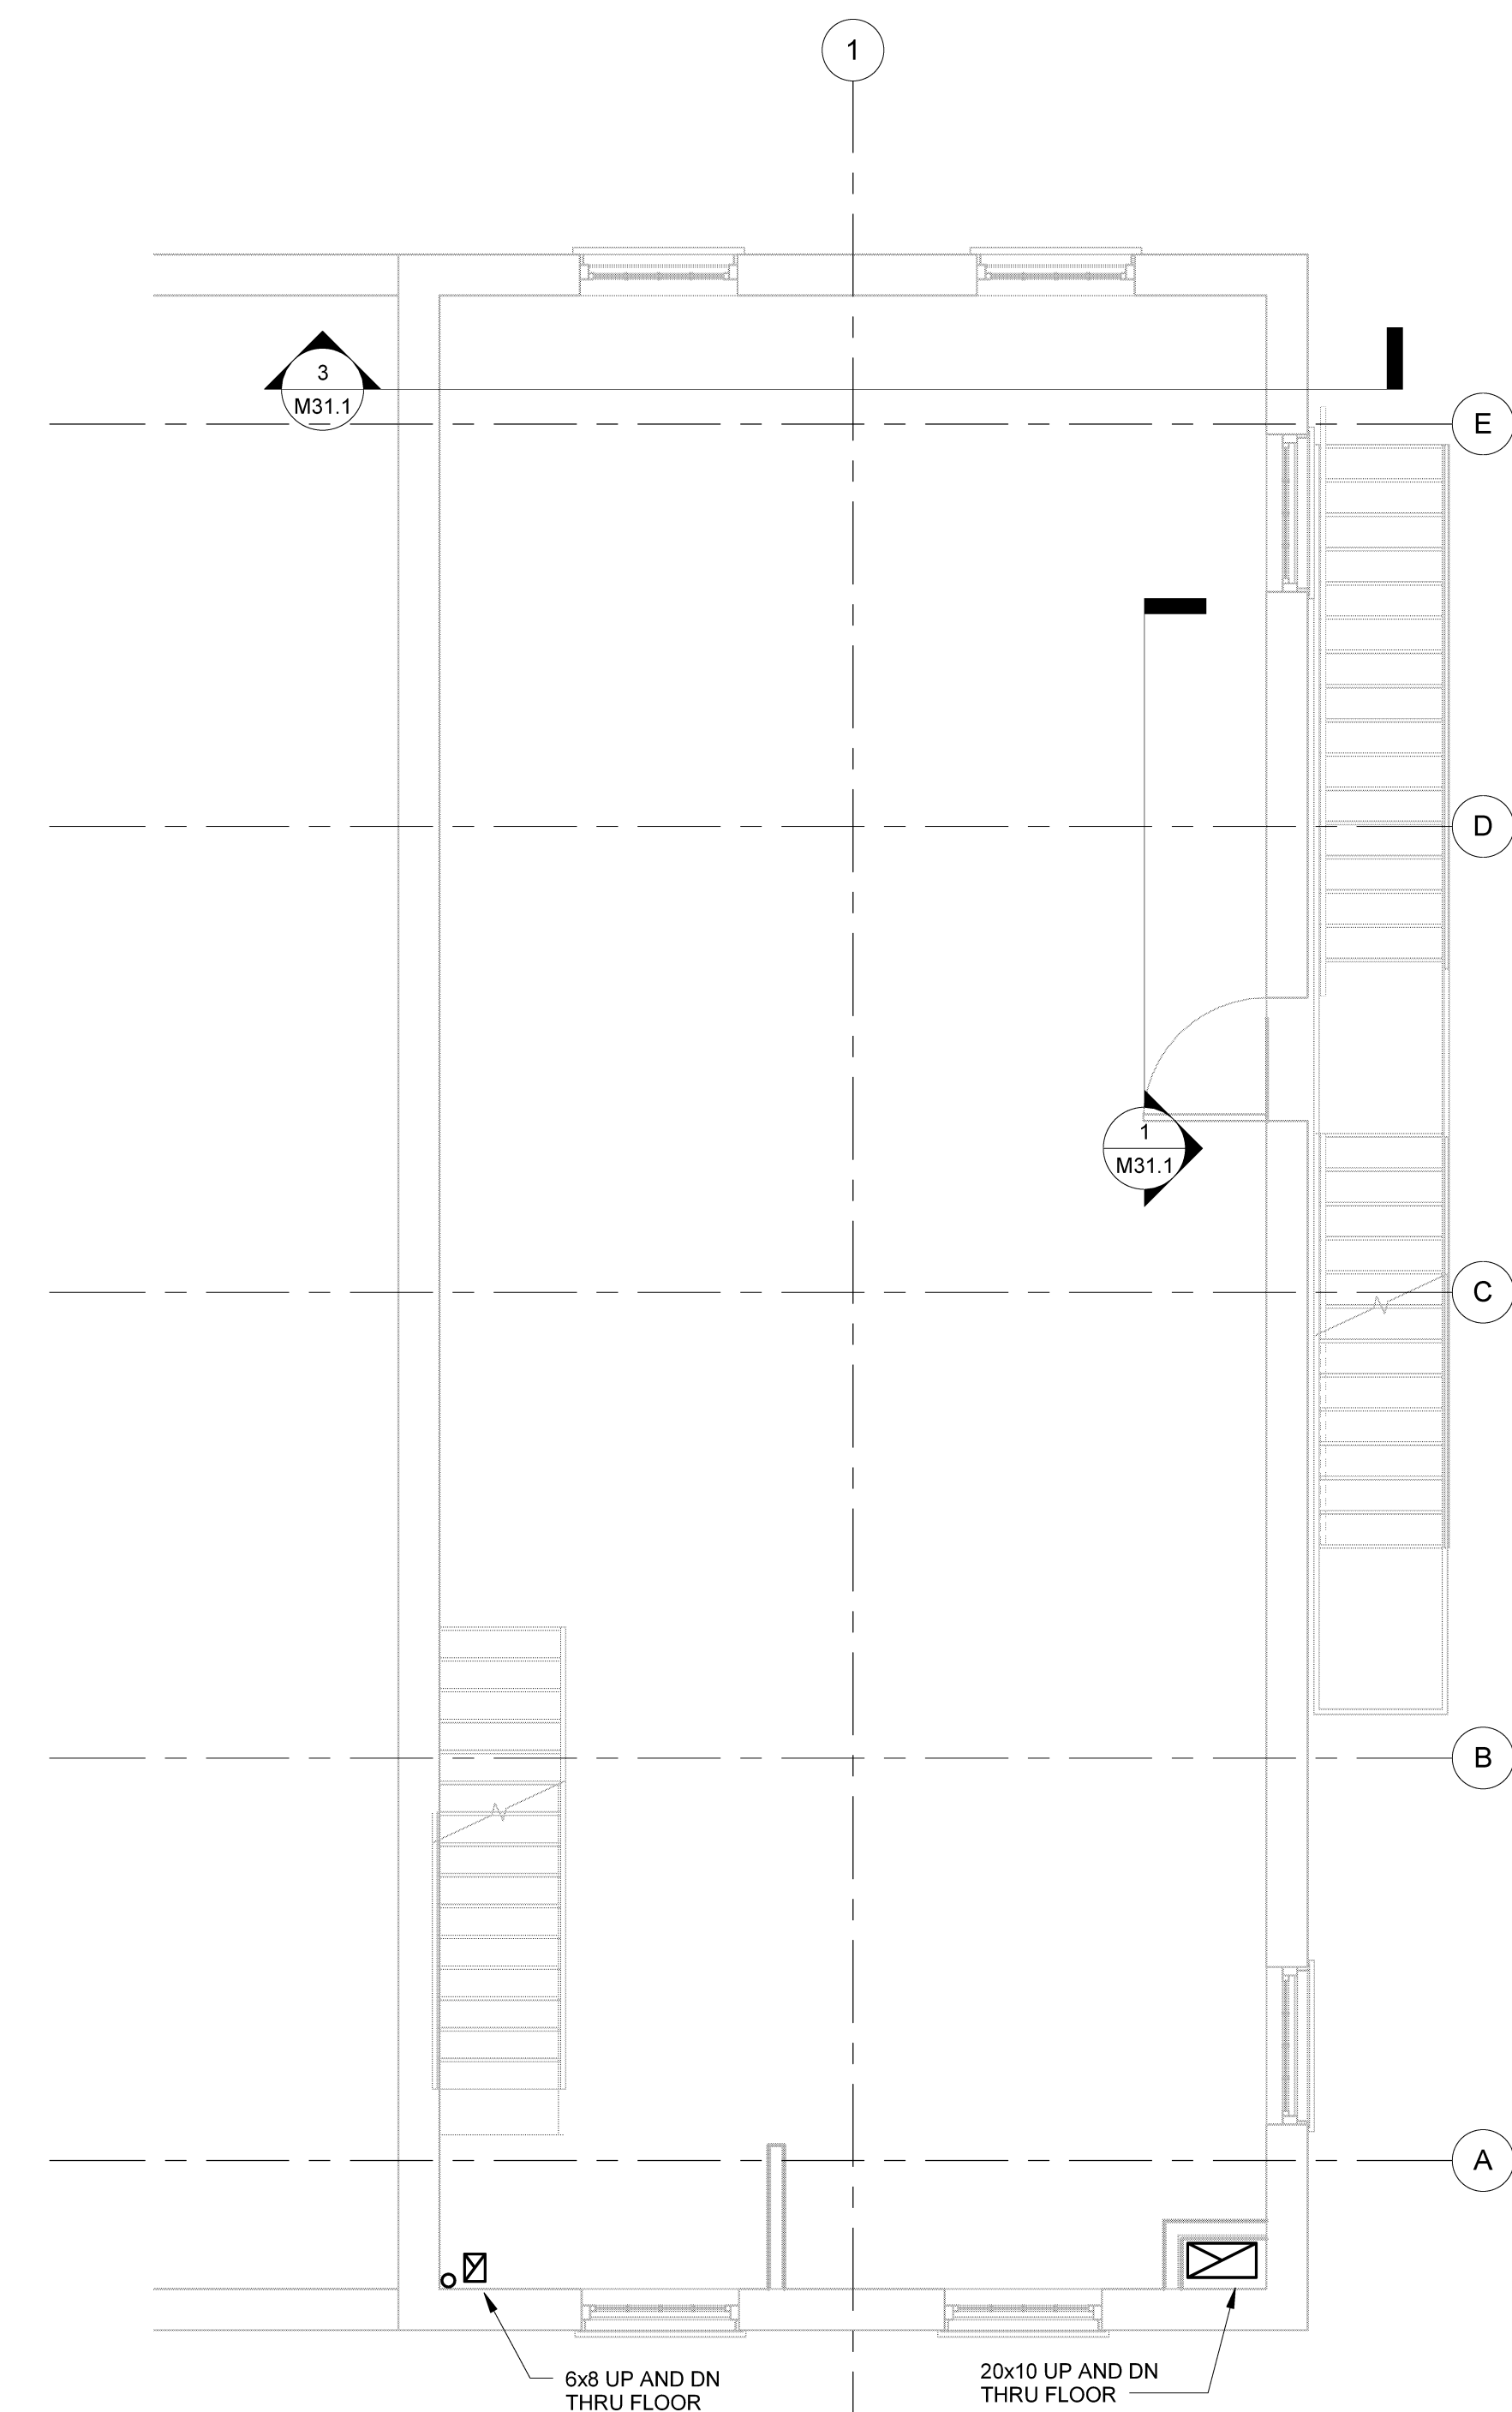

2 Third Floor Plan
SCALE: 1/4" = 1'-0"