


GOULD RESTAURANT

414 FORE STREET  
 PORTLAND, ME 04101

HA Project No. 12752

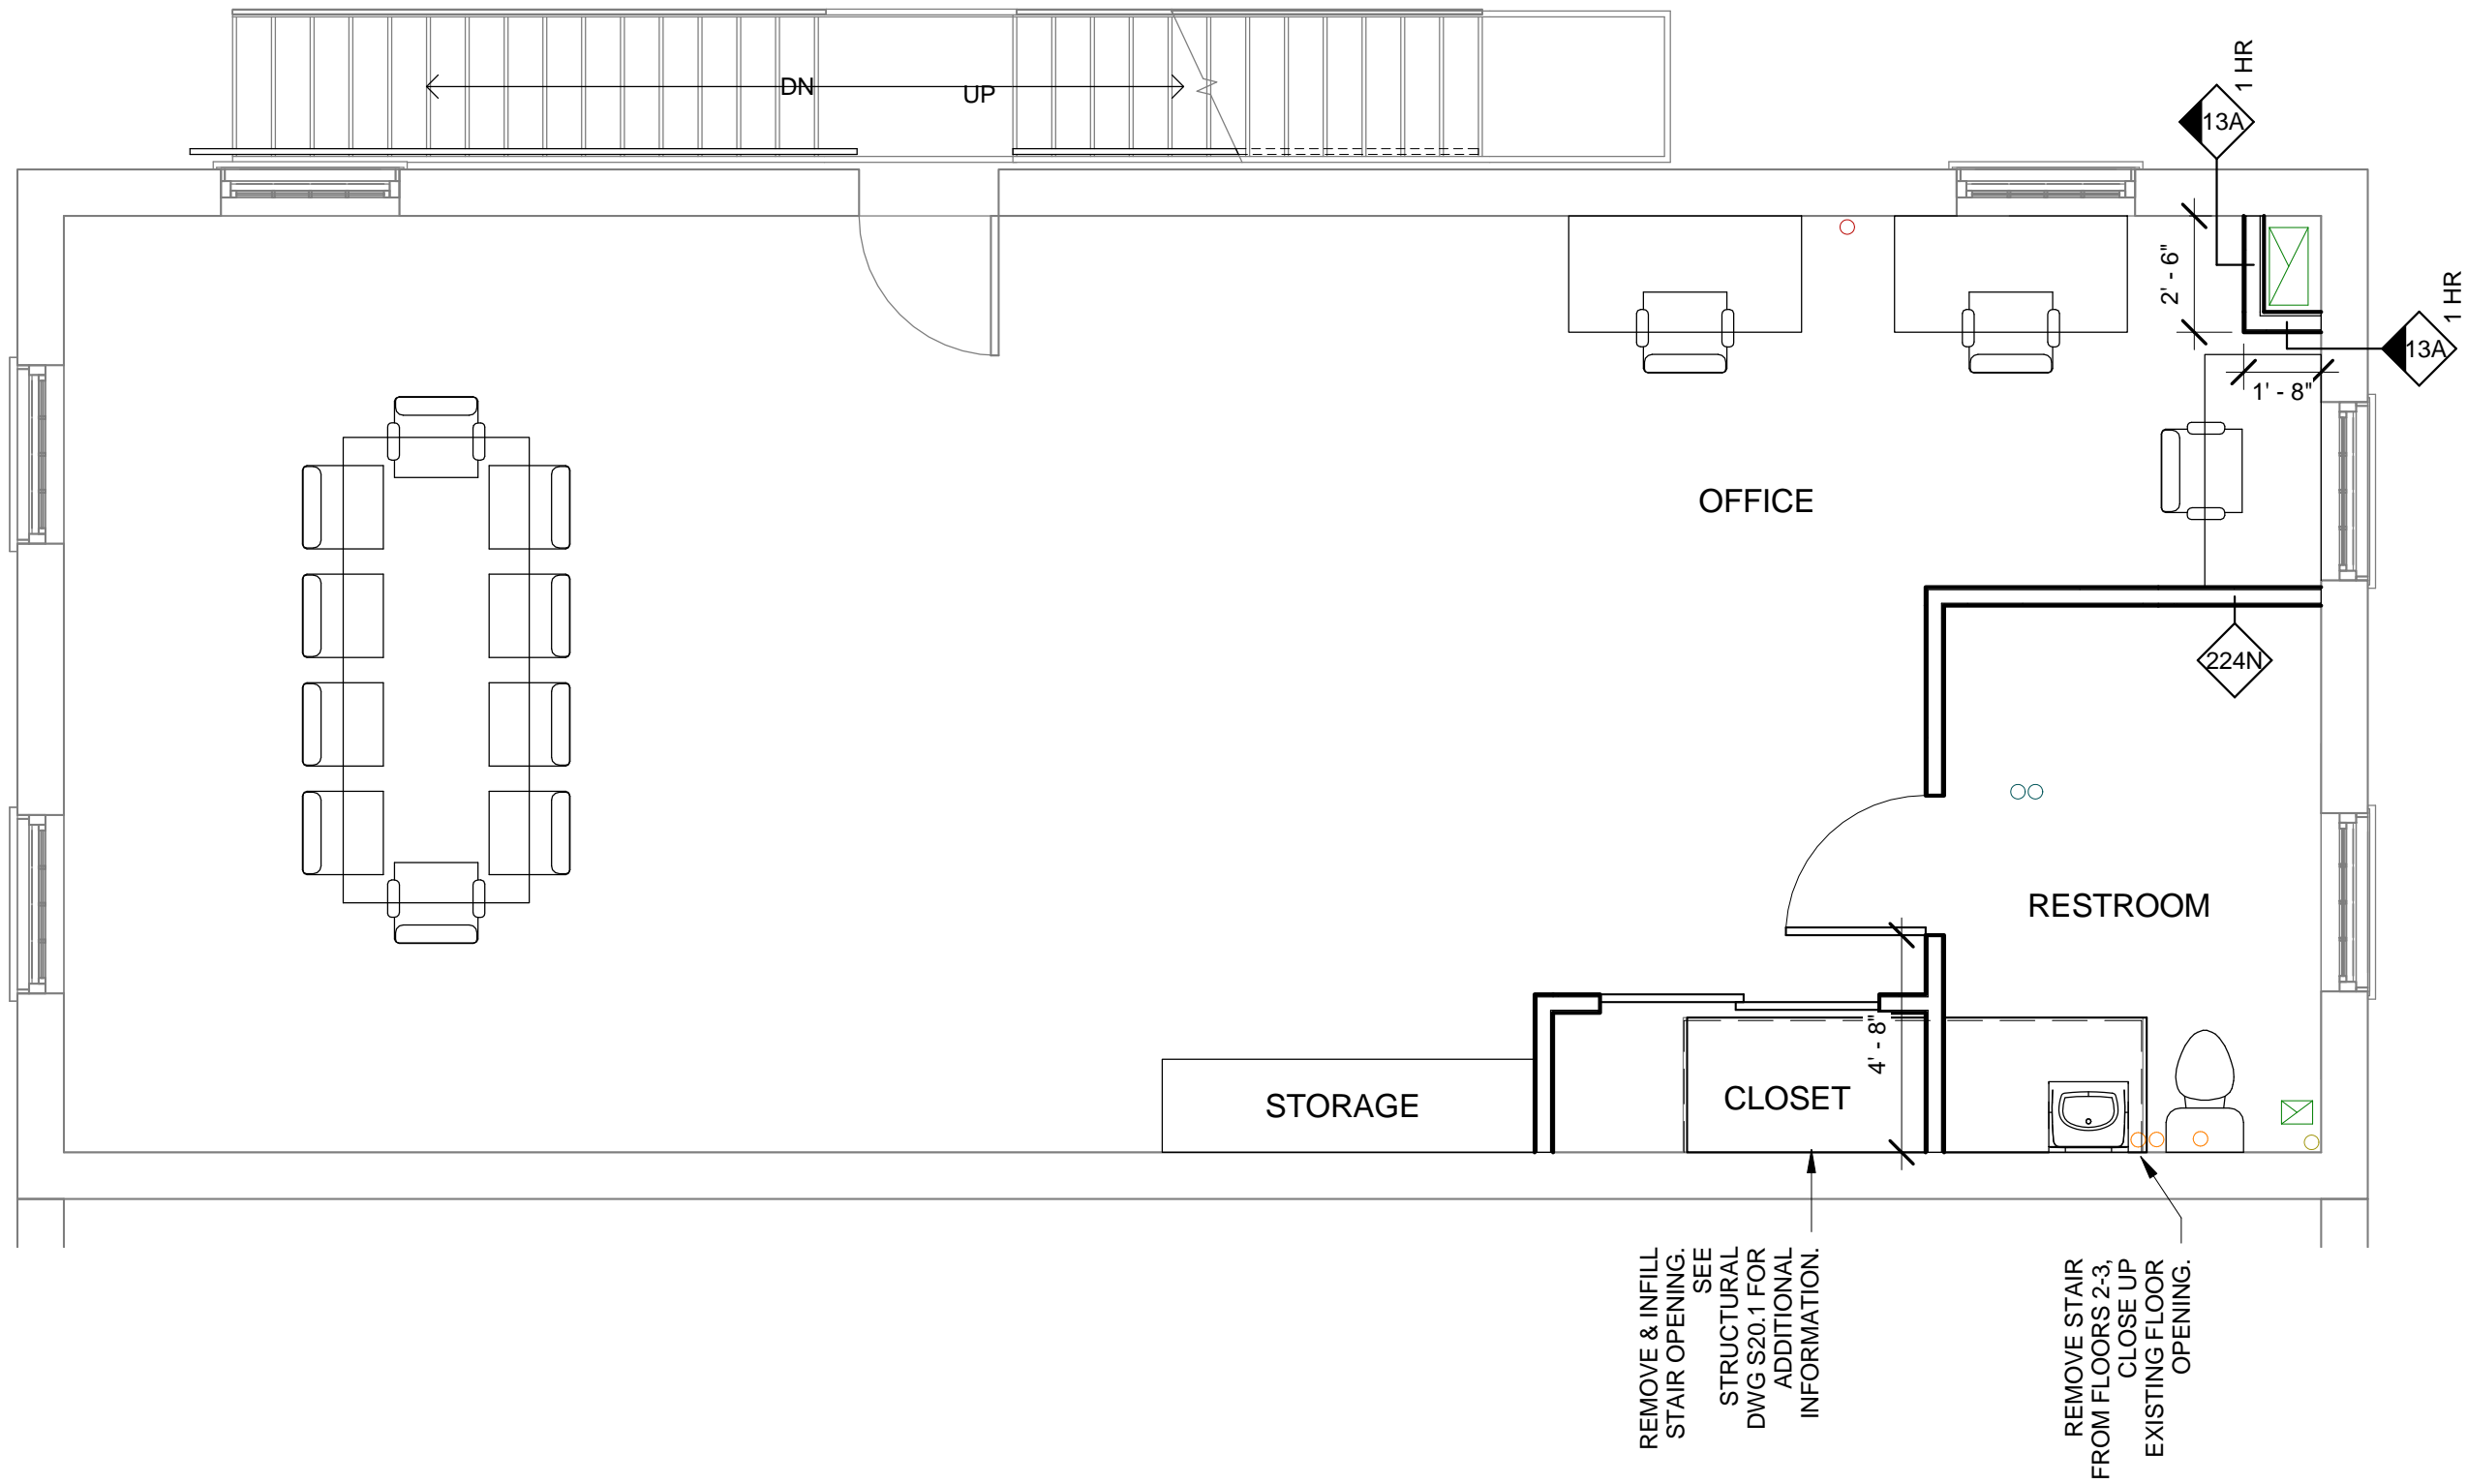

Date	04/22/14
Scale	1/4" = 1'-0"

0 2' 4' 6'  
 1/4" = 1'-0"

© 2013 Harriman Associates

THIRD FLOOR PLAN

SKC23

**A1** THIRD FLOOR PLAN  
 SCALE: 1/4" = 1'-0"