
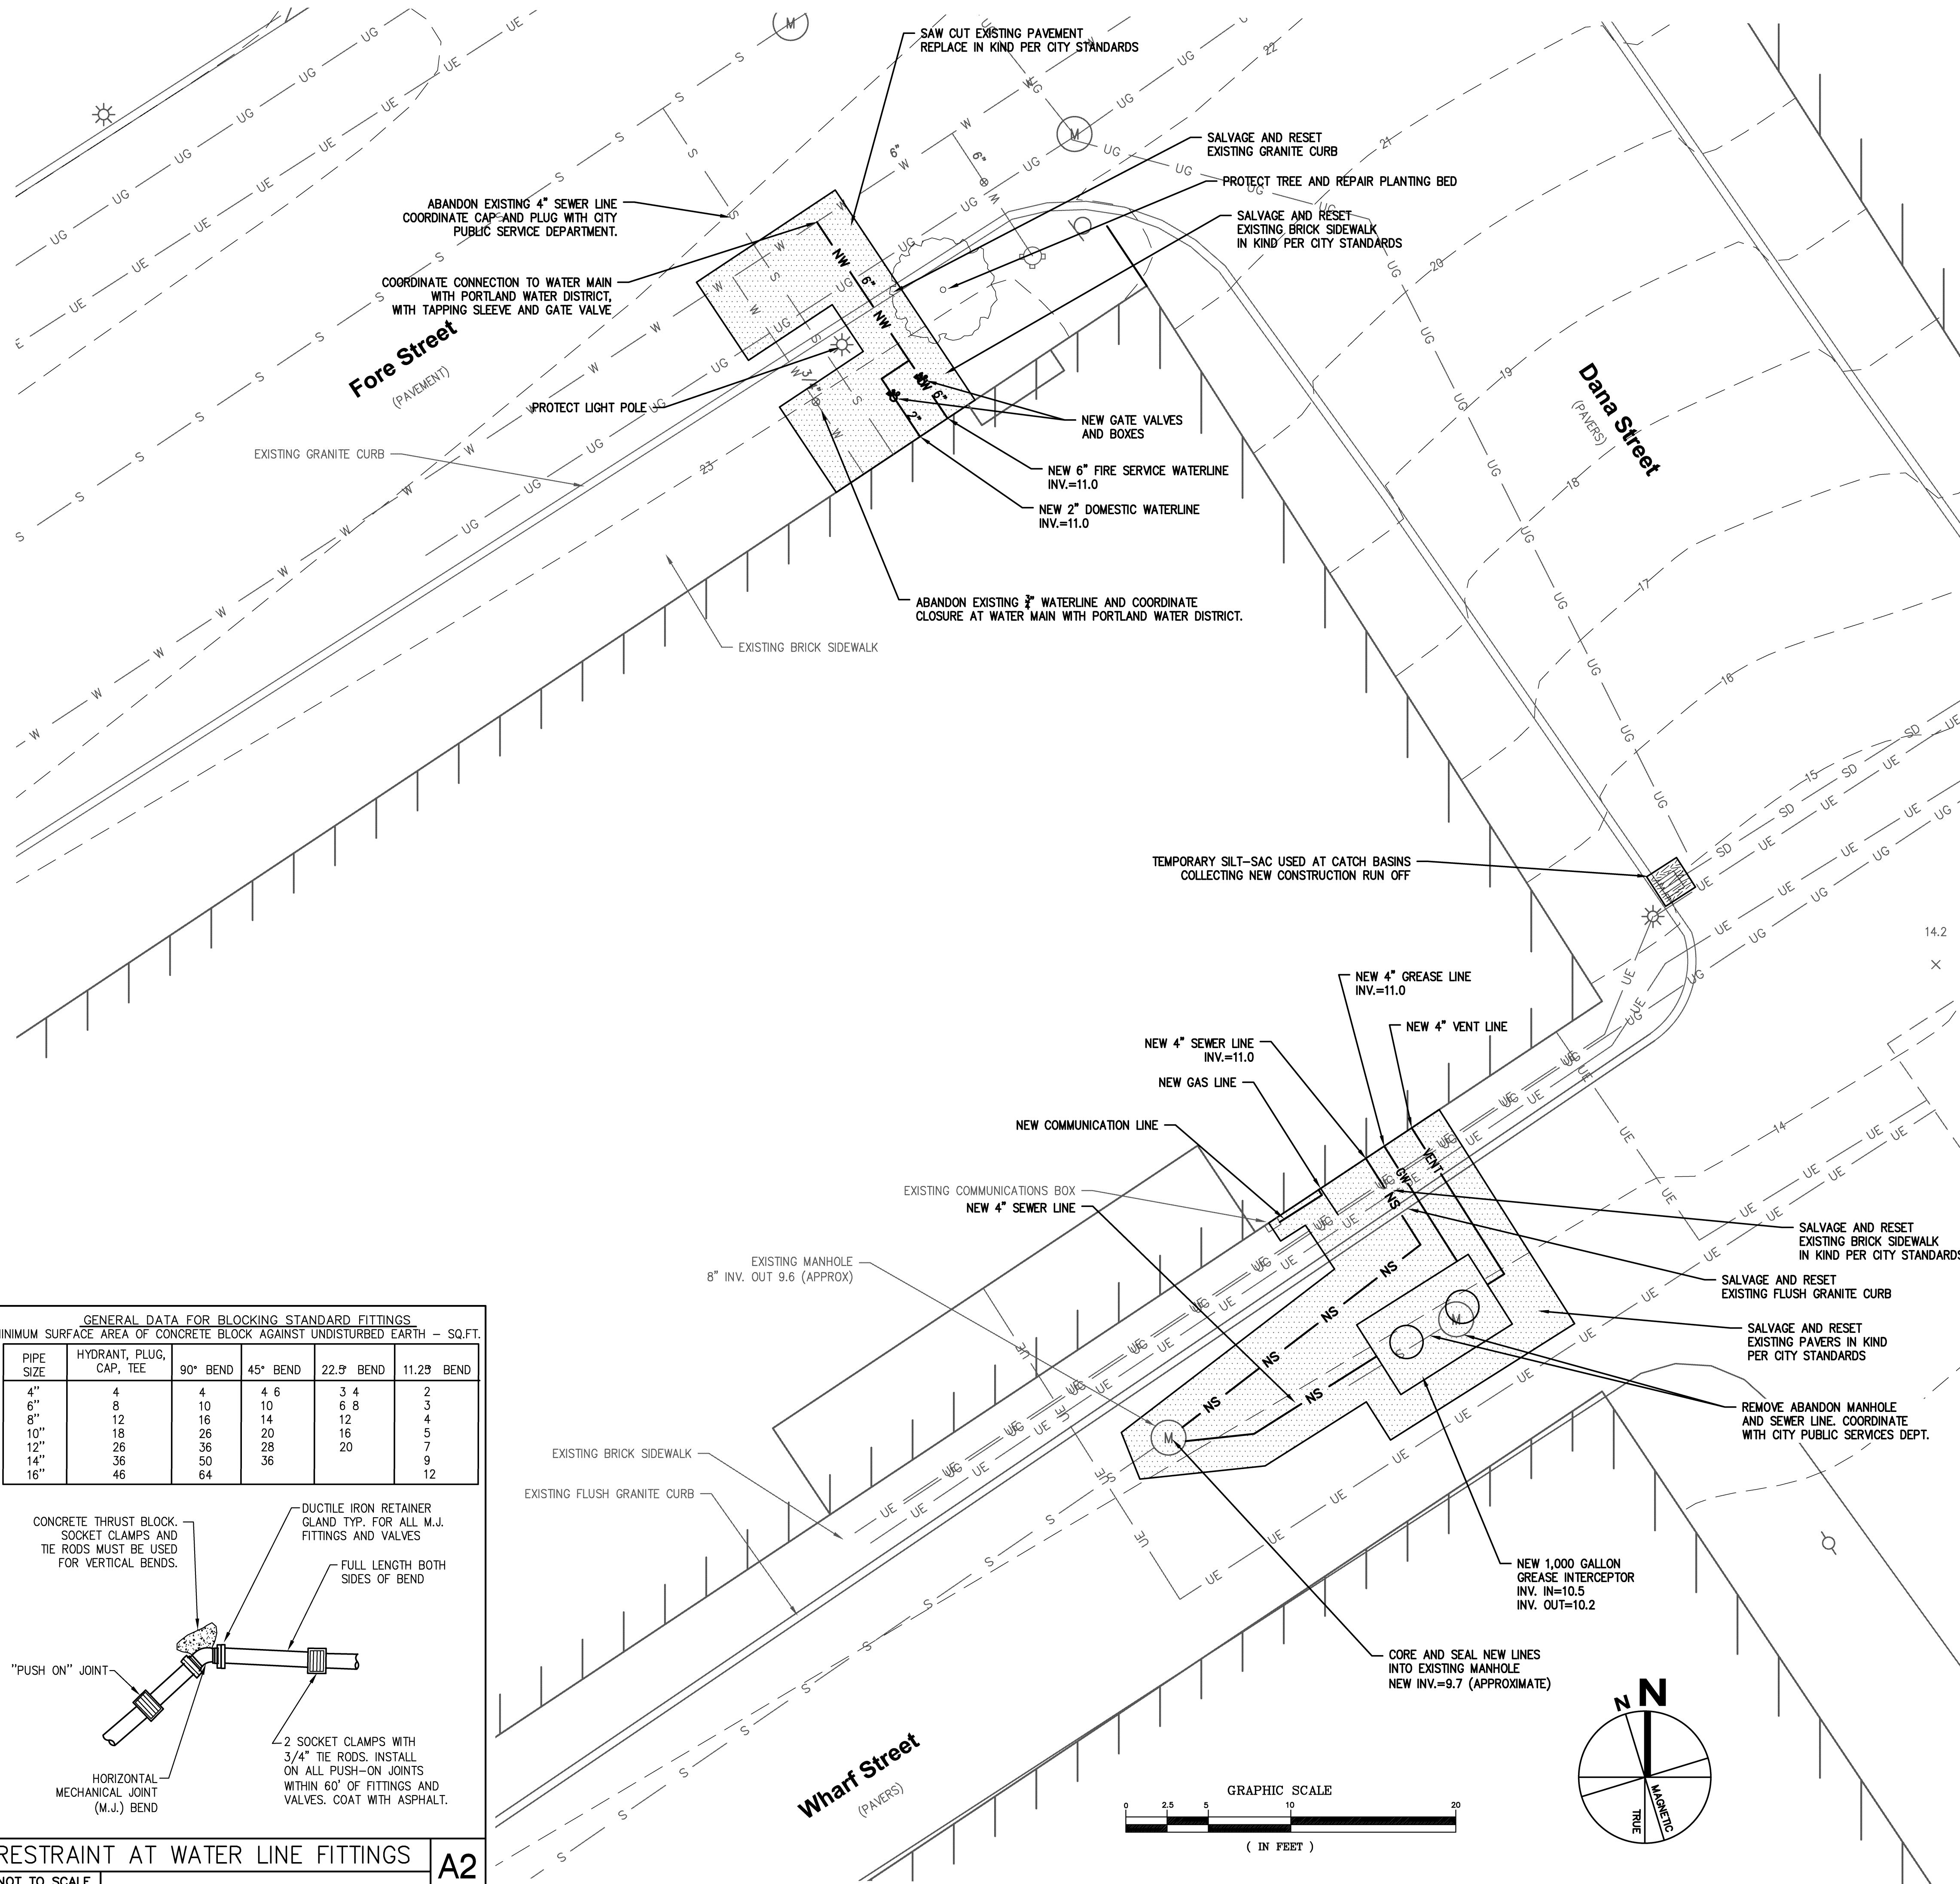
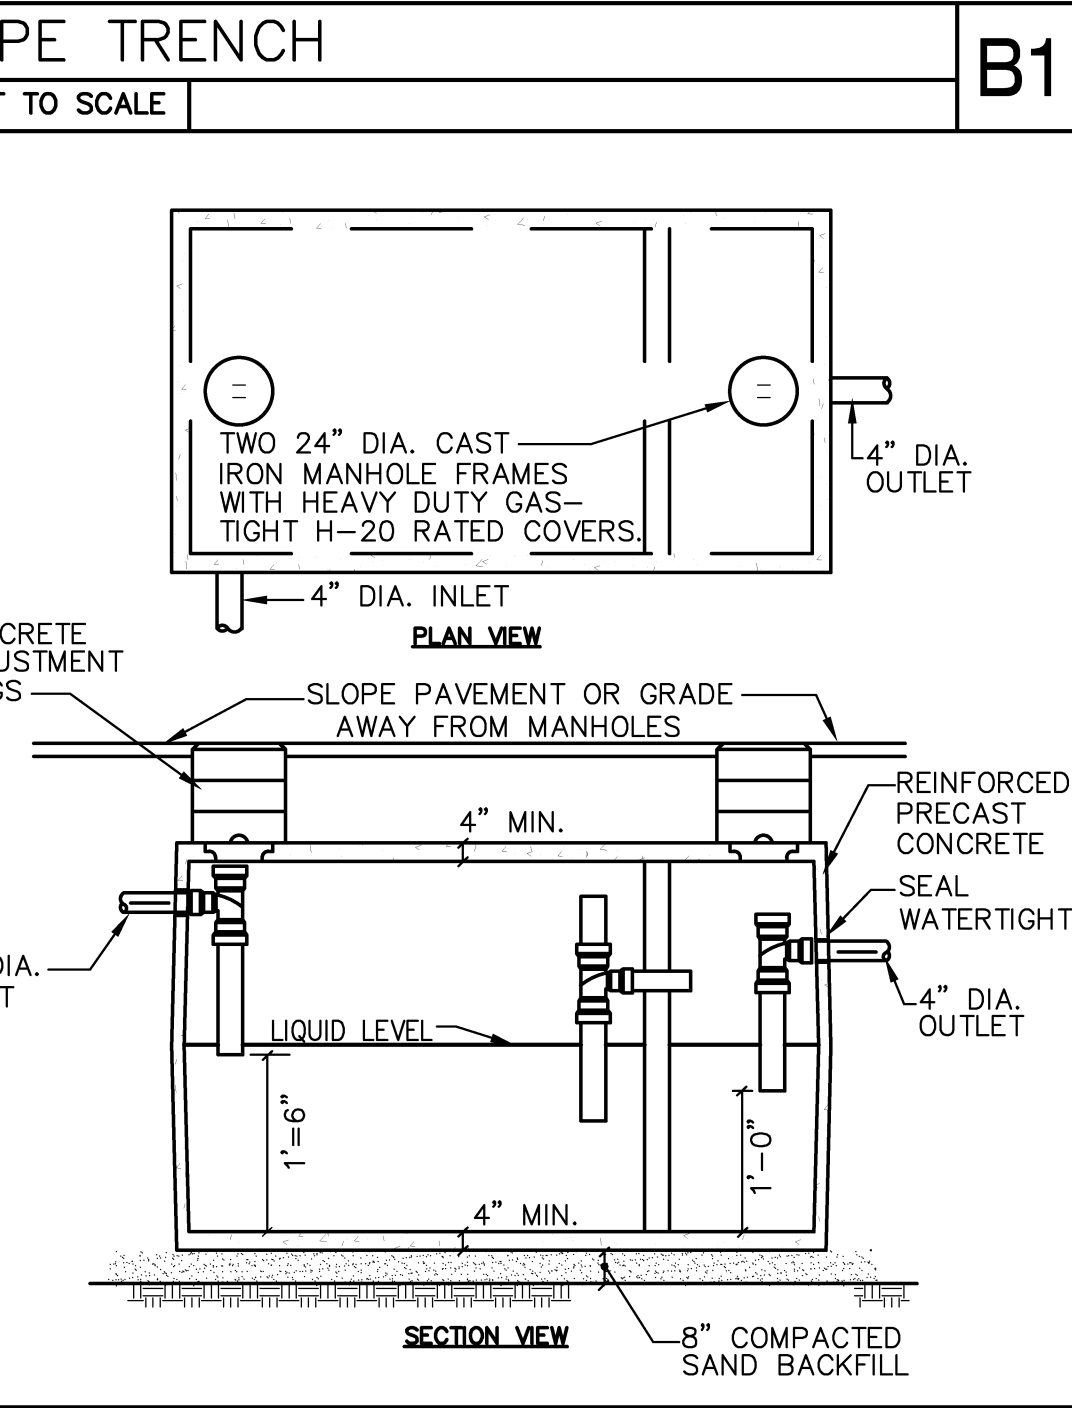



**PAVEMENT DETAILS** **C1**

NOT TO SCALE

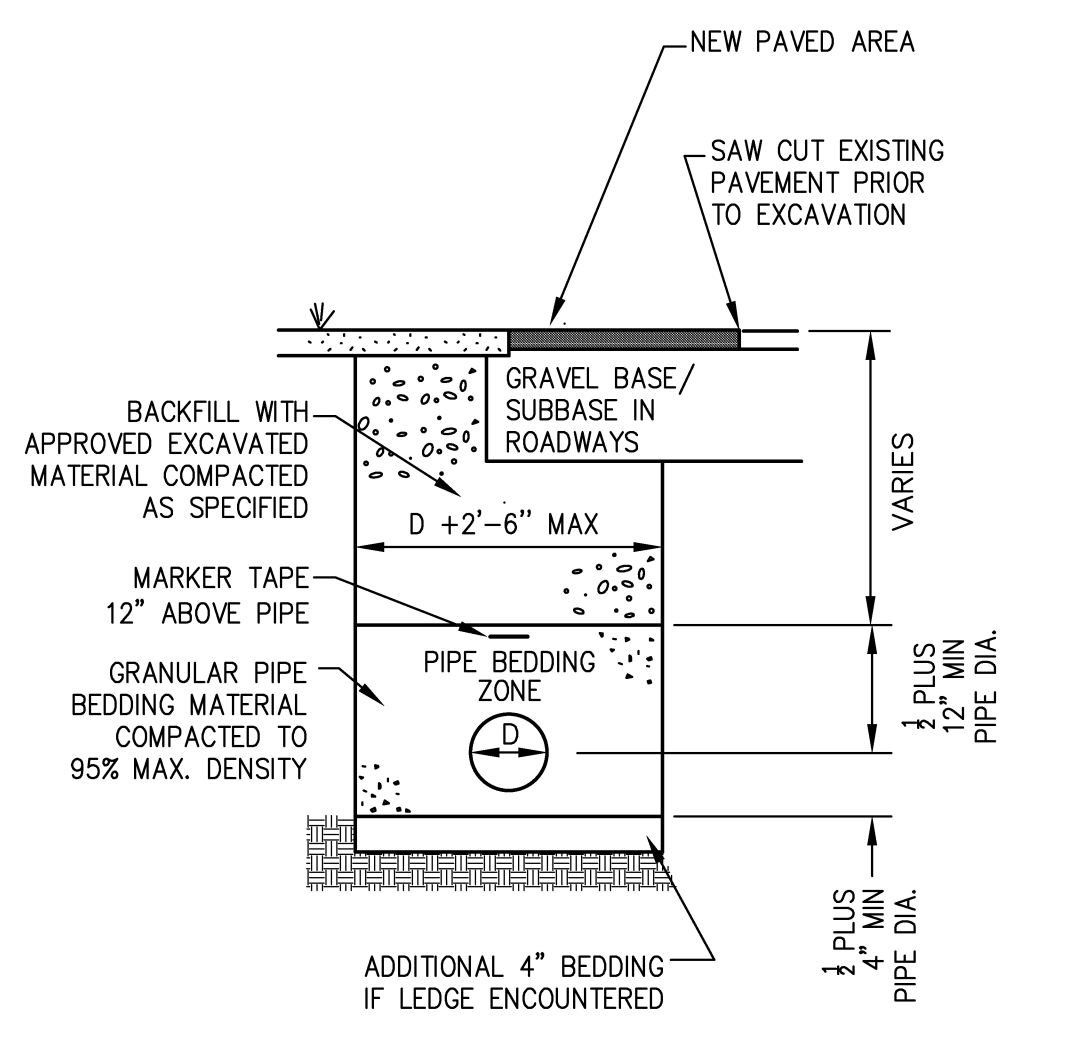

**GENERAL DATA FOR BLOCKING STANDARD FITTINGS**  
MINIMUM SURFACE AREA OF CONCRETE BLOCK AGAINST UNDISTURBED EARTH - SQ.FT.

PIPE SIZE	HYDRANT, PLUG, CAP, TEE	90° BEND	45° BEND	22.5° BEND	11.25° BEND
4"	4	4	4	3	2
6"	8	10	10	6	3
8"	12	16	14	12	4
10"	18	26	20	16	5
12"	26	36	28	20	7
14"	36	50	36		9
16"	46	64	36		12

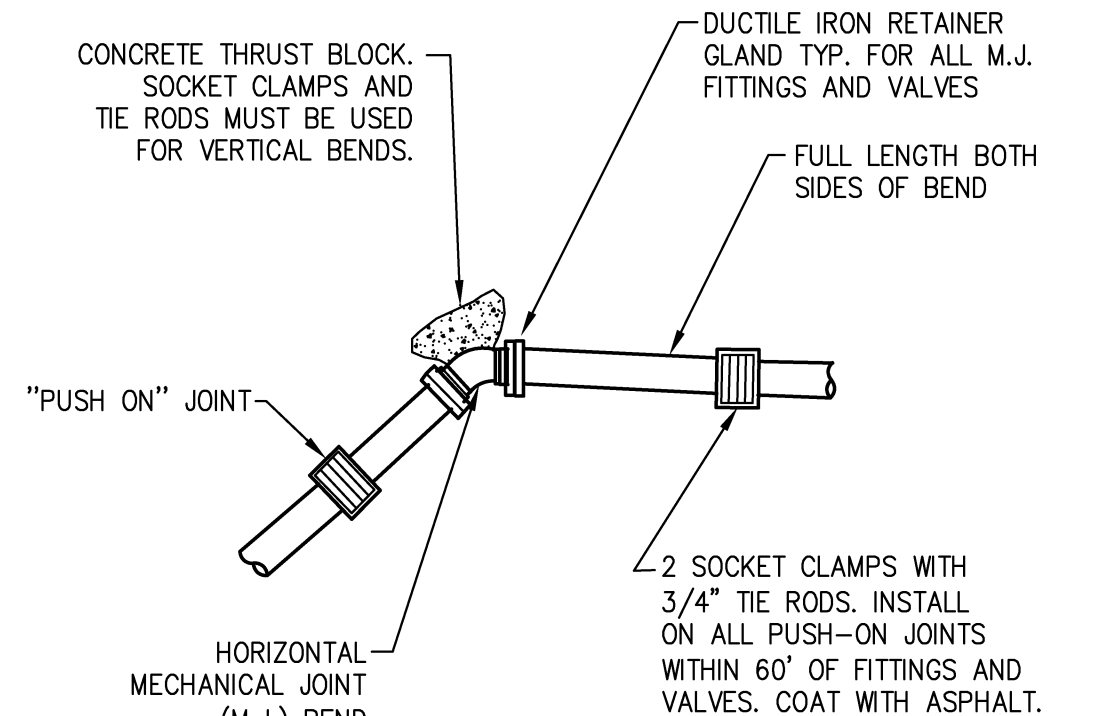


**GOULD RESTAURANT**

PORTLAND, MAINE  
Harriman Project No. 12752  
Key Plan

**Issues and Revisions**

Mark	Date	Description
	5-21-13	75% REVIEW
	5-31-13	ISSUED FOR CONSTRUCTION

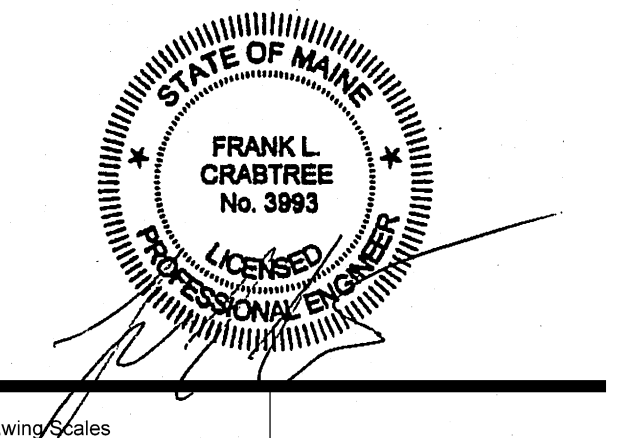

PA / PE: FLC © 2013  
Drawn By: PLS Harriman Associates

**SITE PLAN**

**C00.1**