

HARRIMAN


AUBURN PORTLAND MANCHESTER

GOULD RESTAURANT


414 FORE STREET  
PORTLAND, ME 04101

Harriman Project No. 12752


Key Plan Proj North

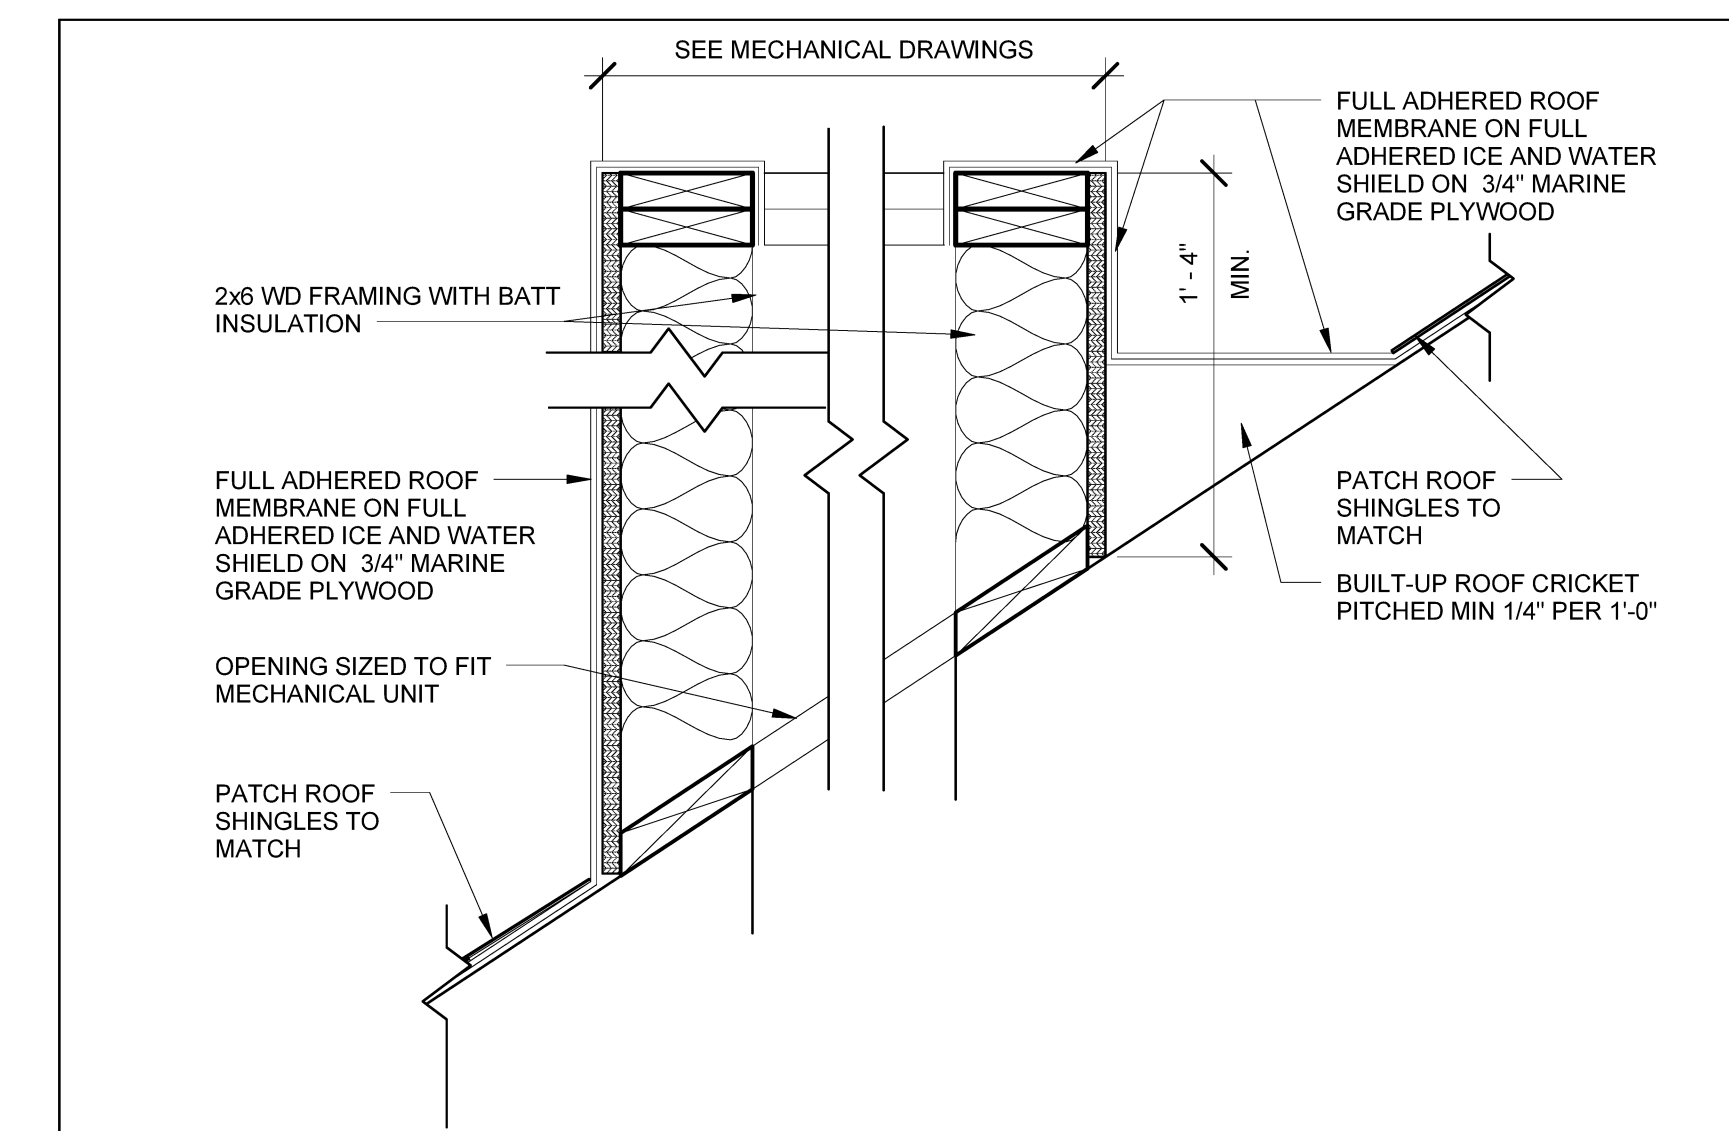


C4 ROOF CURBING DETAIL  
SCALE: 1 1/2" = 1'-0"

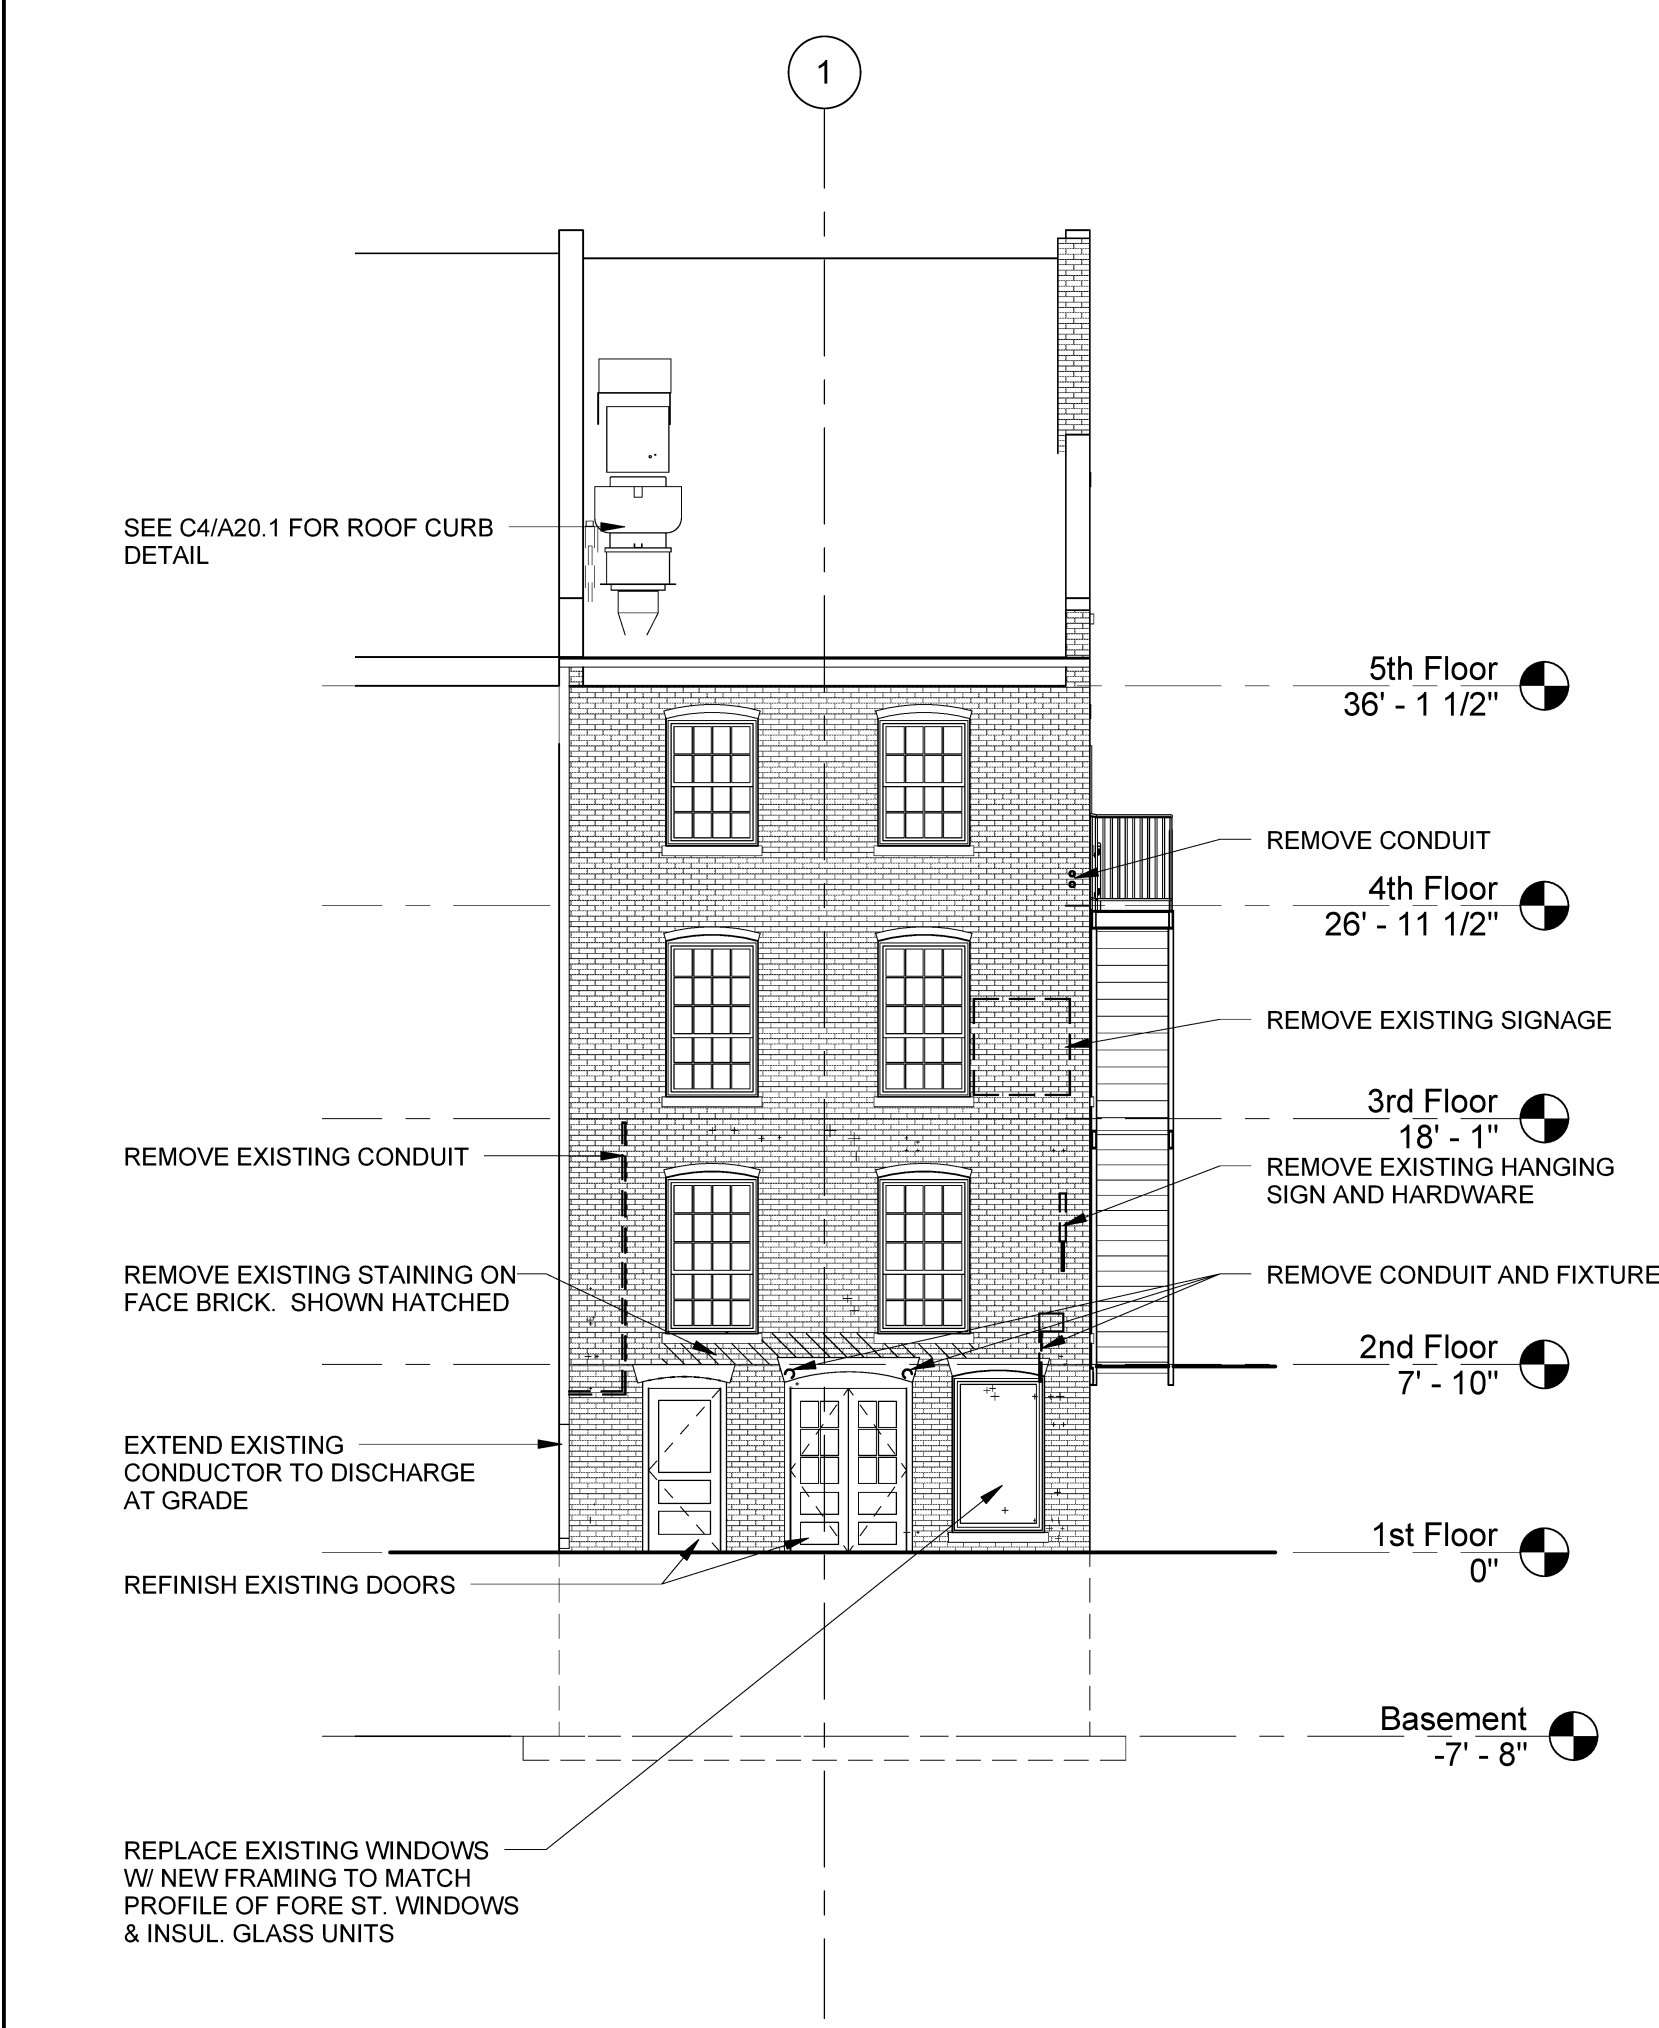

A1 EAST ELEVATION  
SCALE: 1/8" = 1'-0"

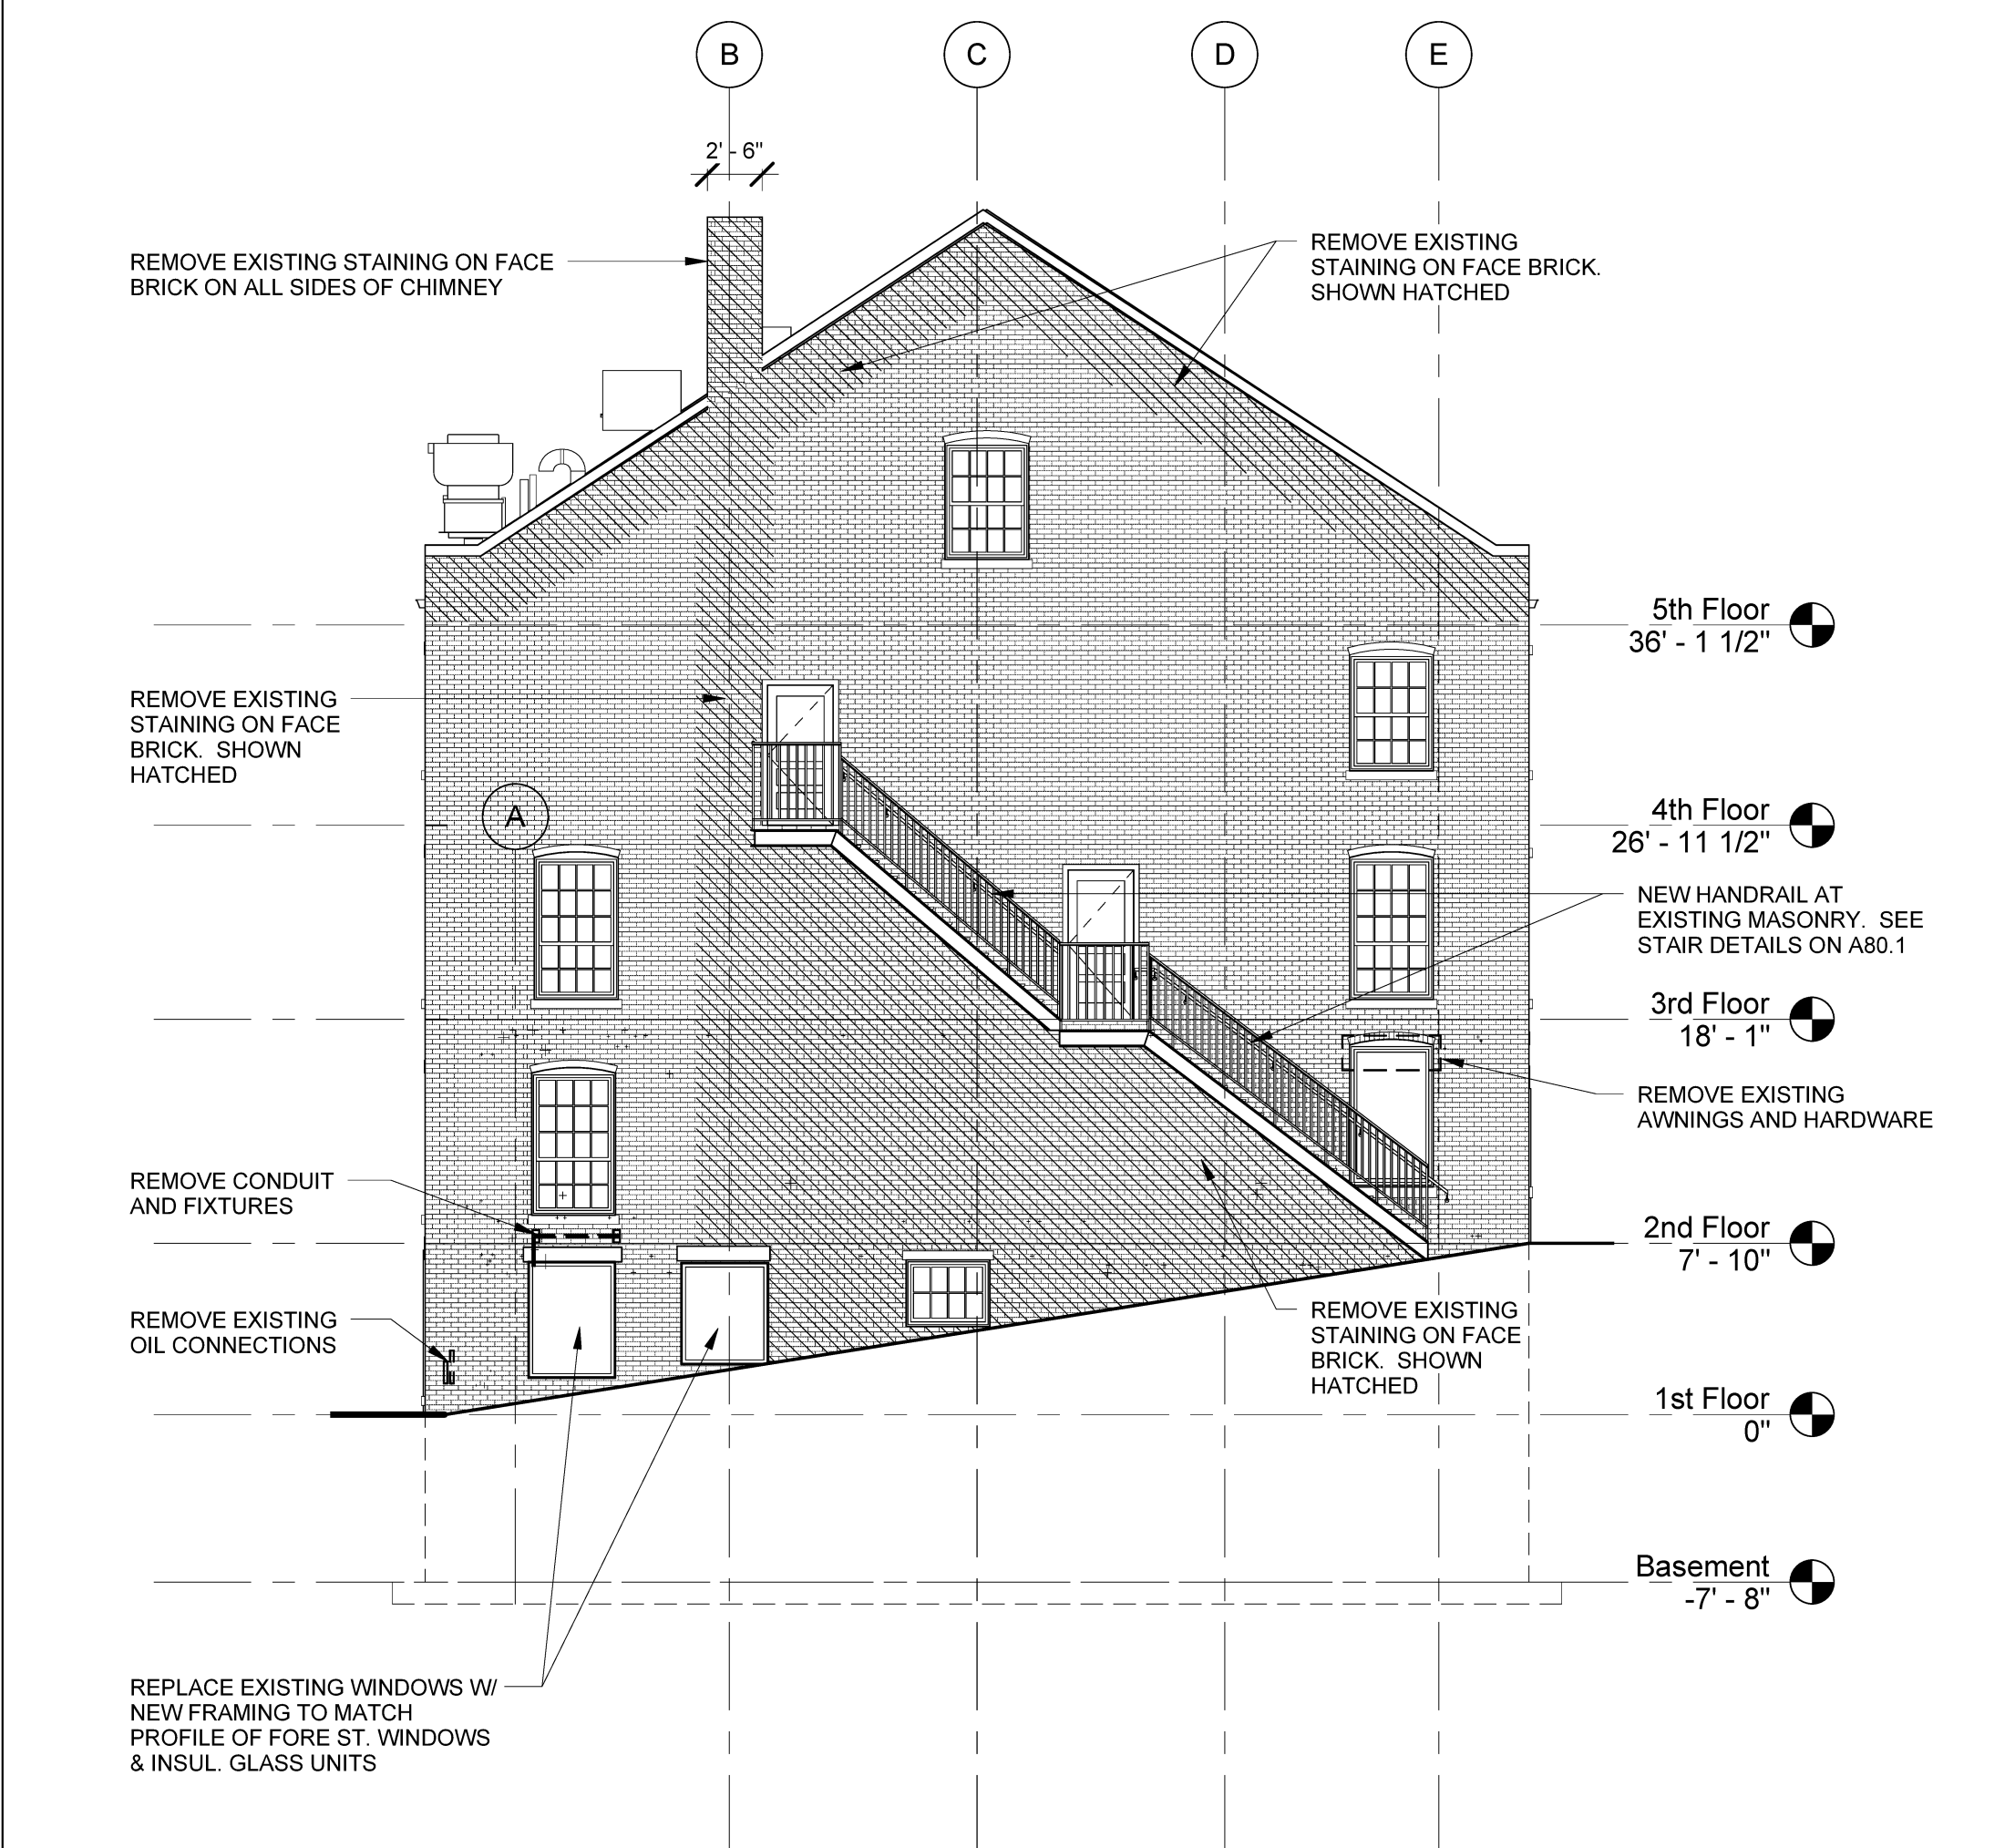


A2 NORTH ELEVATION  
SCALE: 1/8" = 1'-0"

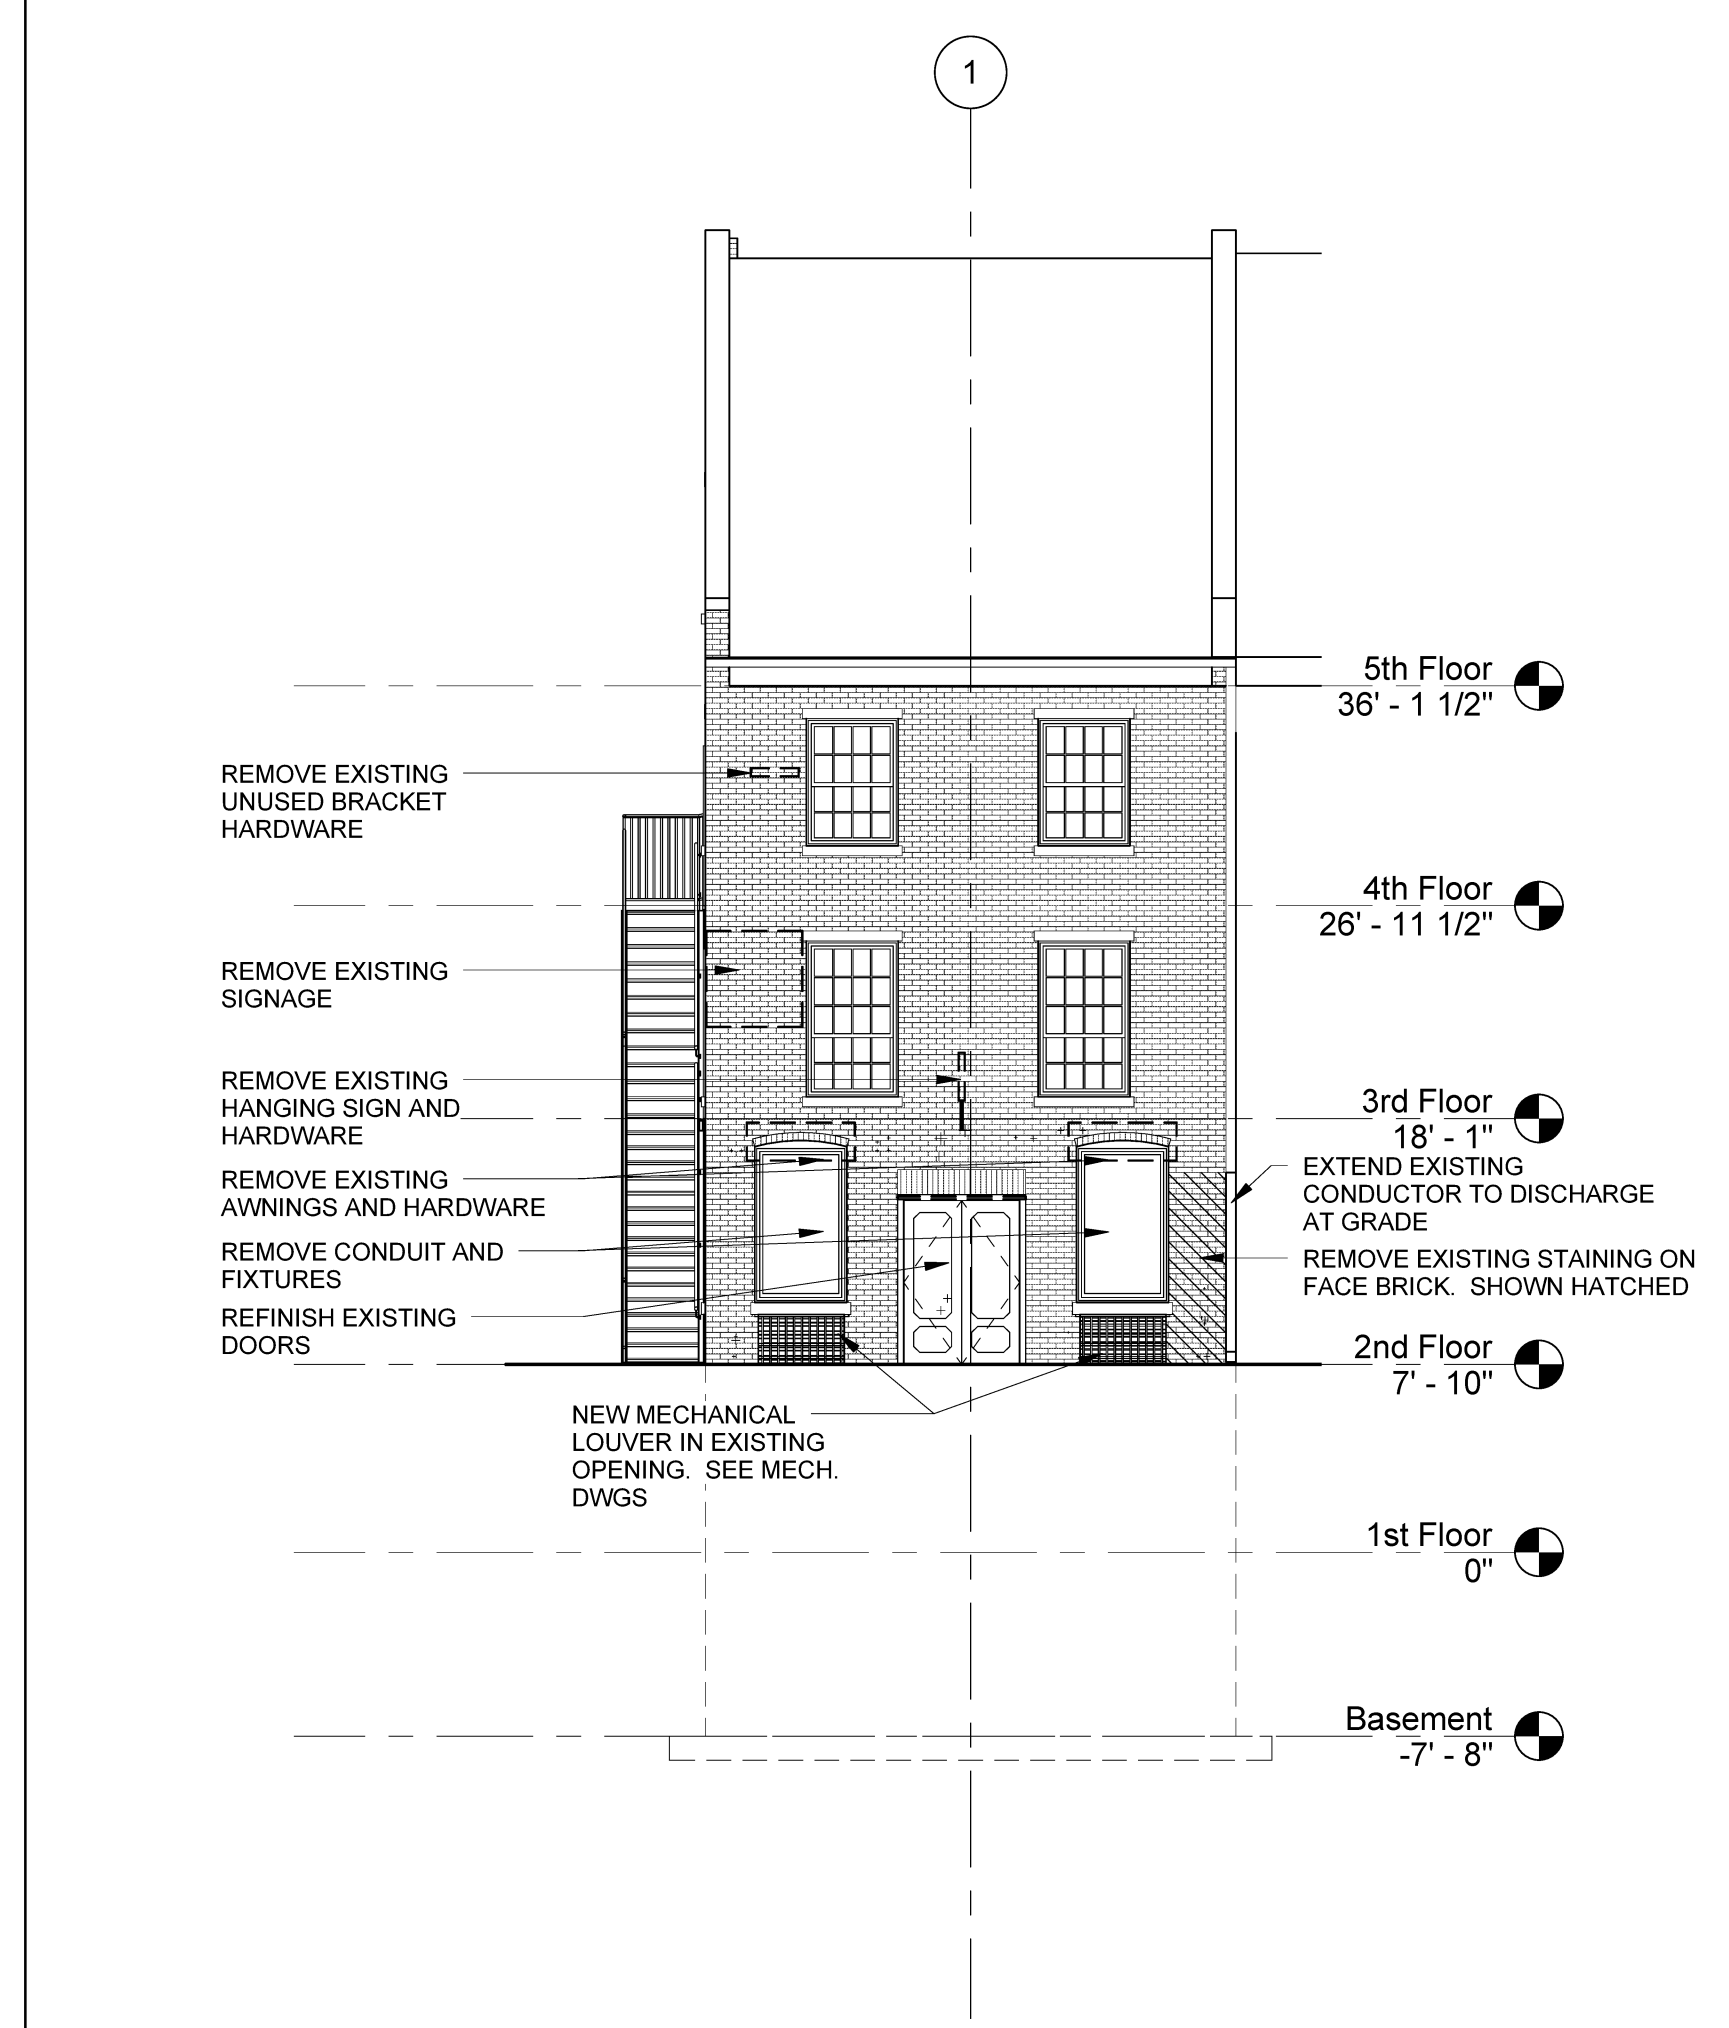

A5 WEST ELEVATION  
SCALE: 1/8" = 1'-0"

Issues and Revisions		
Mark	Date	Description
05-21-13	75%	REVIEW
05-31-13		ISSUED FOR CONSTRUCTION

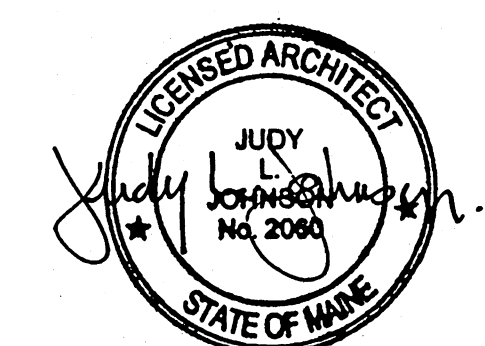

Drawing Scales	
As indicated	0 4' 8' 12'
1 1/2" = 1'-0"	0 4" 8" 1'

PA / PE: RBB	© 2013
Drawn By: CMP	Harriman Associates

EXTERIOR ELEVATIONS

A20.1

Plot Date: 5/31/2013 2:53:48 PM