

HARRIMAN


AUBURN PORTLAND MANCHESTER

GOULD RESTAURANT

414 FORE STREET
PORTLAND, ME 04101


Harriman Project No. 12752

Key Plan Proj North

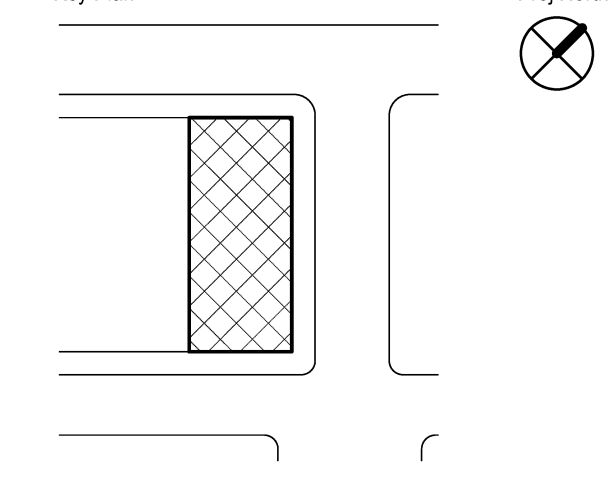

Issues and Revisions

Mark	Date	Description
05-21-13	75% REVIEW	
05-31-13	ISSUED FOR CONSTRUCTION	

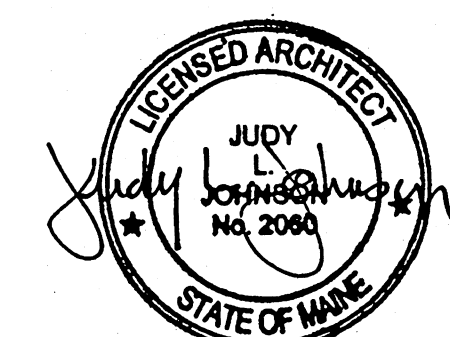


Drawing Scales	0' 2' 4' 6'
1/4" = 1'-0"	1/4" = 1'-0"


PA / PE: RBB © 2013
Drawn By: CMP Harriman Associates

REFLECTED CEILING PLANS


A70.1

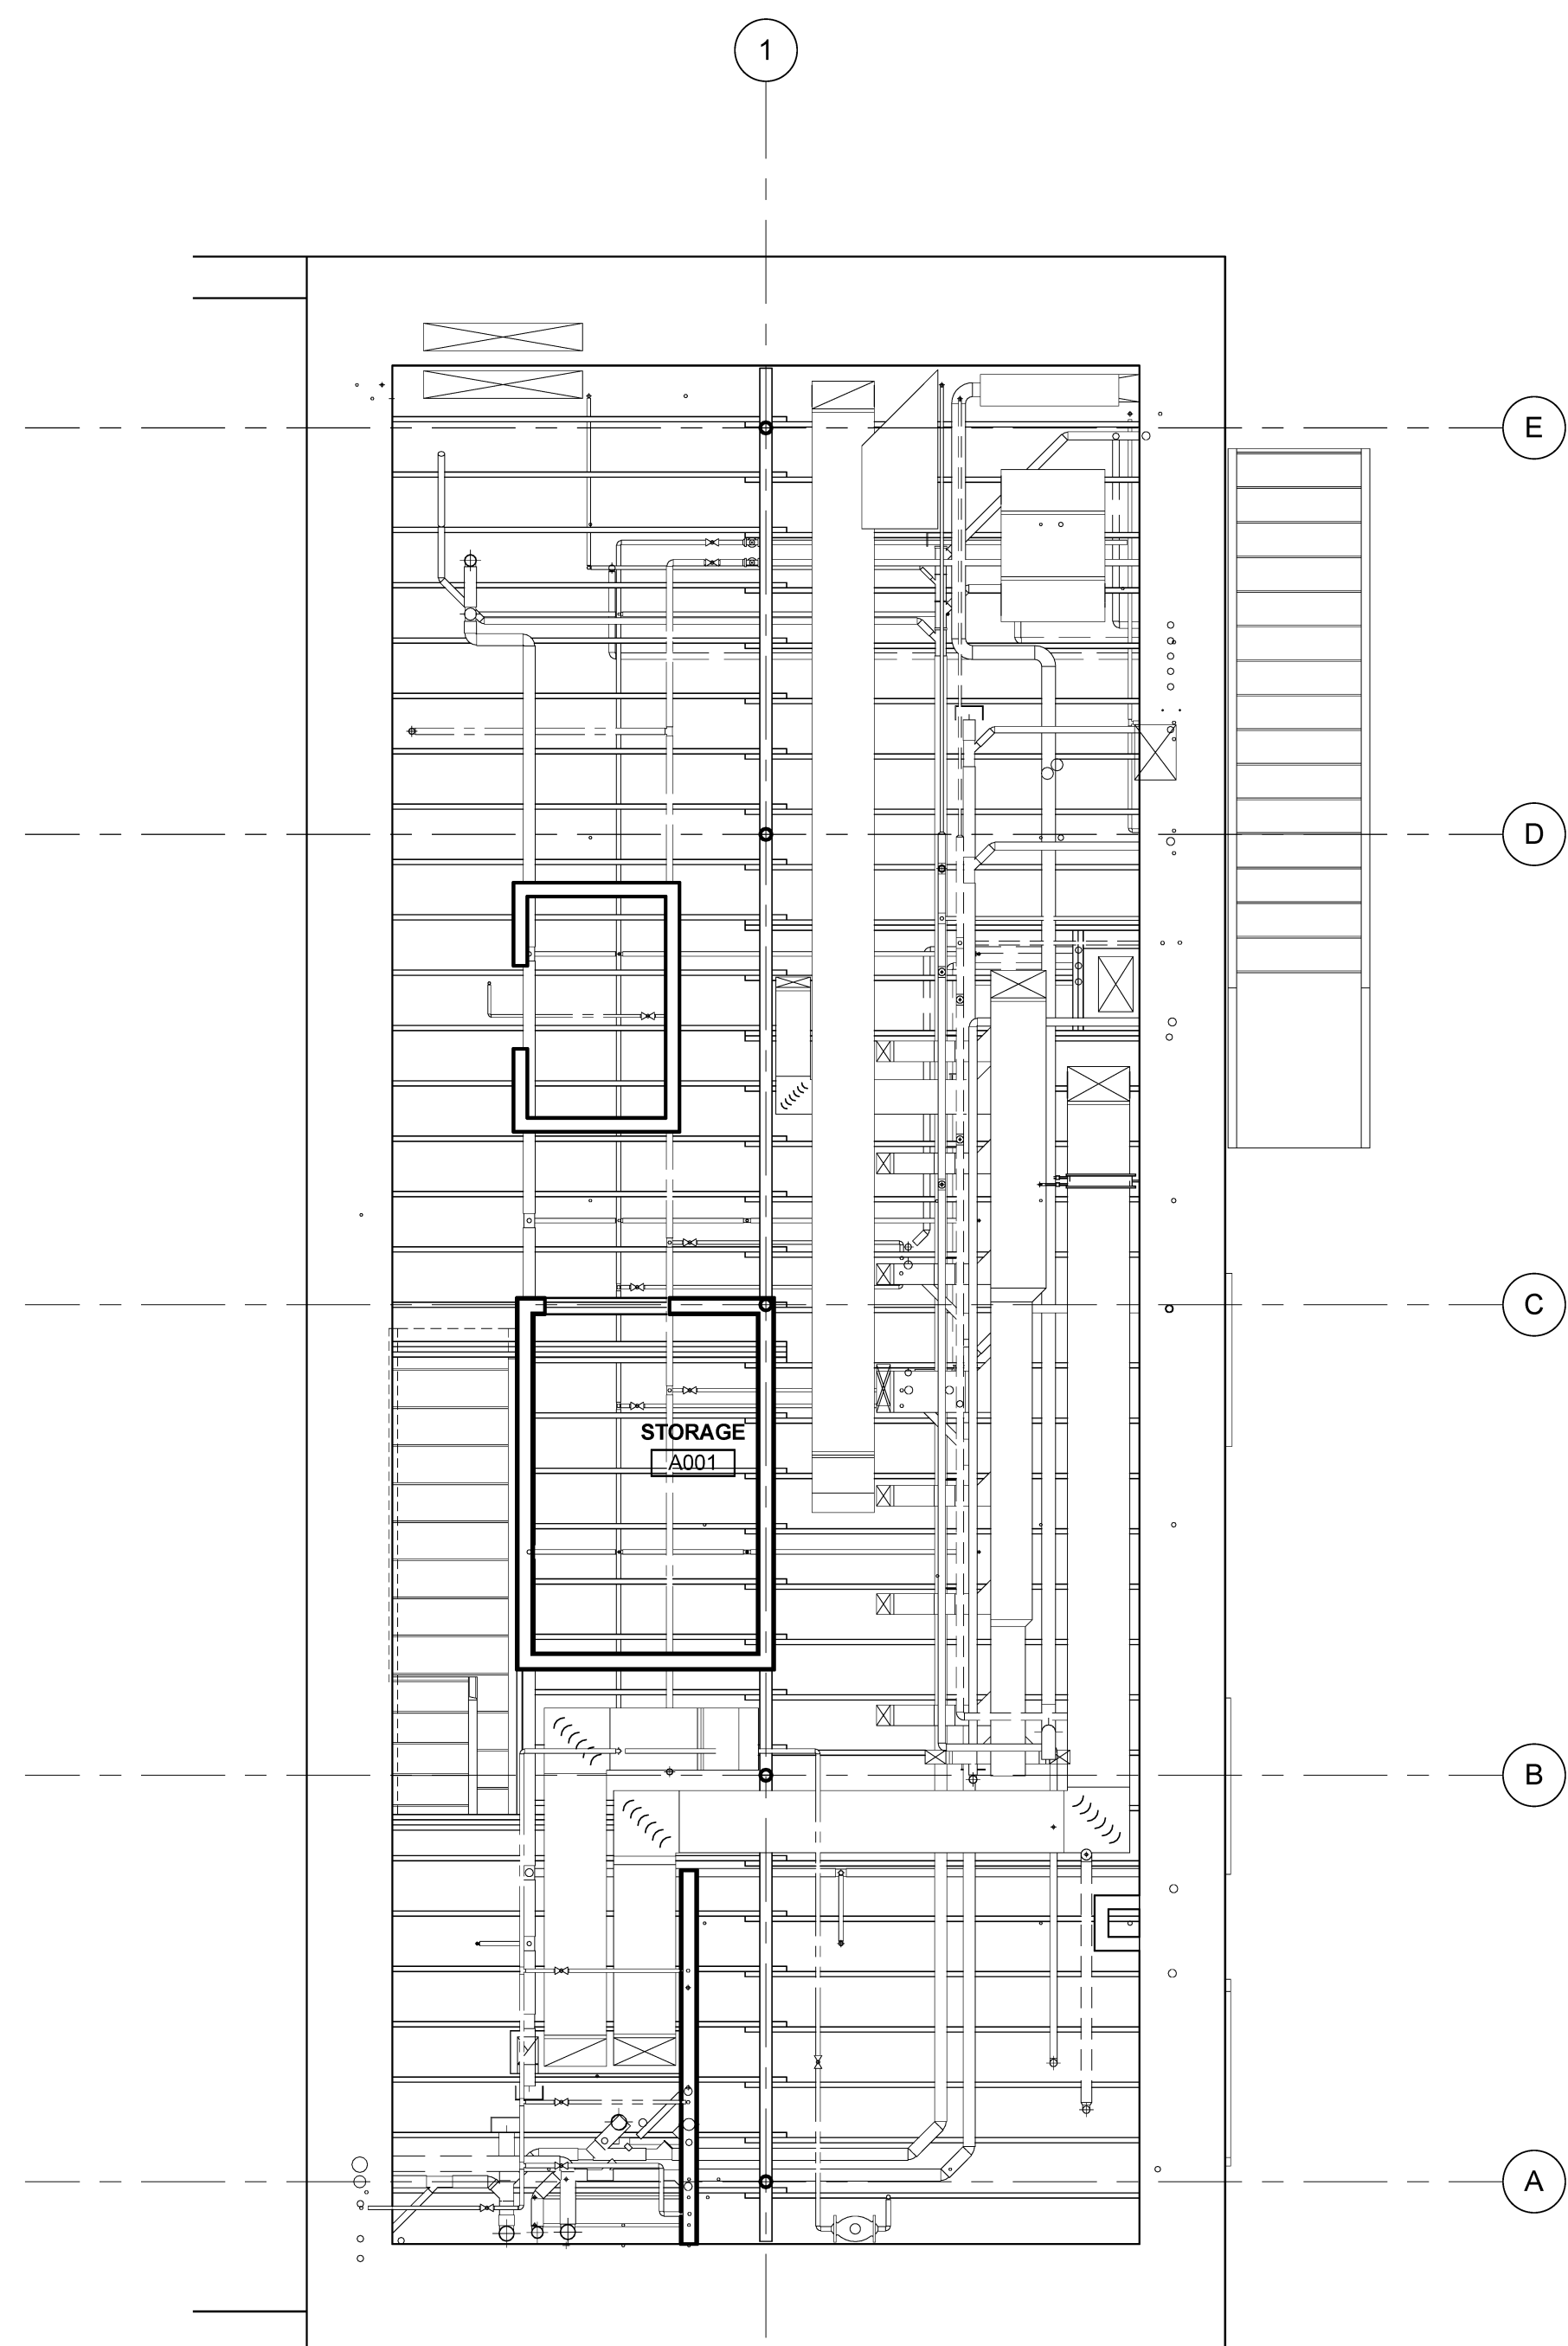

A1 BASEMENT REFLECTED CEILING PLAN
SCALE: 1/4" = 1'-0"

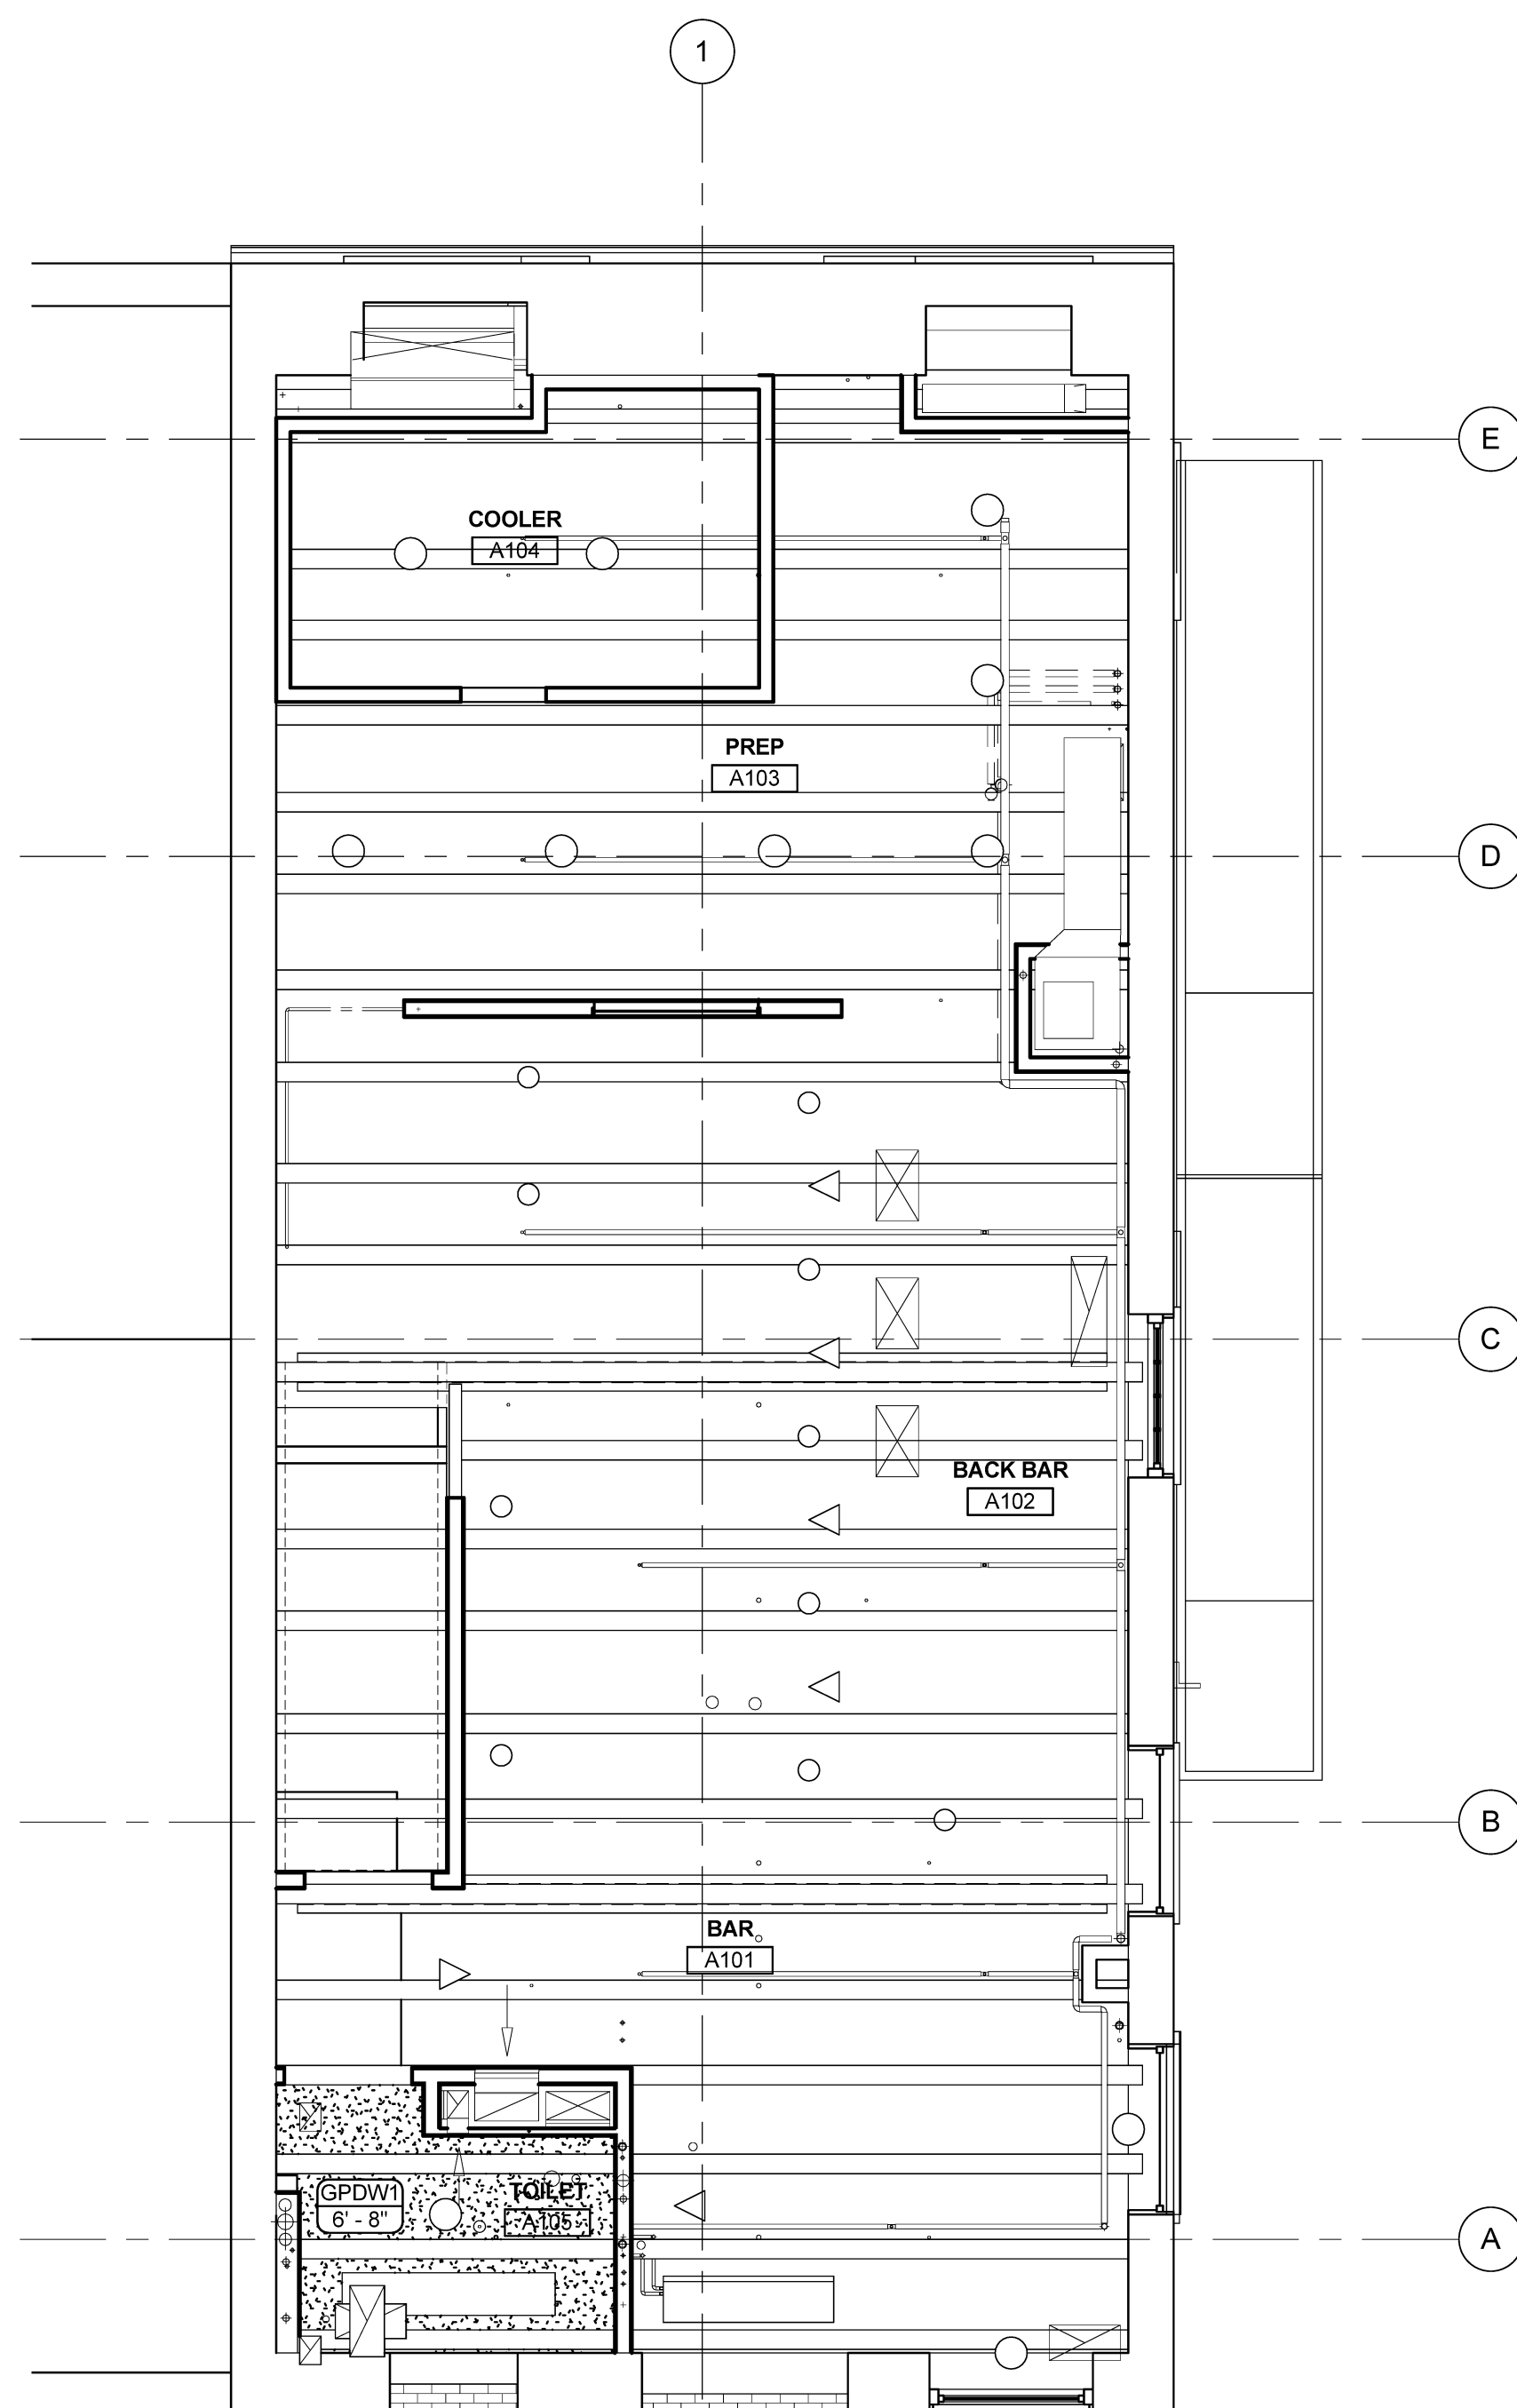

A2 FIRST FLOOR CEILING PLAN
SCALE: 1/4" = 1'-0"

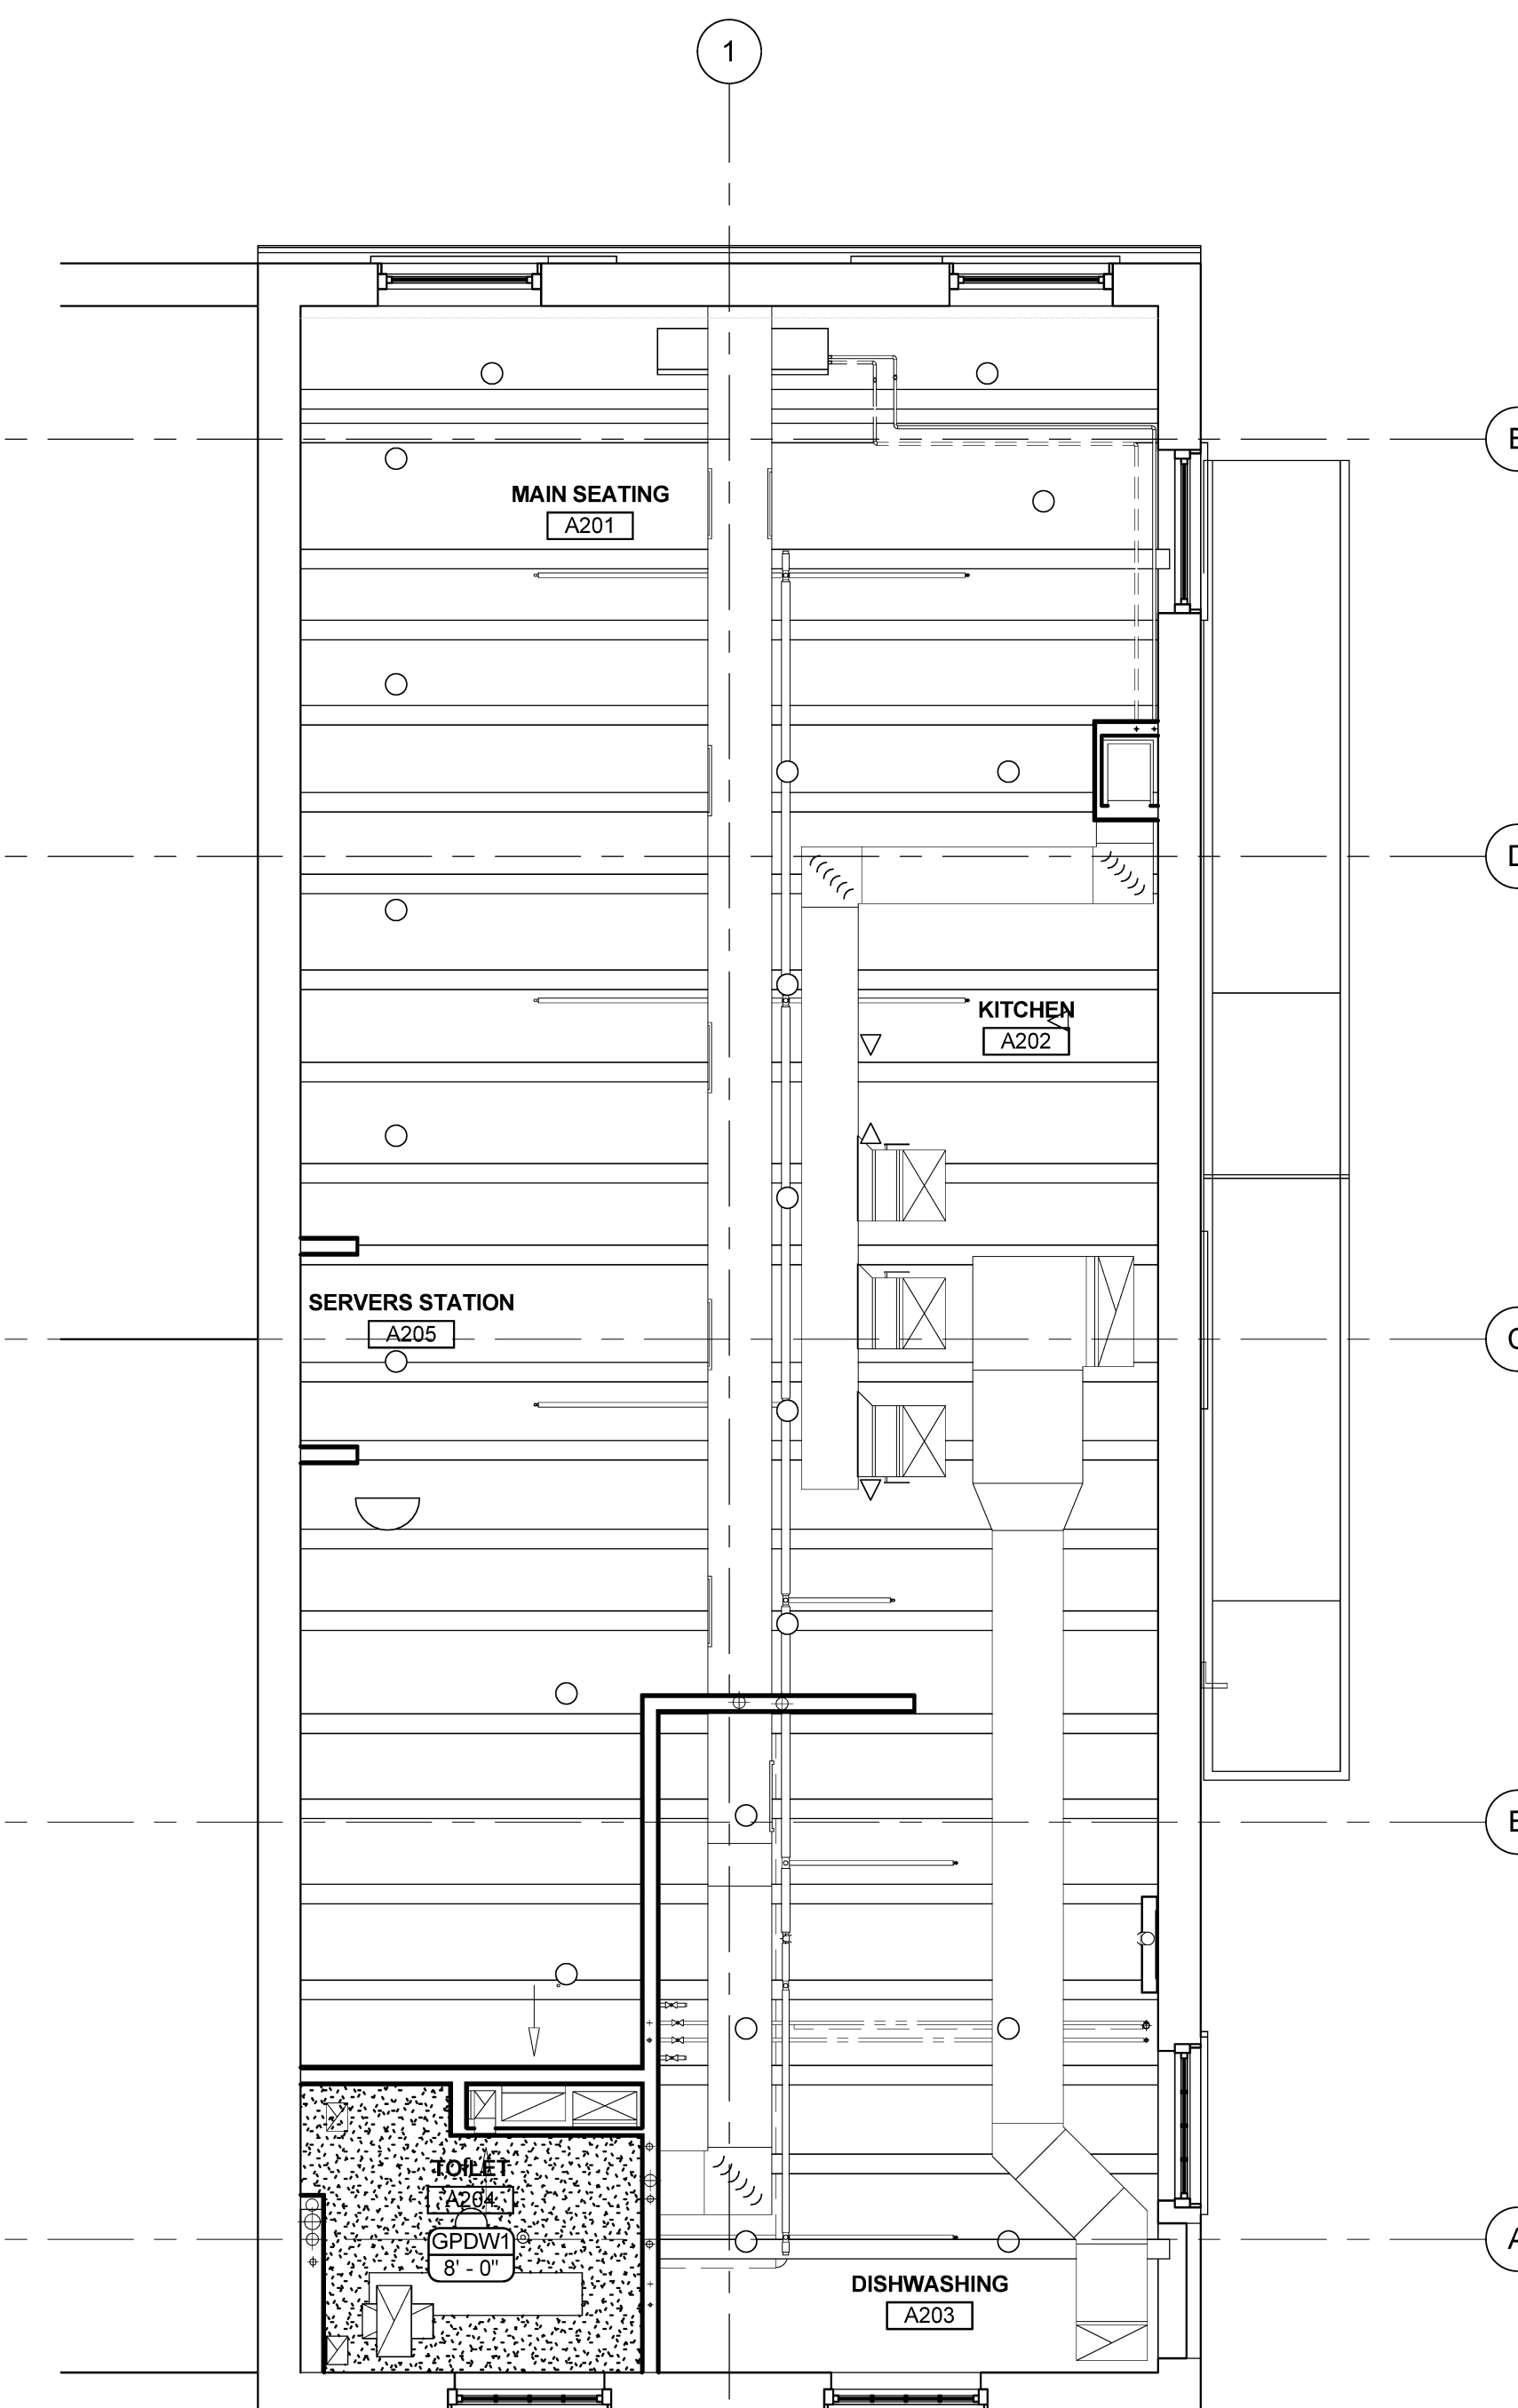

A3 SECOND FLOOR REFLECTED CEILING PLAN
SCALE: 1/4" = 1'-0"