



HARRIMAN

AUBURN PORTLAND MANCHESTER

GOULD RESTAURANT

PORTLAND, MAINE


Harriman Project No. Project Number

Key Plan Proj North



Issues and Revisions

Mark	Date	Description
05-21-13	75% REVIEW	
05-31-13	ISSUED FOR CONSTRUCTION	

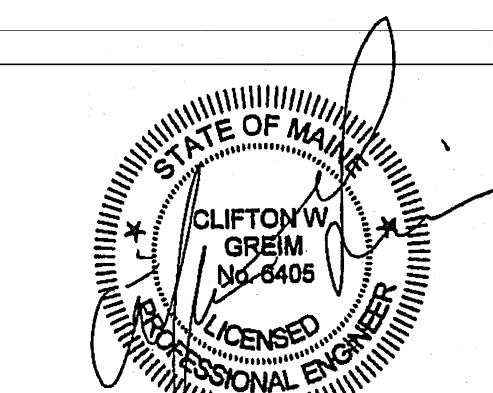


Drawing Scales	0	2'	4'	6'
1/4" = 1'-0"				


PA / PE: CG © 2013 Harriman Associates
Drawn By: JSC

BASEMENT AND FIRST FLOOR PLAN HVAC


M10.0

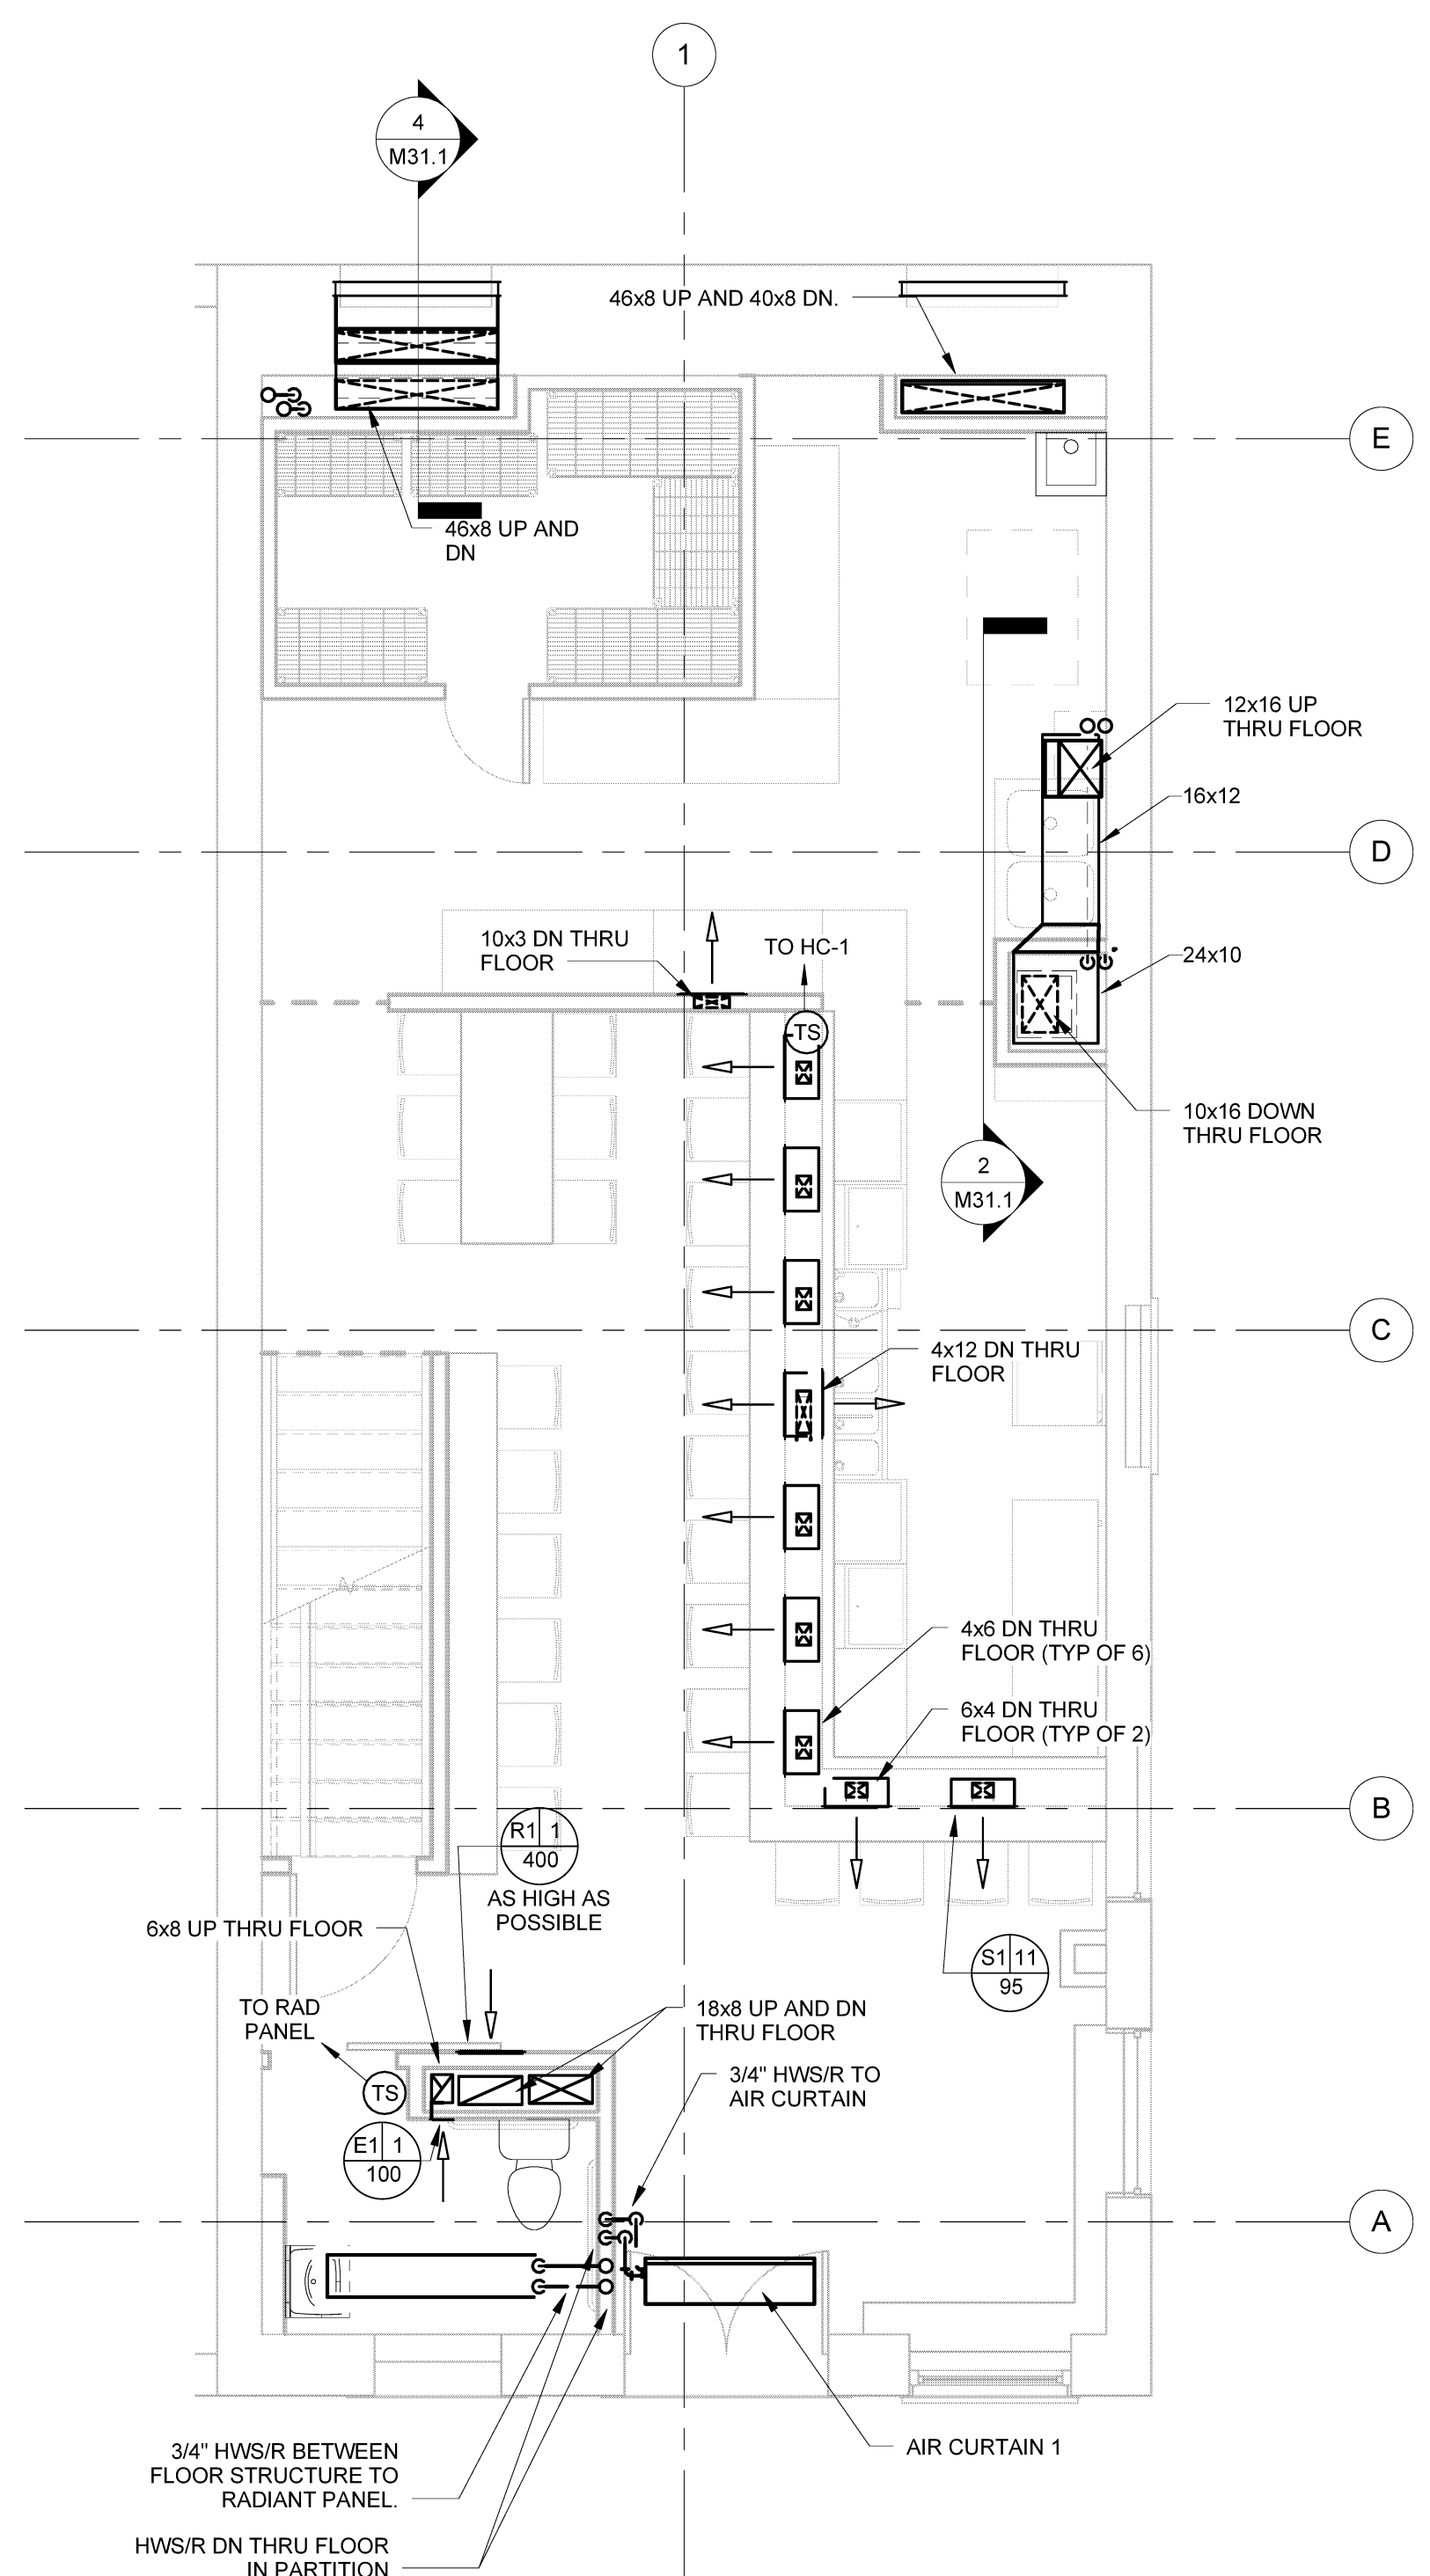

3 First Floor Plan
SCALE: 1/4" = 1'-0"

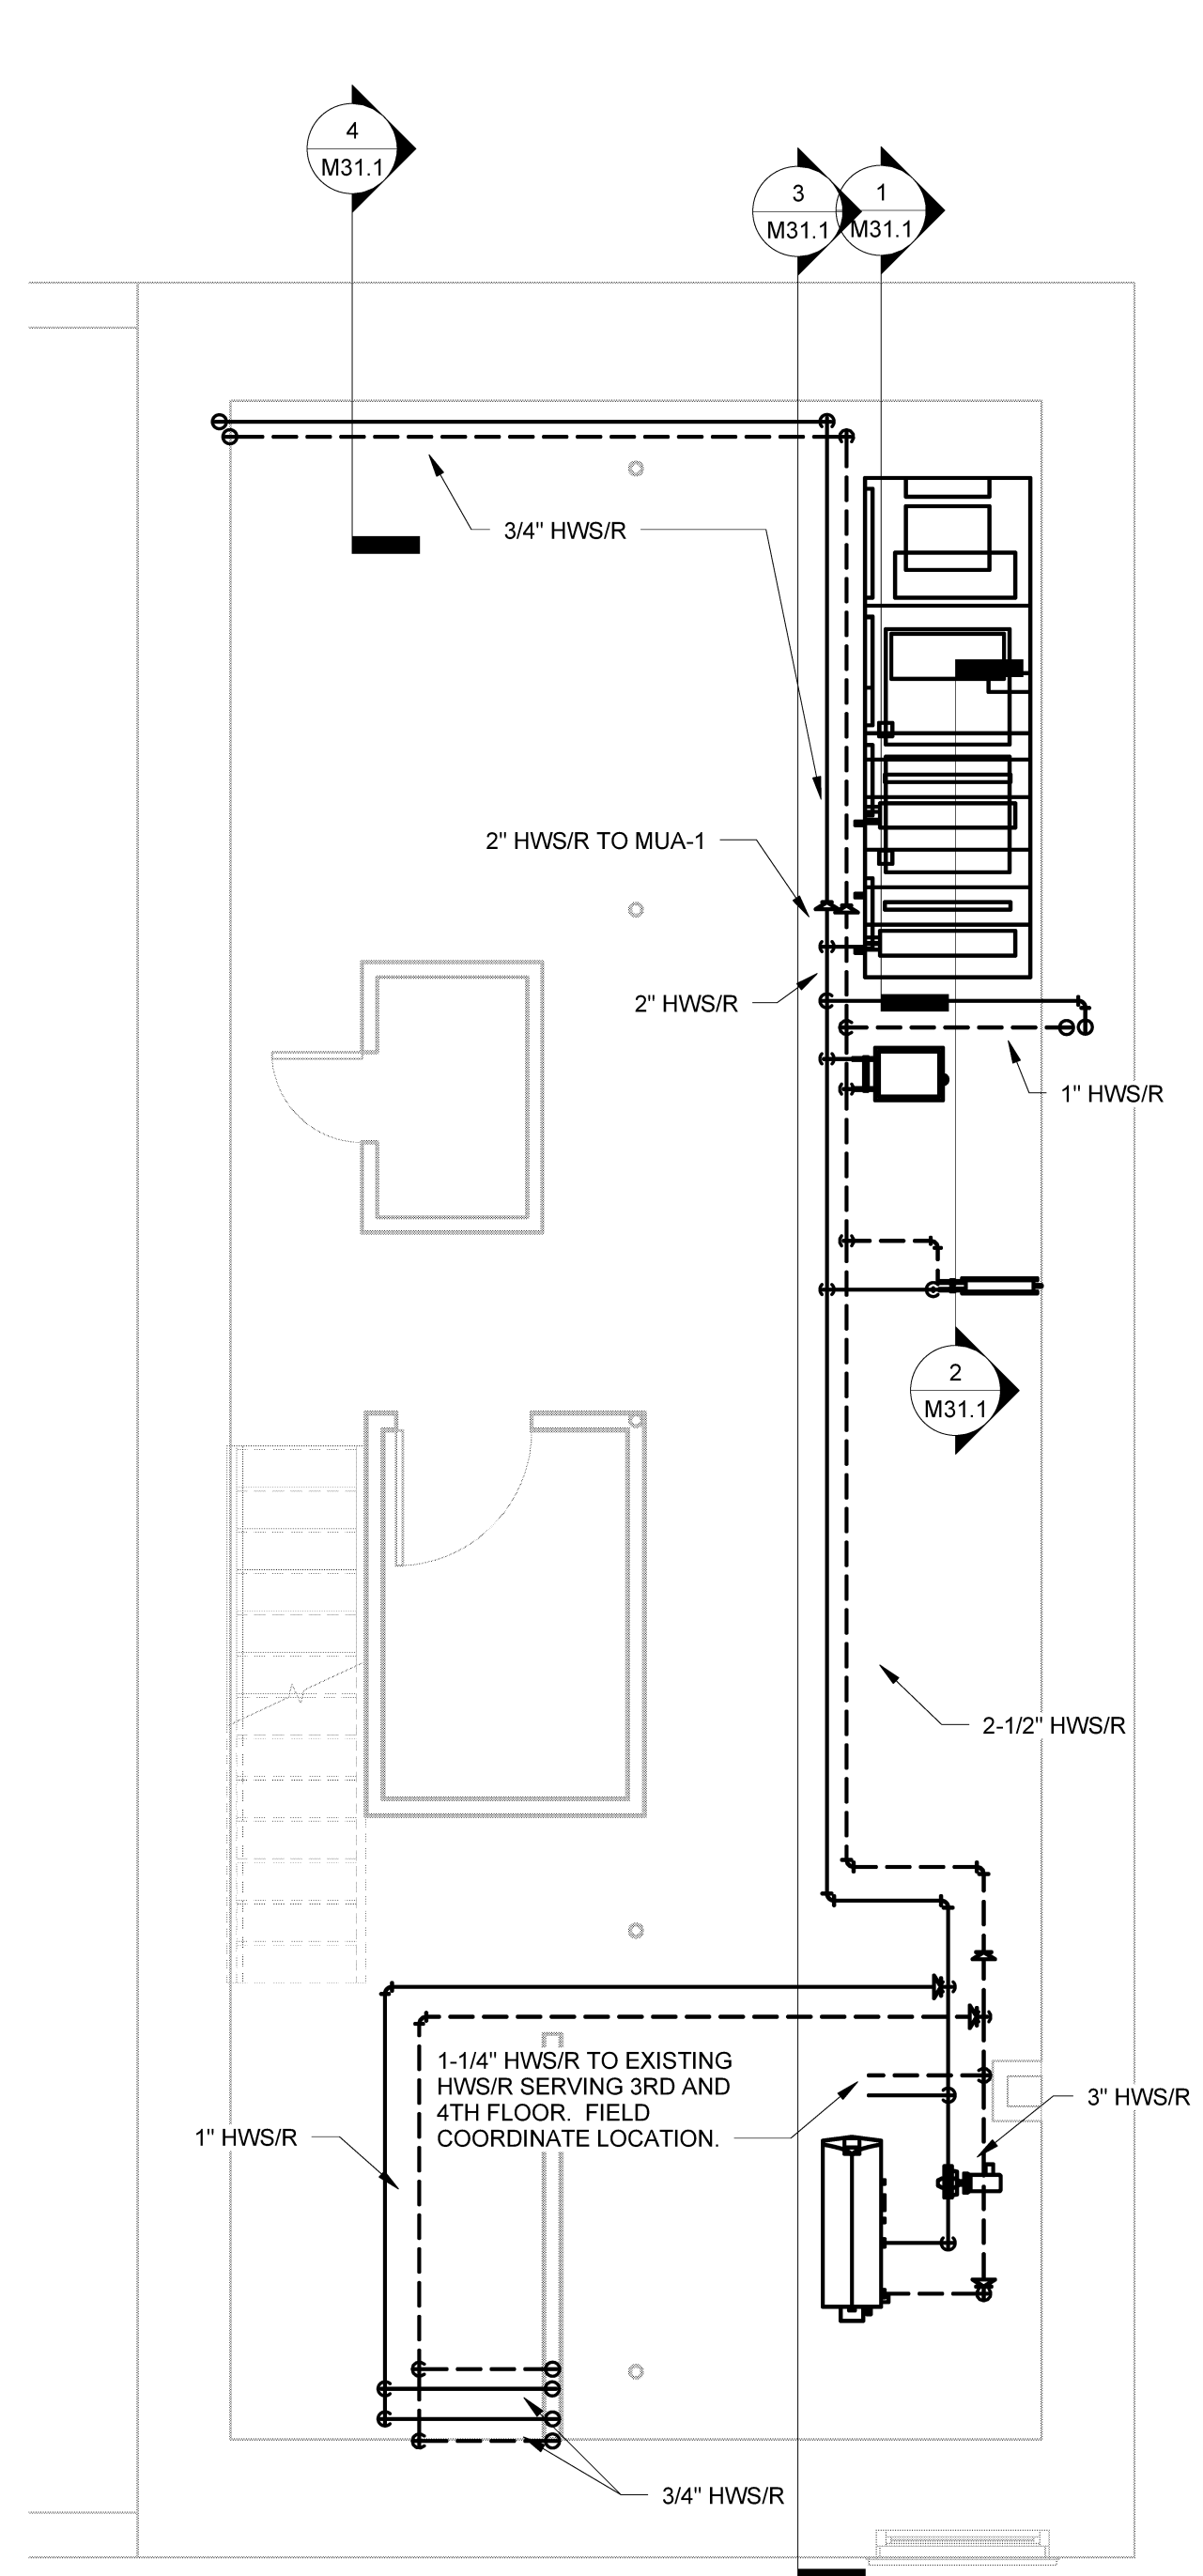

2 Basement Floor Plan - Piping
SCALE: 1/4" = 1'-0"

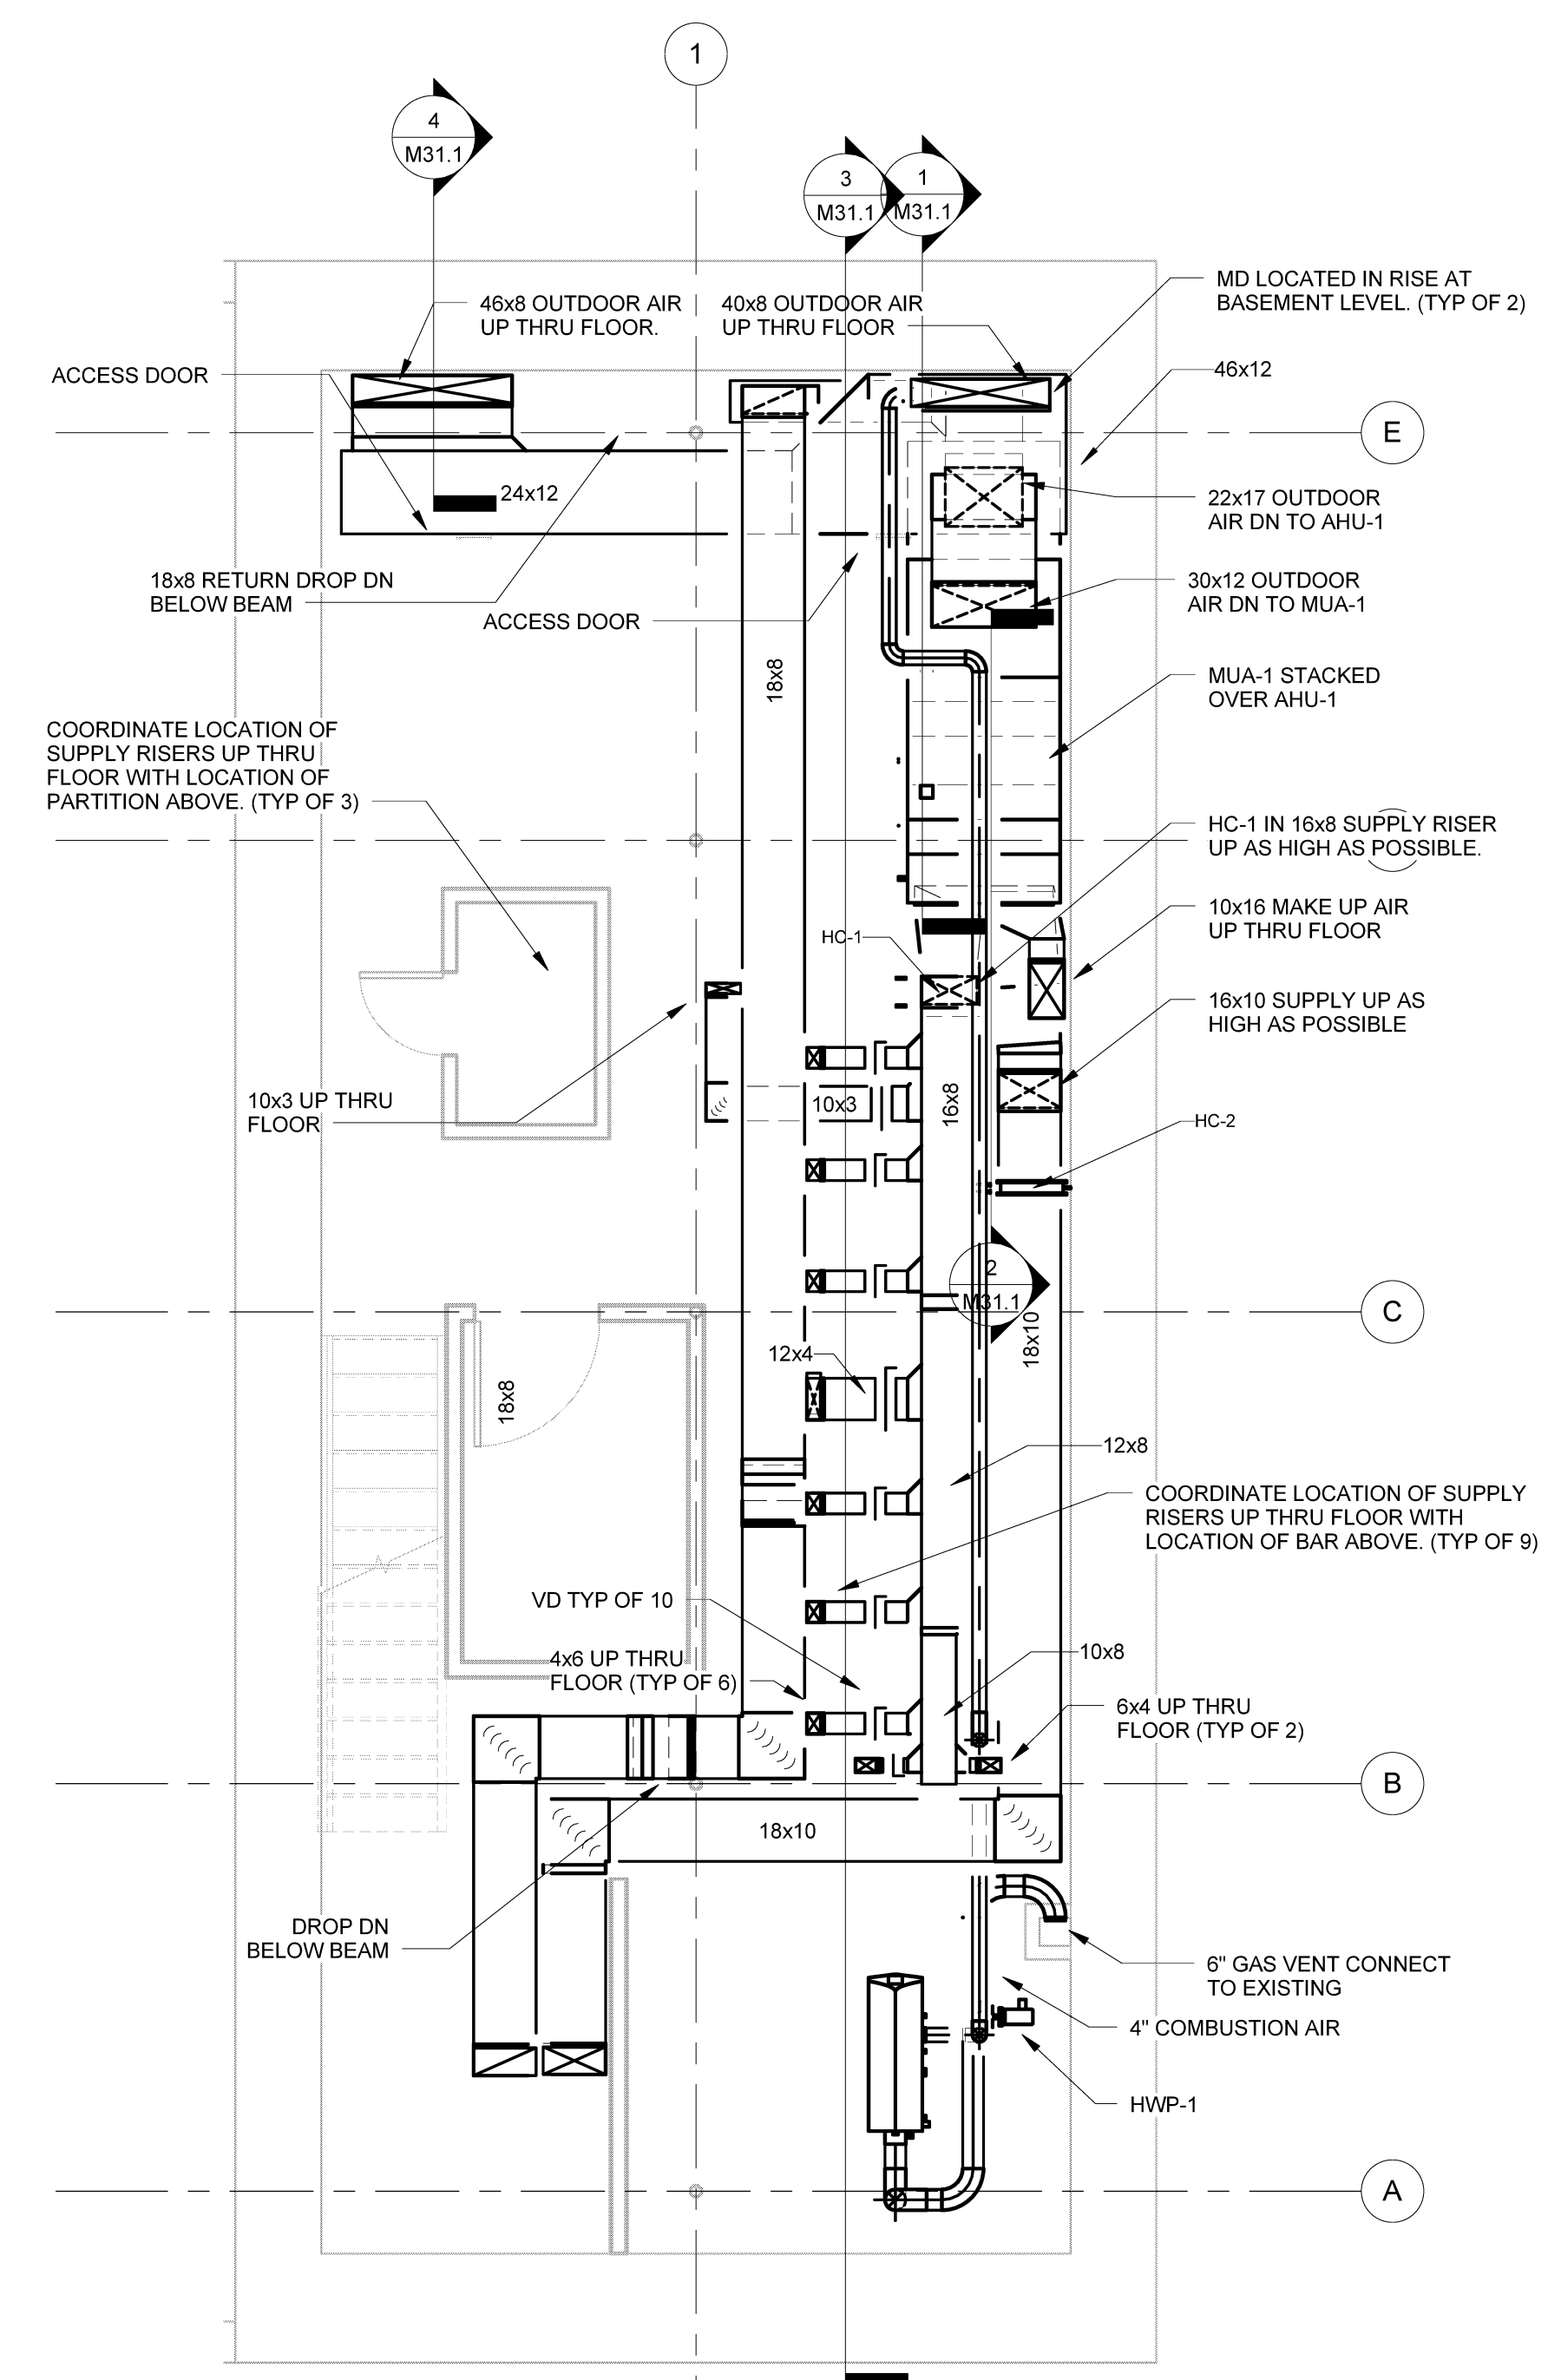

1 Basement Floor Plan - Ductwork
SCALE: 1/4" = 1'-0"

Plot Date: 5/31/2013 3:08:27 PM