

HARRIMAN

AUBURN PORTLAND MANCHESTER


GOULD RESTAURANT

PORTLAND, MAINE

| | |
|----------------------|----------------|
| Harriman Project No. | Project Number |
| Key Plan | Proj North |



| Issues and Revisions | | |
|----------------------|------|-------------------------|
| Mark | Date | Description |
| 05-21-13 | | 75% REVIEW |
| 05-31-13 | | ISSUED FOR CONSTRUCTION |

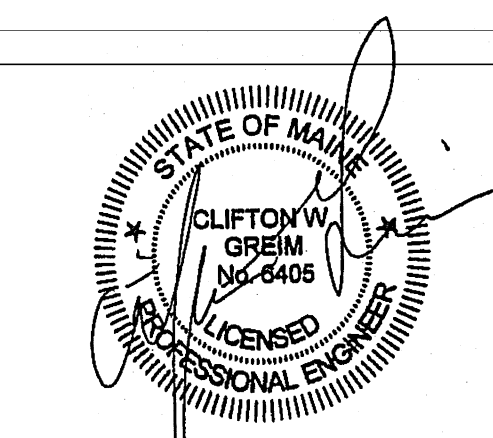


| | |
|----------------|--------------|
| Drawing Scales | 0 2' 4' 6' |
| 1/4" = 1'-0" | 1/4" = 1'-0" |


| | |
|---------------|---------------------|
| PA / PE: CG | © 2013 |
| Drawn By: JSC | Harriman Associates |

SECOND, THIRD, AND FOURTH FLOOR PLAN HVAC


M10.1

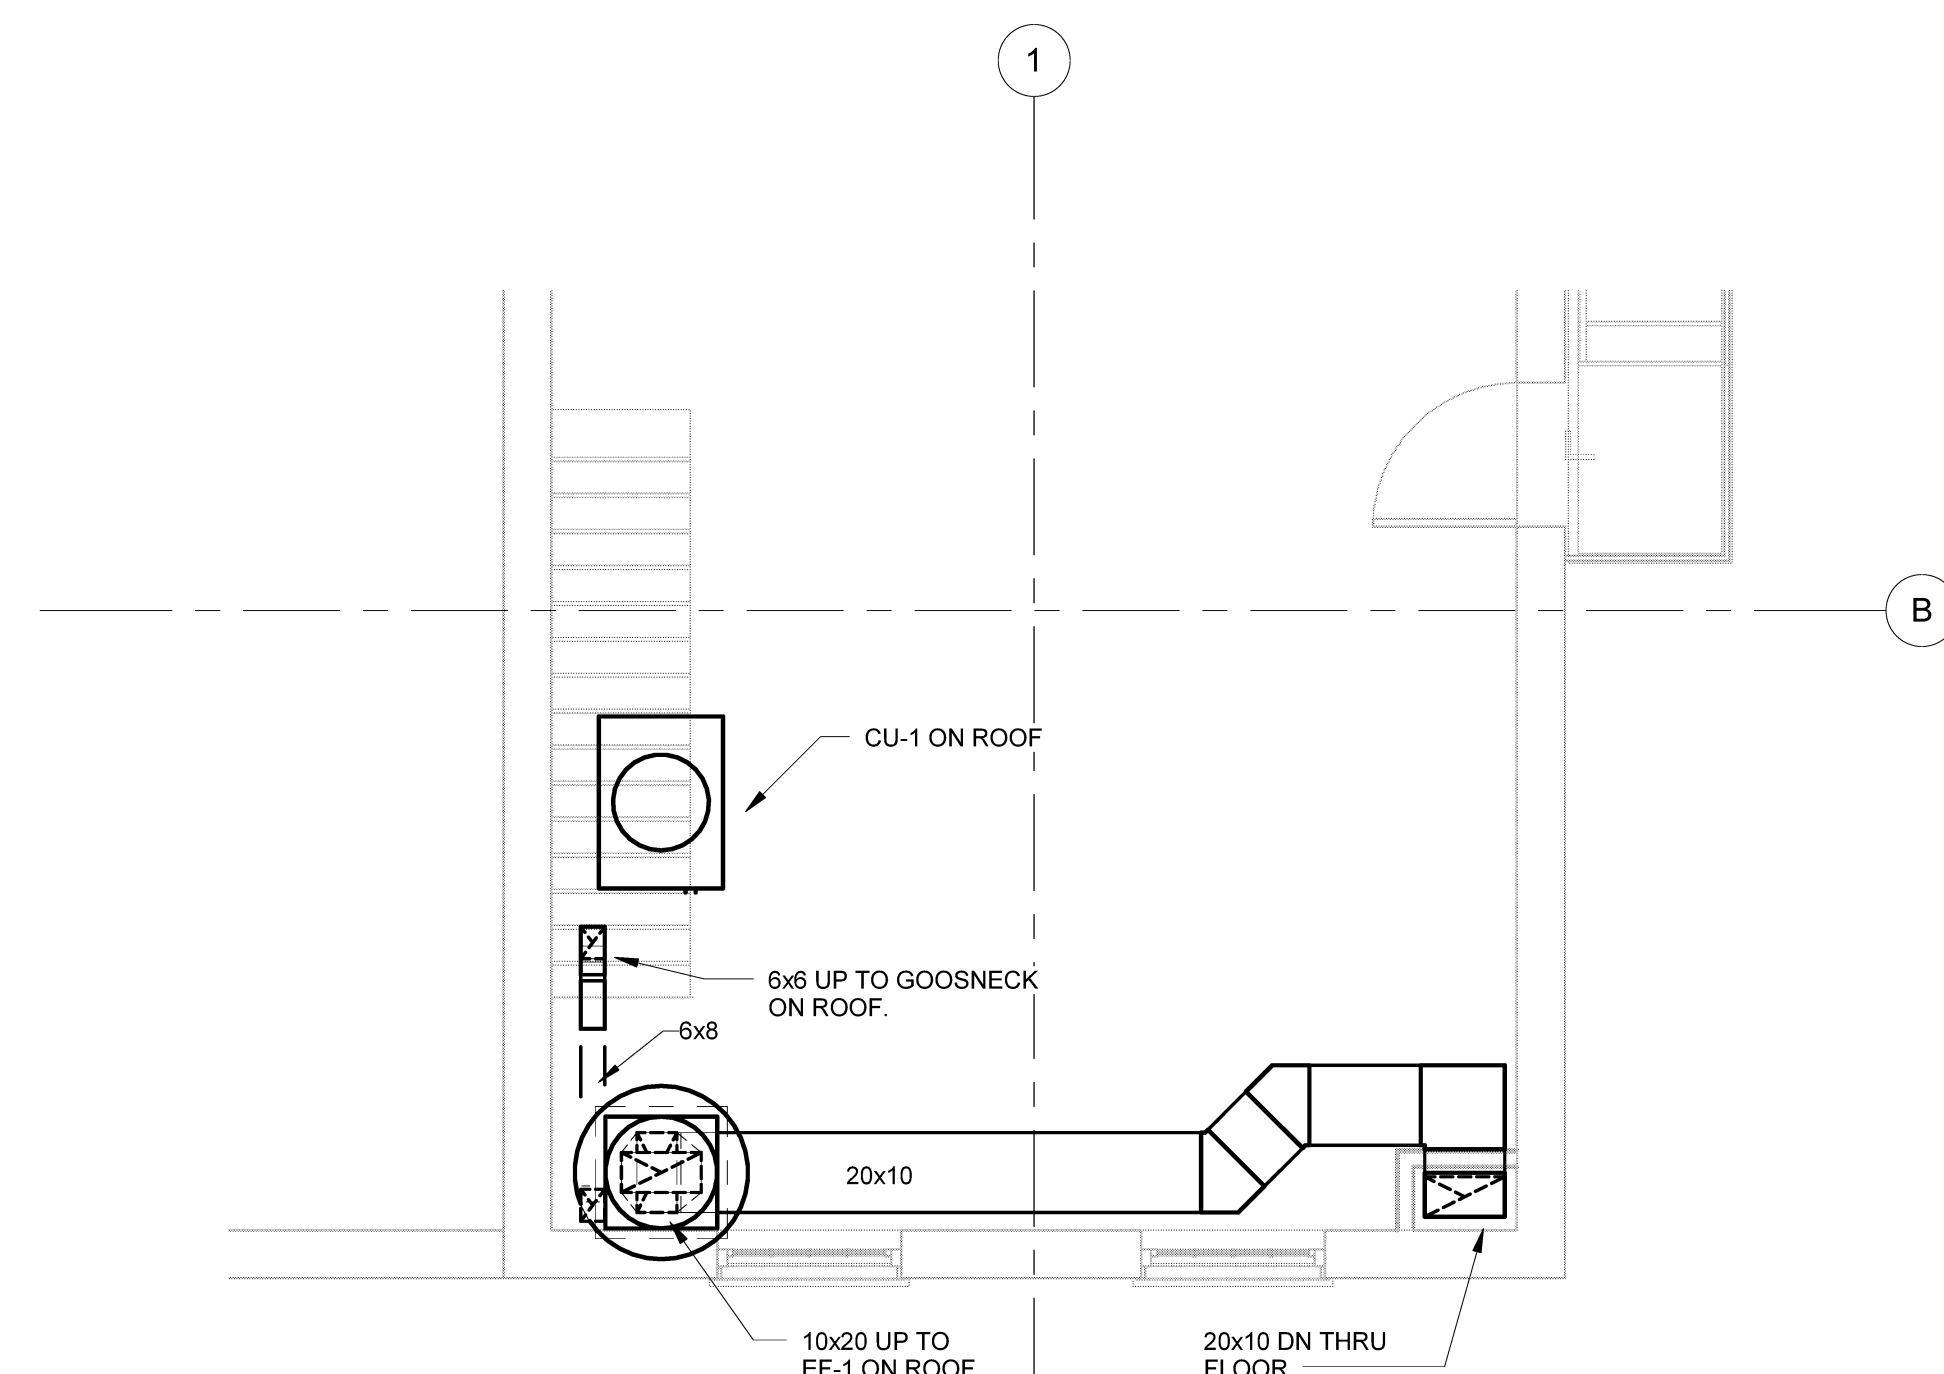

3 Fourth Floor Plan
SCALE: 1/4" = 1'-0"

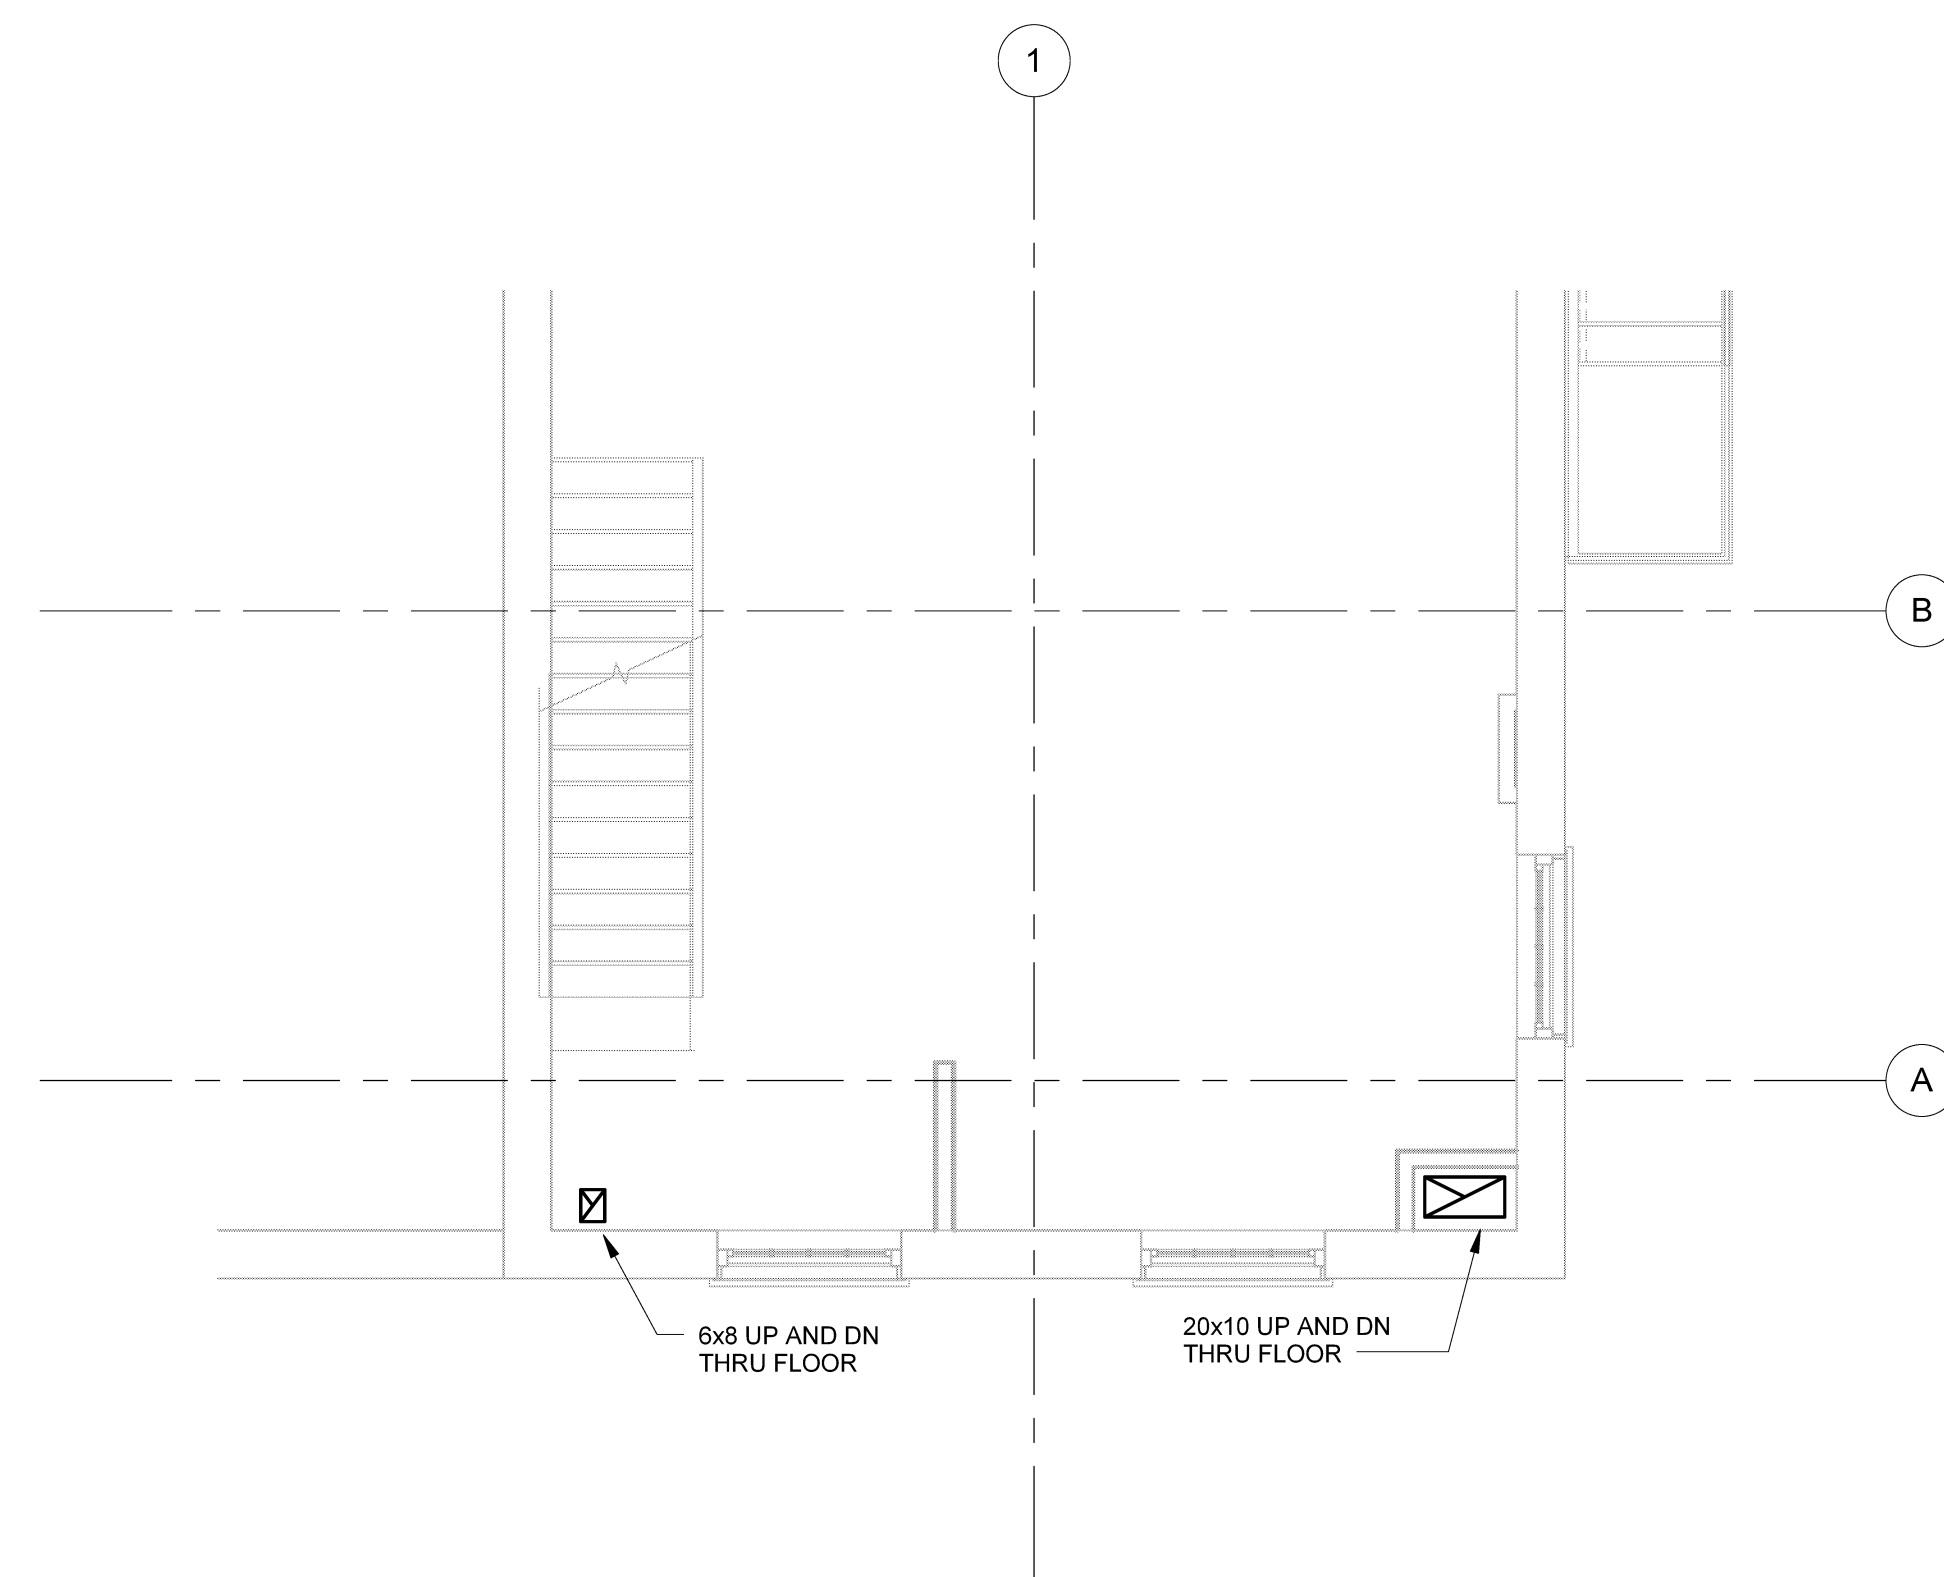

2 Third Floor Plan
SCALE: 1/4" = 1'-0"

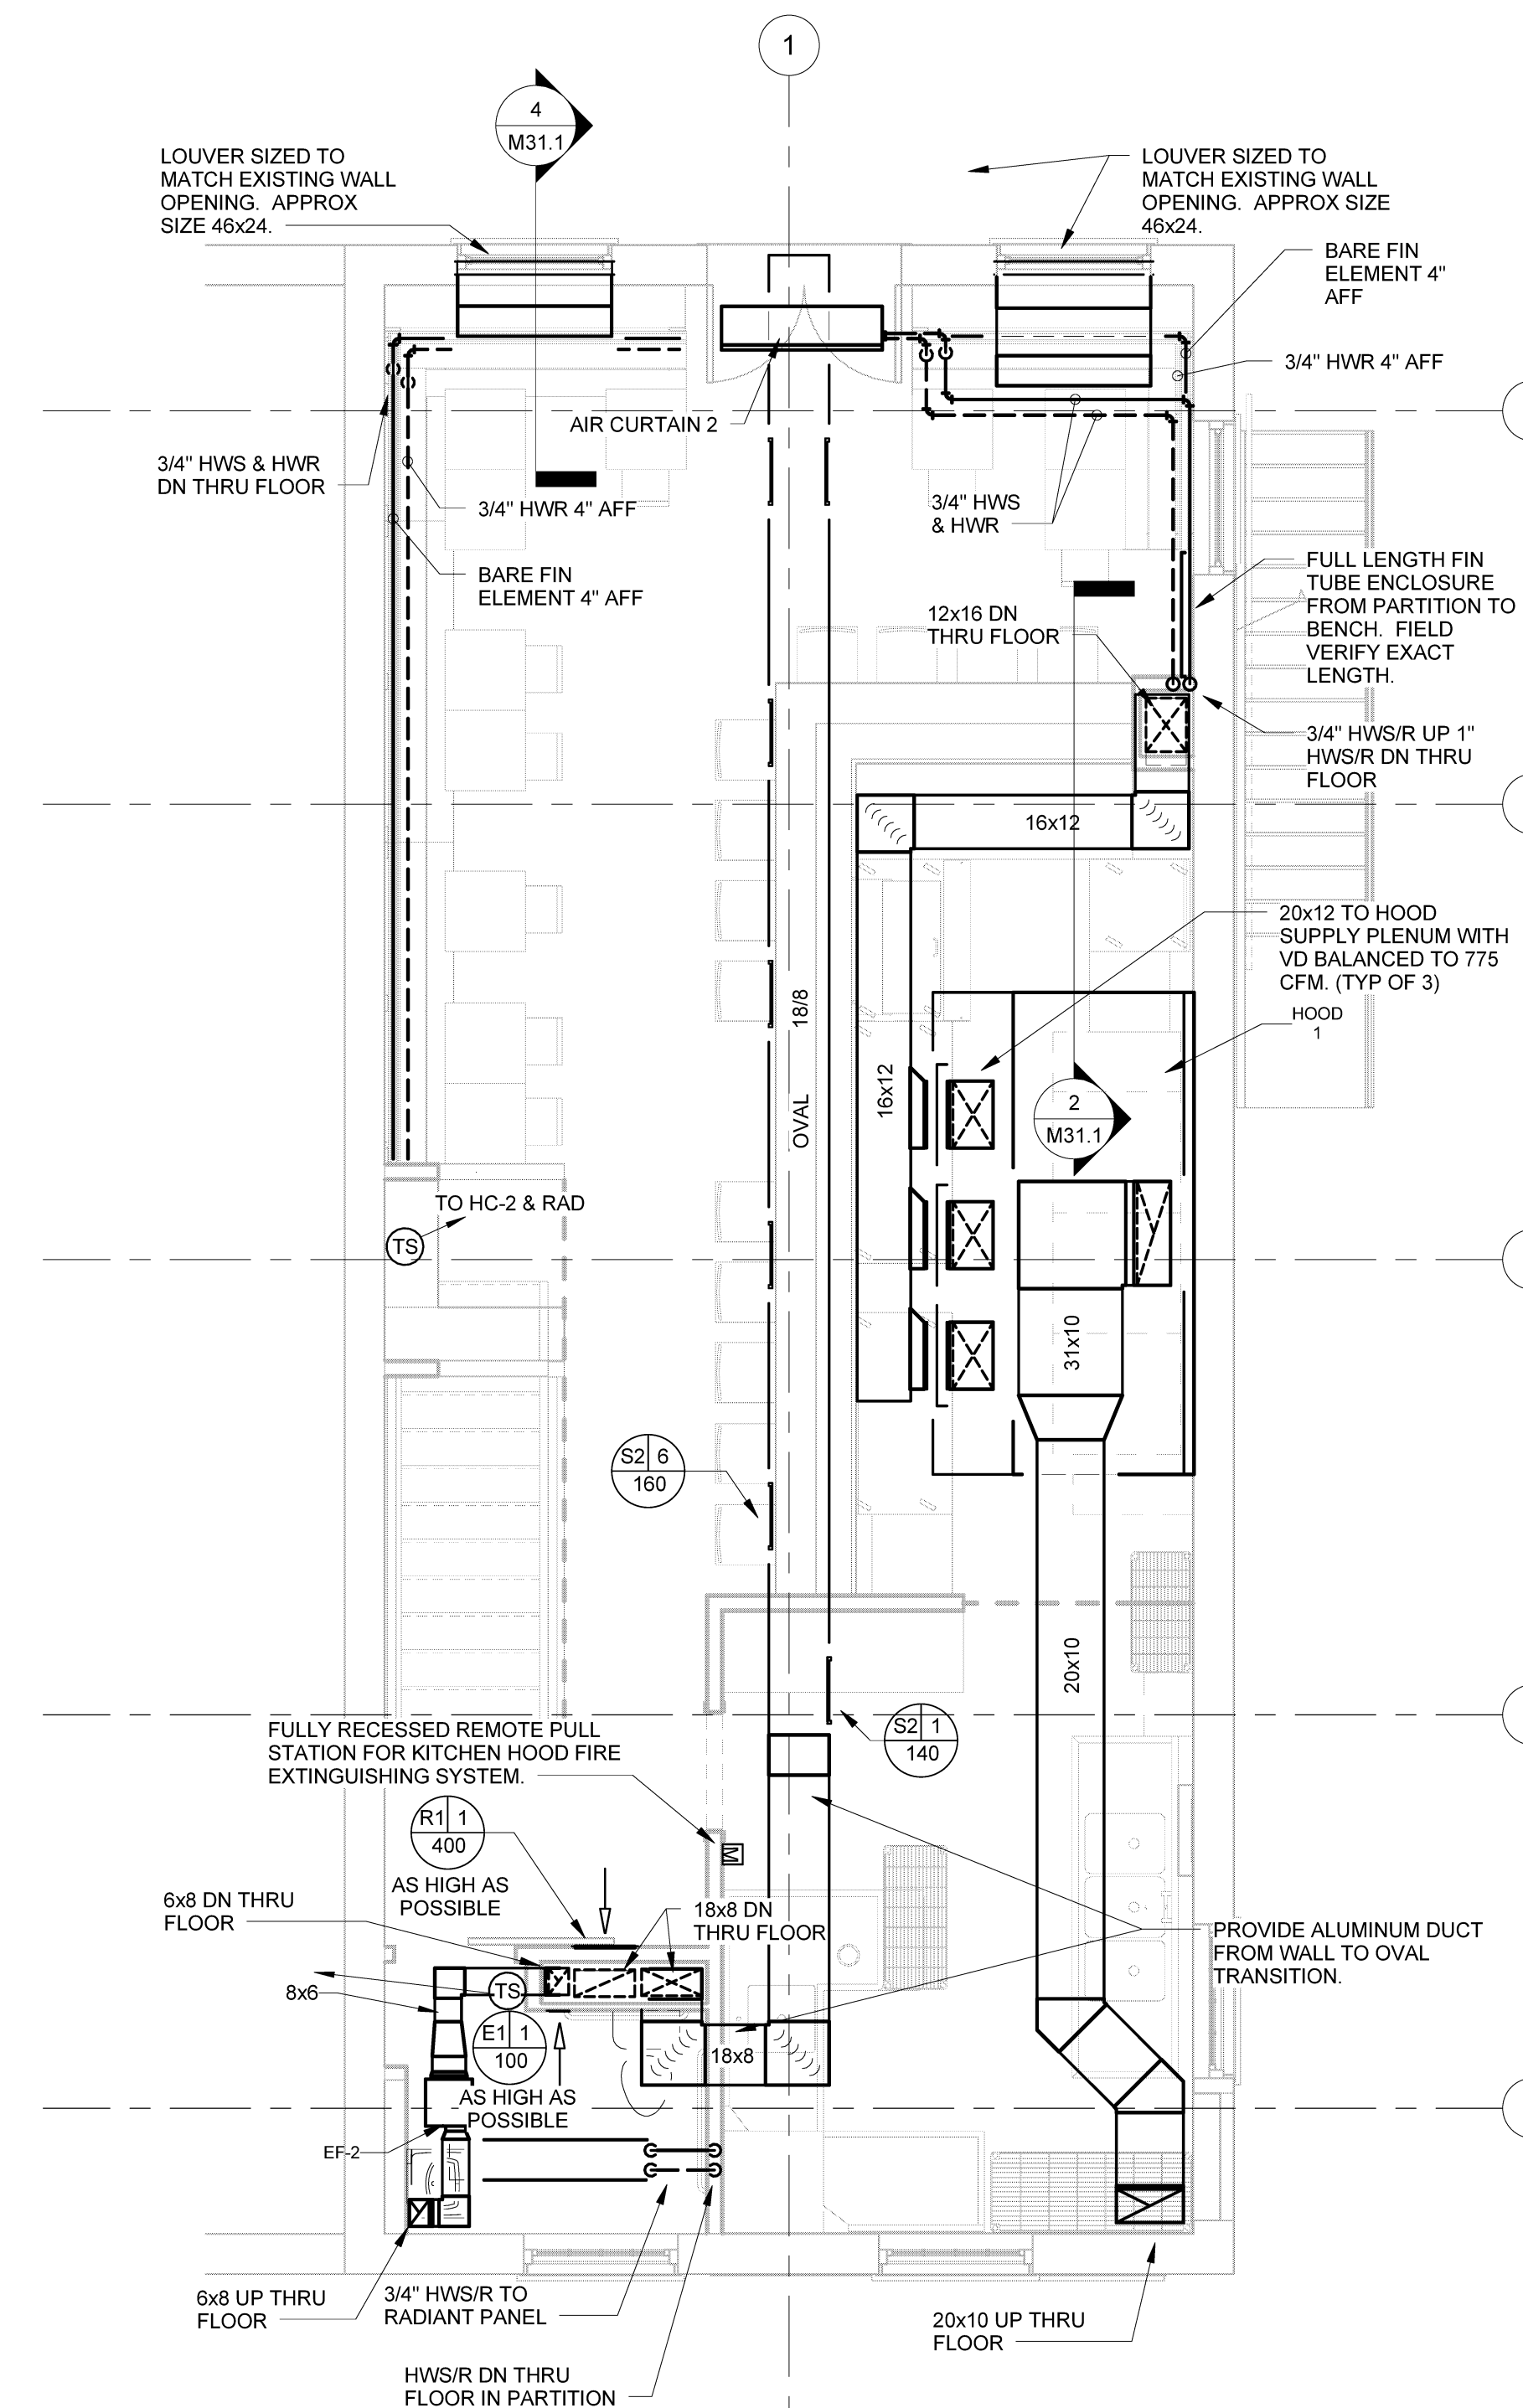

1 Second Floor Plan
SCALE: 1/4" = 1'-0"