


2 1/4"=1'-0" PROPOSED PLAN

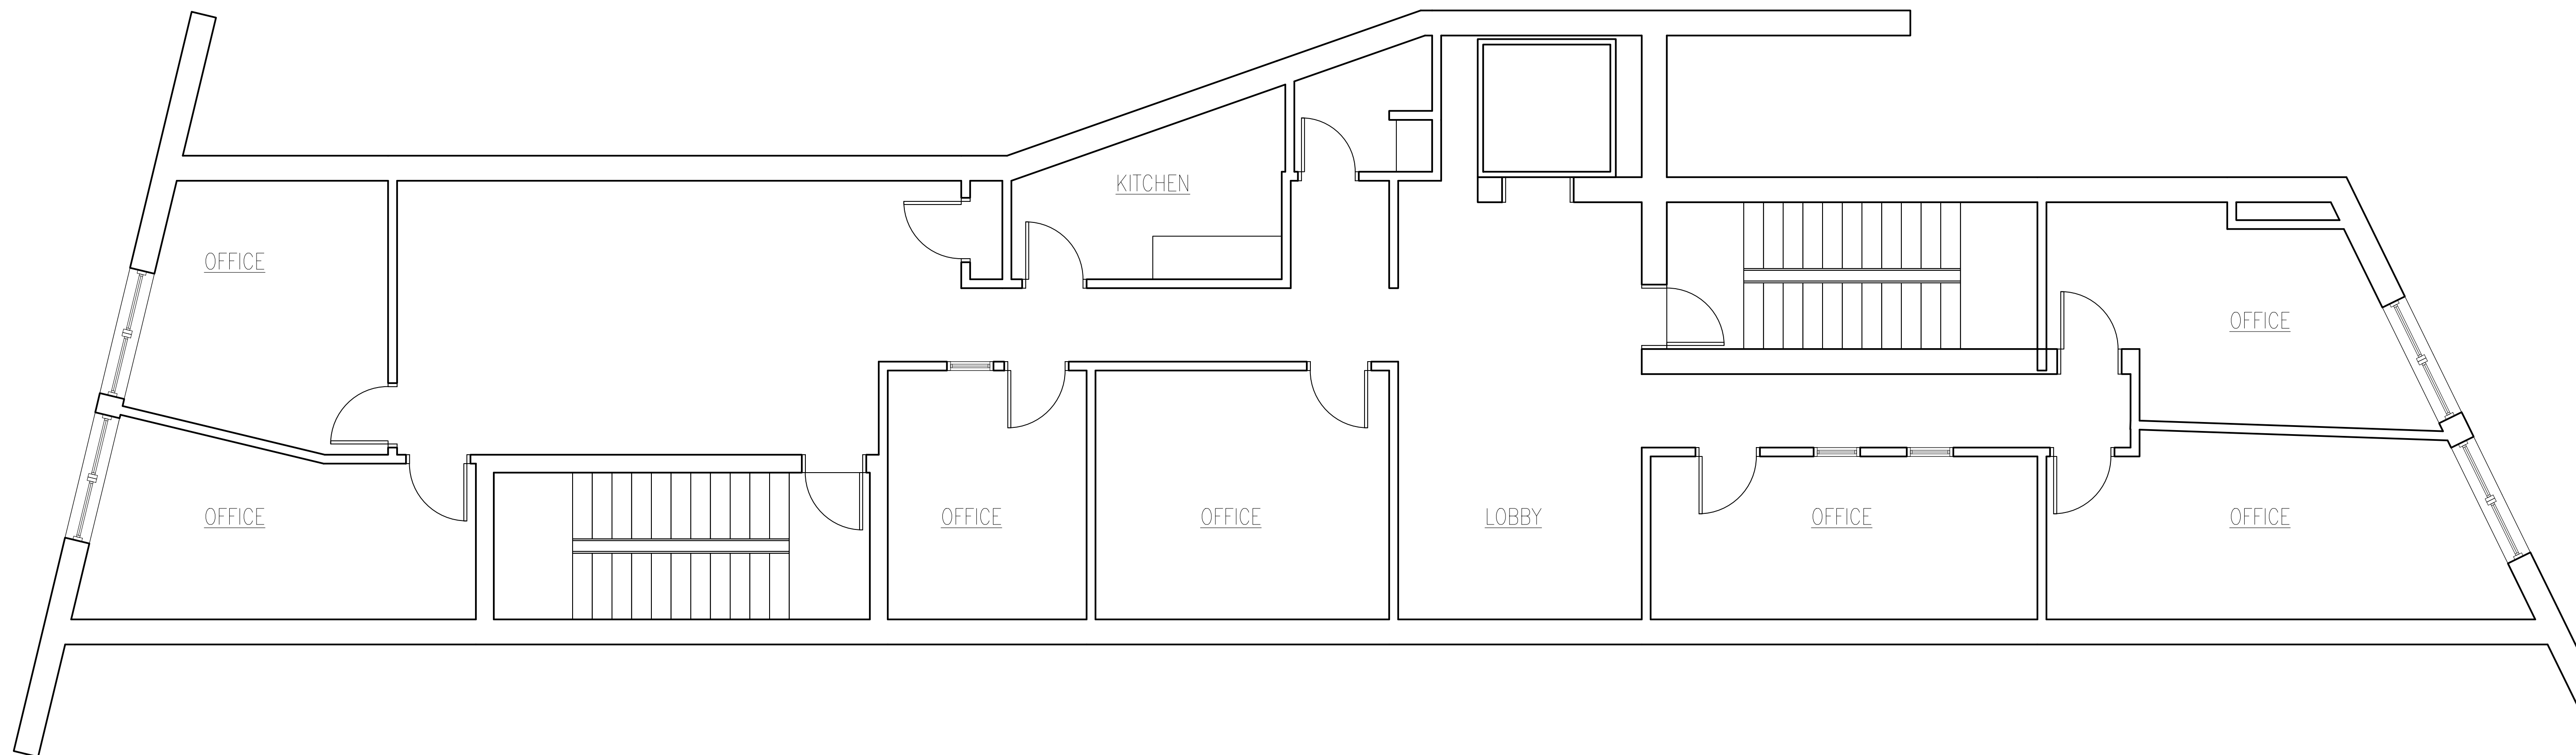

1 1/4"=1'-0" EXISTING FLOOR PLAN

GENERAL CONTRACTOR

STRUCTURAL ENGINEER


MEP ENGINEER

CLIENT



PROJECT

TIAA
 Interior Office
 Renovation
 4 City Center
 Portland, ME 04106

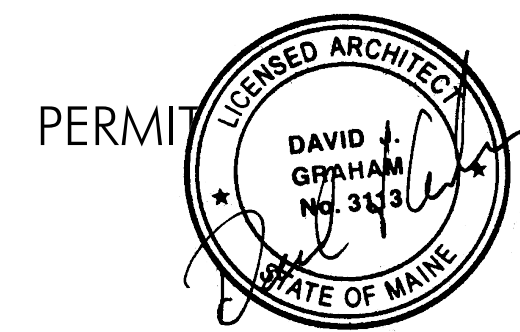

INFORMATION

Path: M./boulos/liac
 Issue Date: 06/08/16
 Drawn By: dijg
 Checked By:
 Revision:
 1.
 2.
 3.
 4.

TITLE

EXISTING AND PROPOSED
 FLOOR PLAN

SCALE AS NOTED

© 2016 Graham Architects. All rights reserved. Information, material, and designs in this document are proprietary to and owned by Graham Architects, and may not be disclosed to any third party, reproduced, posted on a global computer information network, or distributed in any way without the written consent from Graham Architects.