



2 FIRST FLOOR PLAN
SCALE: 1/4" = 1'-0"
1' 2' 4' 8'

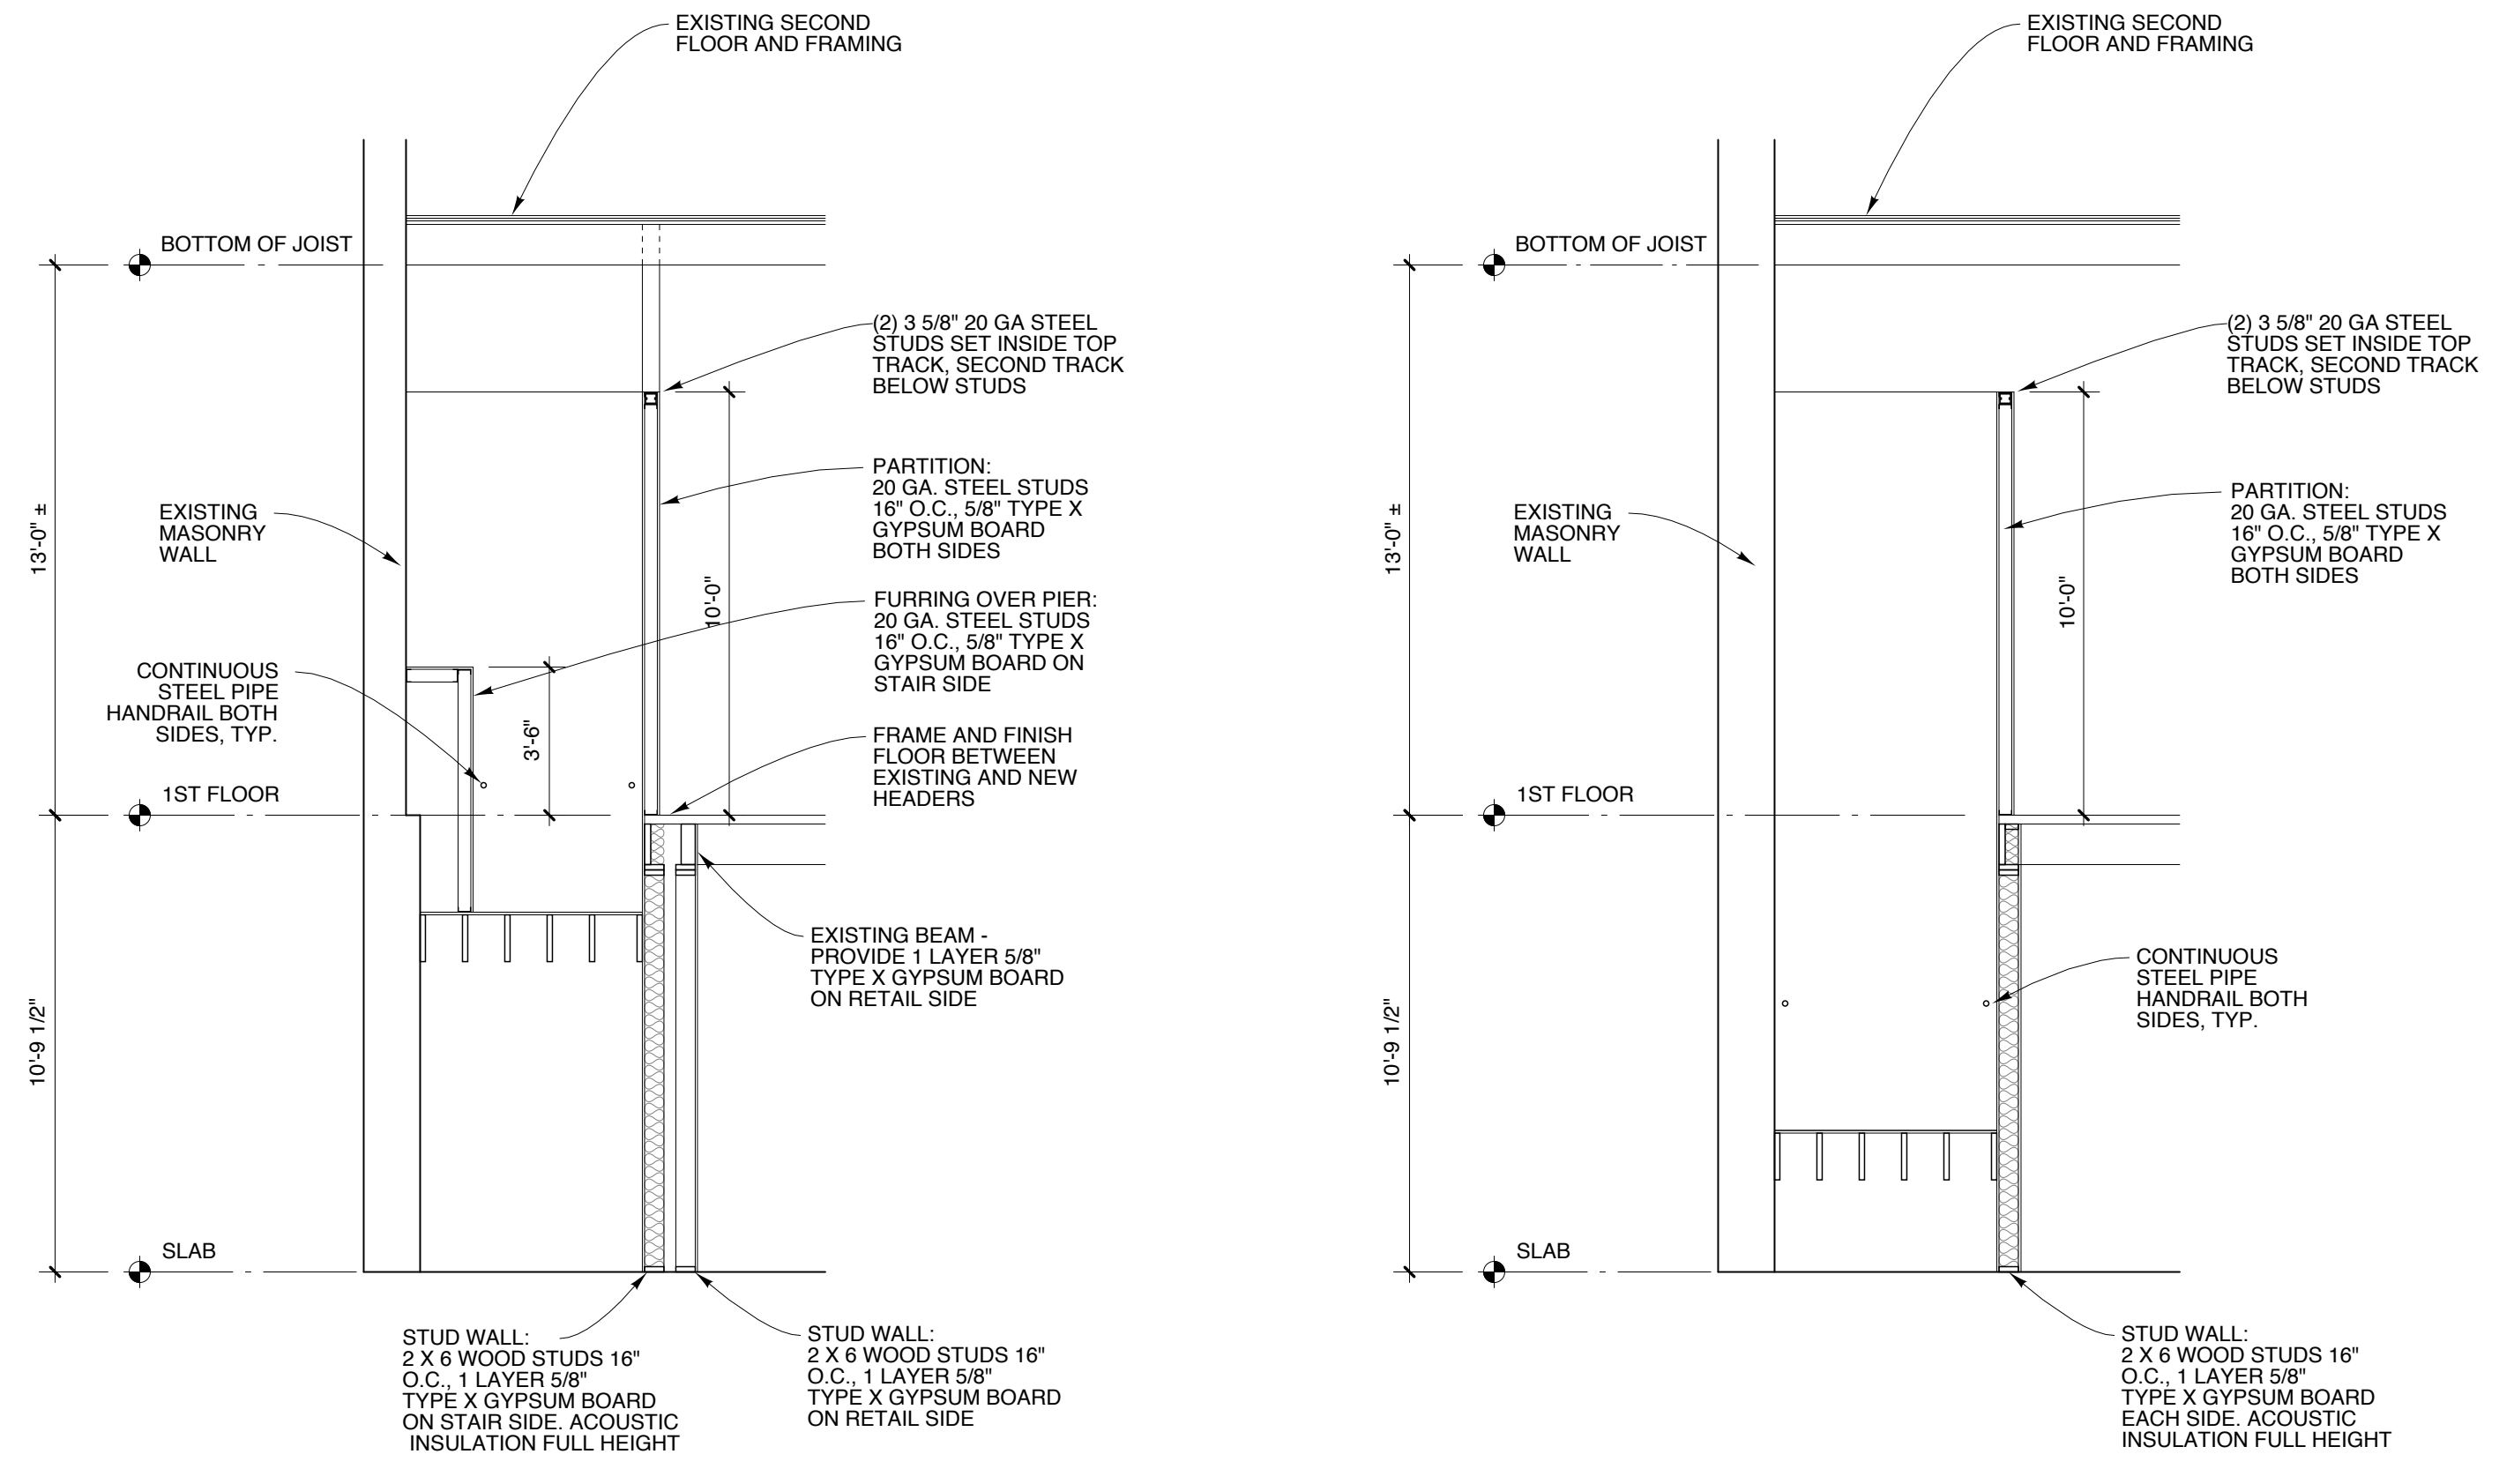

4 SECTION
SCALE: 1/4" = 1'-0"
1' 2' 4' 8'


5 SECTION
SCALE: 1/4" = 1'-0"
1' 2' 4' 8'

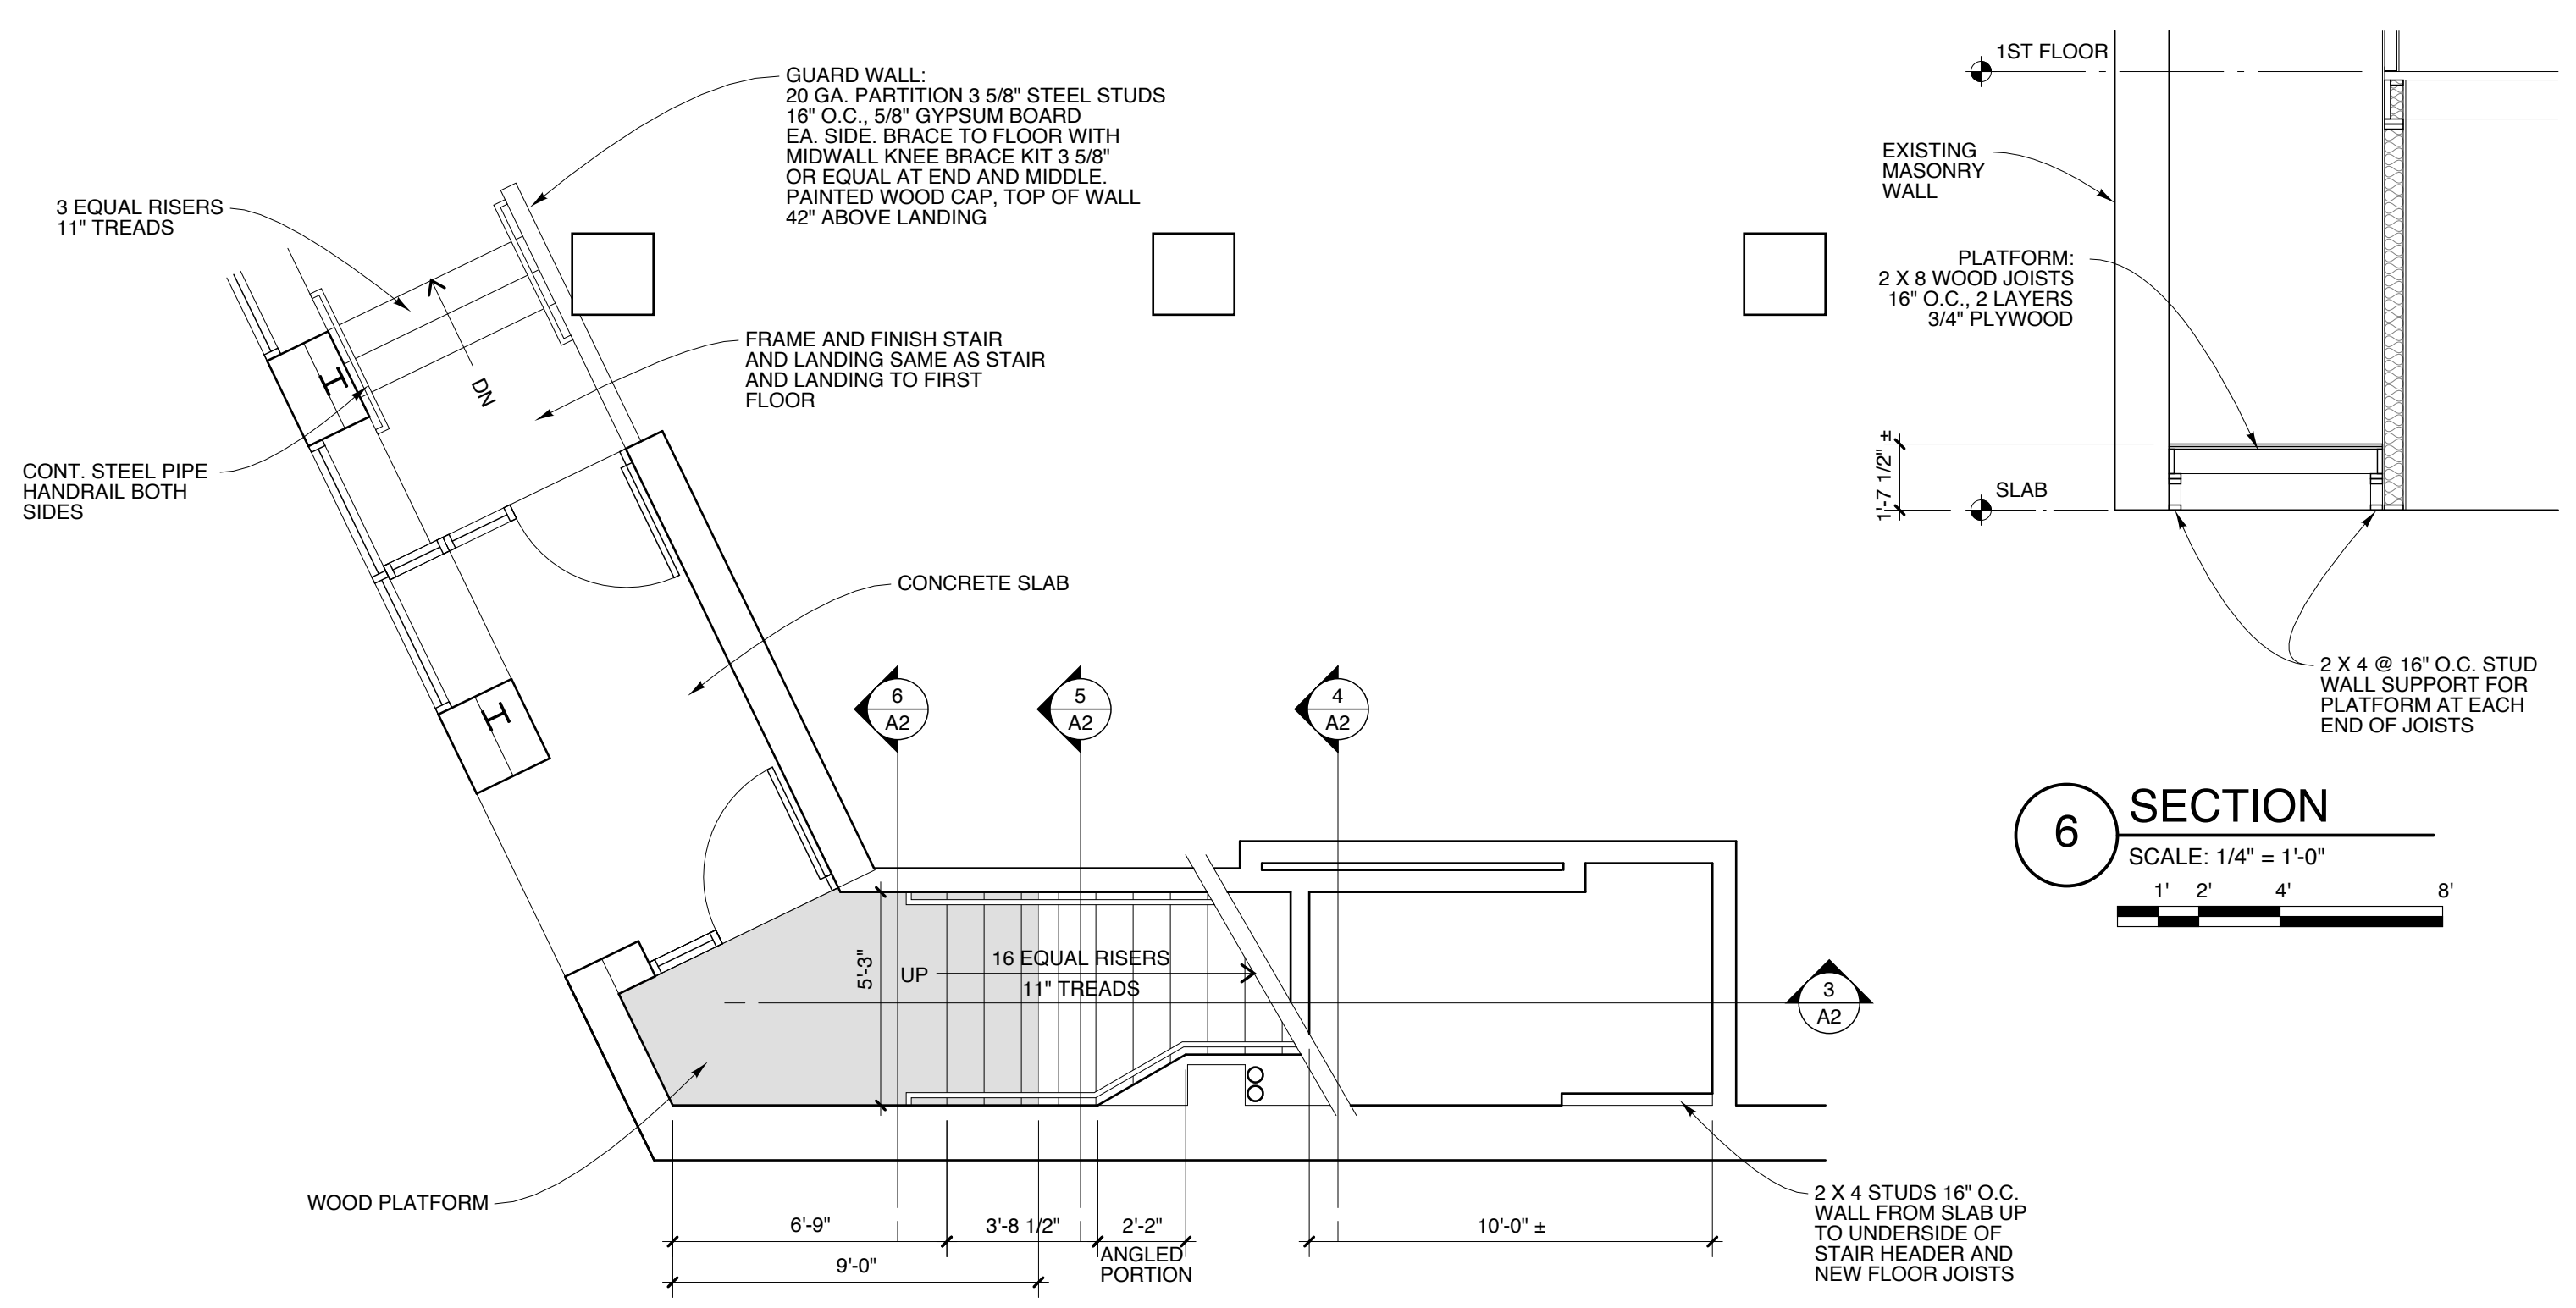

6 SECTION
SCALE: 1/4" = 1'-0"
1' 2' 4' 8'



1 GROUND FLOOR PLAN
SCALE: 1/4" = 1'-0"
1' 2' 4' 8'

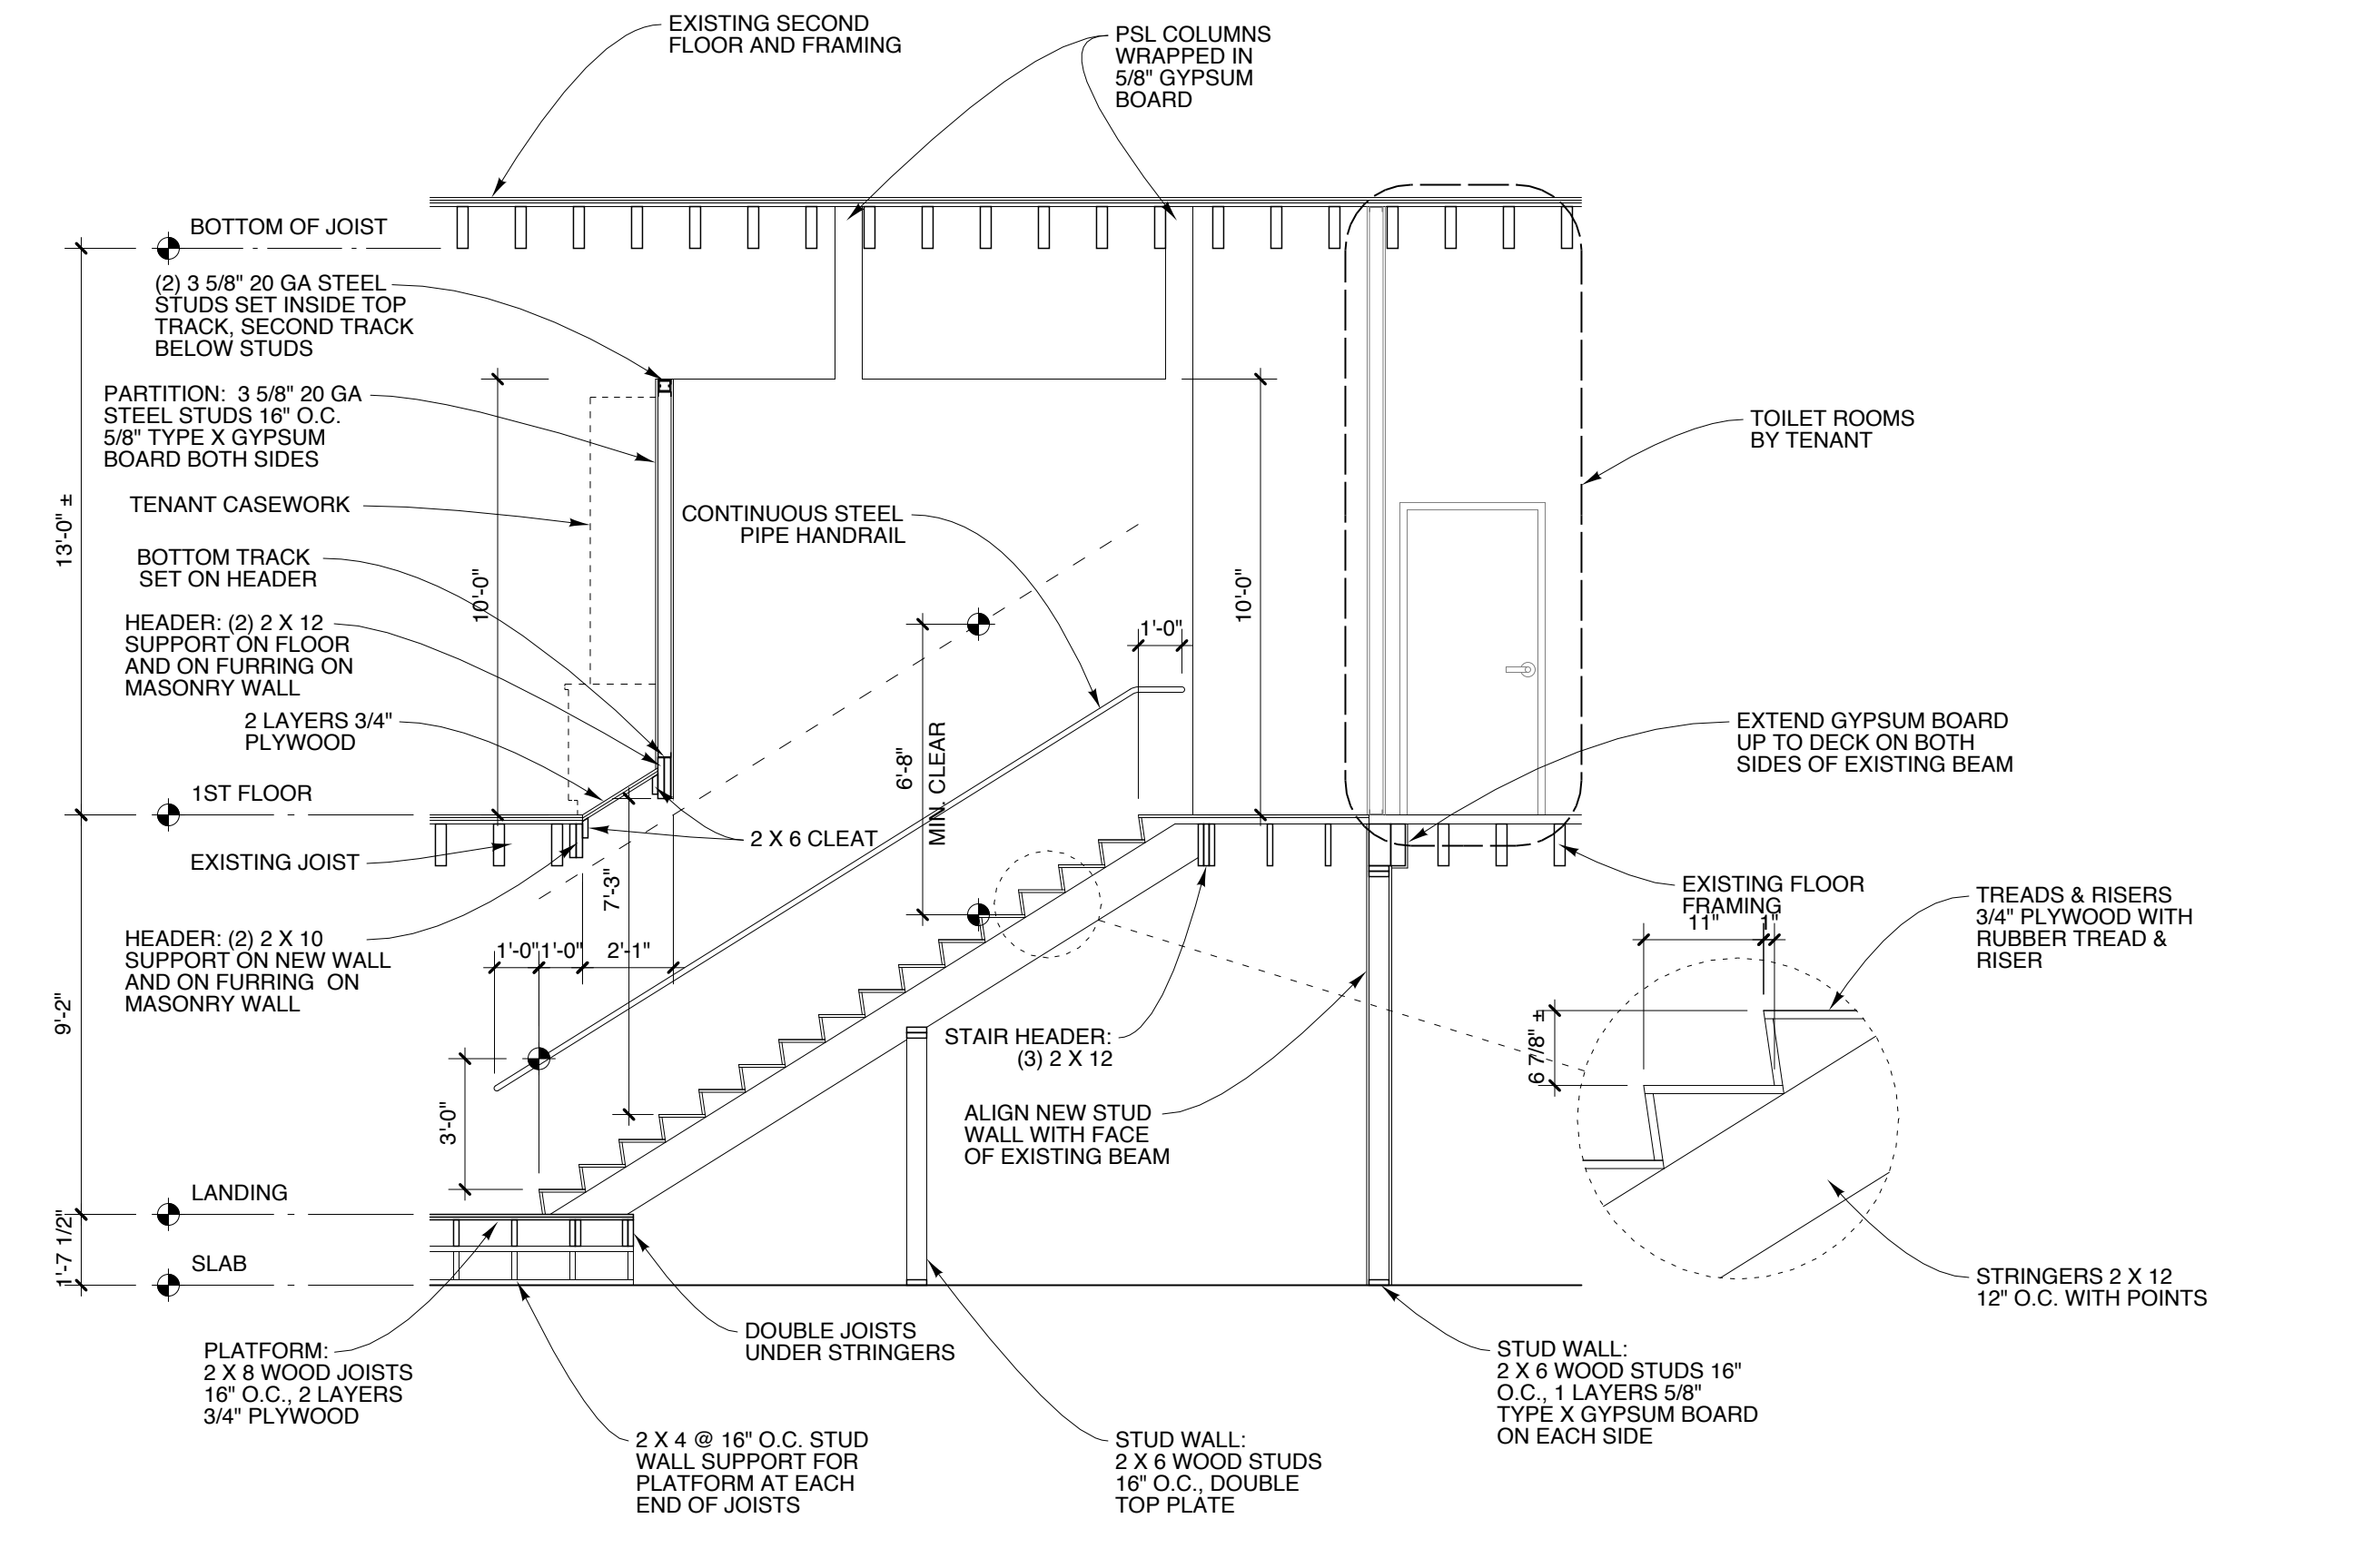

3 SECTION
SCALE: 1/4" = 1'-0"
1' 2' 4' 8'

