

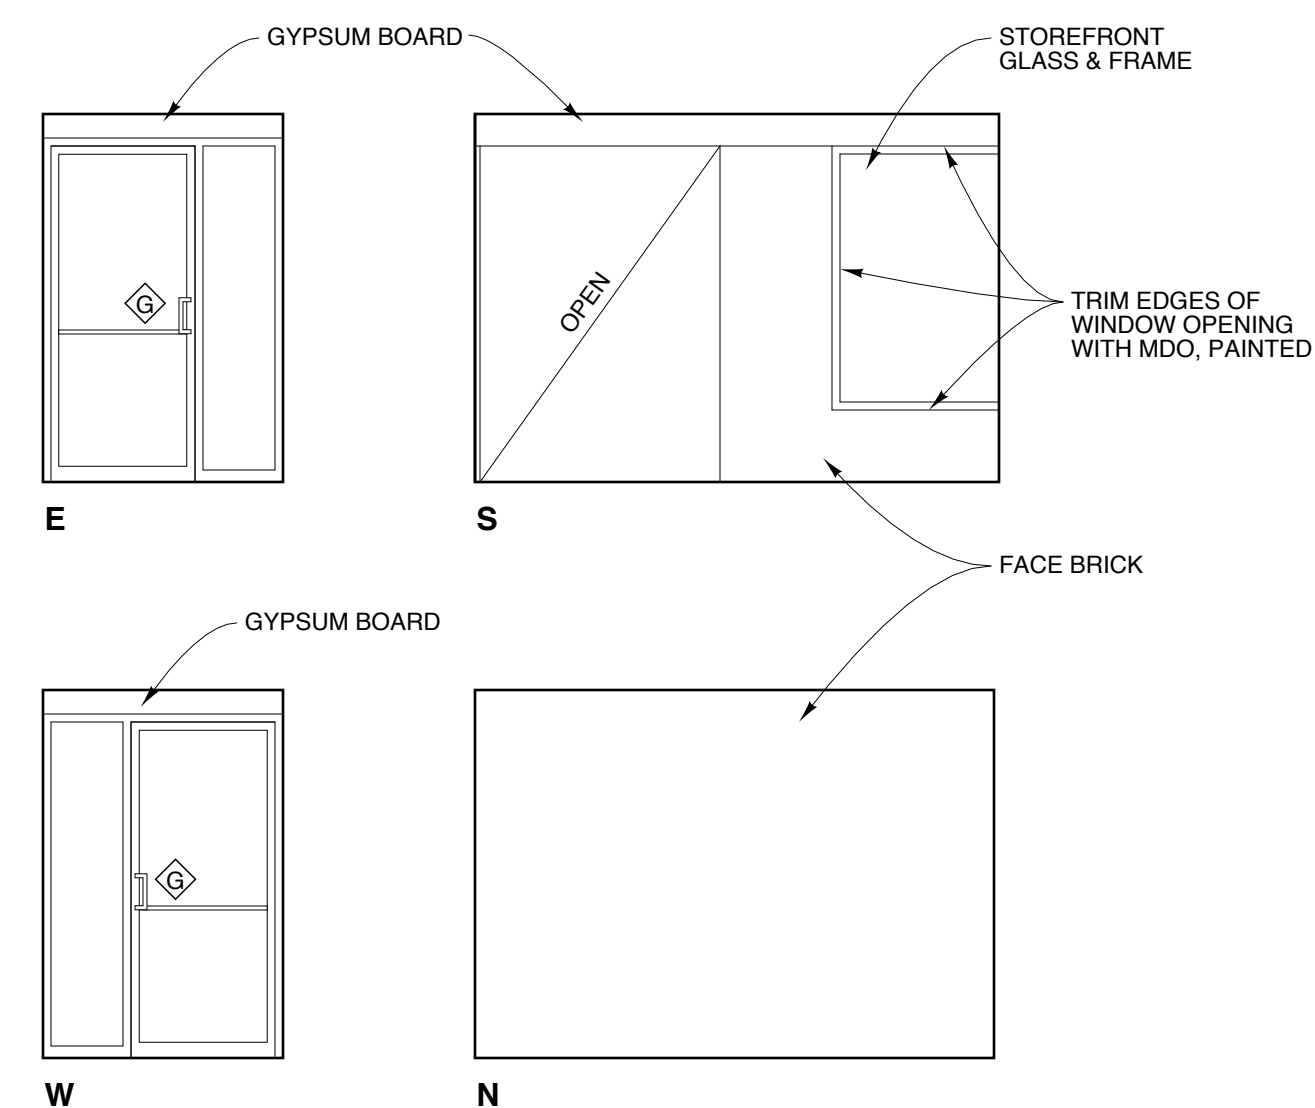



**1 KEY PLAN**  
SCALE: 1/4" = 1'-0"  
1' 2' 4' 8'

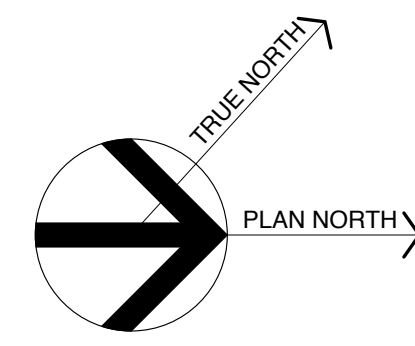


**2 ELEVATIONS**  
SCALE: 1/4" = 1'-0"  
1' 2' 4' 8'

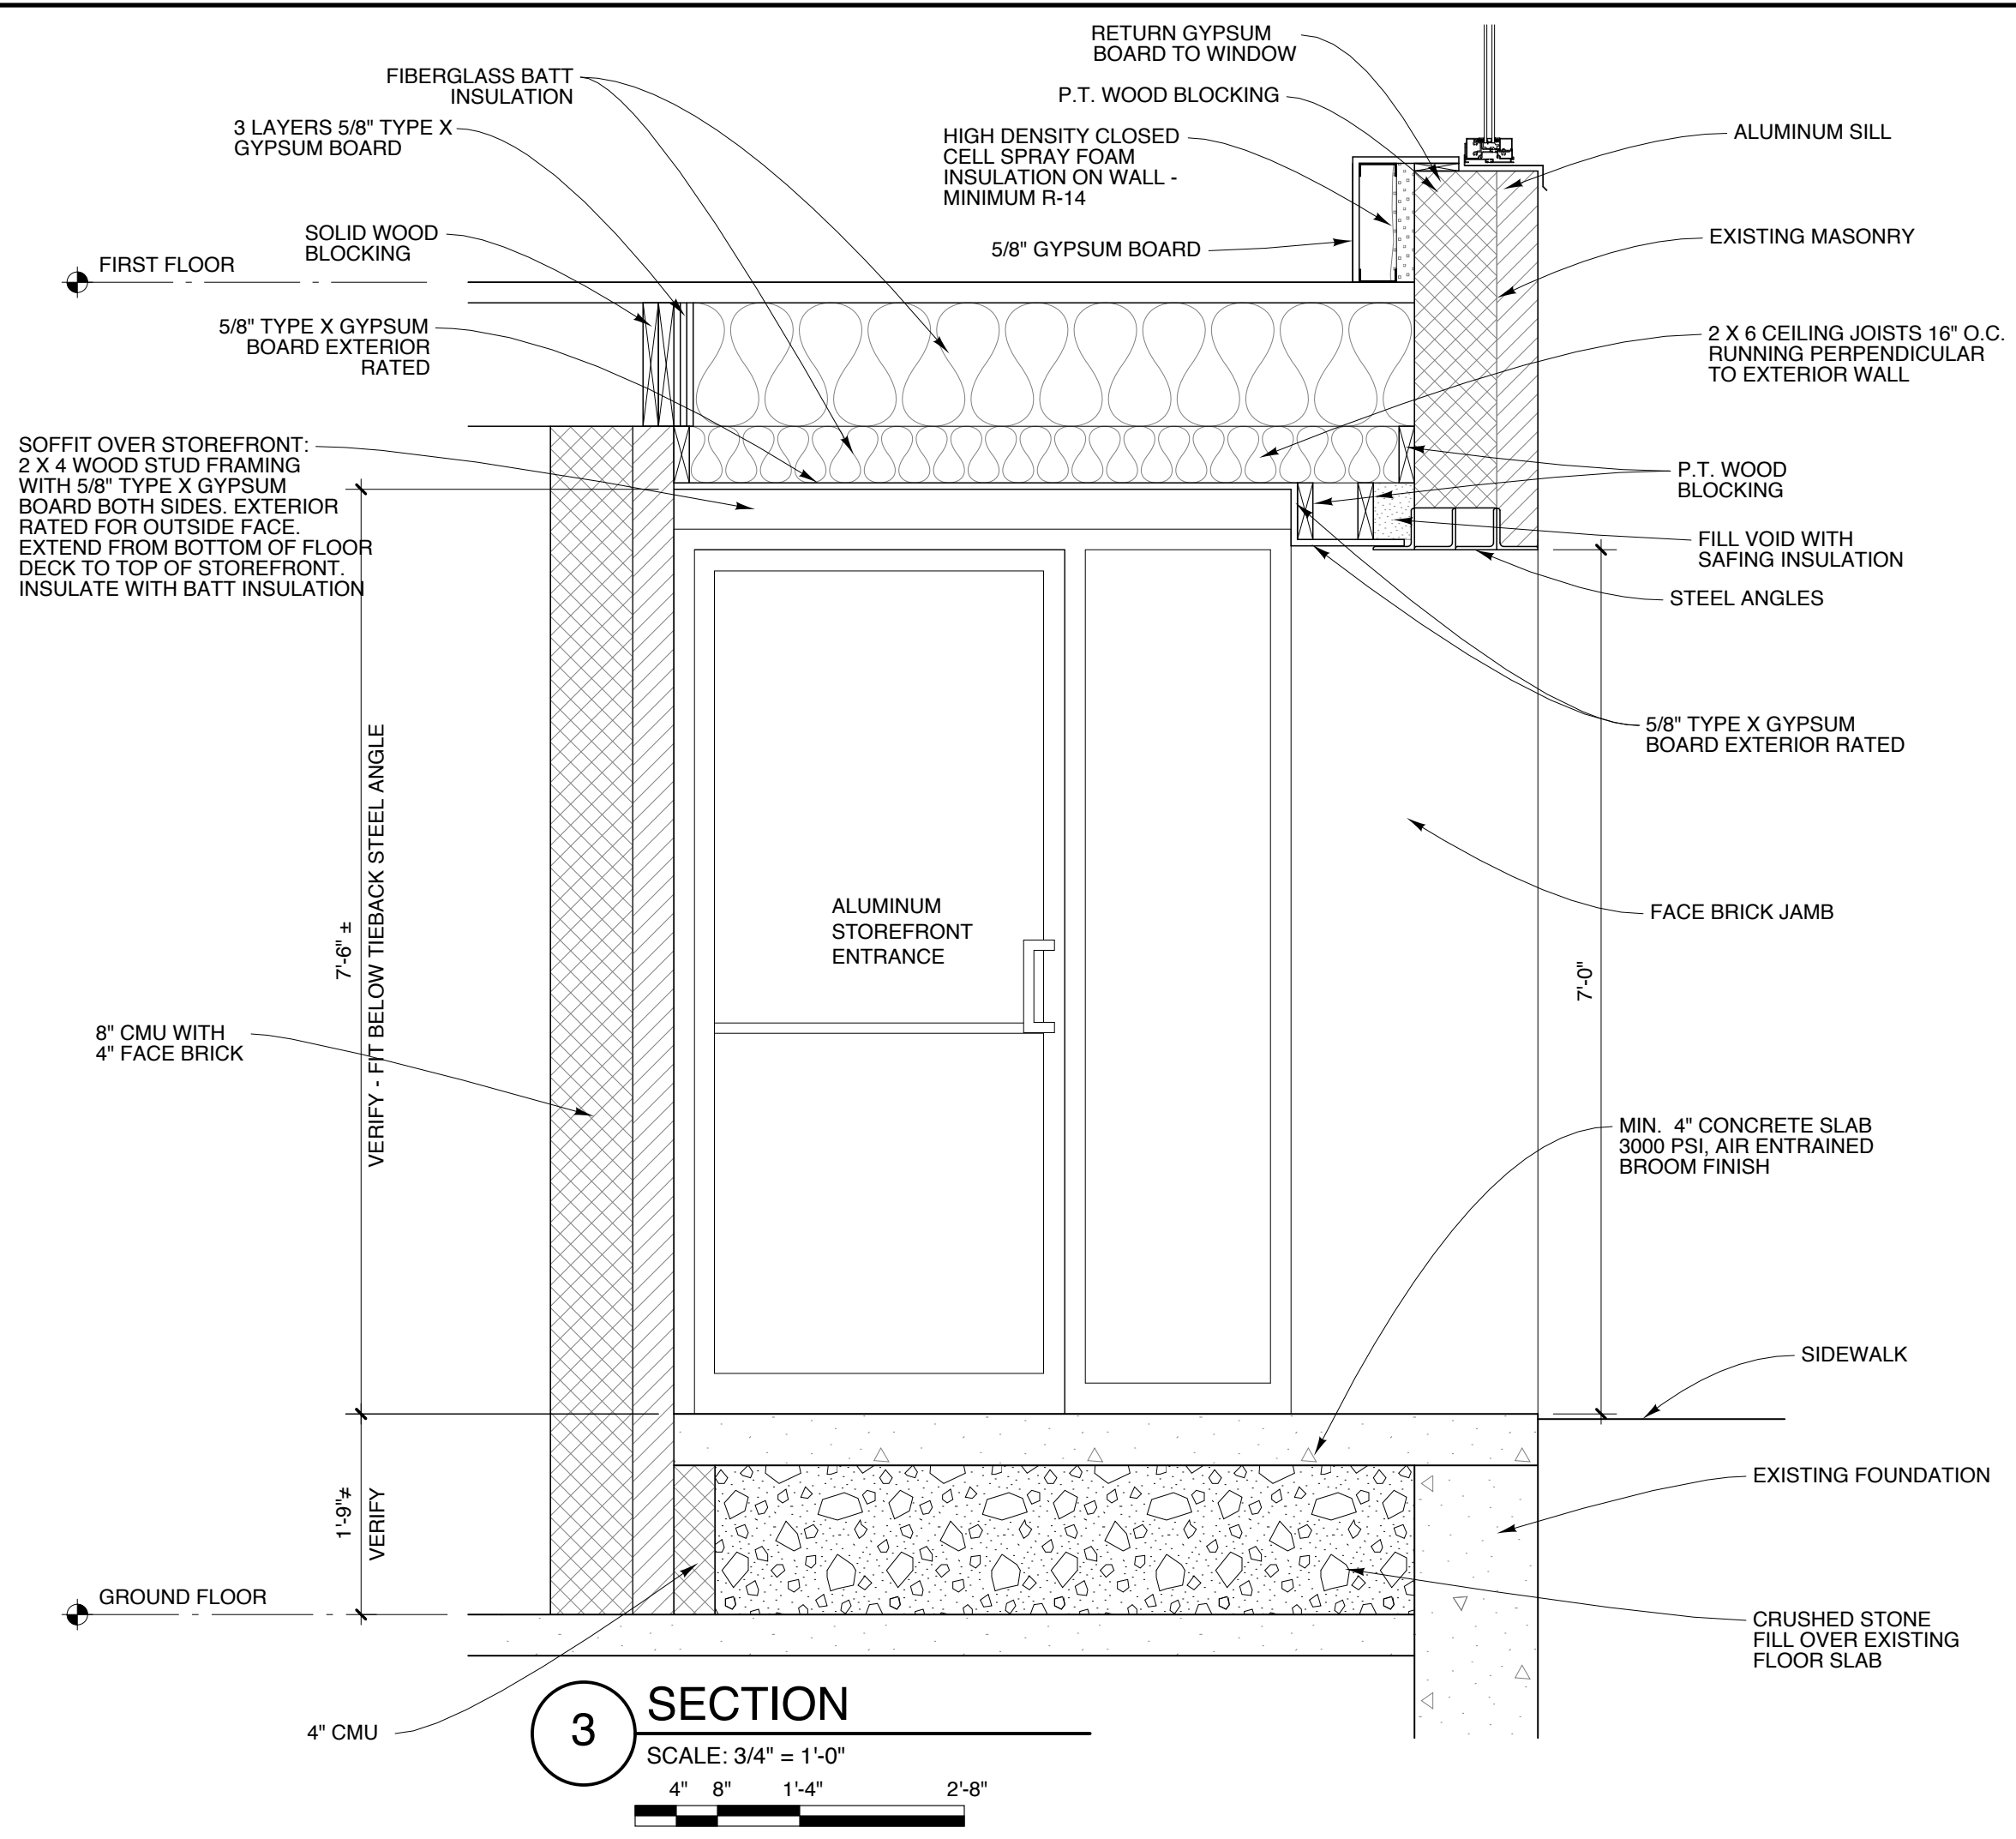

**3 SECTION**  
SCALE: 3/4" = 1'-0"  
4' 8' 1'-4" 2'-8"

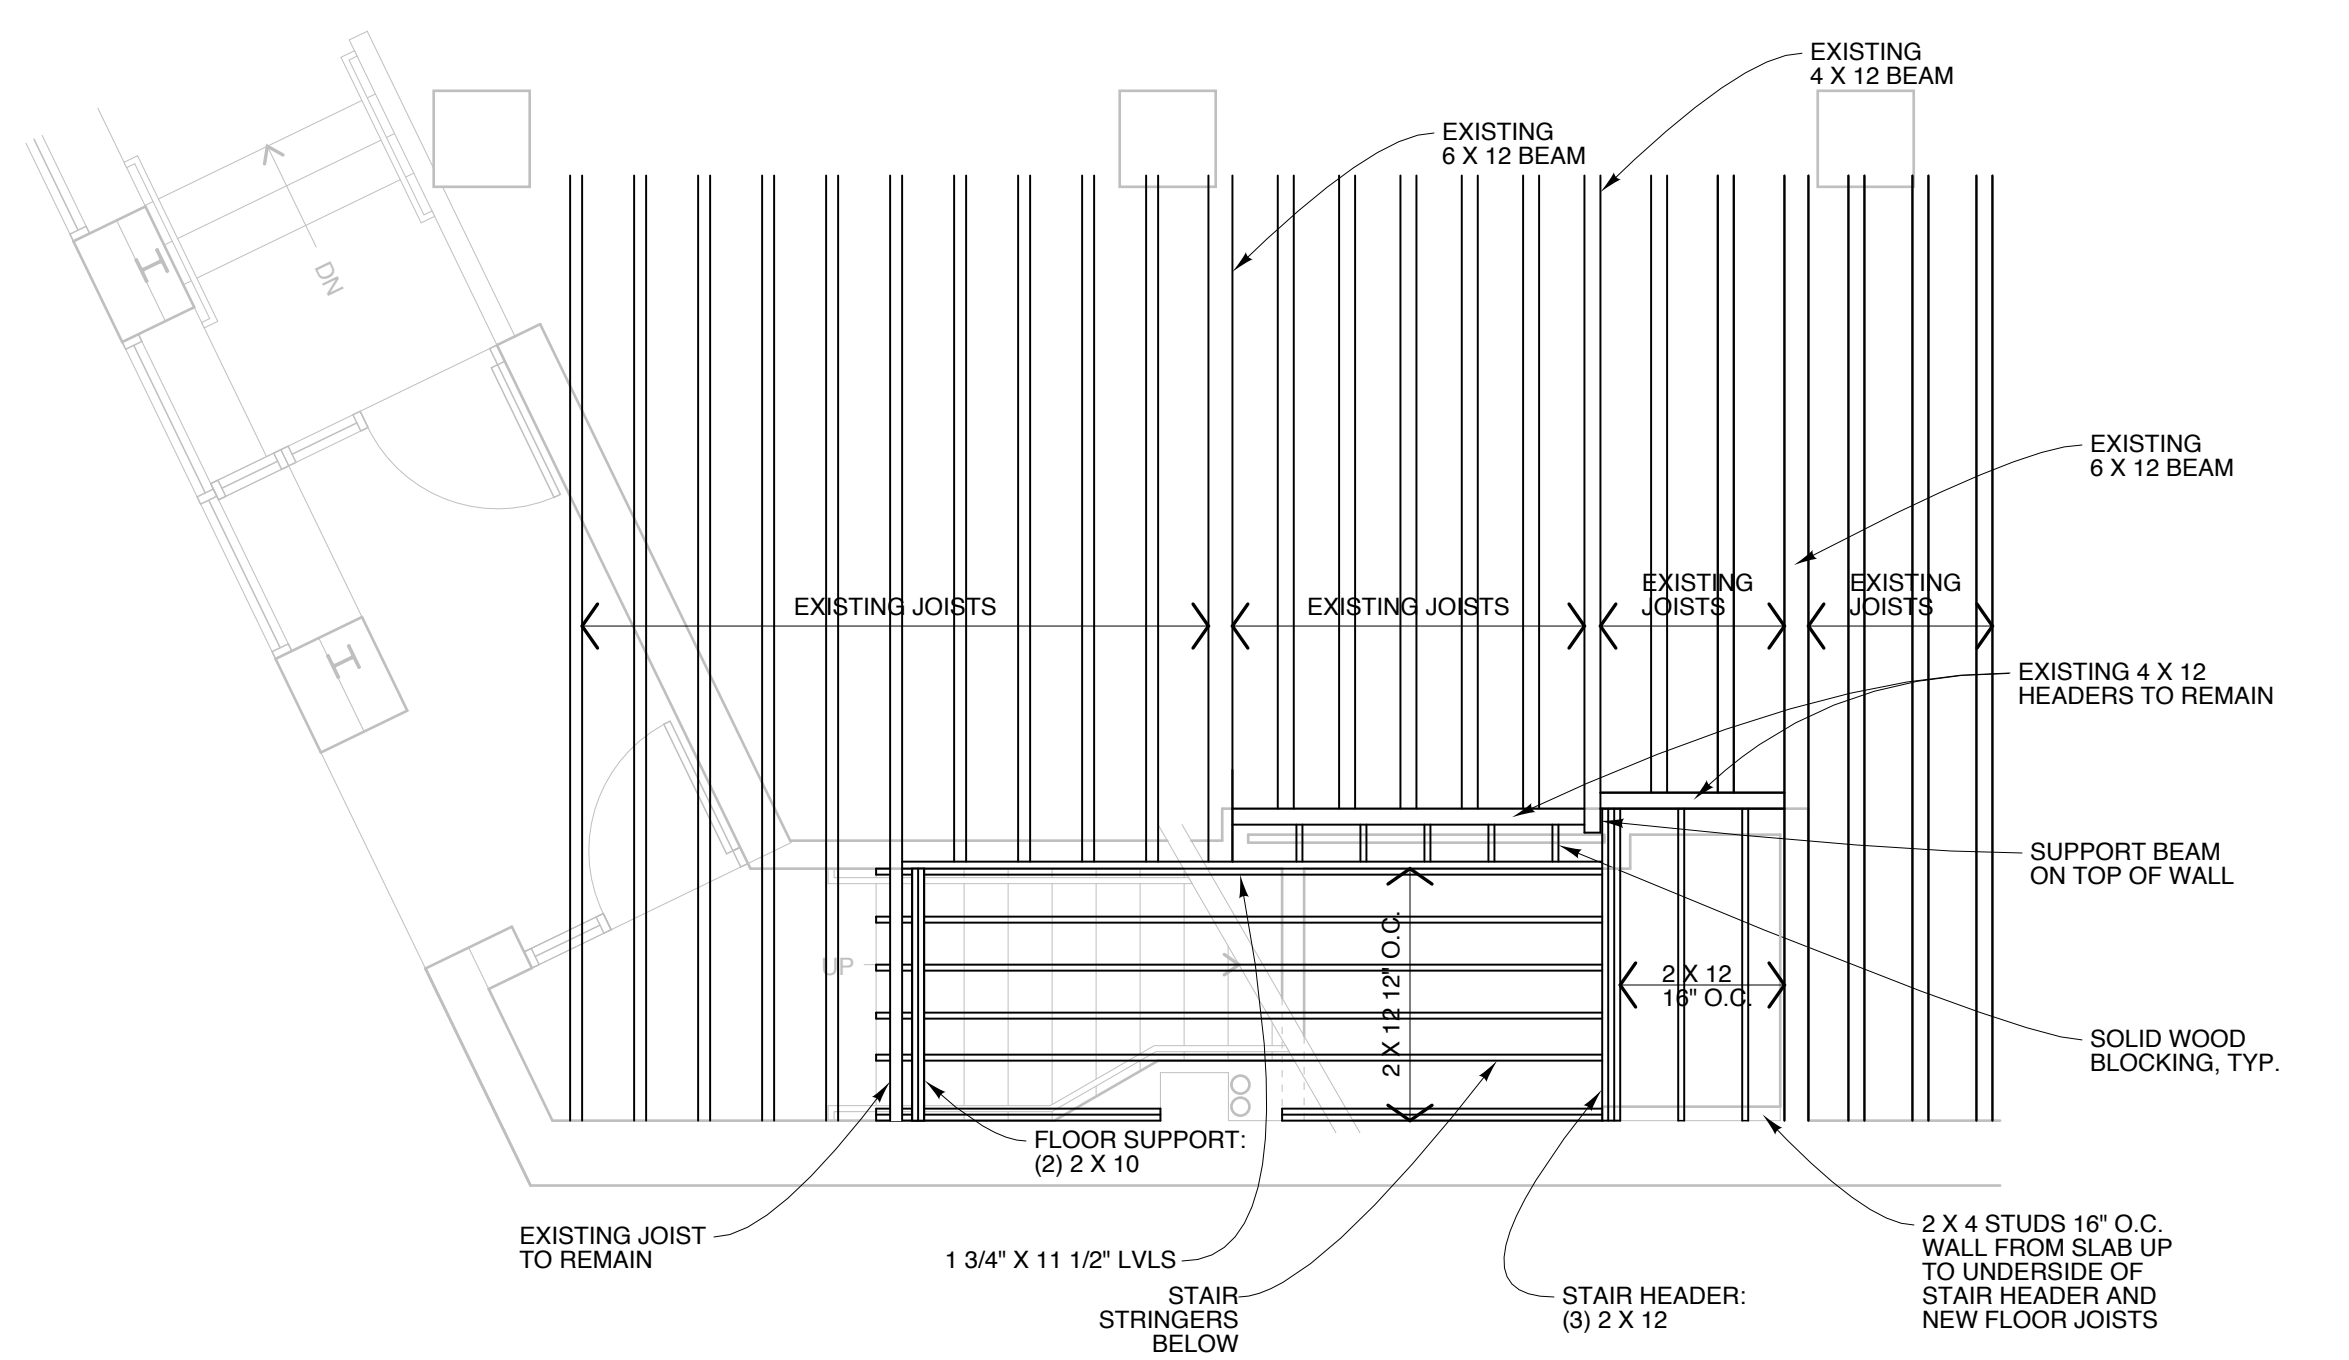


**1 FIRST FLOOR FRAMING PLAN**  
SCALE: 1/4" = 1'-0"  
1' 2' 4' 8'

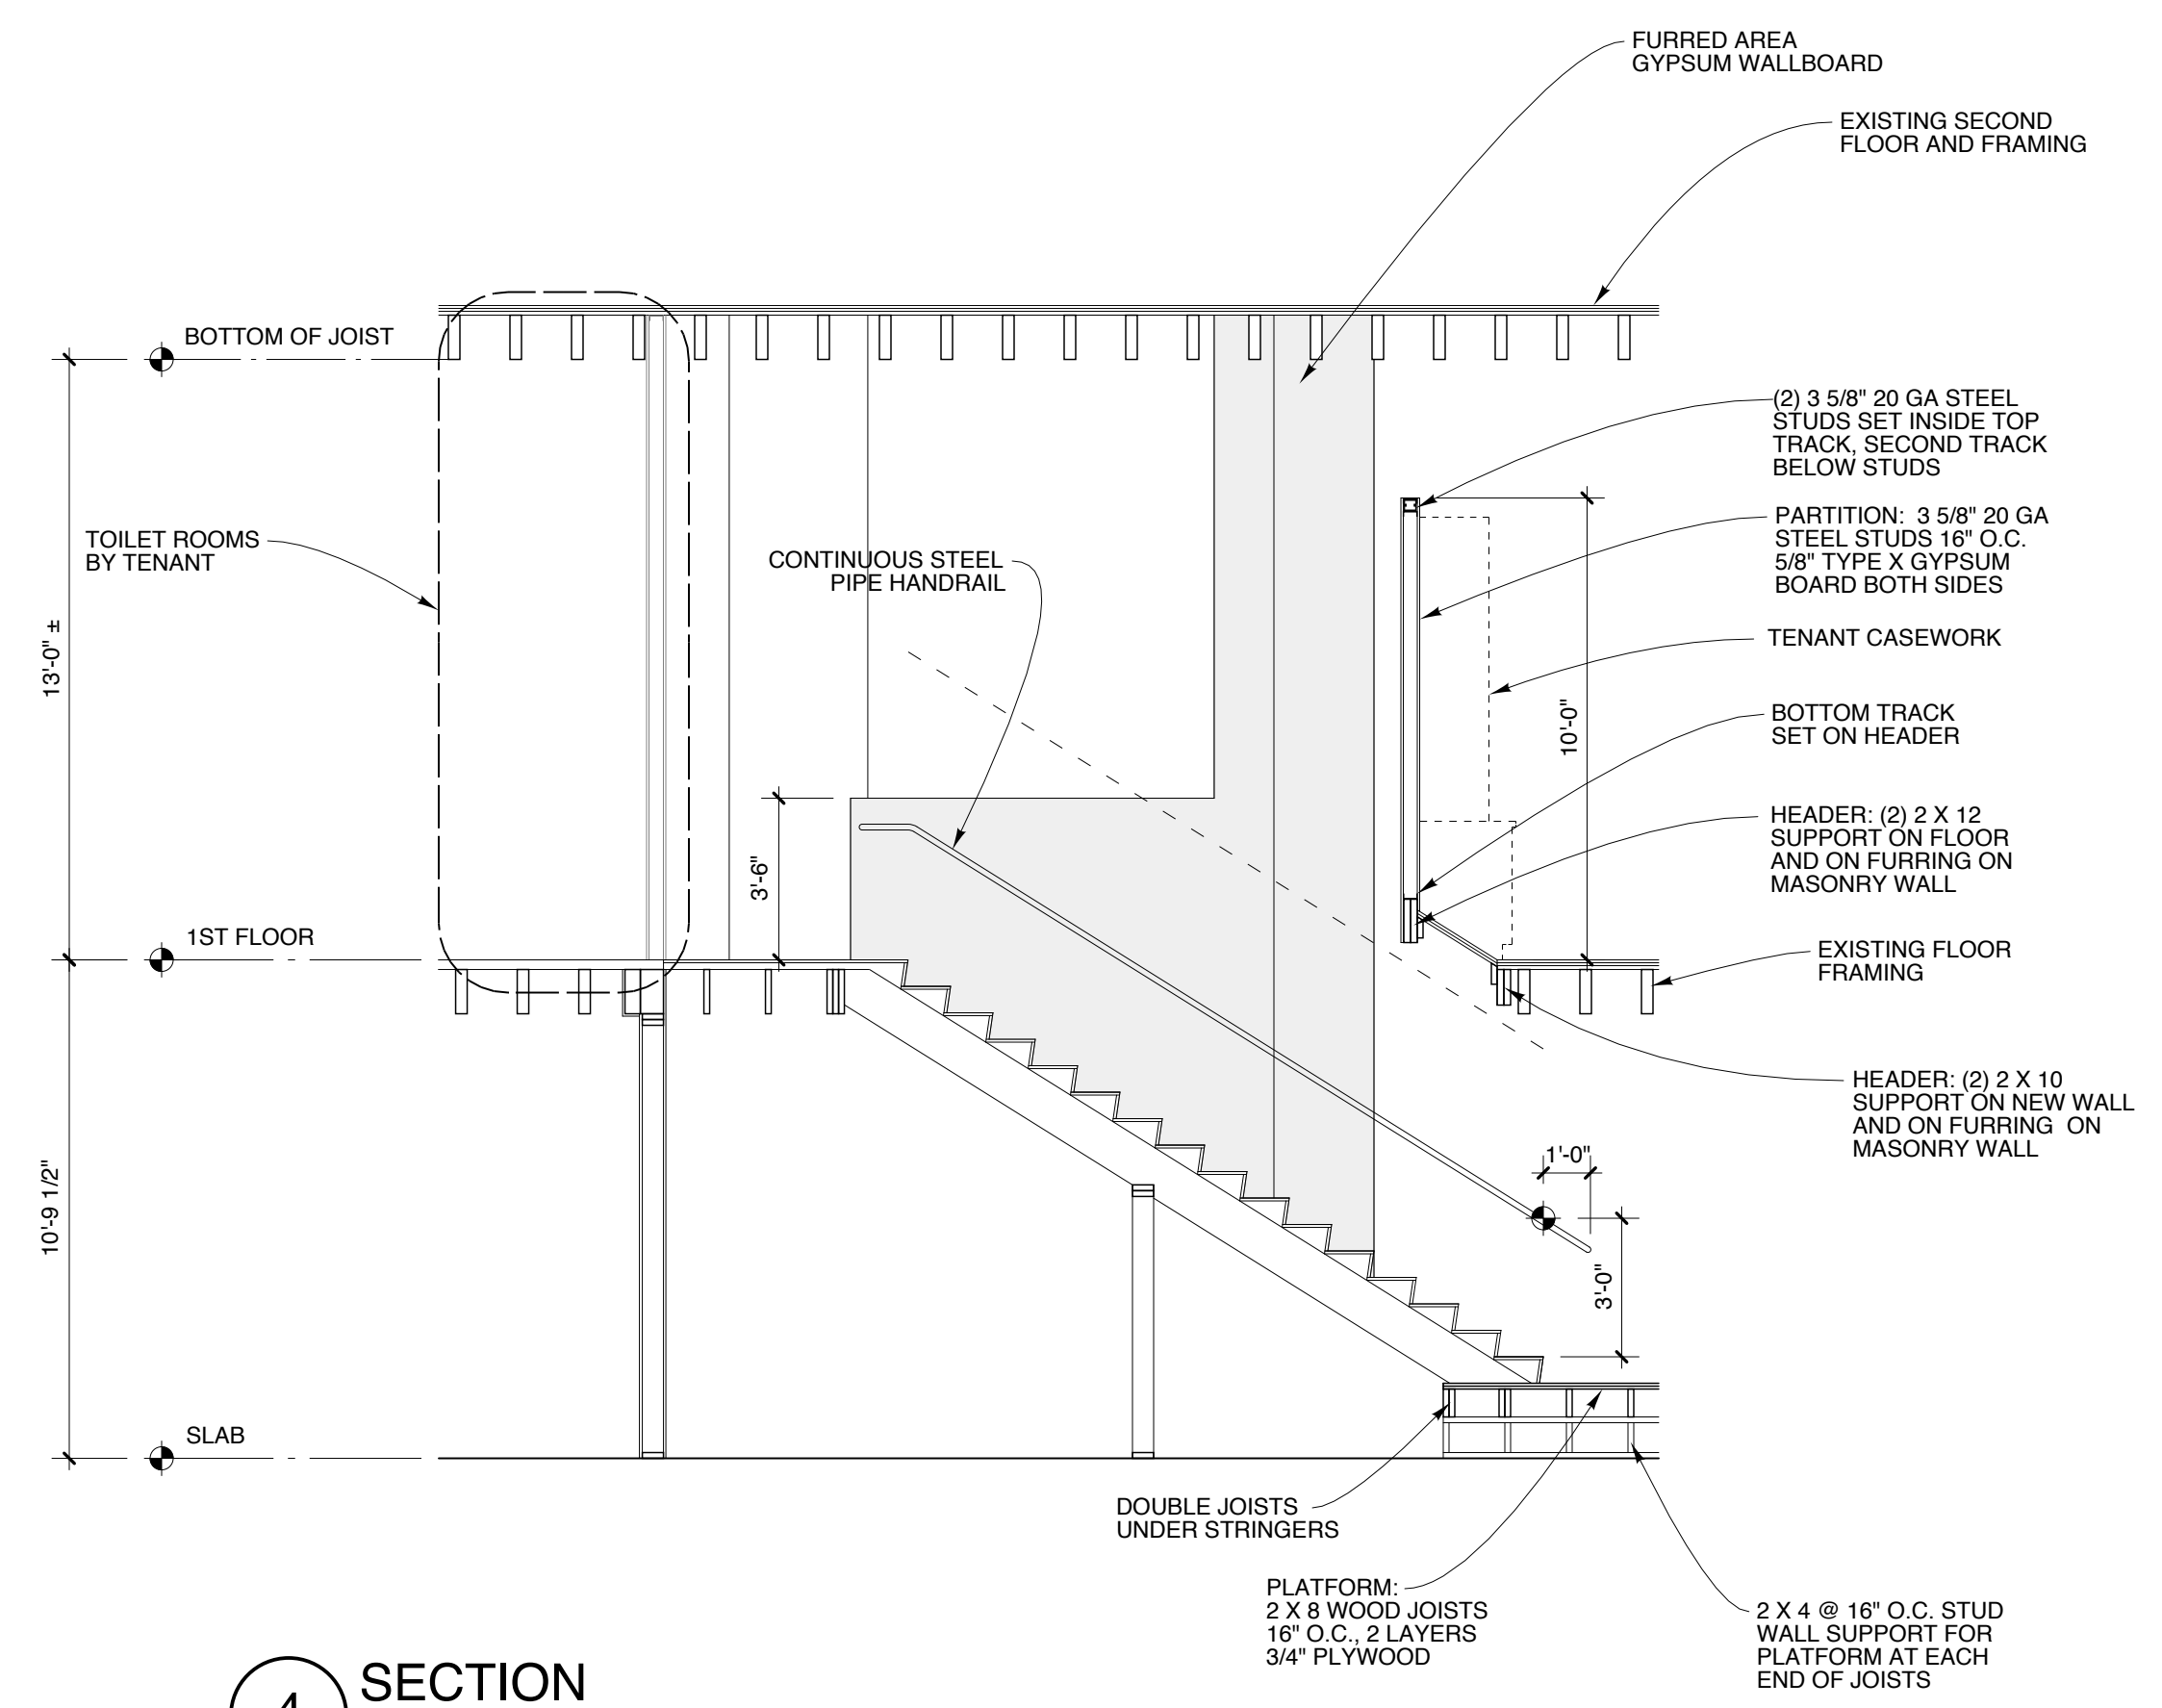

**4 SECTION**  
SCALE: 1/4" = 1'-0"  
1' 2' 4' 8'

**Michael Charek Architects**

25 Hartley Street  
Portland, Maine 04103  
(207) 761-0556

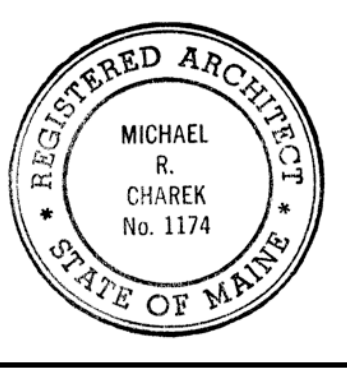

**Tenant Fit-Up  
Ground and First Floors**

6 City Center,  
Portland, ME 04101

**Title**

ENTRY PLAN  
AND DETAILS

**Scale:** AS NOTED

**Date:** 3/2/17

**Revisions**

**ISSUED FOR  
PERMIT**

**Sheet**

**A3**