

© 2016 RYAN SENATORE ARCHITECTURE

LIO RESTAURANT AND RETAIL

6 CITY CENTER
PORTLAND, MAINE



RYAN SENATORE ARCHITECTURE
565 CONGRESS STREET
PORTLAND, MAINE 04101
207-650-6414
senatorearchitecture.com

CONSULTANTS:

REVISIONS:

DATE: 20 DECEMBER 2016

PROJECT No. 1646

DRAWN BY: RRT, RJS

CHECKED BY: RJS




SCALE: AS NOTED

SHEET TITLE:
SECOND FLOOR PLAN

A1-1

WALL LEGEND:

	NEW WALL
	EXISTING WALL

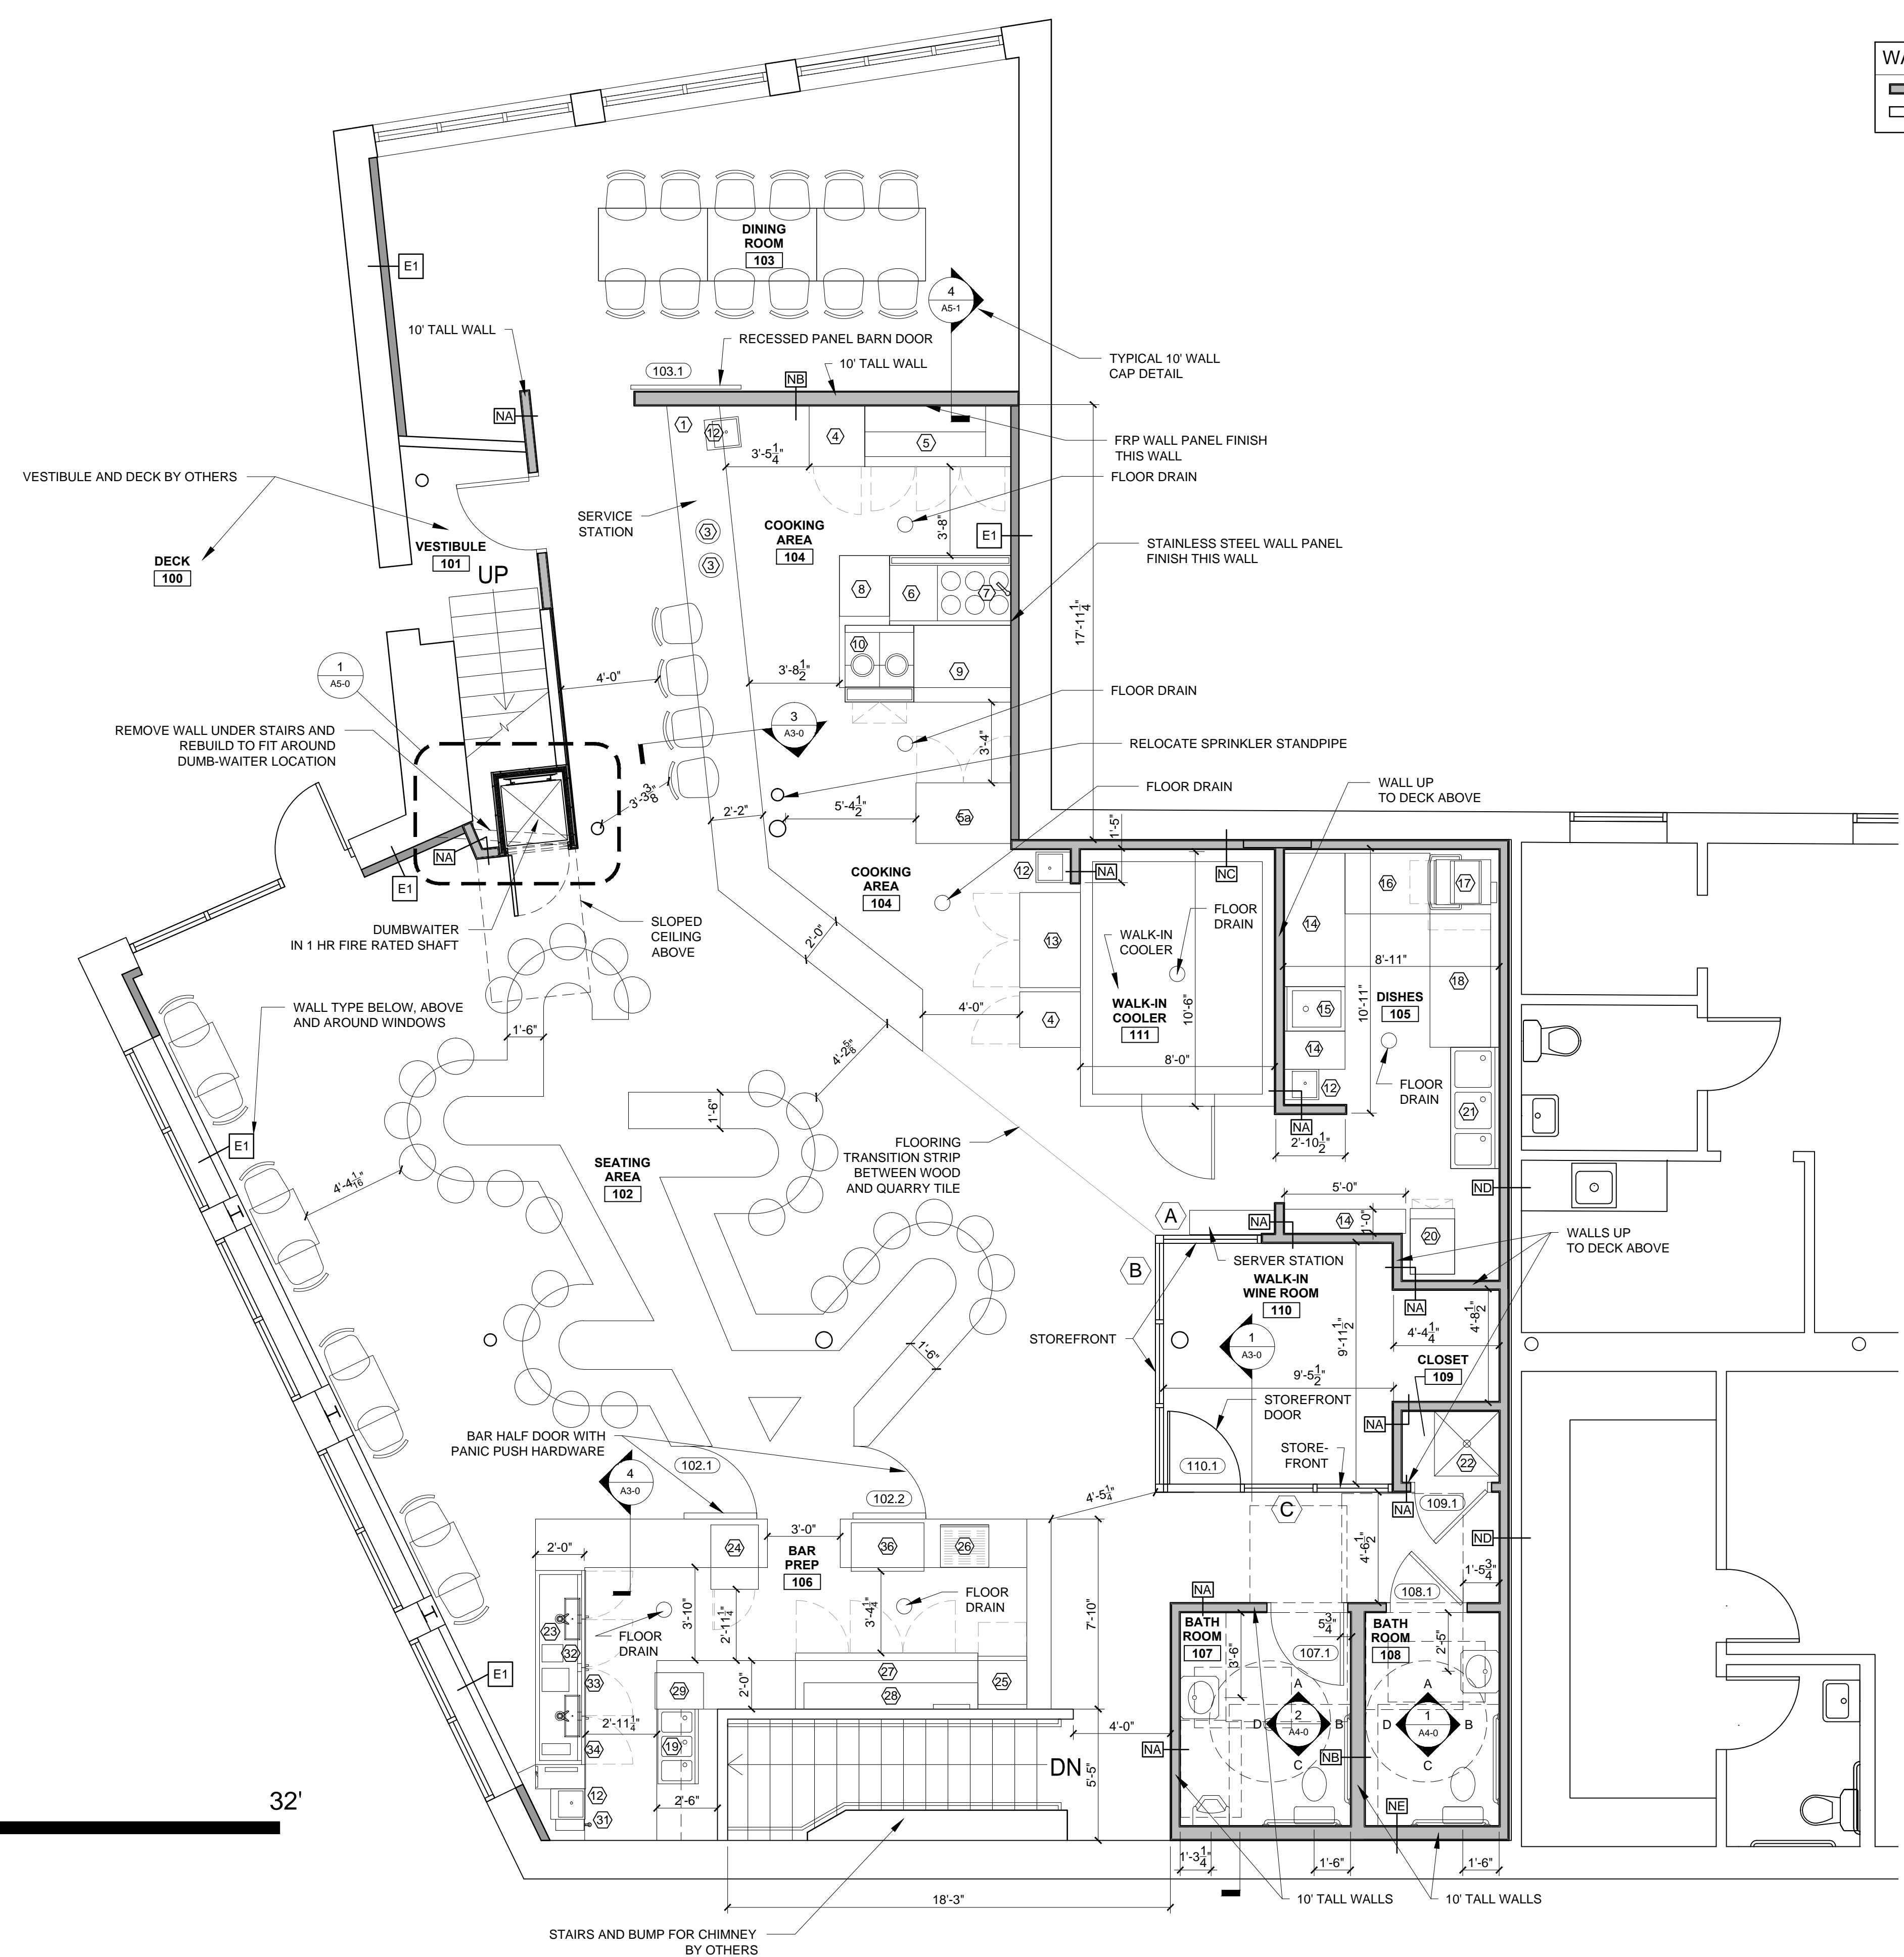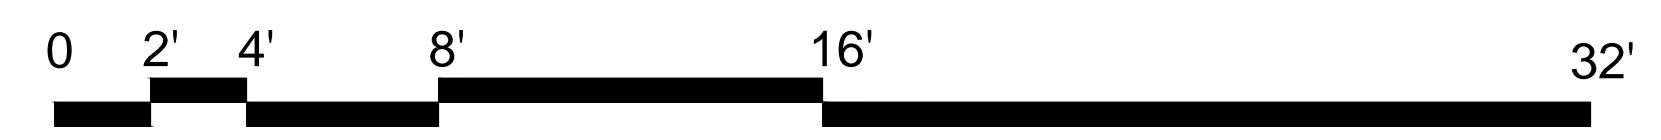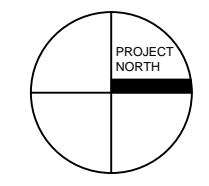

1 SECOND FLOOR PLAN
1/4" = 1'-0"