

© 2016 RYAN SENATORE ARCHITECTURE

LIO RESTAURANT AND RETAIL
6 CITY CENTER
PORTLAND, MAINE



RYAN SENATORE
ARCHITECTURE
565 CONGRESS STREET
PORTLAND, MAINE 04101
207-650-6414
senatorearchitecture.com

CONSULTANTS:

REVISIONS:

DATE: 20 DECEMBER 2016

PROJECT No. 1646

DRAWN BY: RRT, RJS


CHECKED BY: RJS

SCALE: AS NOTED

SHEET TITLE:

GROUND FLOOR REFLECTED CEILING PLAN

A1-2

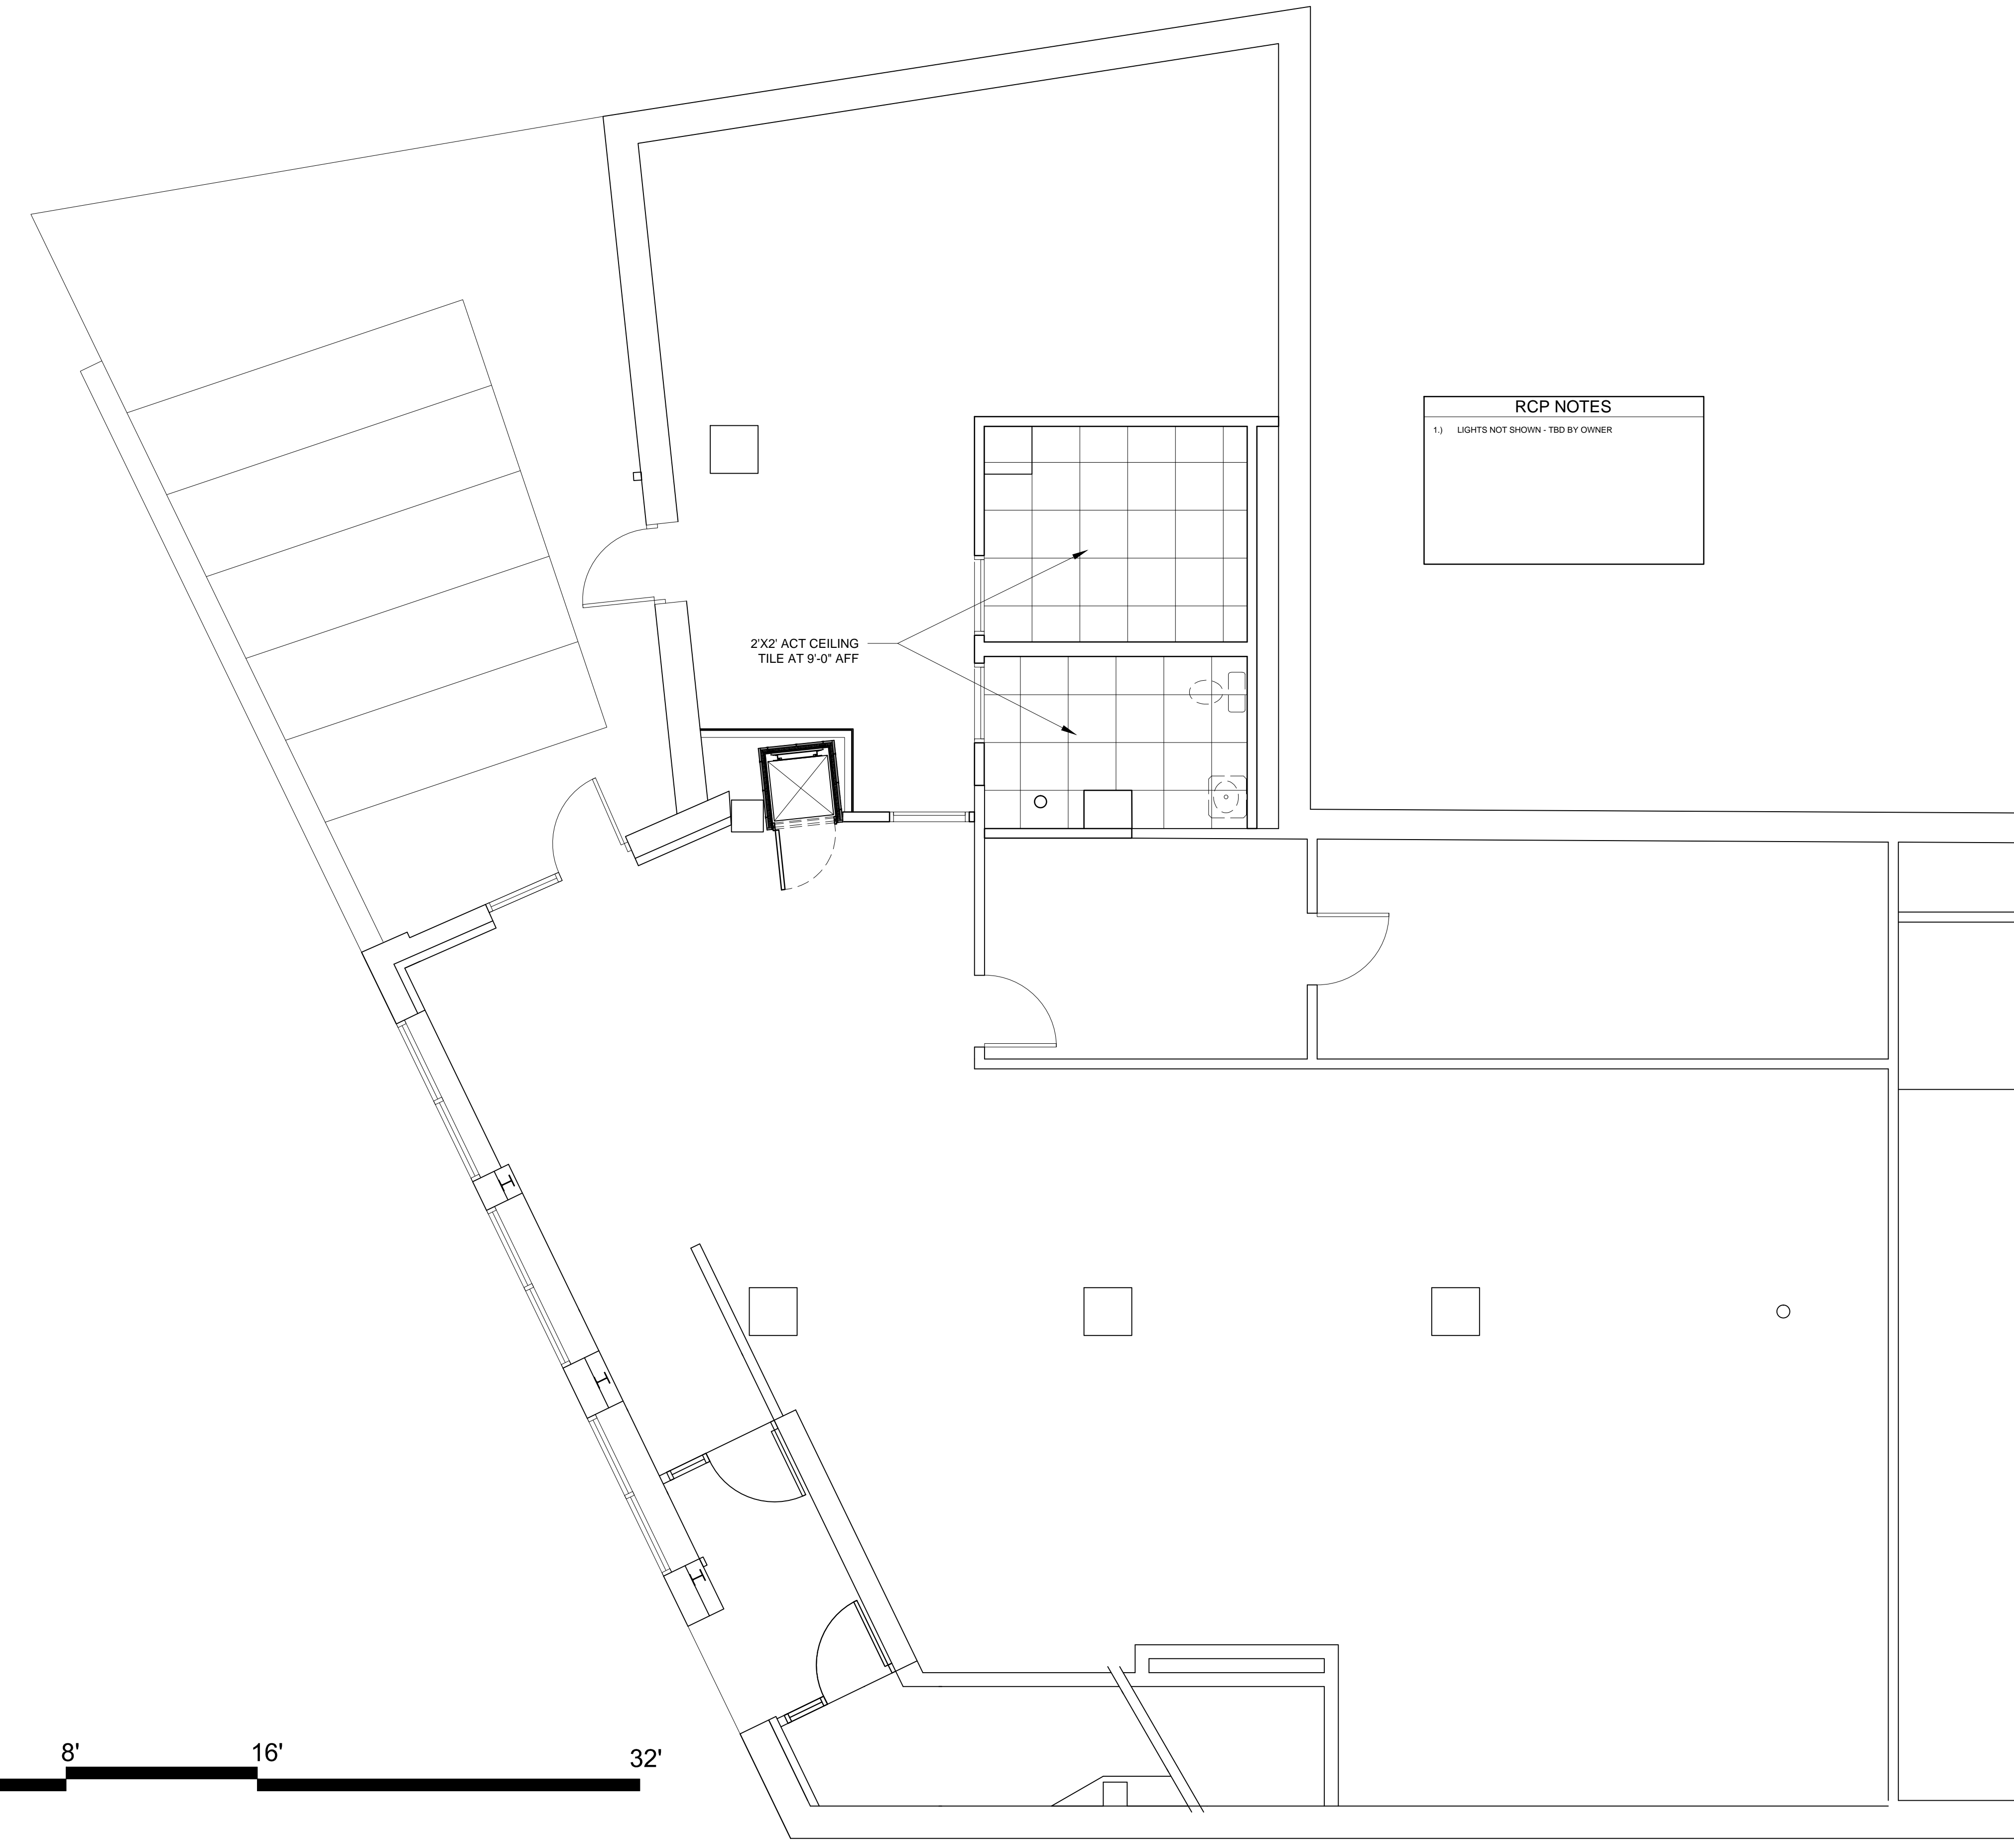

1 GROUND FLOOR REFLECTED CEILING PLAN
1/4" = 1'-0"