

© 2016 RYAN SENATORE ARCHITECTURE

**LIO RESTAURANT AND RETAIL**  
6 CITY CENTER  
PORTLAND, MAINE



RYAN SENATORE  
ARCHITECTURE  
565 CONGRESS STREET  
PORTLAND, MAINE 04101  
207-650-6414  
senatorearchitecture.com

CONSULTANTS:

REVISIONS:

DATE: 20 DECEMBER 2016

PROJECT No. 1646

DRAWN BY: RRT, RJS


CHECKED BY: RJS

SCALE: AS NOTED

SHEET TITLE:

**SECOND FLOOR REFLECTED CEILING PLAN**

**A1-3**

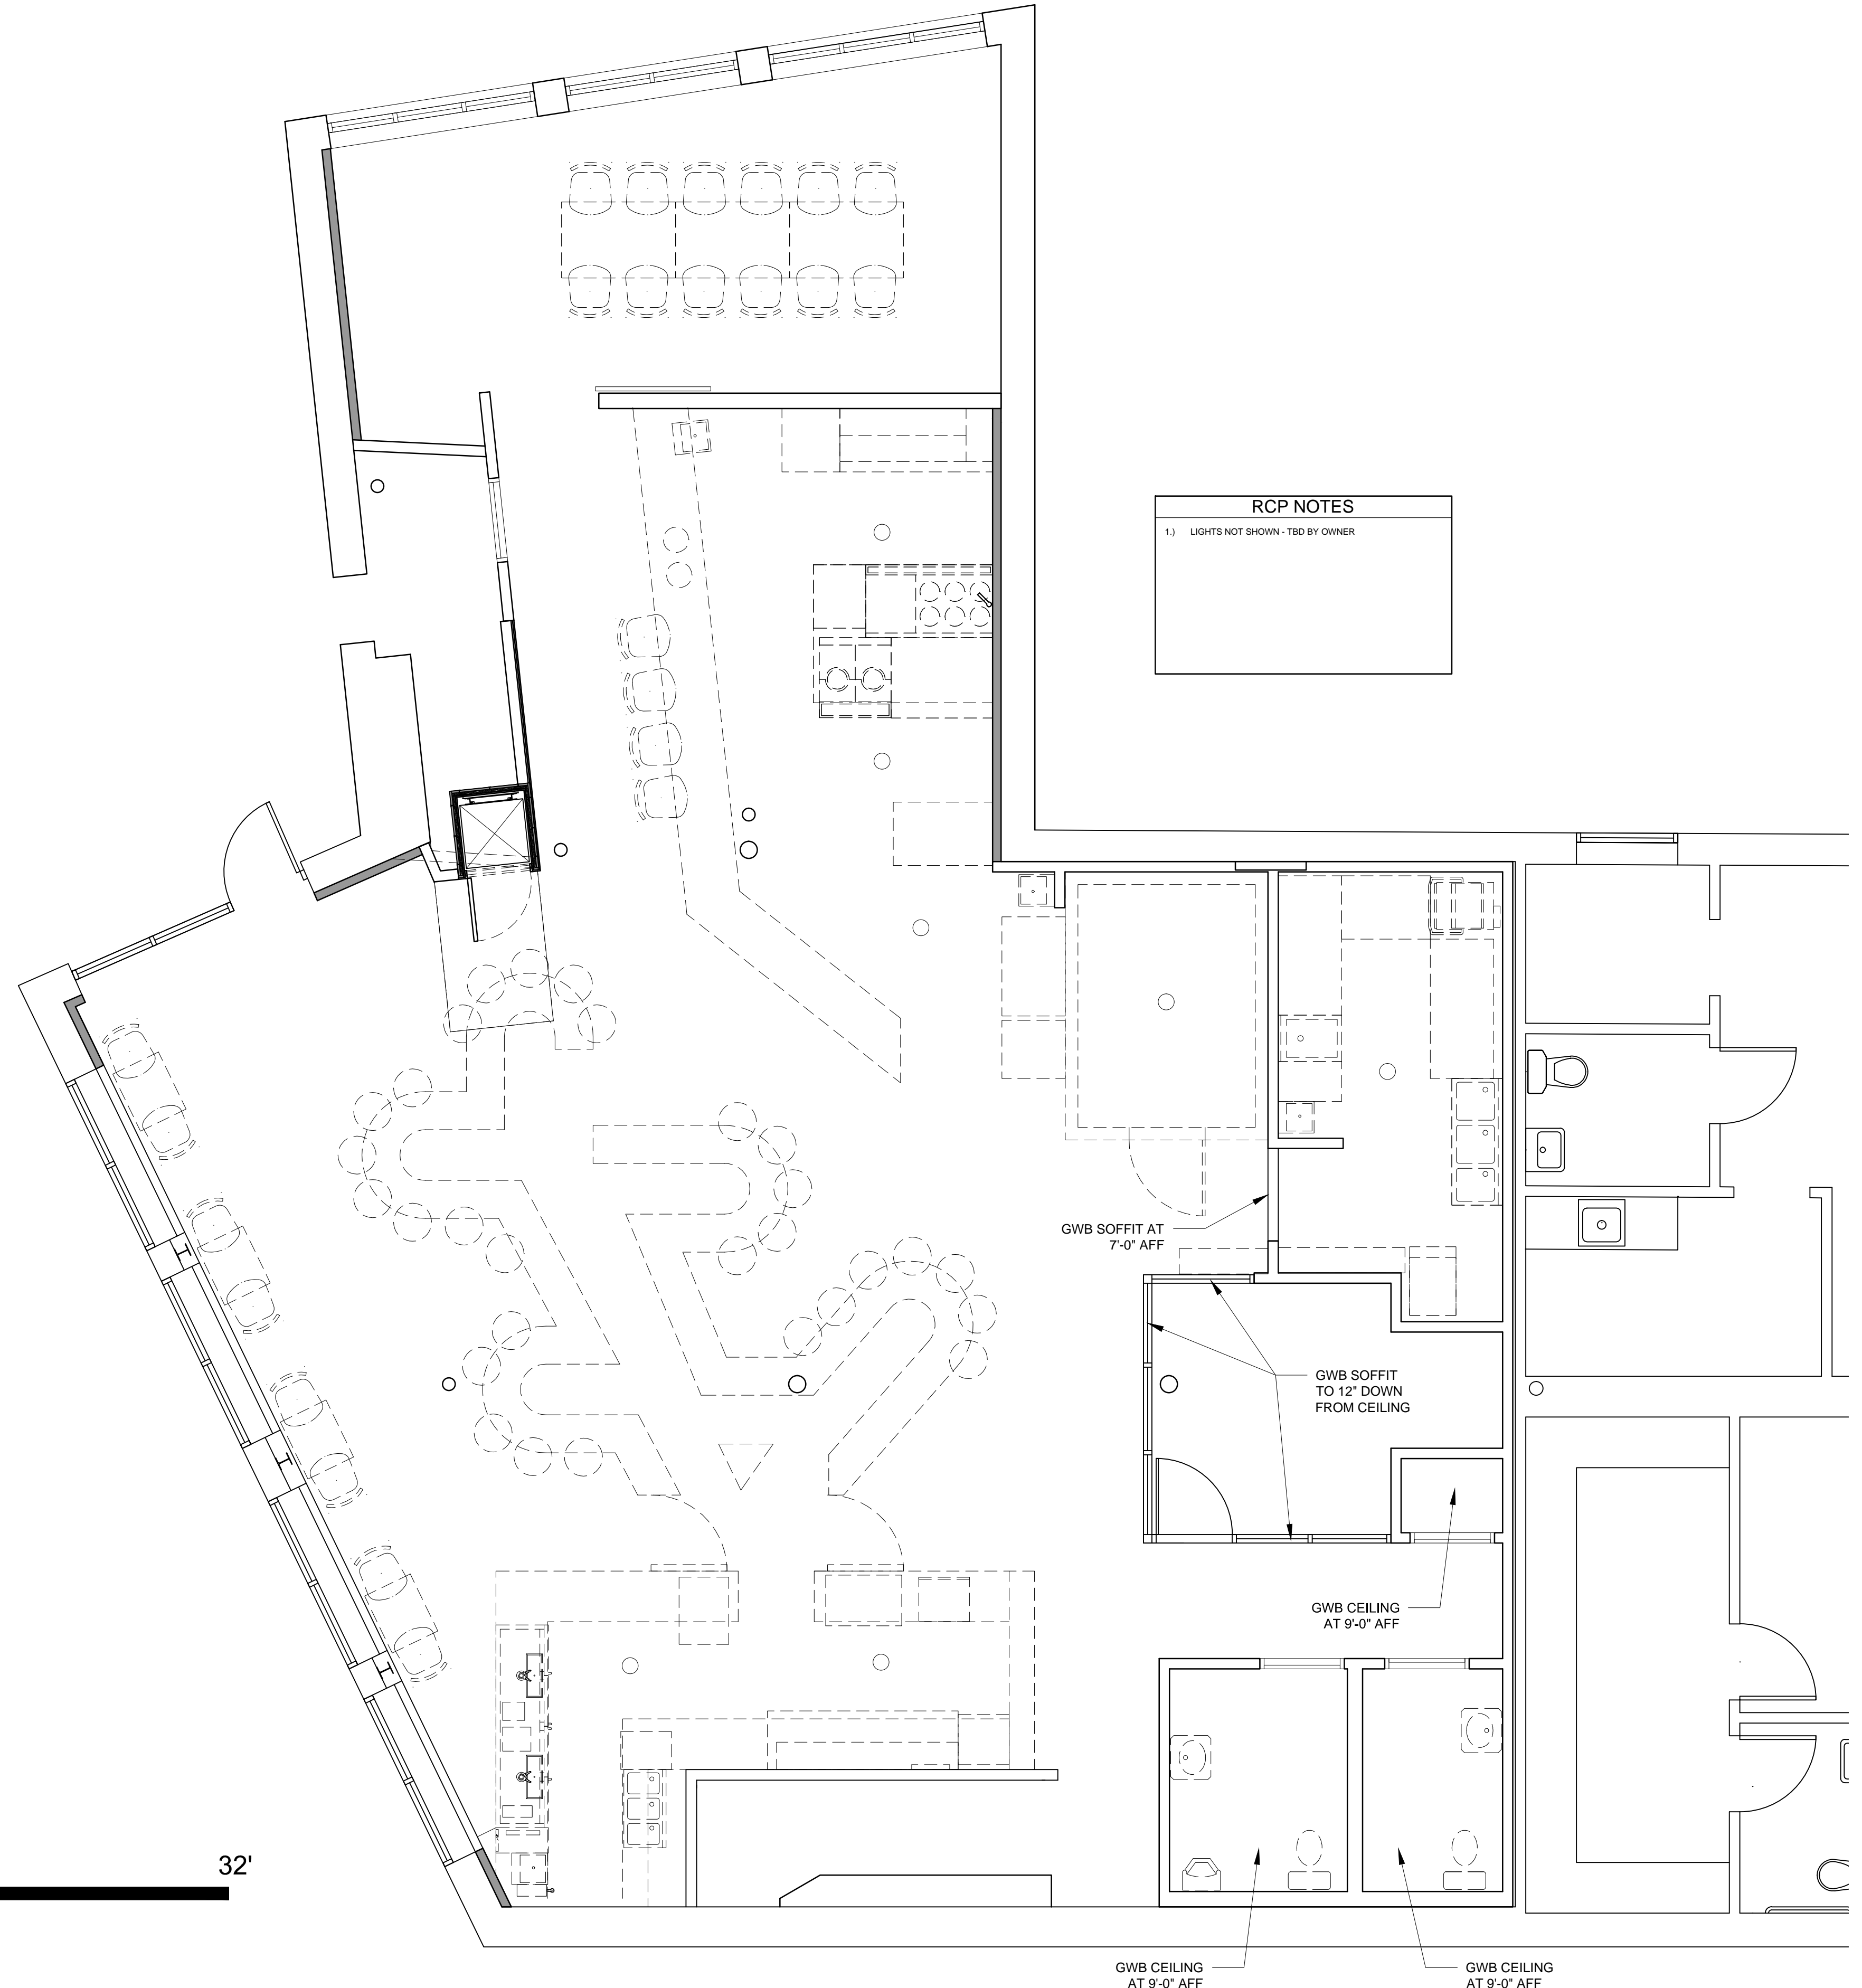

**RCP NOTES**  
1.) LIGHTS NOT SHOWN - TBD BY OWNER

1 SECOND FLOOR REFLECTED CEILING PLAN  
1/4" = 1'-0"