

© 2016 RYAN SENATORE ARCHITECTURE

LIO RESTAURANT AND RETAIL
 6 CITY CENTER
 PORTLAND, MAINE

RSA

RYAN SENATORE
 ARCHITECTURE
 566 CONGRESS STREET
 PORTLAND, MAINE 04101
 207-650-6414
 senatorearchitecture.com

CONSULTANTS:

REVISIONS:

DATE: 20 DECEMBER 2016

PROJECT No. 1646

DRAWN BY: RRT, RJS

CHECKED BY: RJS


SCALE: AS NOTED

SHEET TITLE:

DOOR AND WINDOW SCHEDULE

A7-0

DOOR SCHEDULE:

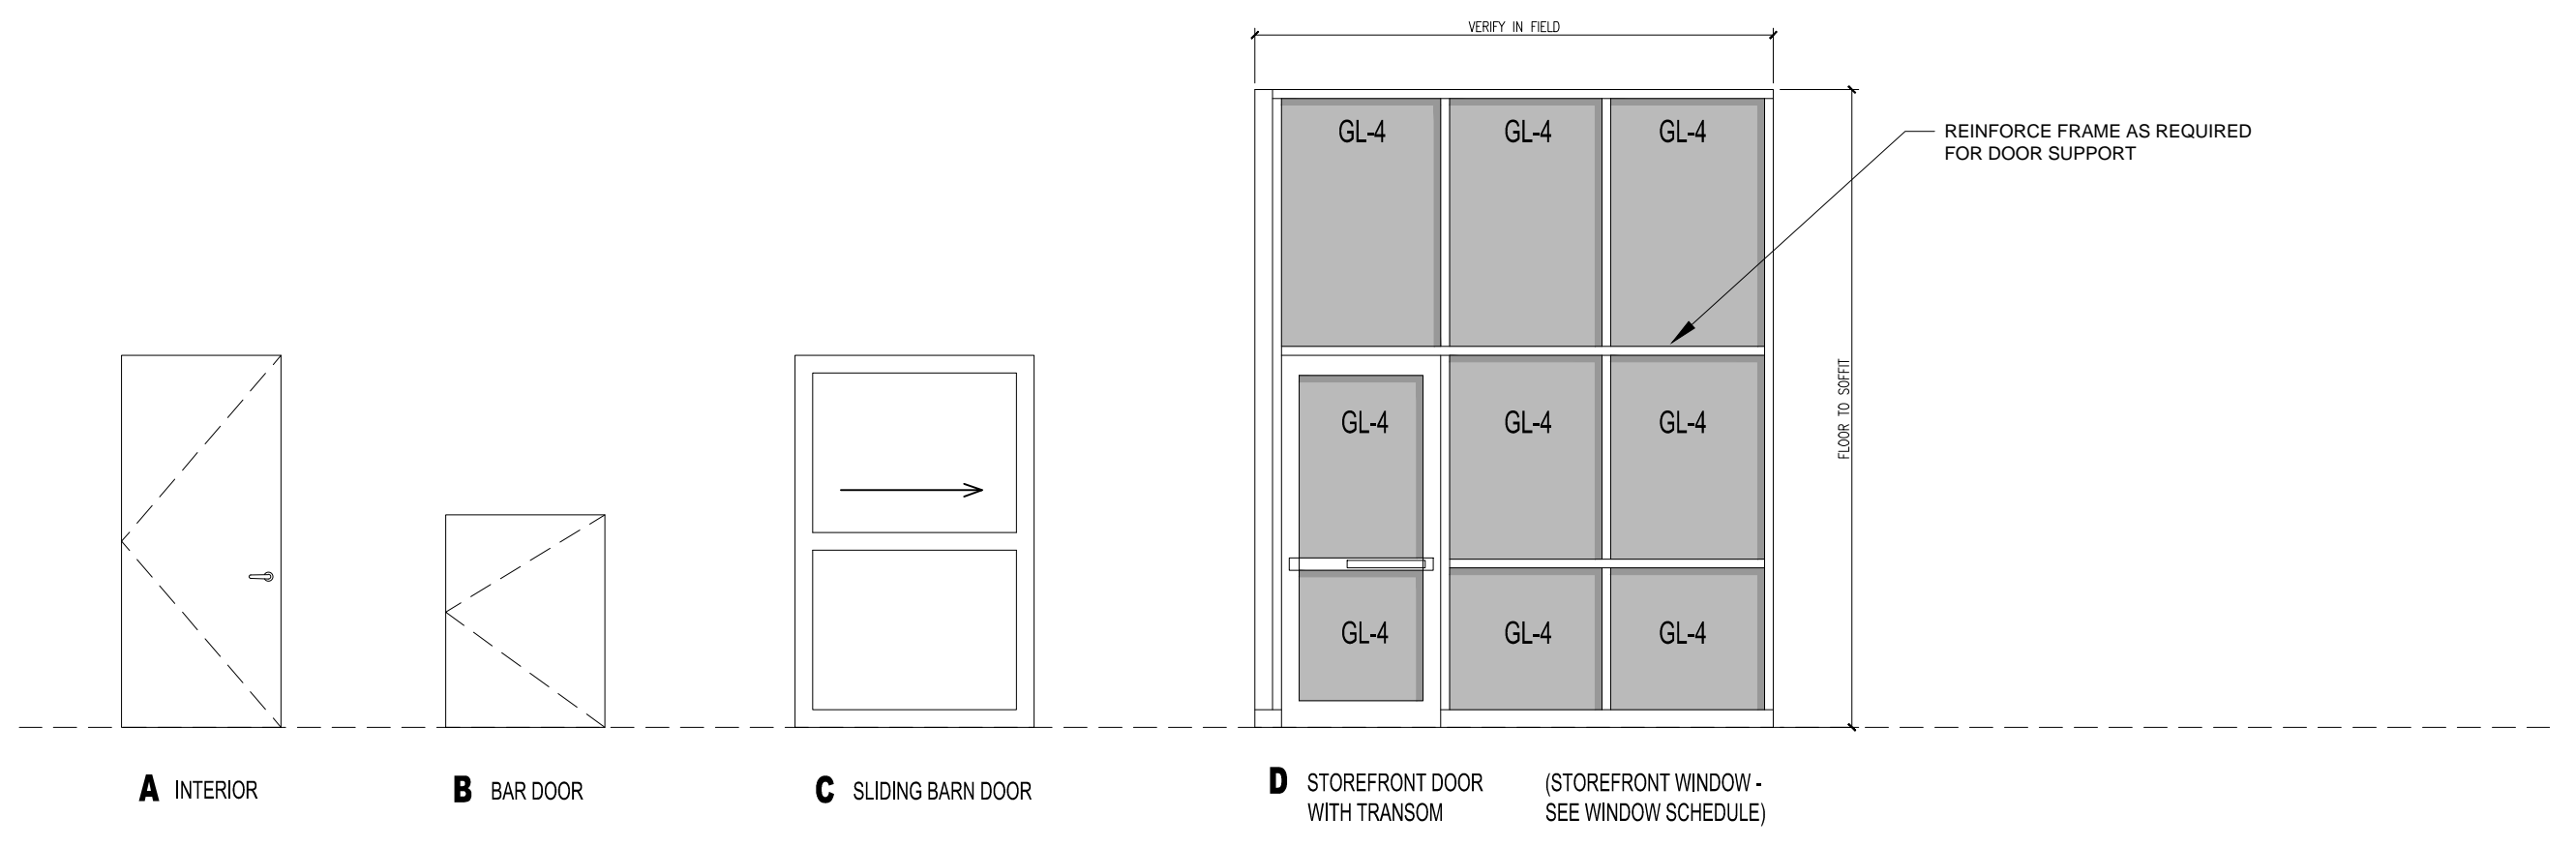

DOOR NOTES:
 1.) ALL DOORS TO BE SOLID CORE

FRAME TYPES



GLAZING SCHEDULE

KEY	GLAZING TYPE
GL-1	INSULATED CLEAR GLAZING
GL-2	FIRE RATED INSULATED GLAZING
GL-3	CLEAR TEMPERED GLASS
GL-4	CLEAR INSULATED TEMPERED GLASS
GL-5	FIRE RATED GLAZING


NOTES:
 1. EXTERIOR DOOR JAMBS TO BE SEALED TO THEIR ROUGH OPENINGS USING LOW EXPANDING FOAM, BACKER ROD OR CAULKING.
 2. ALL EXTERIOR DOORS TO BE WEATHER STRIPPED

1 DOOR TYPES
 1/4" = 1'-0"

DOOR		FRAME		GENERAL												
DOOR NO.	TYPE	SIZE			MATERIAL	FINISH	INSULATED	TYPE	DETAILS				CLOSER	FIRE RATING (MINUTES)	REMARKS	
		WIDTH	HEIGHT	THICKNESS					THRESHOLD	HEAD	JAMB	SILL				
GROUND FLOOR																
001.1	A	3'-0"	7'-0"	1-3/8"	WD	PTD	N	2	STL	-	-	-	-	-	-	
002.1	A	3'-0"	7'-0"	1-3/8"	WD	PTD	N	2	STL	-	-	-	-	-	-	
003.1	A	3'-0"	7'-0"	1-3/8"	WD	PTD	Y	2	STL	-	-	-	Y	-	-	
SECOND FLOOR																
102.1	B	3'-0"	3'-0"	1-3/8"	WD	PTD	N	-	WD	-	-	-	-	-	-	BAR HALF DOOR WITH PANIC PUSH HARDWARE
102.2	B	3'-0"	3'-0"	1-3/8"	WD	PTD	N	-	WD	-	-	-	-	-	-	BAR HALF DOOR WITH PANIC PUSH HARDWARE
103.1	C	VIF	VIF	1-3/8"	WD	PTD	N	-	WD	-	-	-	-	-	-	RECESSED PANEL BARN DOOR WITH STAINLESS STEEL HARDWARE AND KEEPERS
107.1	A	3'-0"	7'-0"	1-3/8"	WD	PTD	Y	2	STL	-	-	-	Y	-	-	
108.1	A	3'-0"	7'-0"	1-3/8"	WD	PTD	Y	2	STL	-	-	-	Y	-	-	
109.1	A	3'-0"	7'-0"	1-3/8"	WD	PTD	N	2	STL	-	-	-	-	-	-	
110.1	D	3'-0"	7'-0"	-	AL	-	-	-	-	-	-	-	Y	-	-	THERMALLY BROKEN STOREFRONT DOOR WITH TRANSOM WINDOW ABOVE

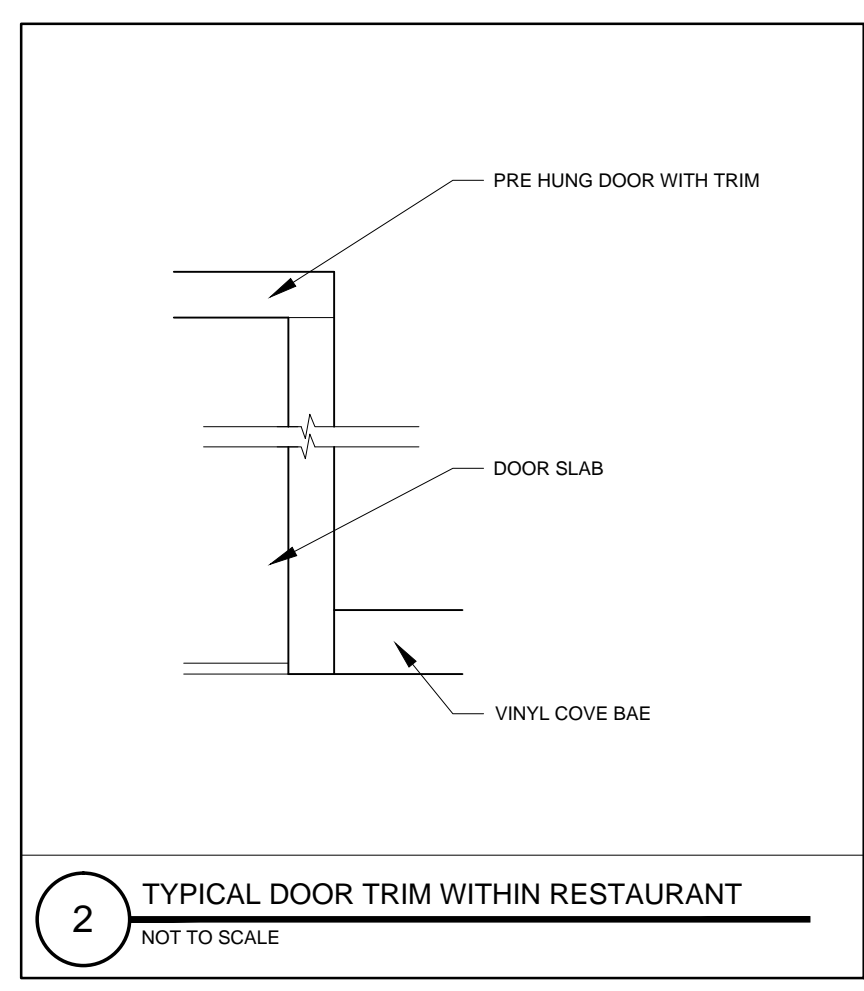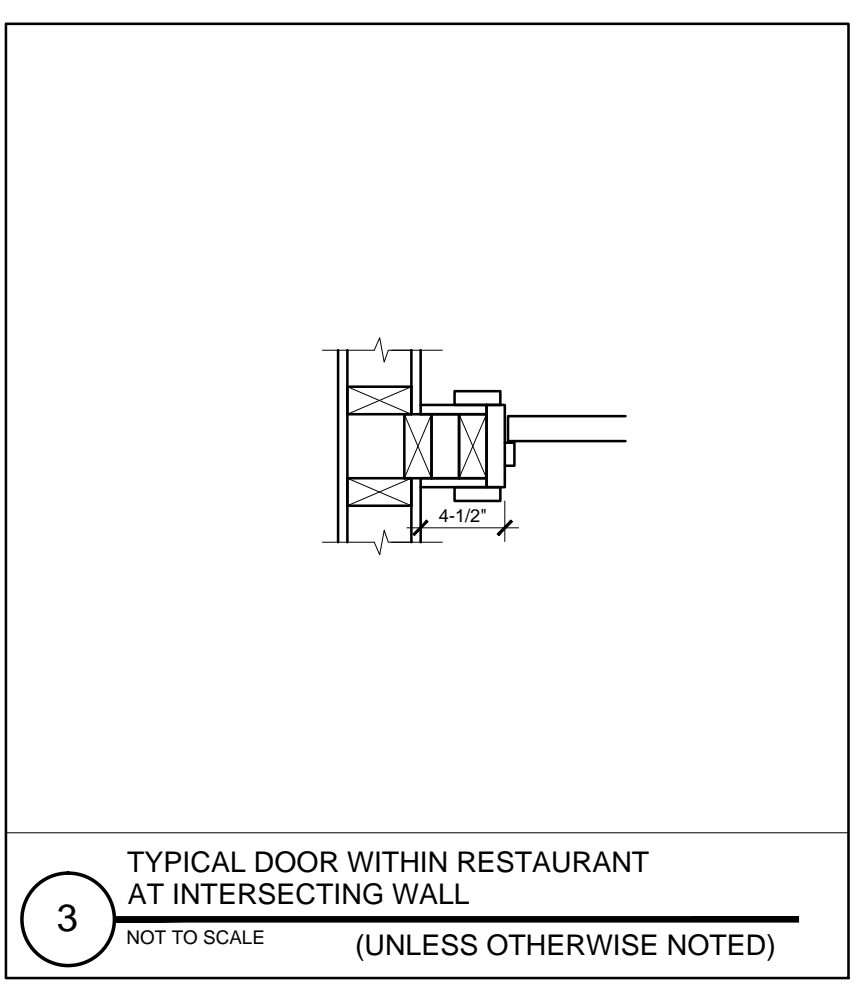

WINDOW SCHEDULE:

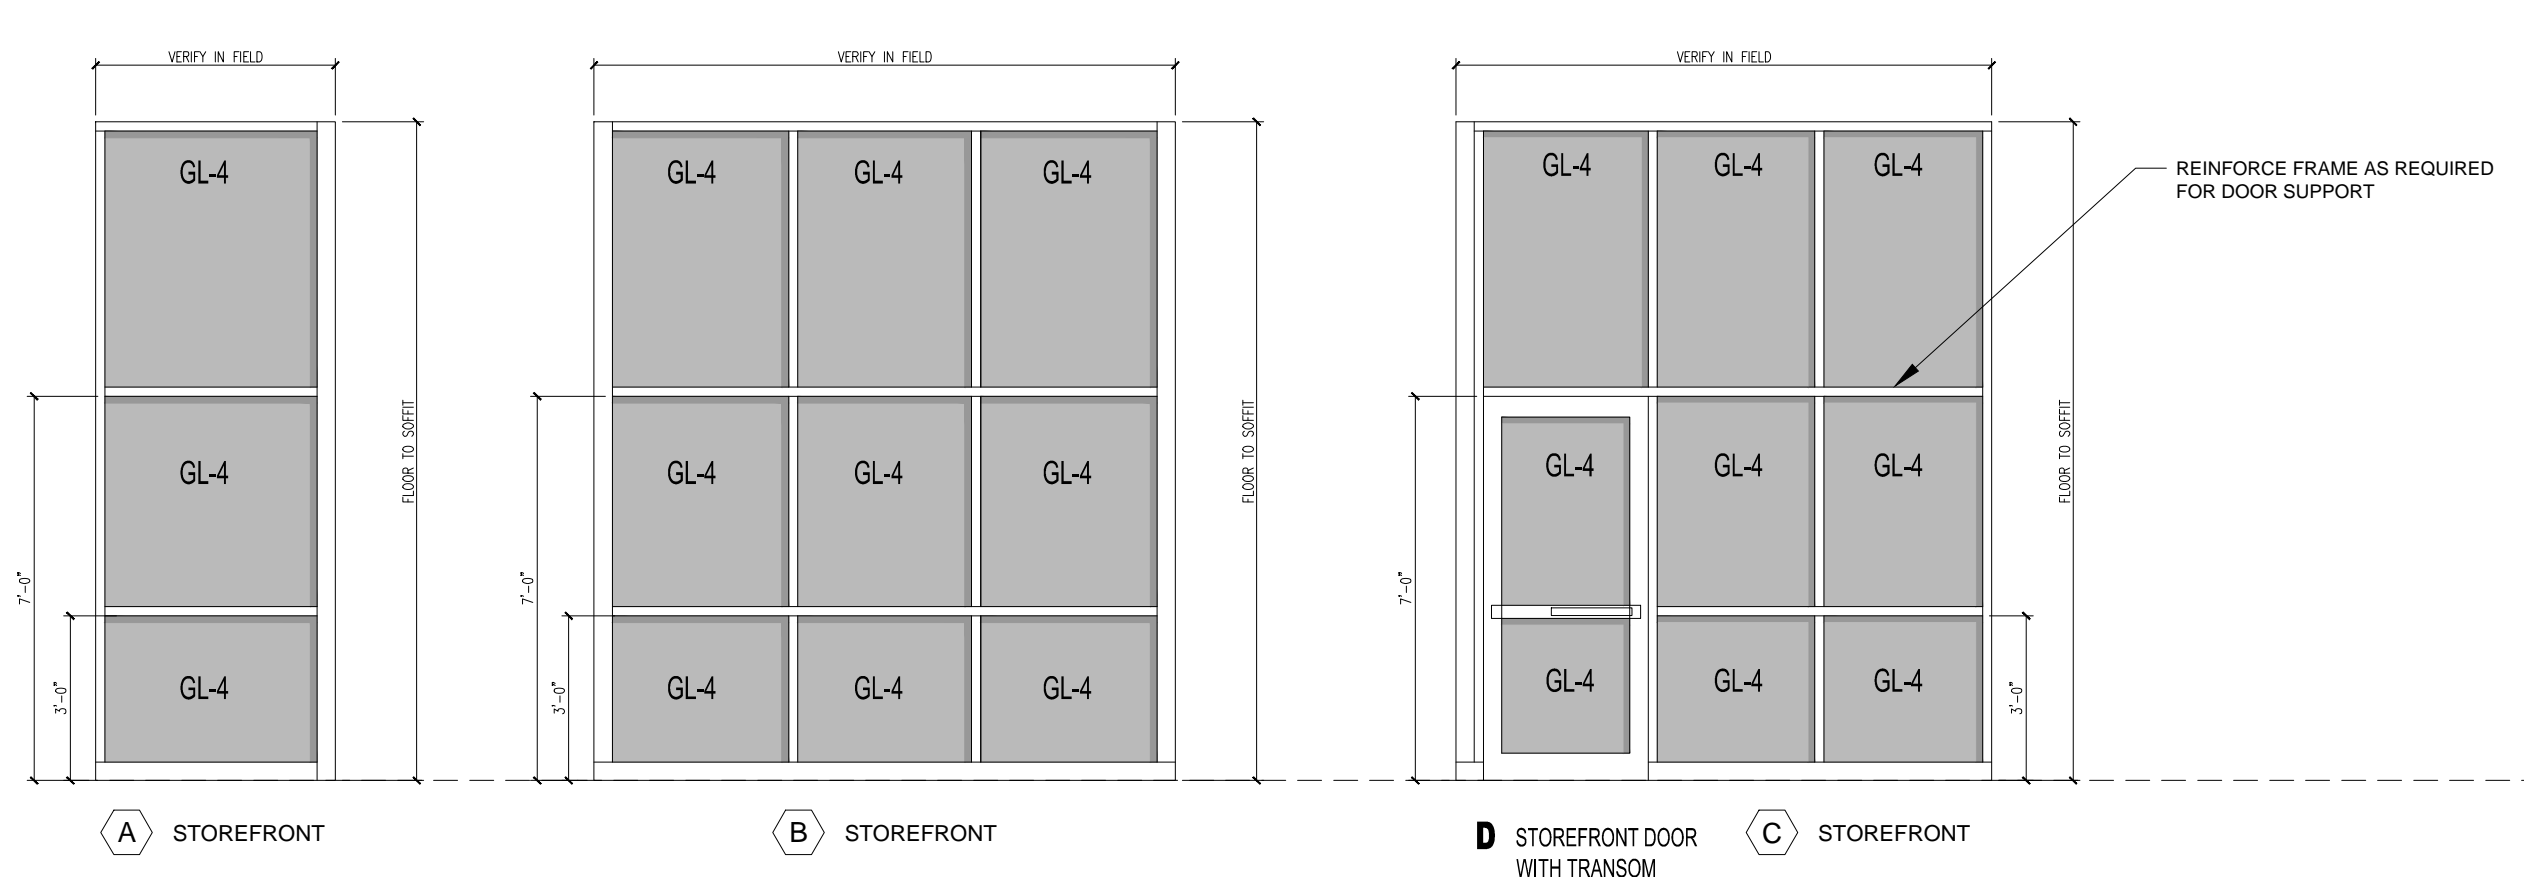

2 WINDOW TYPES
 1/4" = 1'-0"

WINDOW SCHEDULE											
KEY	ACTION	ROUGH OPENING (WxH) VIF	* R.O. HEAD	* R.O. JAMB	* R.O. SILL	DETAILS			MATERIAL	FINISH	REMARKS
						HEAD	JAMB	SILL			
A	FS	VIF	-	-	-	-	-	-	AL	PTD	STOREFRONT
B	FS	VIF	-	-	-	-	-	-	AL	PTD	STOREFRONT
C	FS	VIF	-	-	-	-	-	-	AL	PTD	STOREFRONT

INTERIOR WINDOW NOTES:
 1.) CONTRACTOR TO VERIFY THAT ALL EGRESS OPENINGS MEET EGRESS REQUIREMENTS
 2.) ALL GLAZING LOCATED WITHIN 18" OF FINISHED FLOOR TO BE TEMPERED GLASS
 3.) FRAME ALL OPENINGS WITH ELEVATIONS