

© 2016 RYAN SENATORE ARCHITECTURE

LIO RESTAURANT AND RETAIL
 6 CITY CENTER
 PORTLAND, MAINE



RYAN SENATORE ARCHITECTURE
 565 CONGRESS STREET
 PORTLAND, MAINE 04101
 207-650-6414
 senatorearchitecture.com

CONSULTANTS:

REVISIONS:

DATE: 20 DECEMBER 2016

PROJECT No. 1646

DRAWN BY: RRT, RJS

CHECKED BY: RJS

SCALE: AS NOTED




SHEET TITLE:
 GROUND FLOOR PLAN

A1-0

WALL LEGEND:

— NEW WALL

— EXISTING WALL

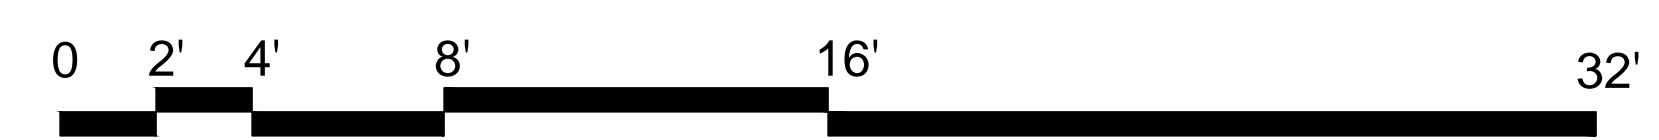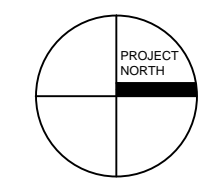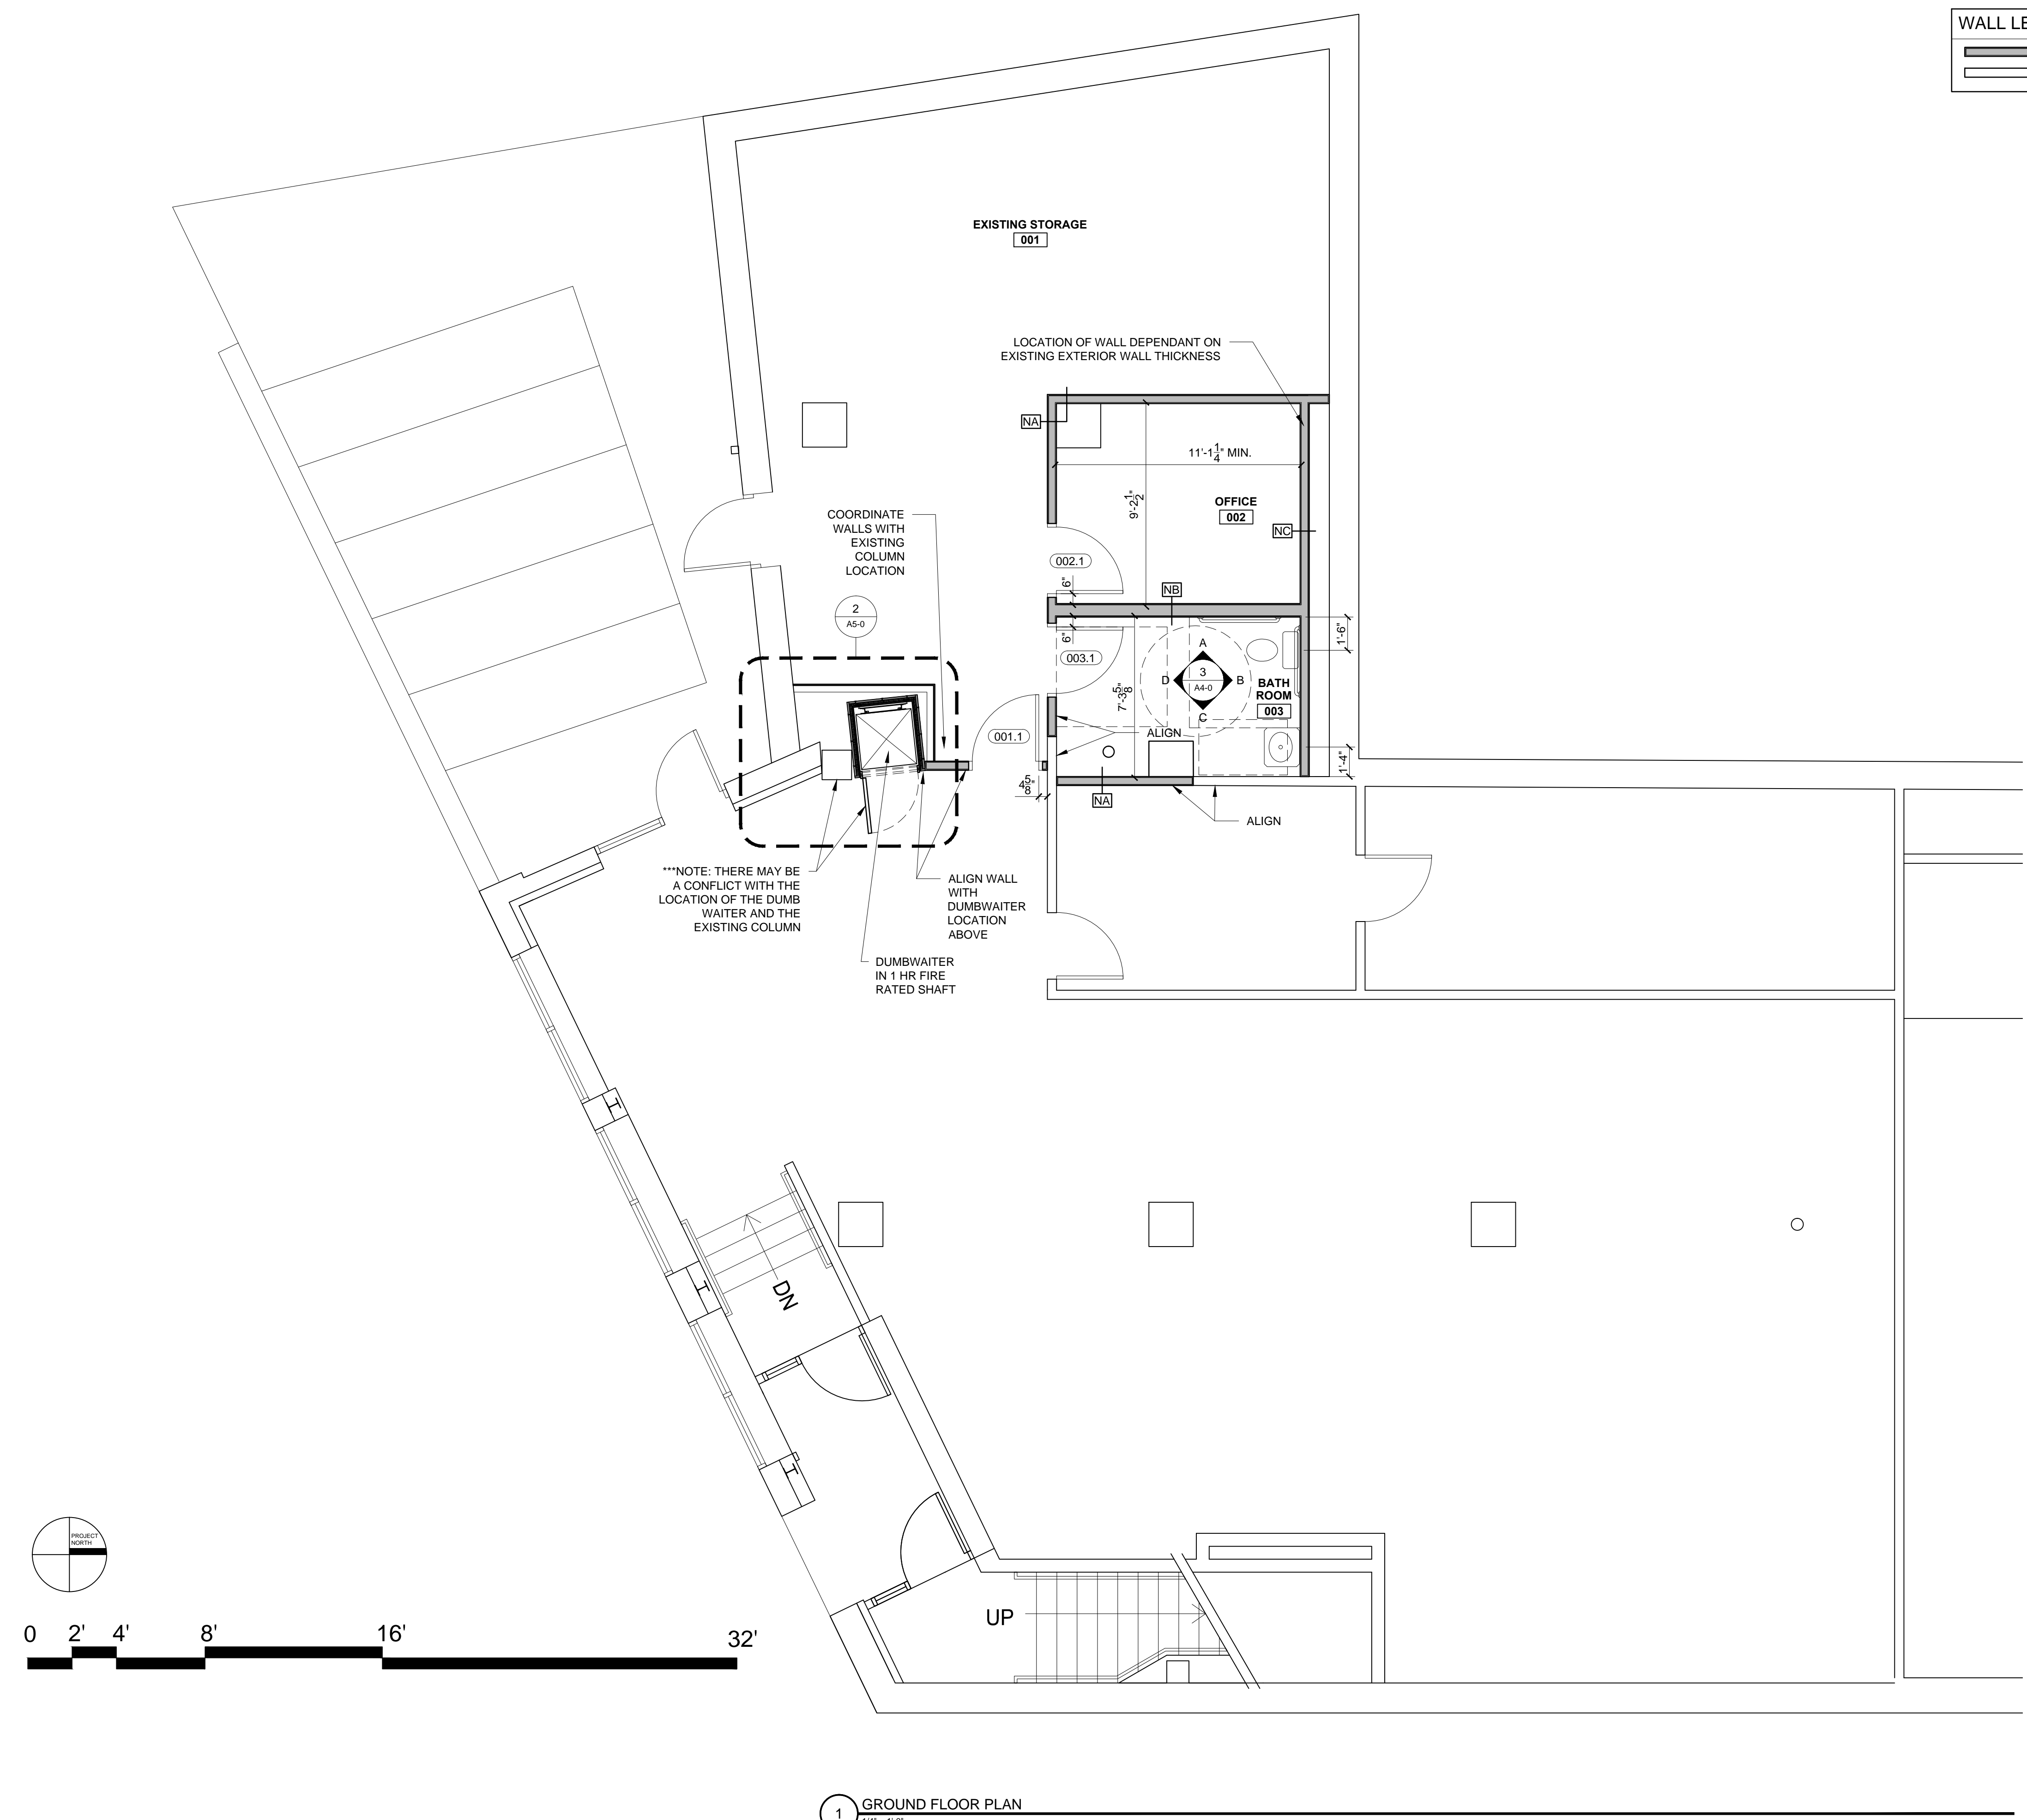

1 GROUND FLOOR PLAN
 1/4" = 1'-0"