

© 2017 RYAN SENATORE ARCHITECTURE

# LIO RESTAURANT AND RETAIL

6 CITY CENTER  
PORTLAND, MAINE



RYAN SENATORE ARCHITECTURE  
565 CONGRESS STREET  
PORTLAND, MAINE 04101  
207-656-6414  
senatorearchitecture.com

CONSULTANTS:

REVISIONS:

DATE: 2 MARCH 2017

PROJECT No. 1646

DRAWN BY: RRT, RJS


CHECKED BY: RJS

SCALE: AS NOTED

SHEET TITLE:


LIFE SAFETY - FIRST FLOOR PLAN

## G1-3

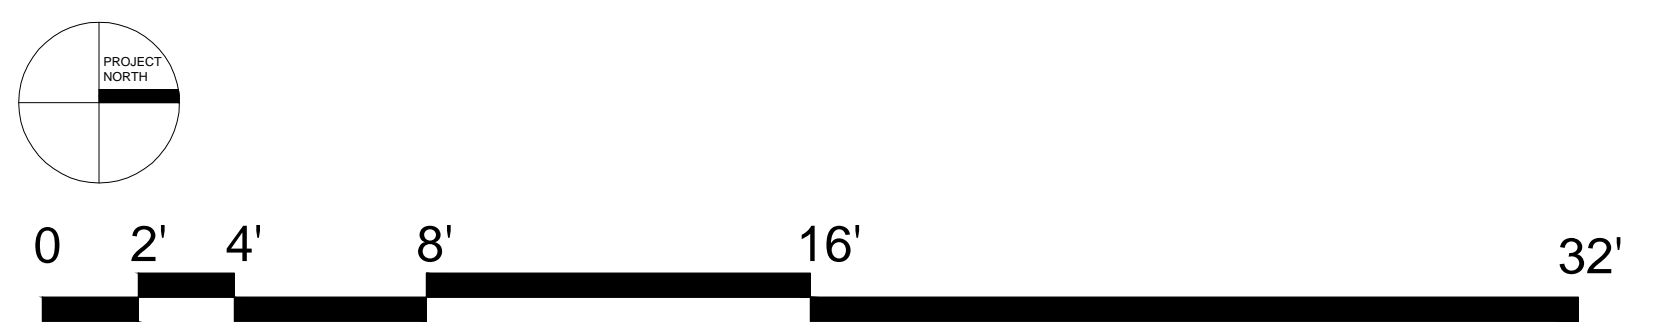

RESTAURANT = 1,167 SF  
15 SF / OCC. = 78 OCCUPANTS

KITCHEN = 633 SF  
200 SF / OCC. = 4 OCCUPANTS

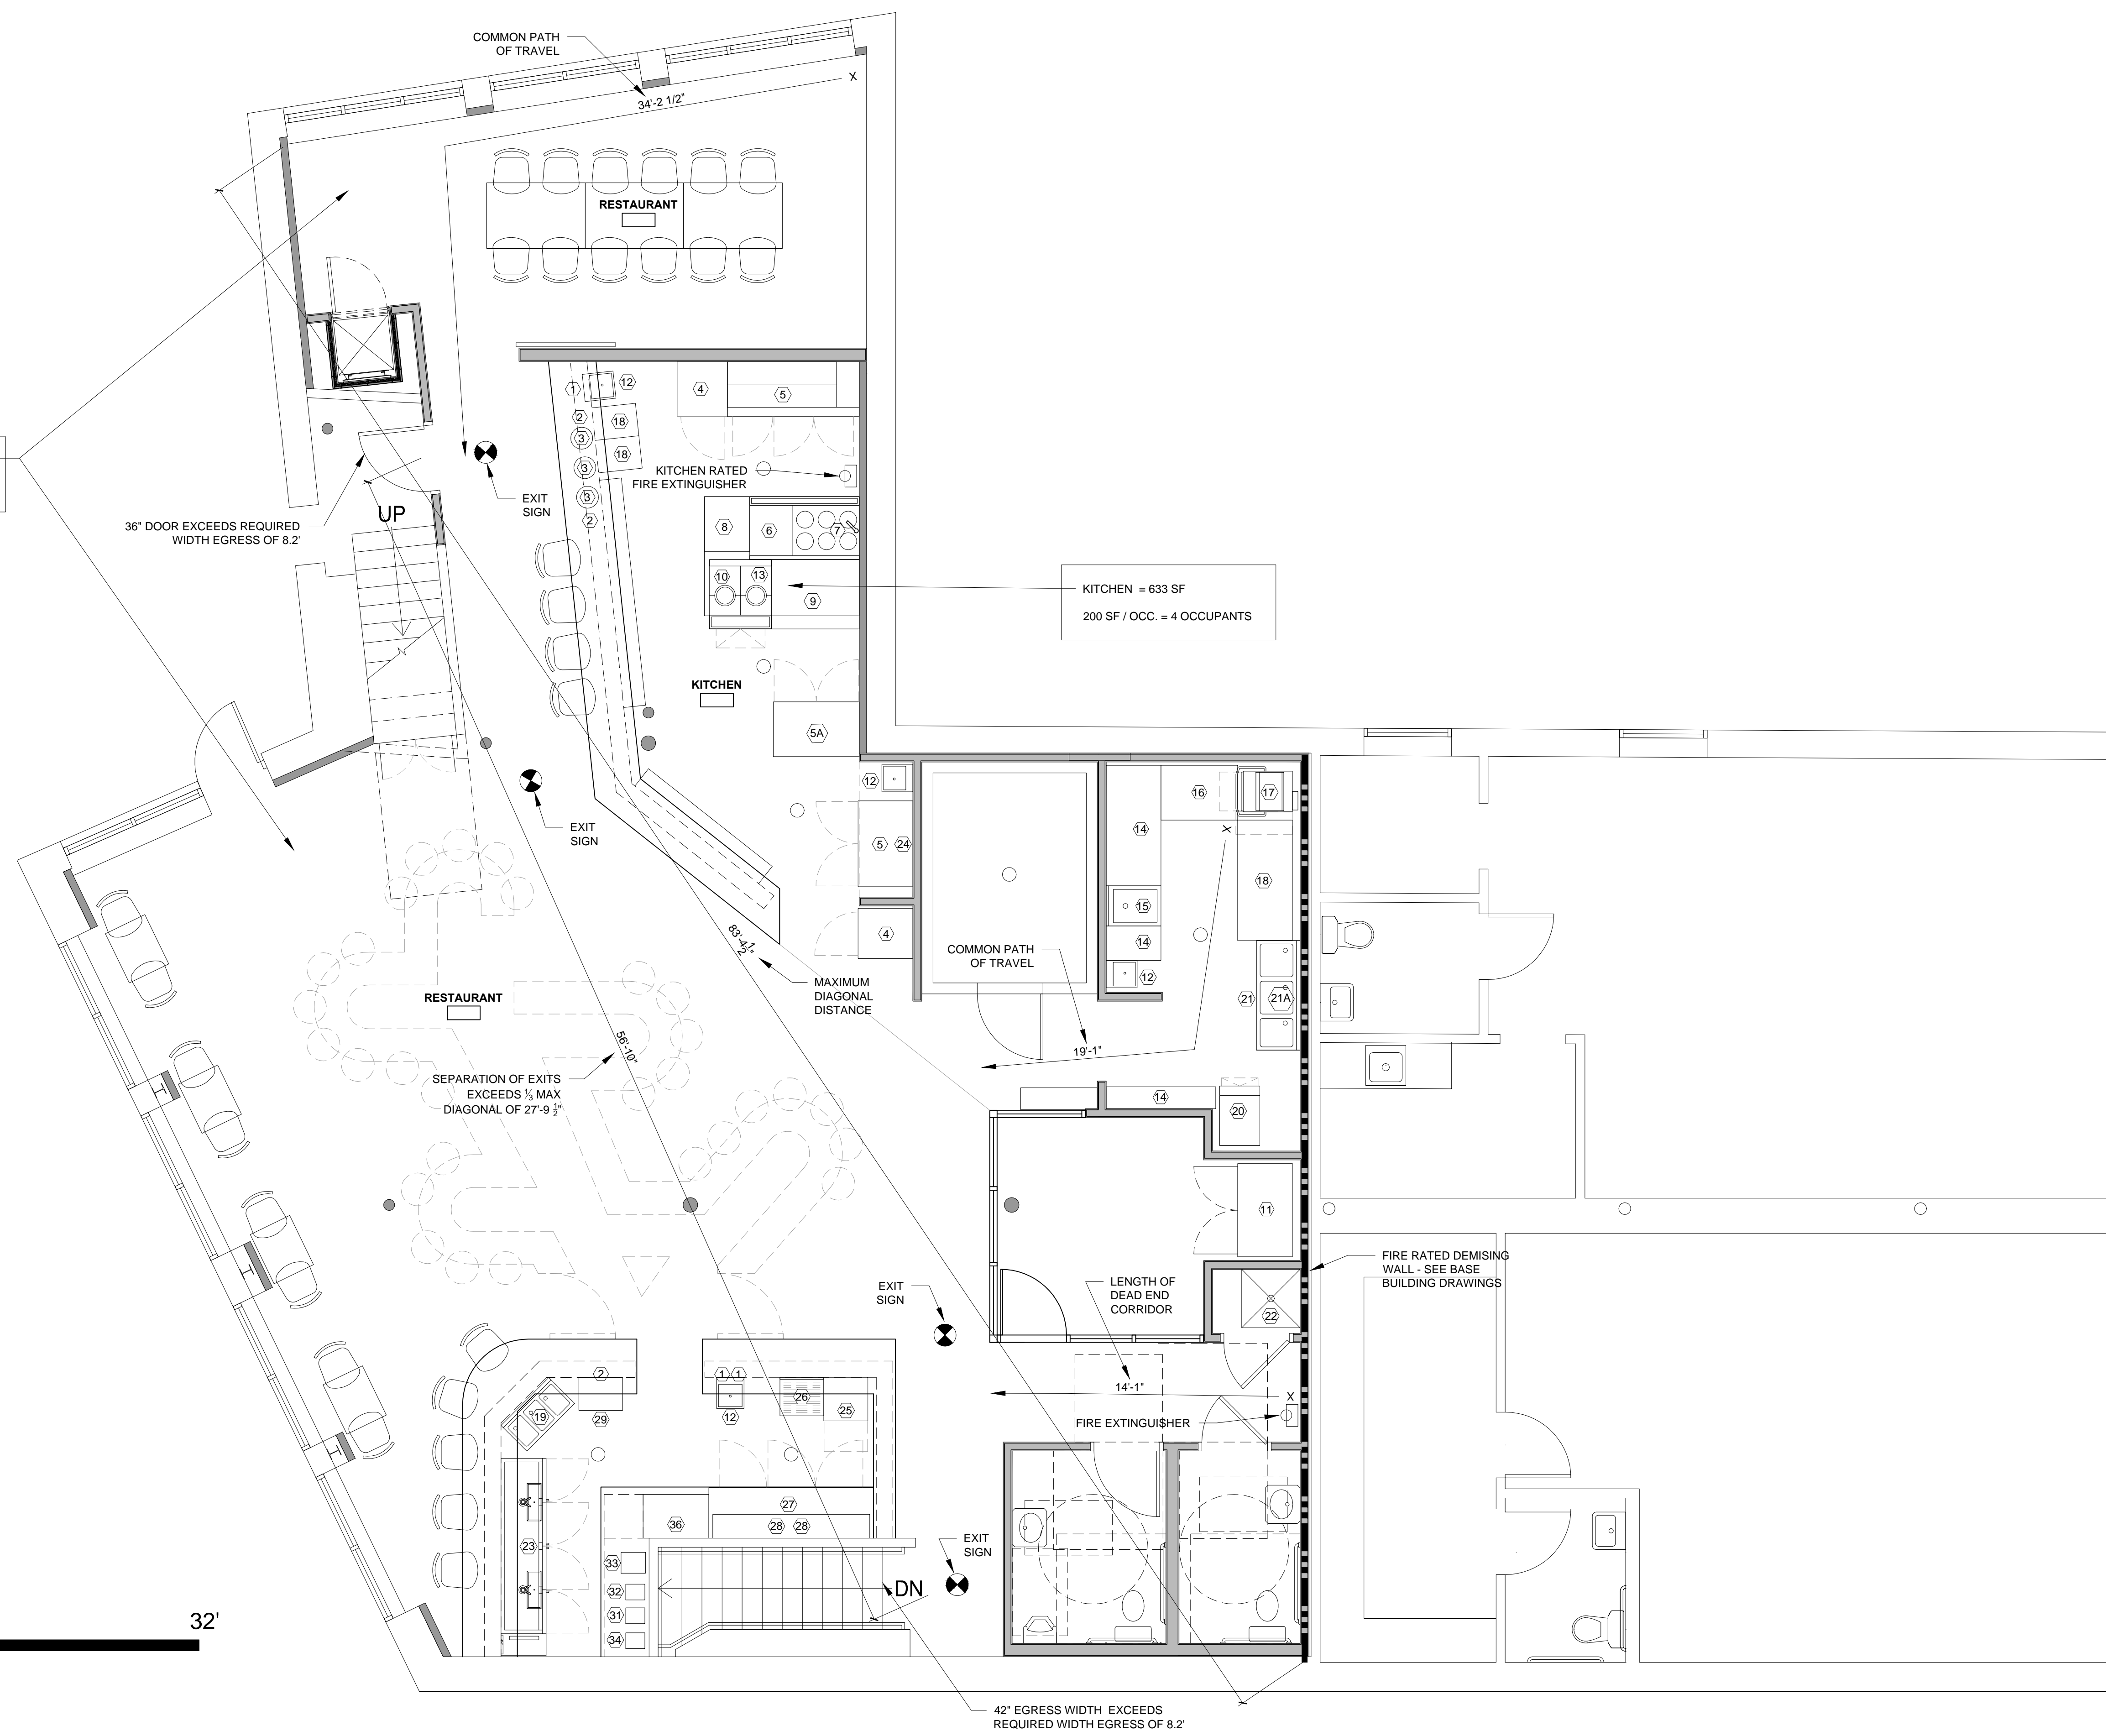

1 FIRST FLOOR LIFE SAFETY PLAN  
1/4" = 1'-0"