


WALL LEGEND:

	NEW WALL
	EXISTING WALL

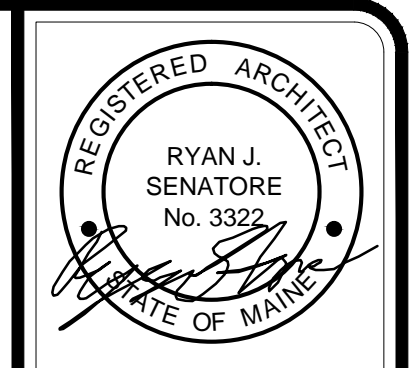

© 2017 RYAN SENATORE ARCHITECTURE

LIO RESTAURANT AND RETAIL
 6 CITY CENTER
 PORTLAND, MAINE



RYAN SENATORE ARCHITECTURE
 565 CONGRESS STREET
 PORTLAND, MAINE 04101
 207-650-6414
 senatorearchitecture.com

CONSULTANTS:

REVISIONS:
 A REVISION - 03/16/17

DATE: 2 MARCH 2017


PROJECT No. 1646

DRAWN BY: RRT, RJS

CHECKED BY: RJS

SCALE: AS NOTED

SHEET TITLE:
 GROUND FLOOR PLAN

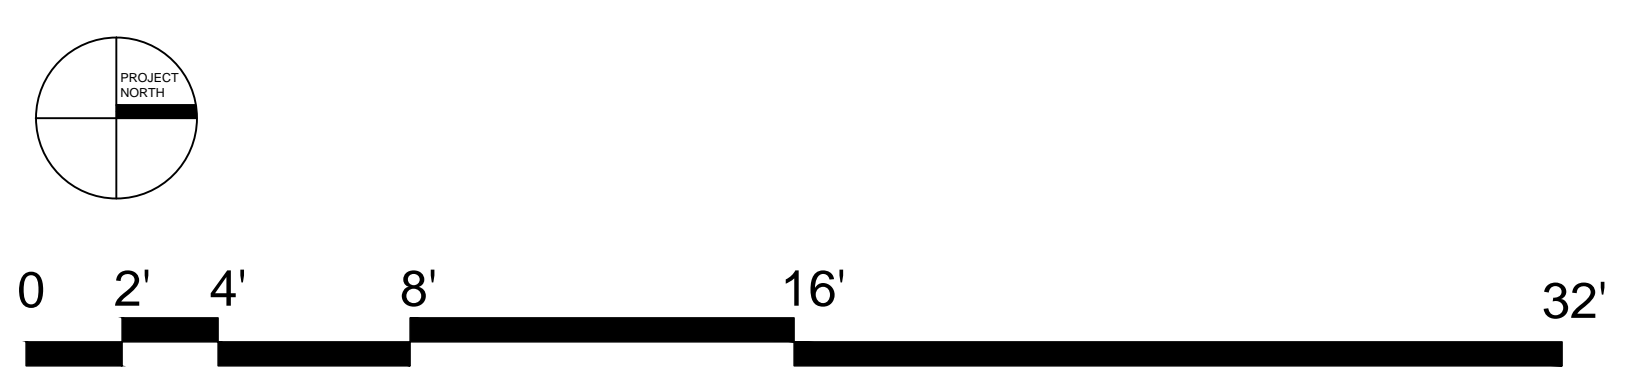

1 GROUND FLOOR PLAN
 1/4" = 1'-0"

A1-0