

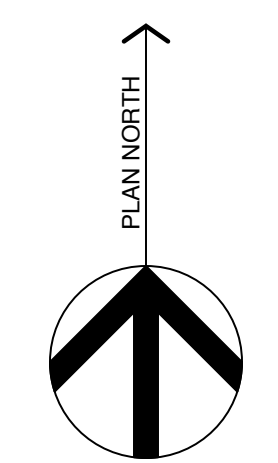


1 LOCATION MAP
SCALE: NO SCALE

- DRAWING LIST**
- G1 Key Plans
 - L1 Site and Patio Plans
 - D1 Demolition Plans
 - S0 Foundation Plan and Details
 - S1 Structural Drawings
 - A1 Floor Plans
 - A2 Sections
 - A3 Elevations

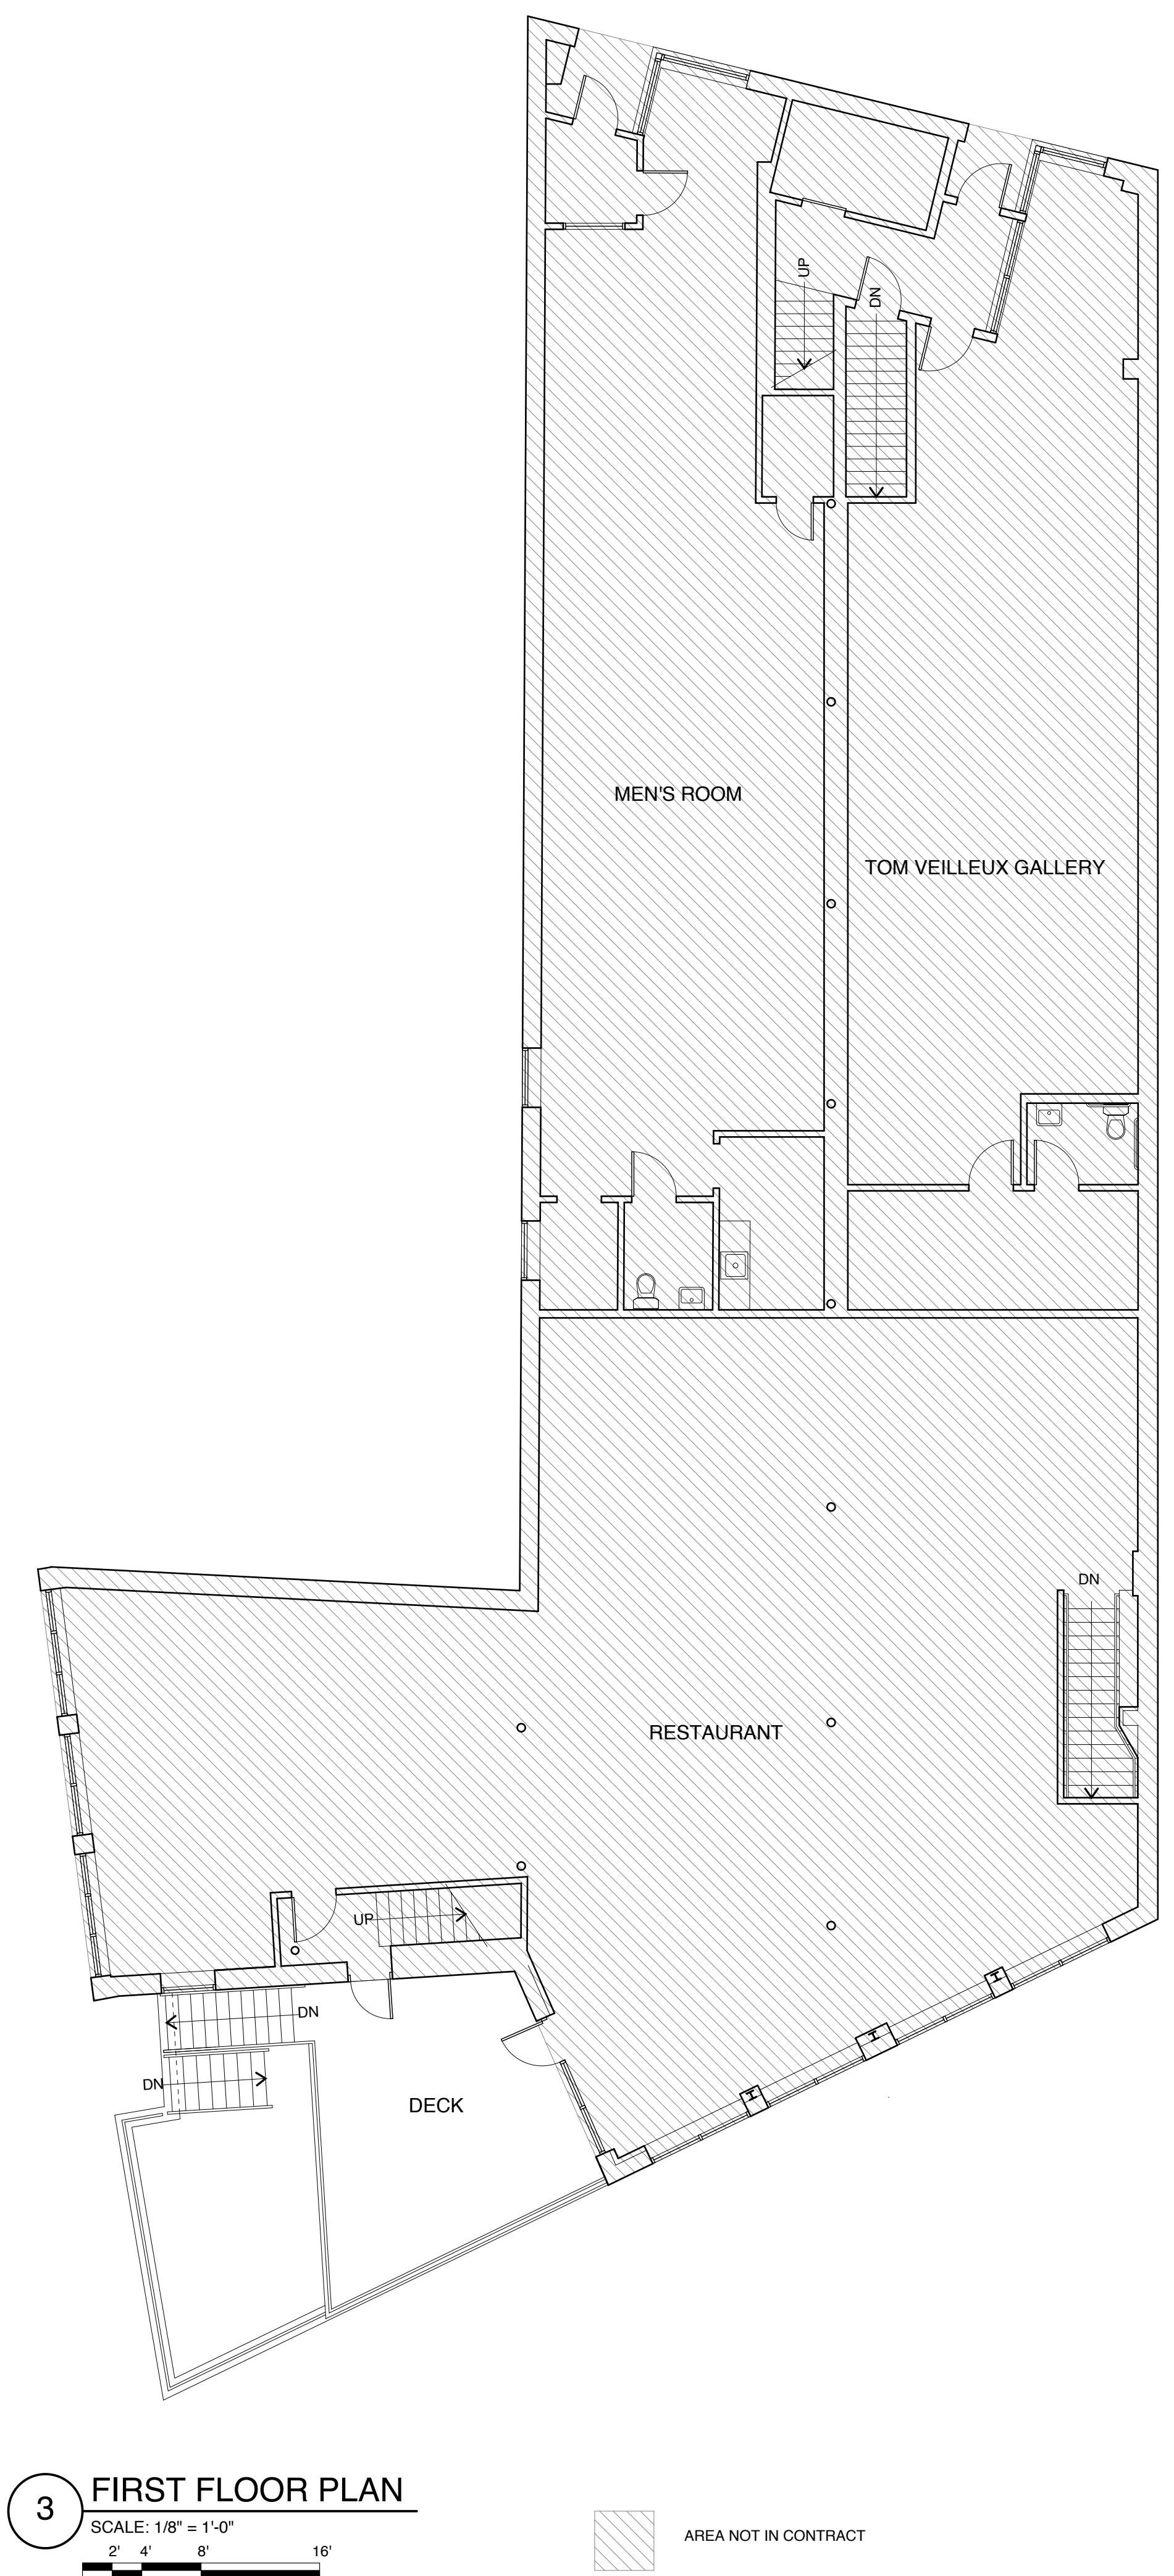

Michael Charek Architects
25 Hartley Street
Portland, Maine 04103
(207) 761-0656

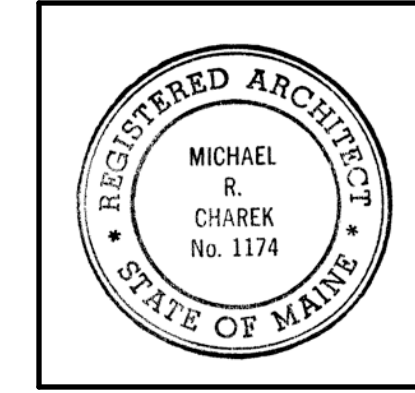

Deck and Patio Addition
5 Spring Street
Portland, ME 04101

Title
KEY PLANS

Scale: AS NOTED

Date: 6/16/17

Revisions

Sheet
G1