



1 LOCATION MAP
SCALE: NO SCALE

- DRAWING LIST**
- G1 Key Plans
 - A1 Demolition and Floor Plans
 - A2 Life Safety Plan

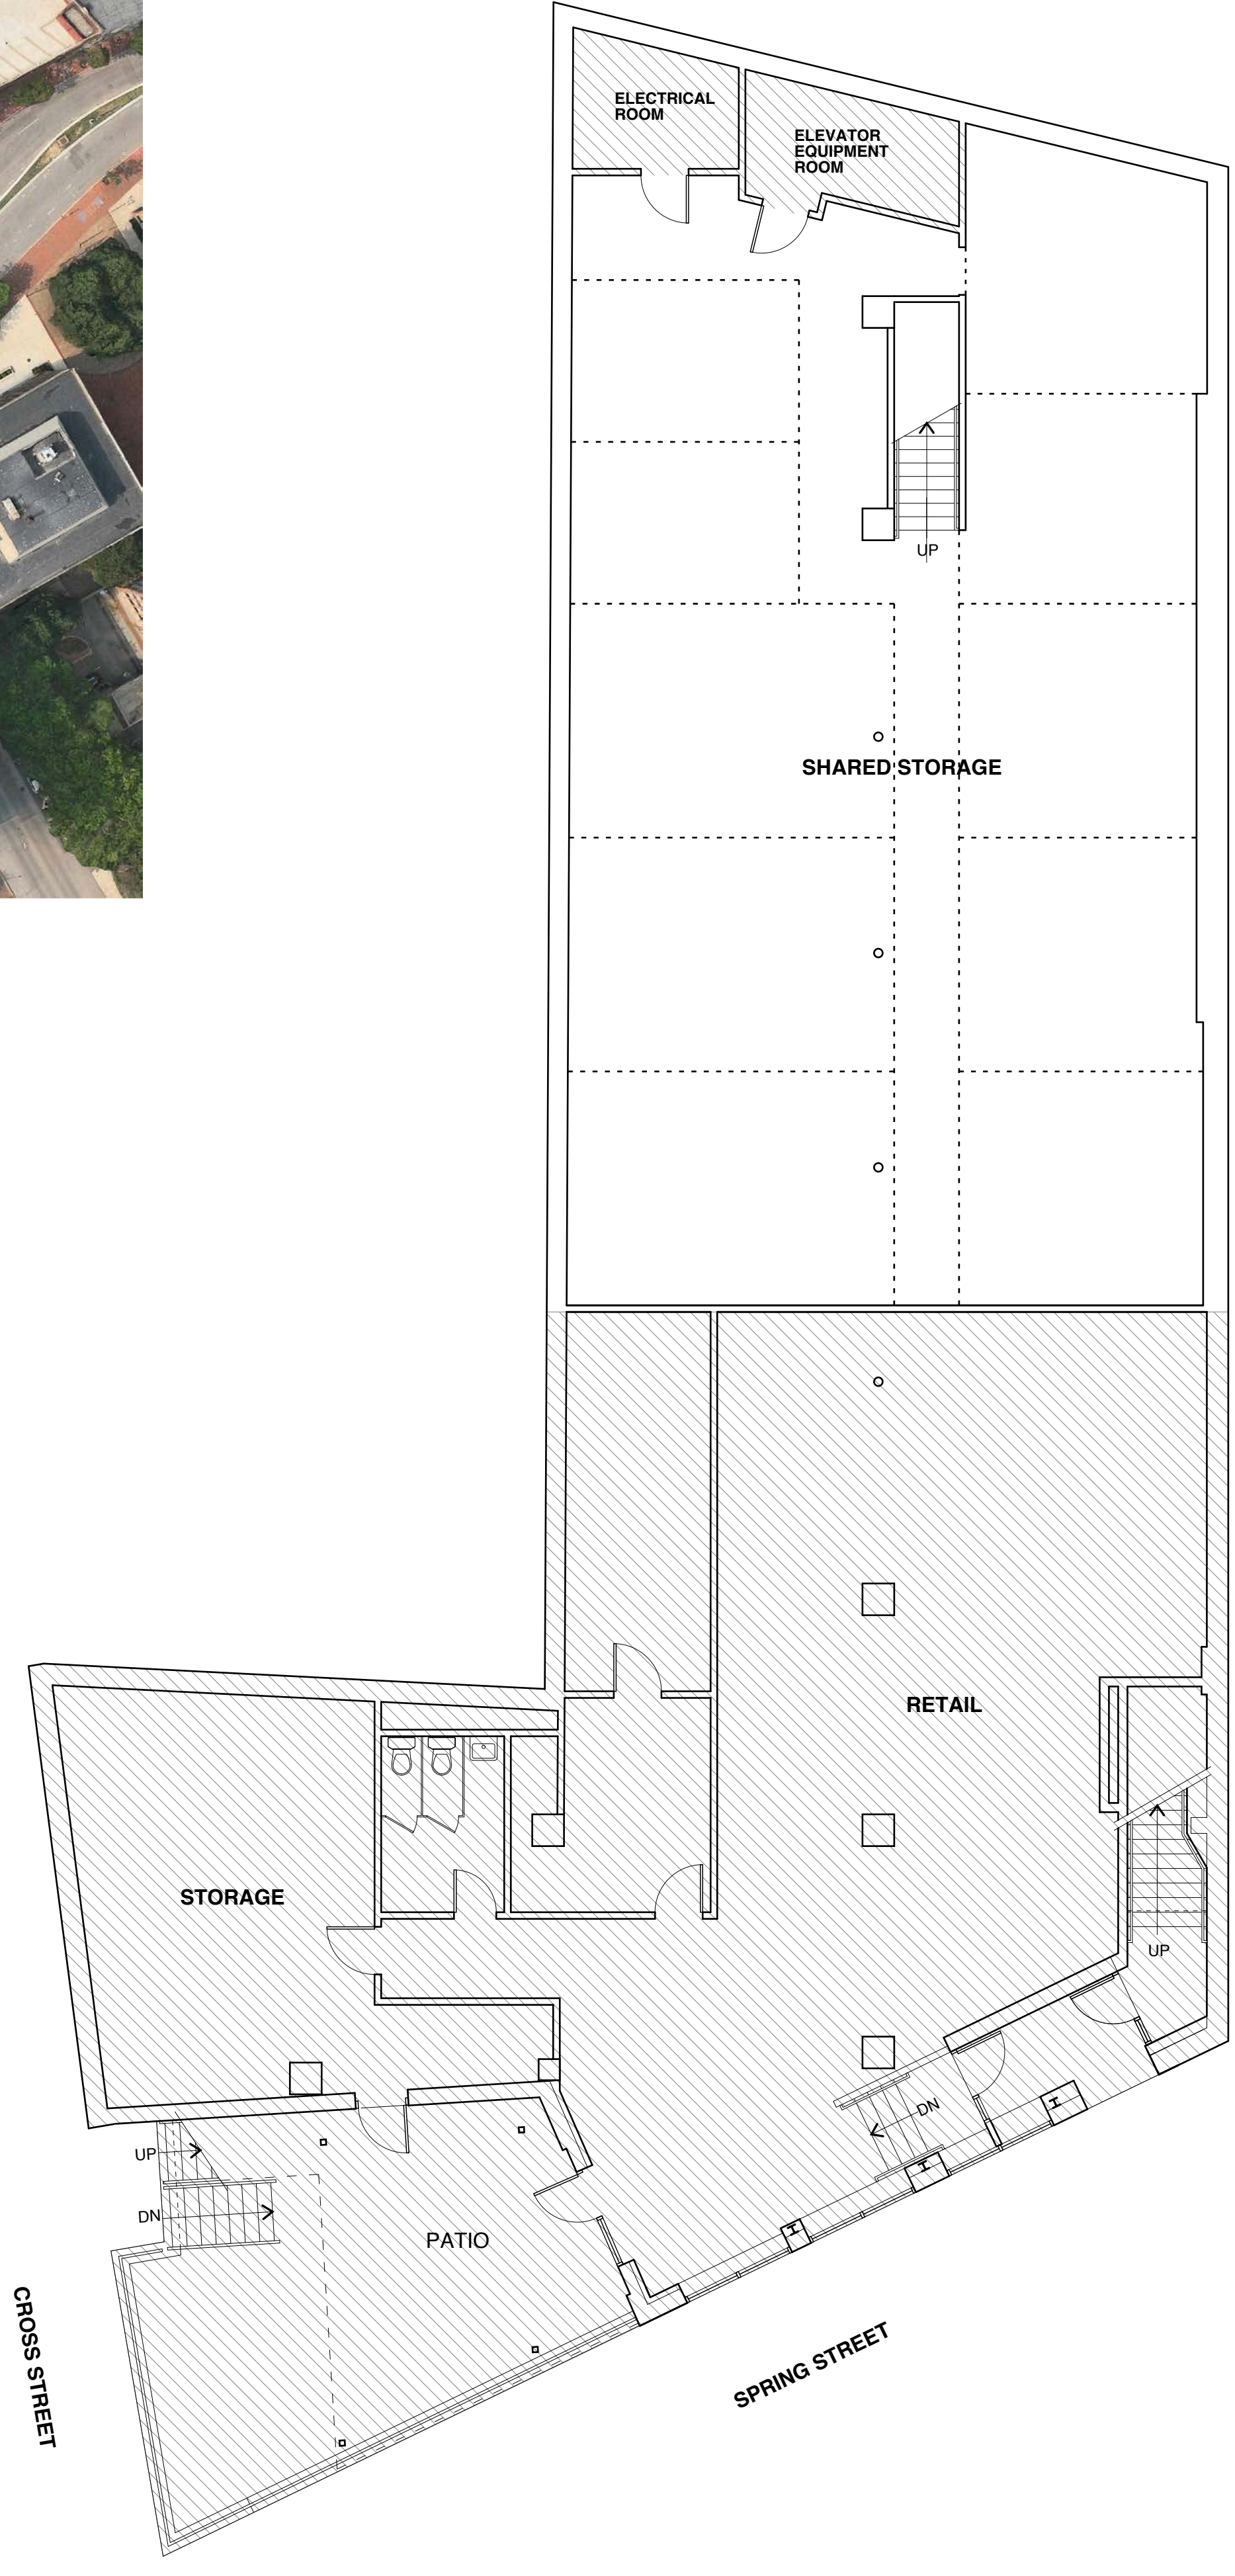


2 GROUND FLOOR PLAN
SCALE: 1/8" = 1'-0"
2' 4' 8' 16'

AREA NOT IN CONTRACT

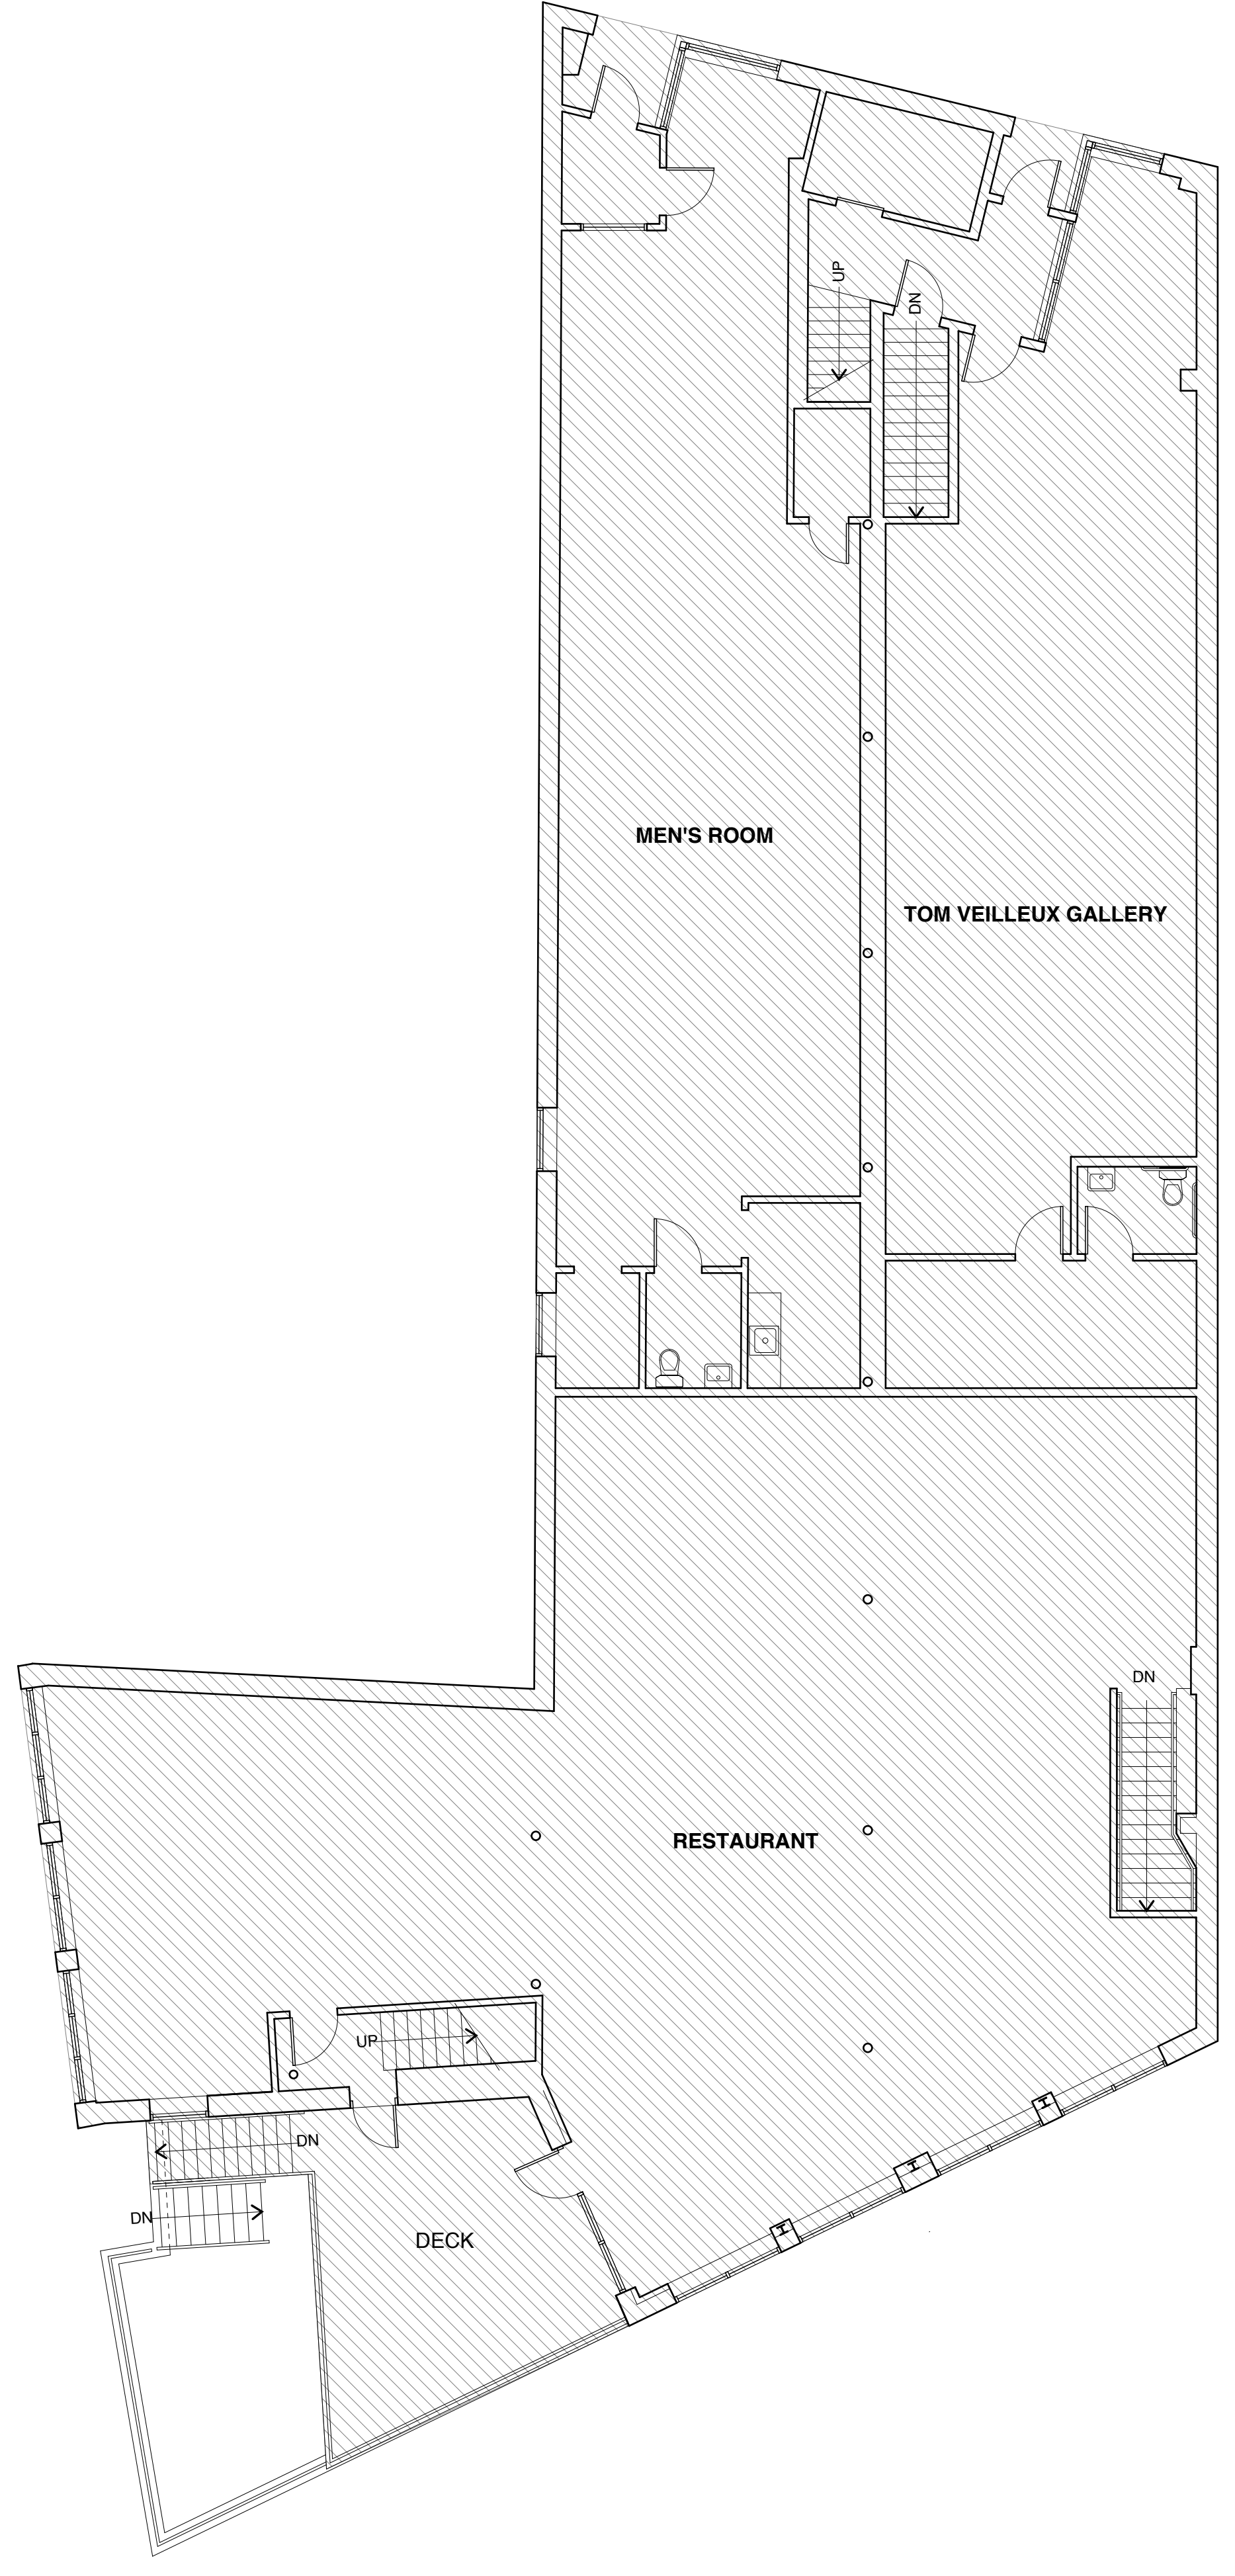


3 FIRST FLOOR PLAN
SCALE: 1/8" = 1'-0"
2' 4' 8' 16'

AREA NOT IN CONTRACT

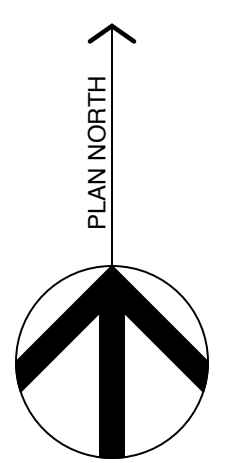

Michael Charek Architects
25 Hartley Street
Portland, Maine 04103
(207) 761-0656

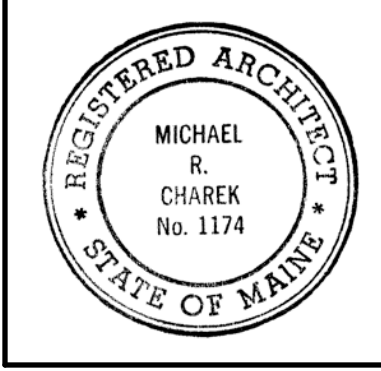

Ground Floor Storage Renovations
6 City Center
Portland, ME 04101

Title
KEY PLANS

Scale: AS NOTED

Date: 3/15/17

Revisions

Sheet

G1