


Amigos Mexican  
Restaurant &  
Bar  
Roof Deck &  
Patio

9 Dana Street  
Portland, Maine 04101

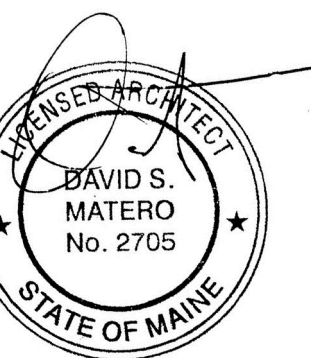

Job Number: 15.000  
Date: 12.28.15  
Scale: As Noted  
Drawing Title:


Proposed  
Building  
Elevations

A3.1


Issued for  
Permit



1 Proposed East Elevation  
Scale: 3/16" = 1'-0"

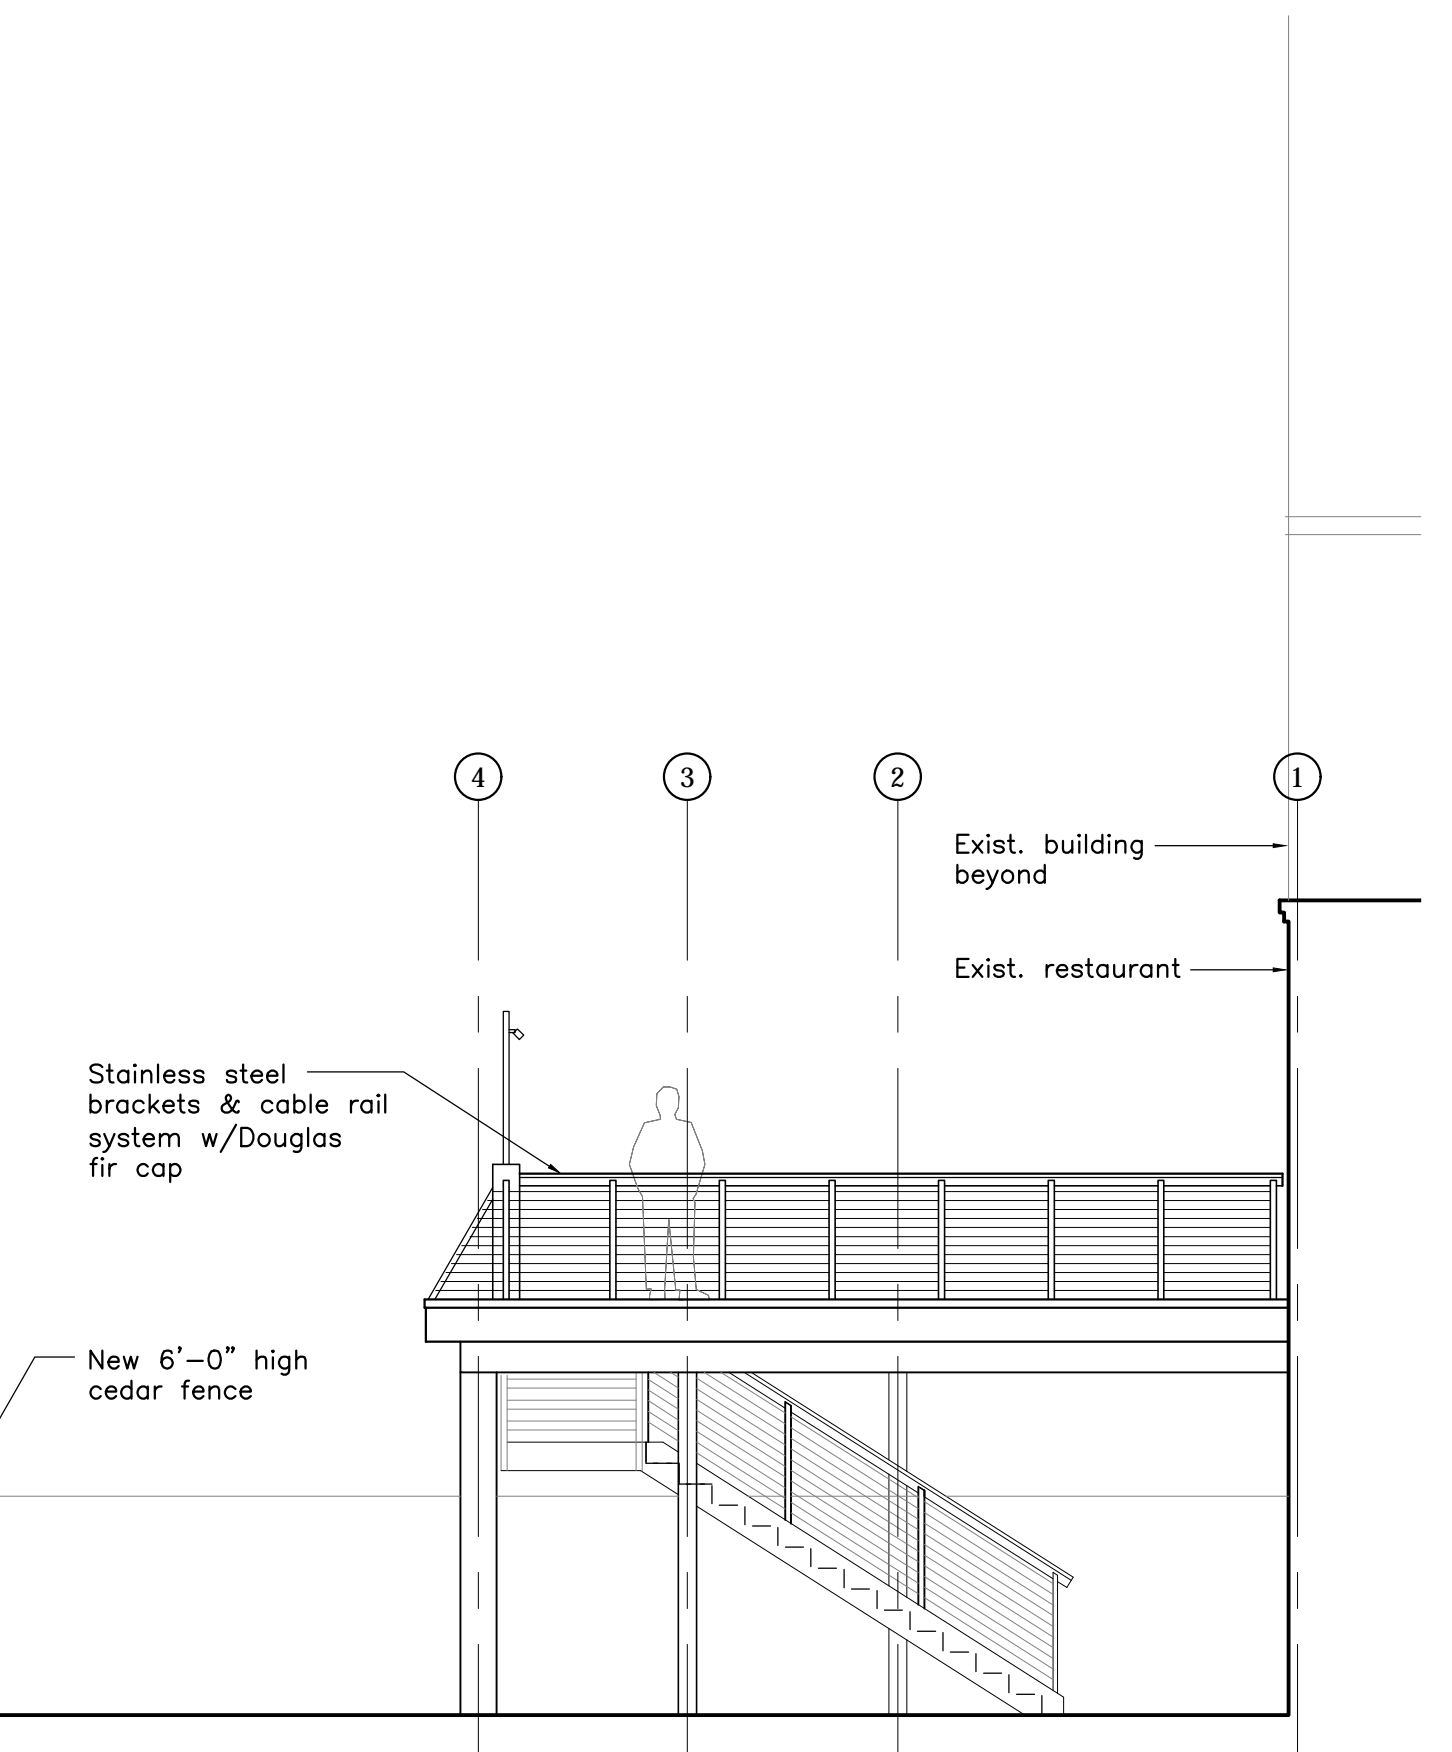

3 Proposed North Elevation - Inside Fence  
Scale: 3/16" = 1'-0"

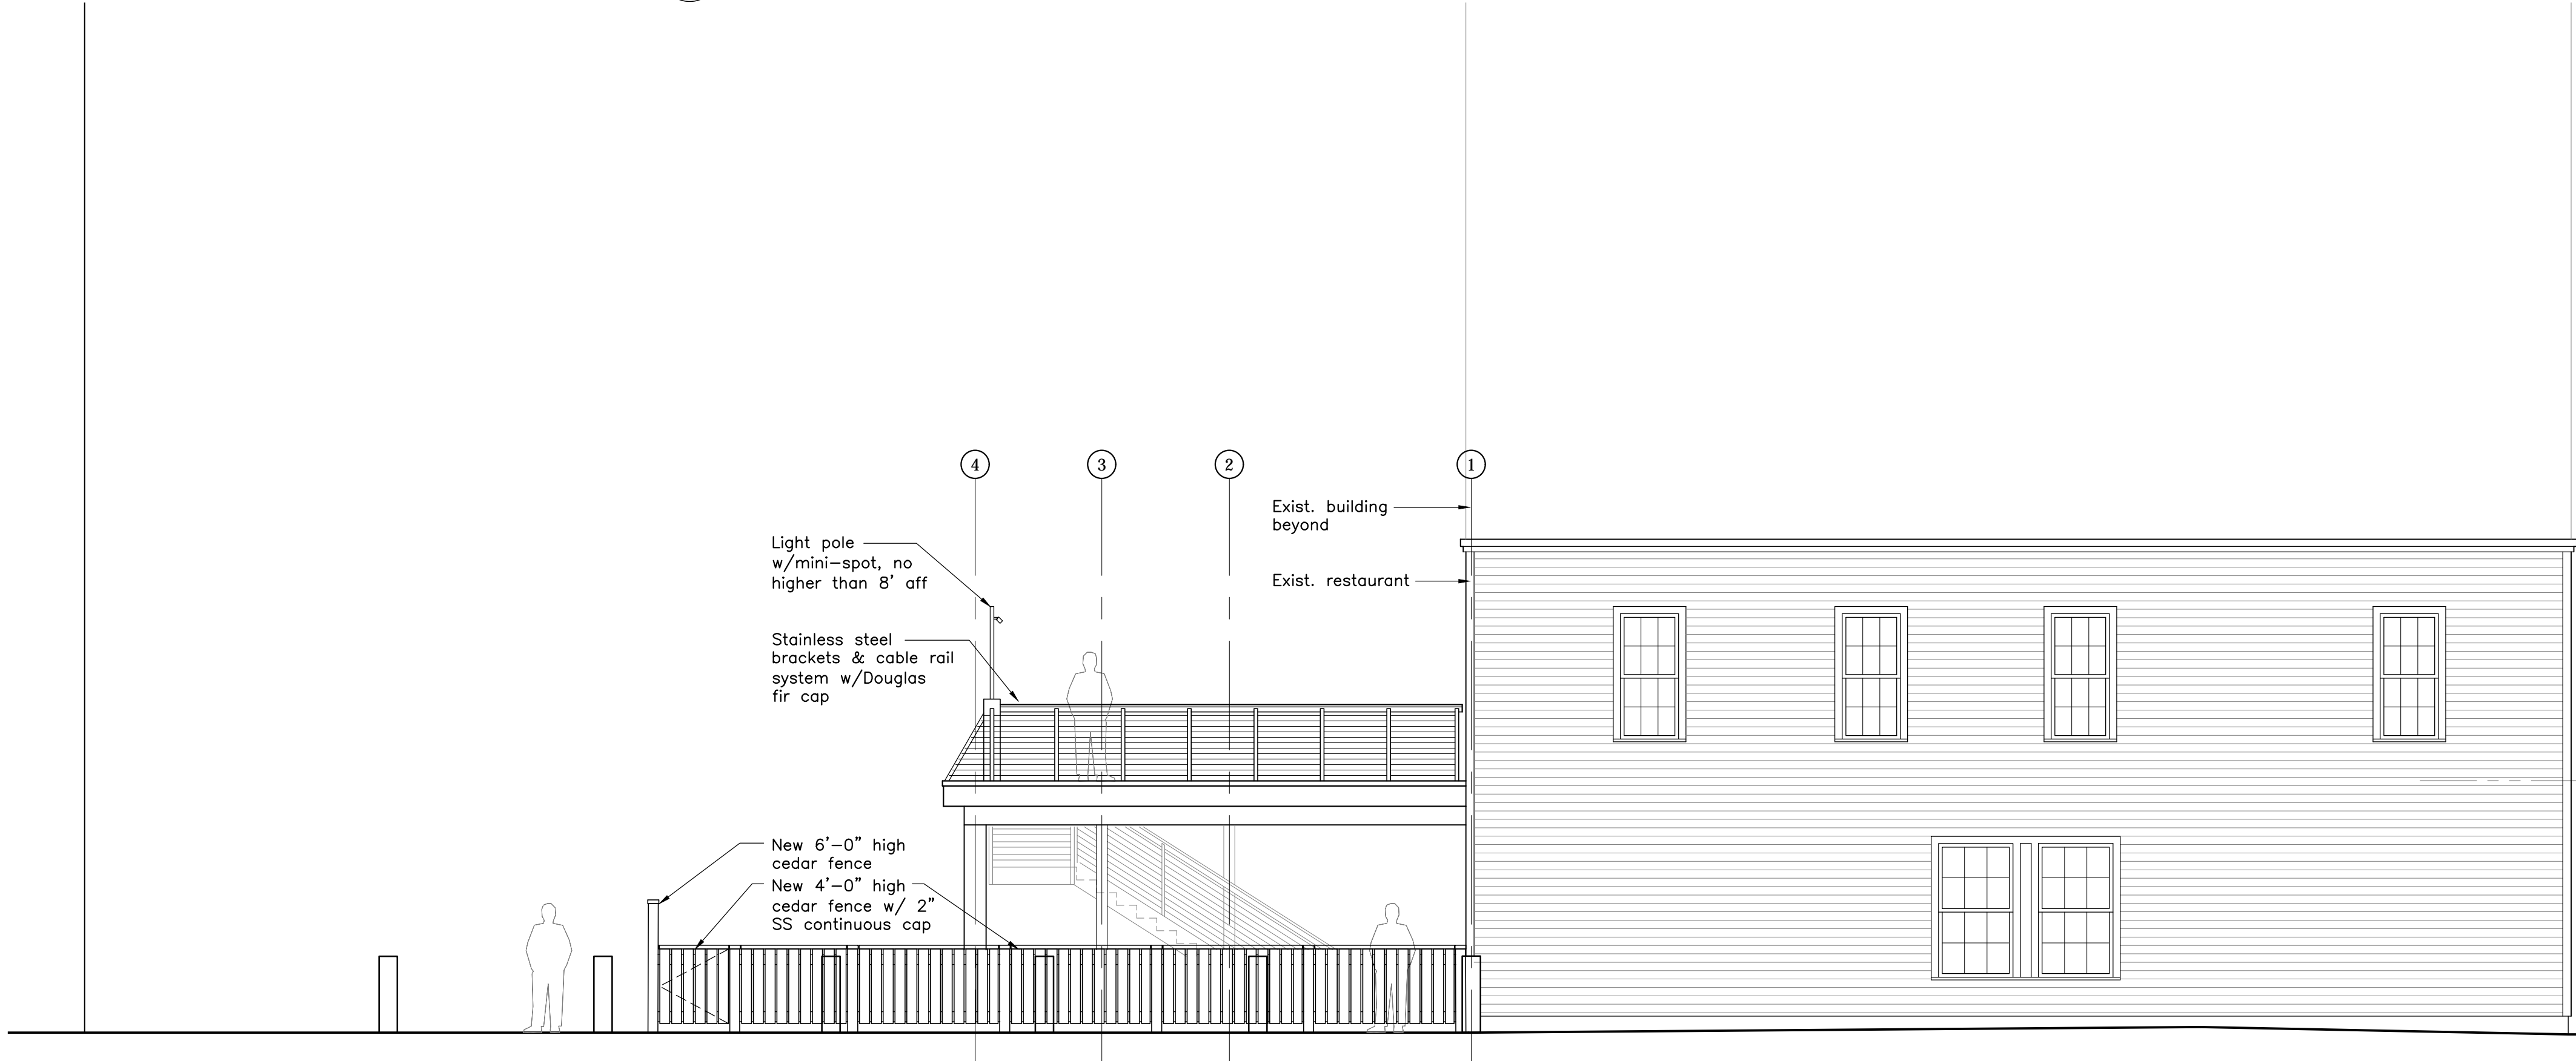

2 Proposed North Elevation  
Scale: 3/16" = 1'-0"