



1 Proposed East Elevation
Scale: 3/16" = 1'-0"

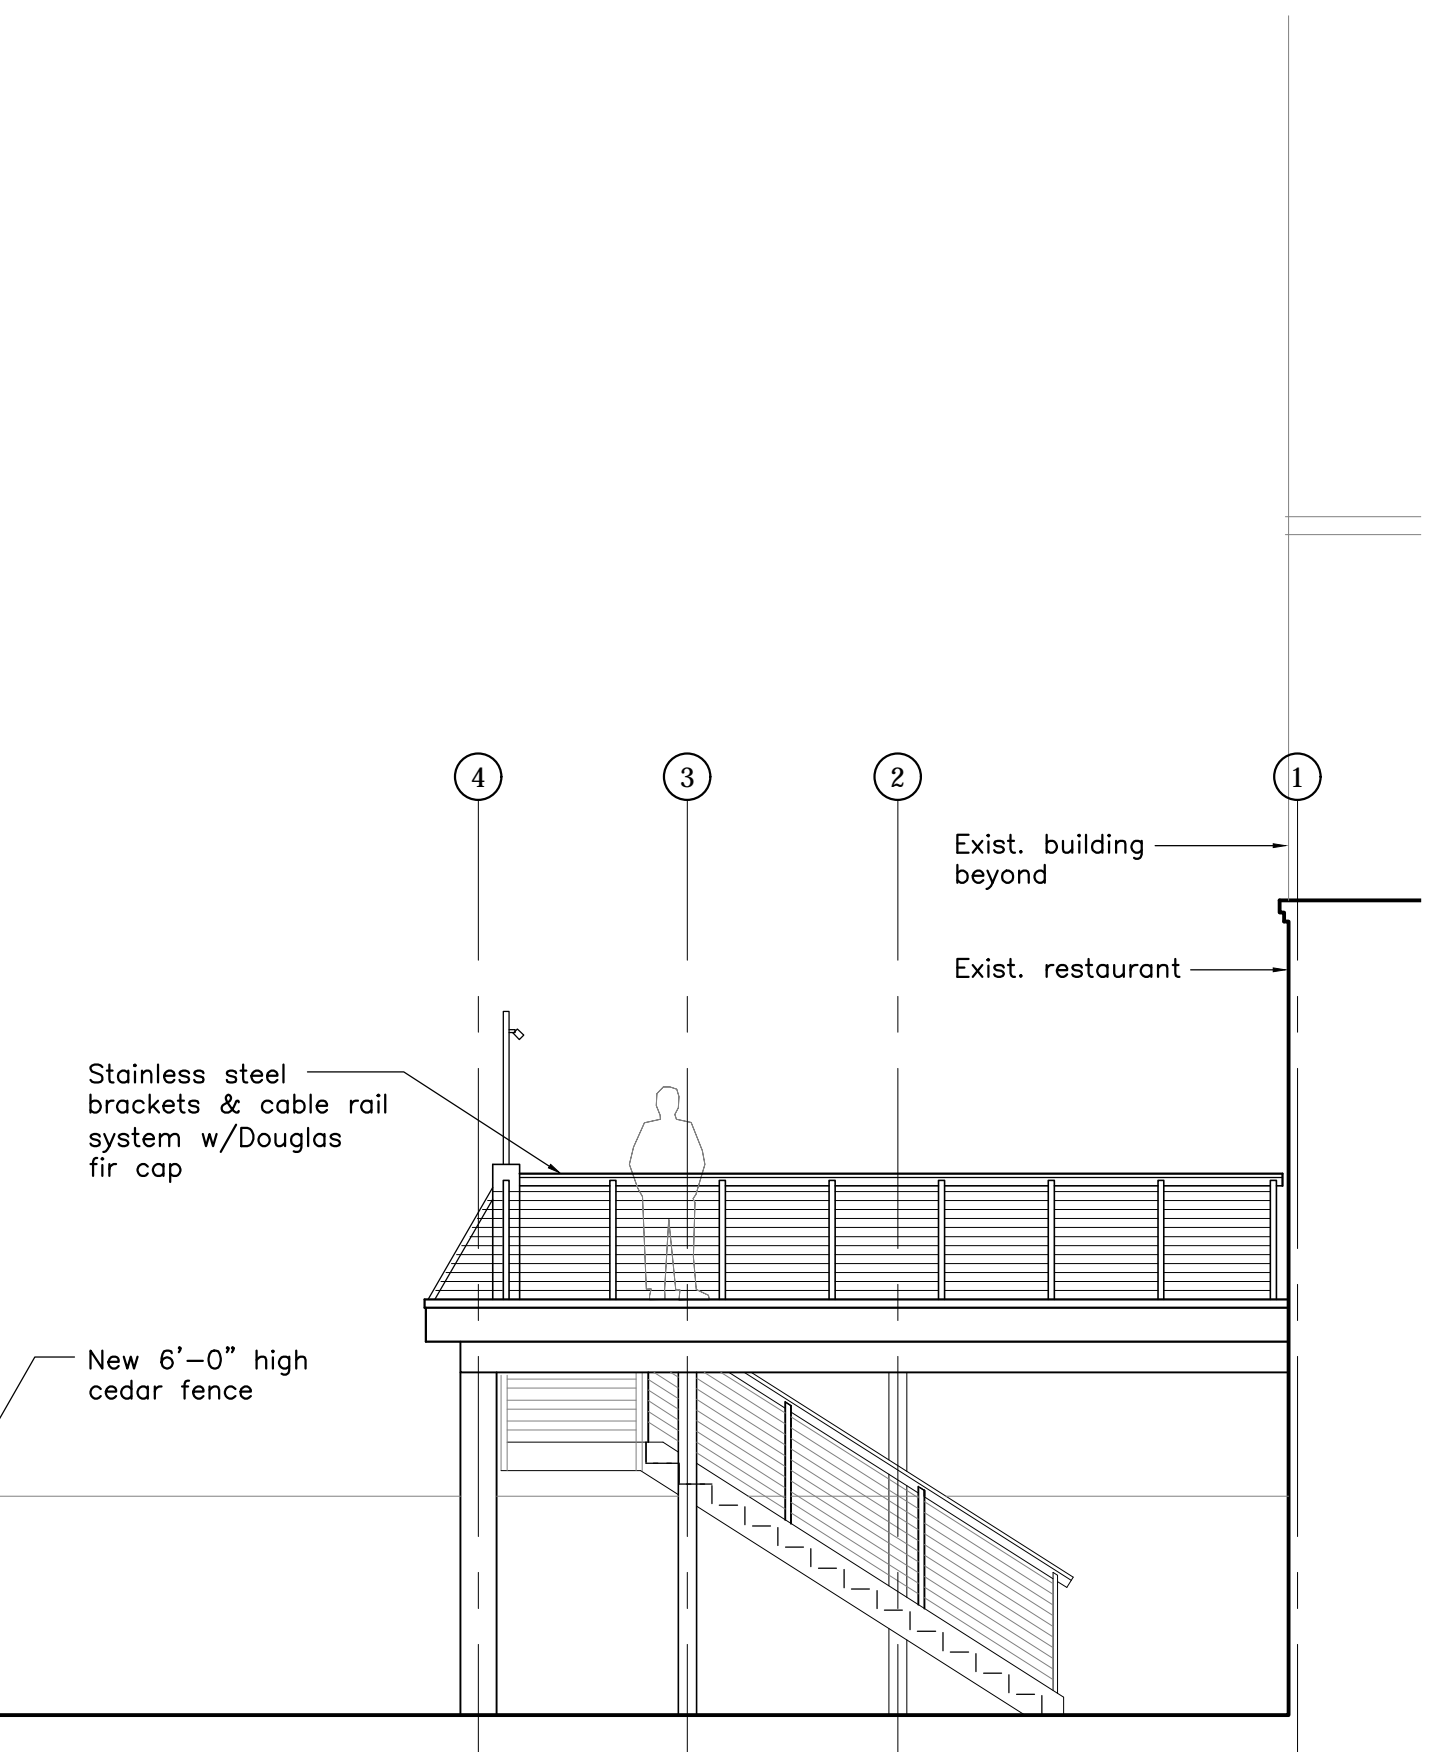

3 Proposed North Elevation - Inside Fence
Scale: 3/16" = 1'-0"

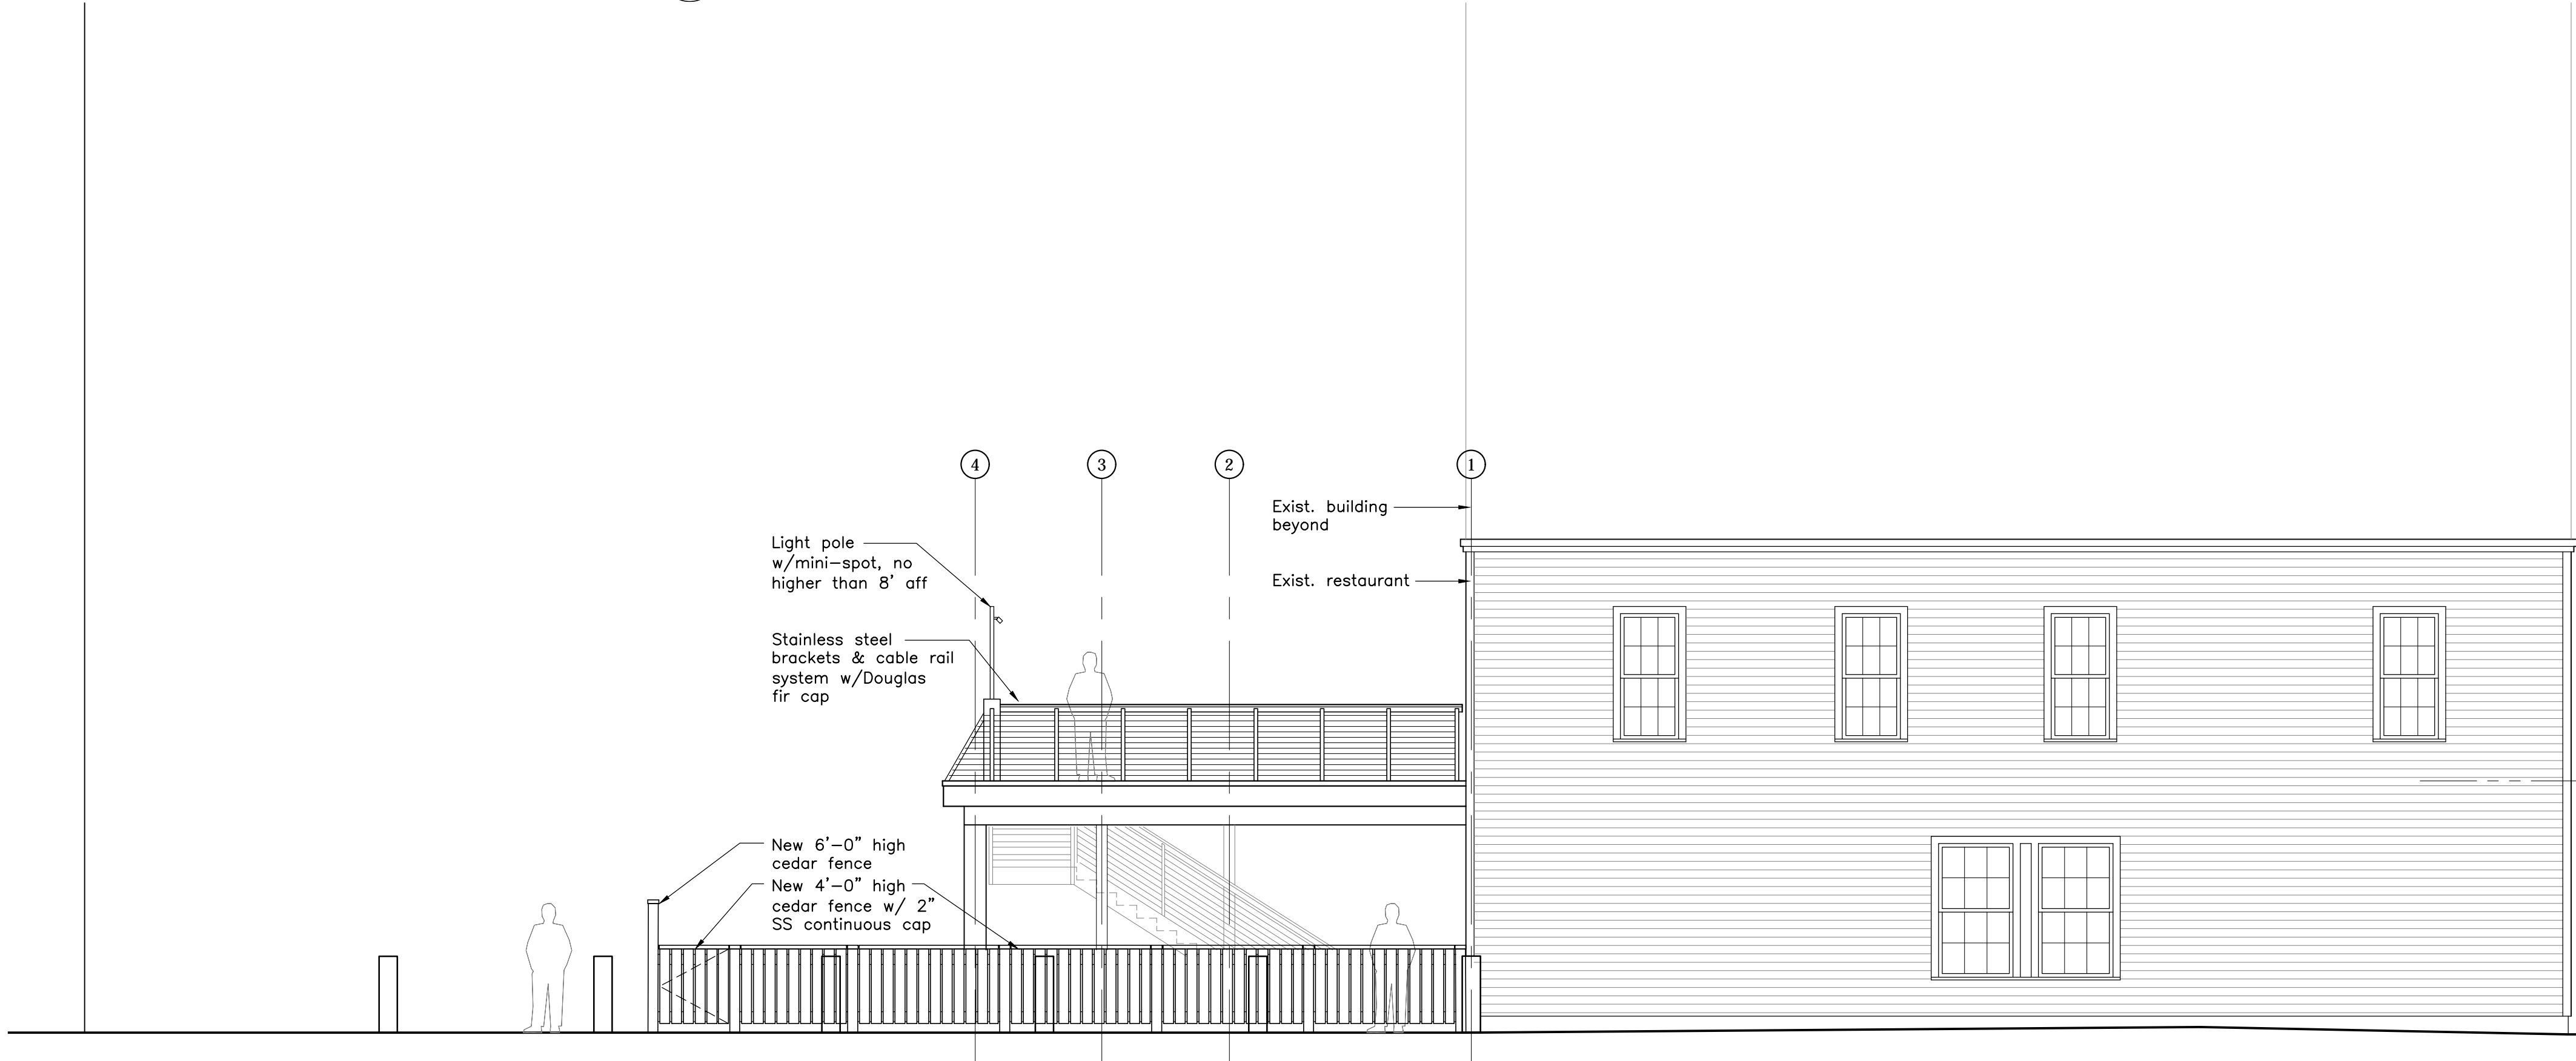

2 Proposed North Elevation
Scale: 3/16" = 1'-0"