


060315

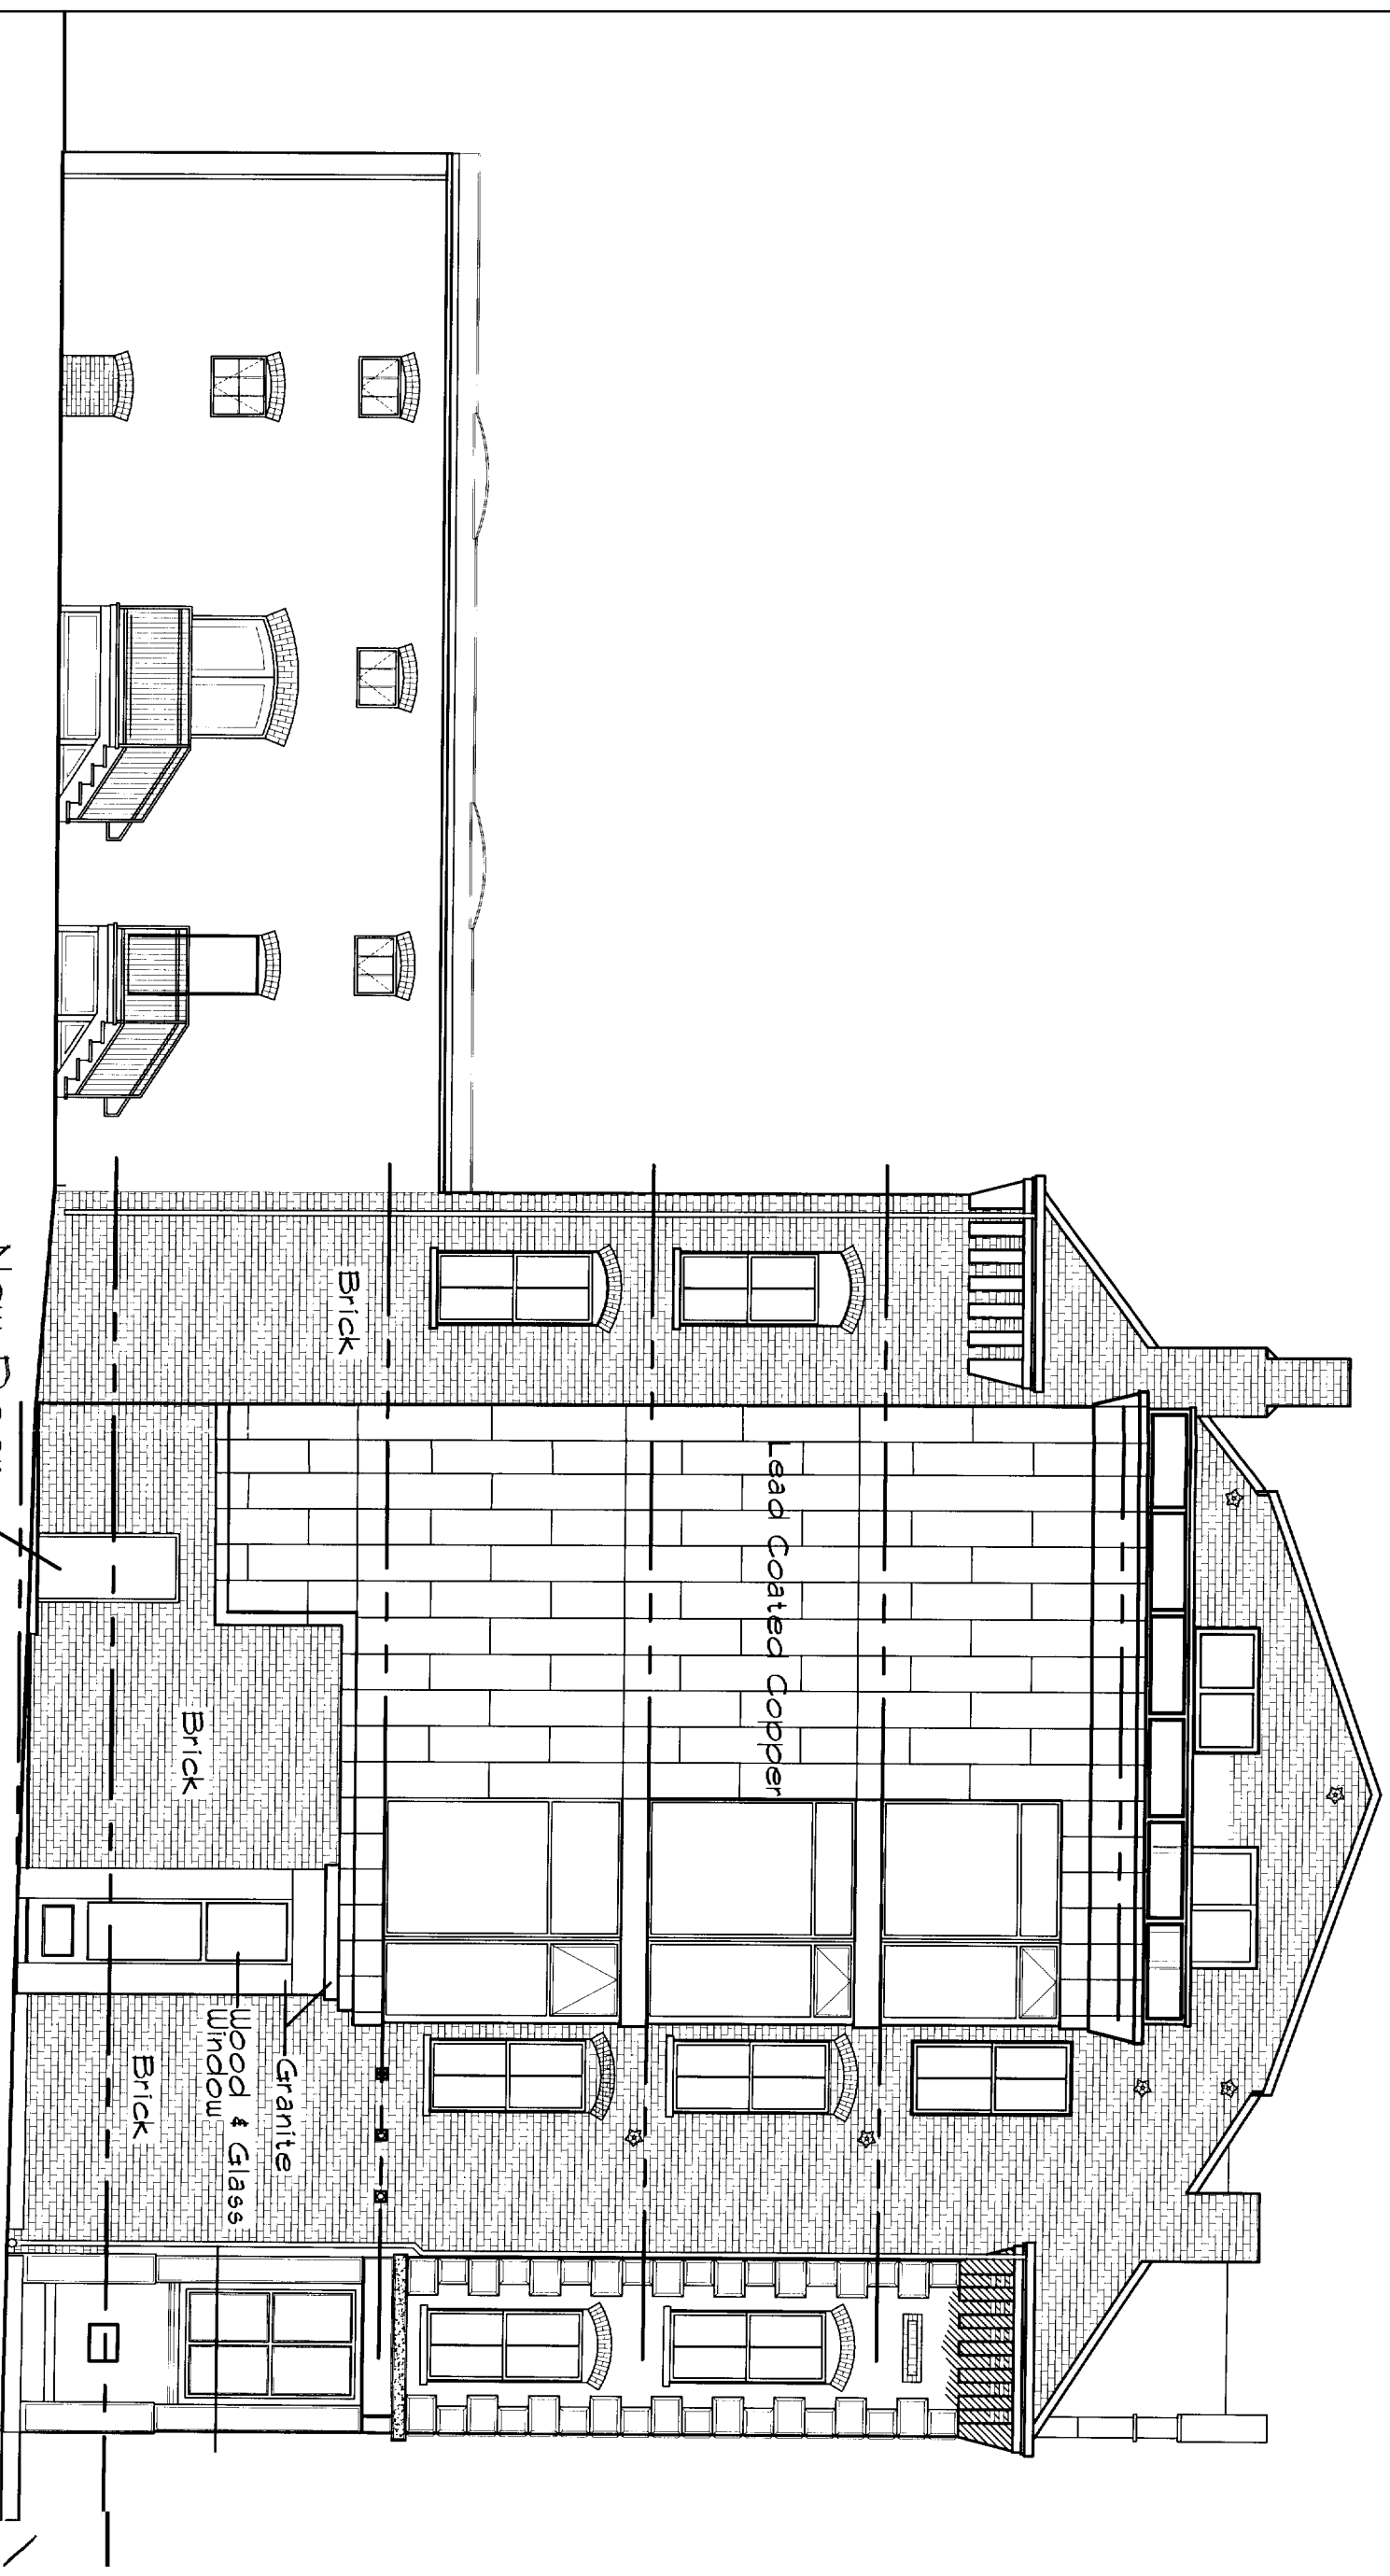

1 SOUTH ELEVATION

New Door  
Insul Mtl Door

Brick

Lead Coated Copper

Brick

Granite  
Wood & Glass


Brick

10 Dana St H/S 4

3

A-2	ELEVATION	Date MAY 17, 2006	Scale	ARCHETYPE, P.A. ARCHITECTS	Project 10 DANA STREET 1ST FLOOR ALTERATIONS	Owner
		Drawn By:	Checked By:			
		Revisions				

1 PLAN

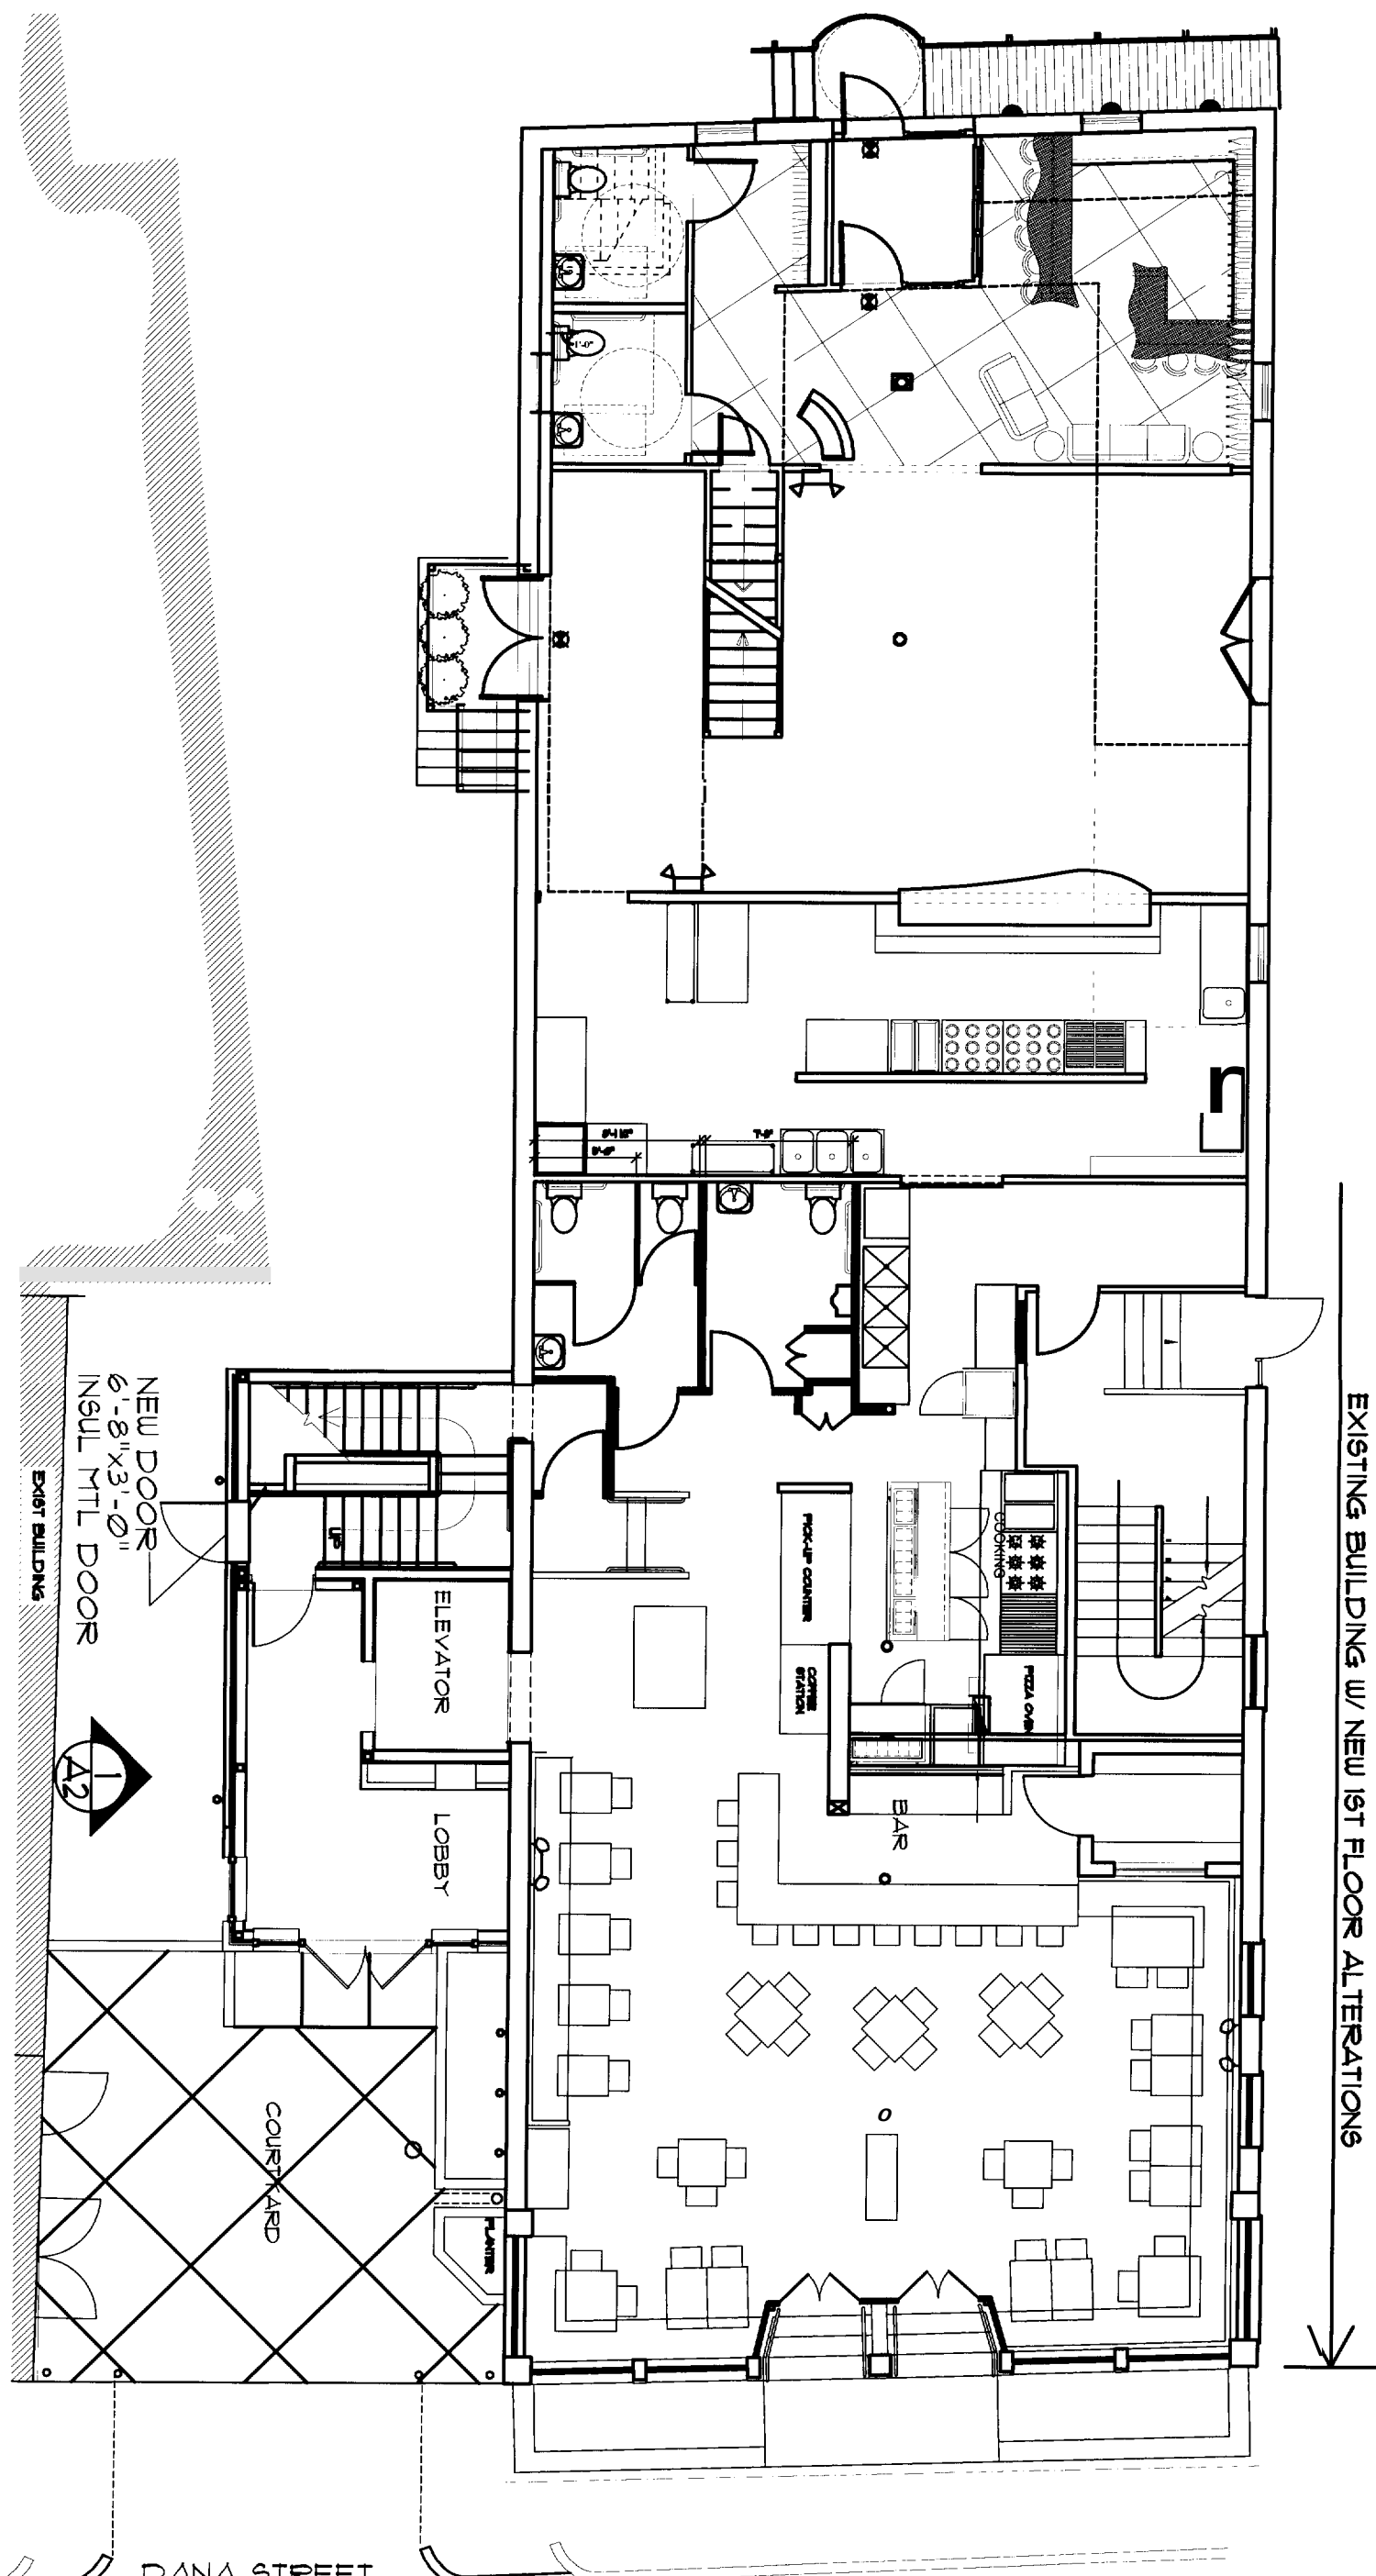

DANA STREET

EXISTING BUILDING W/ NEW 1ST FLOOR ALTERATIONS

A-1


1st FLOOR PLAN

Date	Scale
MAY 17, 2006	
Drawn By:	Checked By:
Revisions:	

**ARCHETYPE, P.A. ARCHITECTS**  
 48 Union Wharf Portland, Maine 04101  
 (207) 772-6022 Fax (207) 772-4056

Project: **10 DANA STREET 1ST FLOOR ALTERATIONS**

Owner:

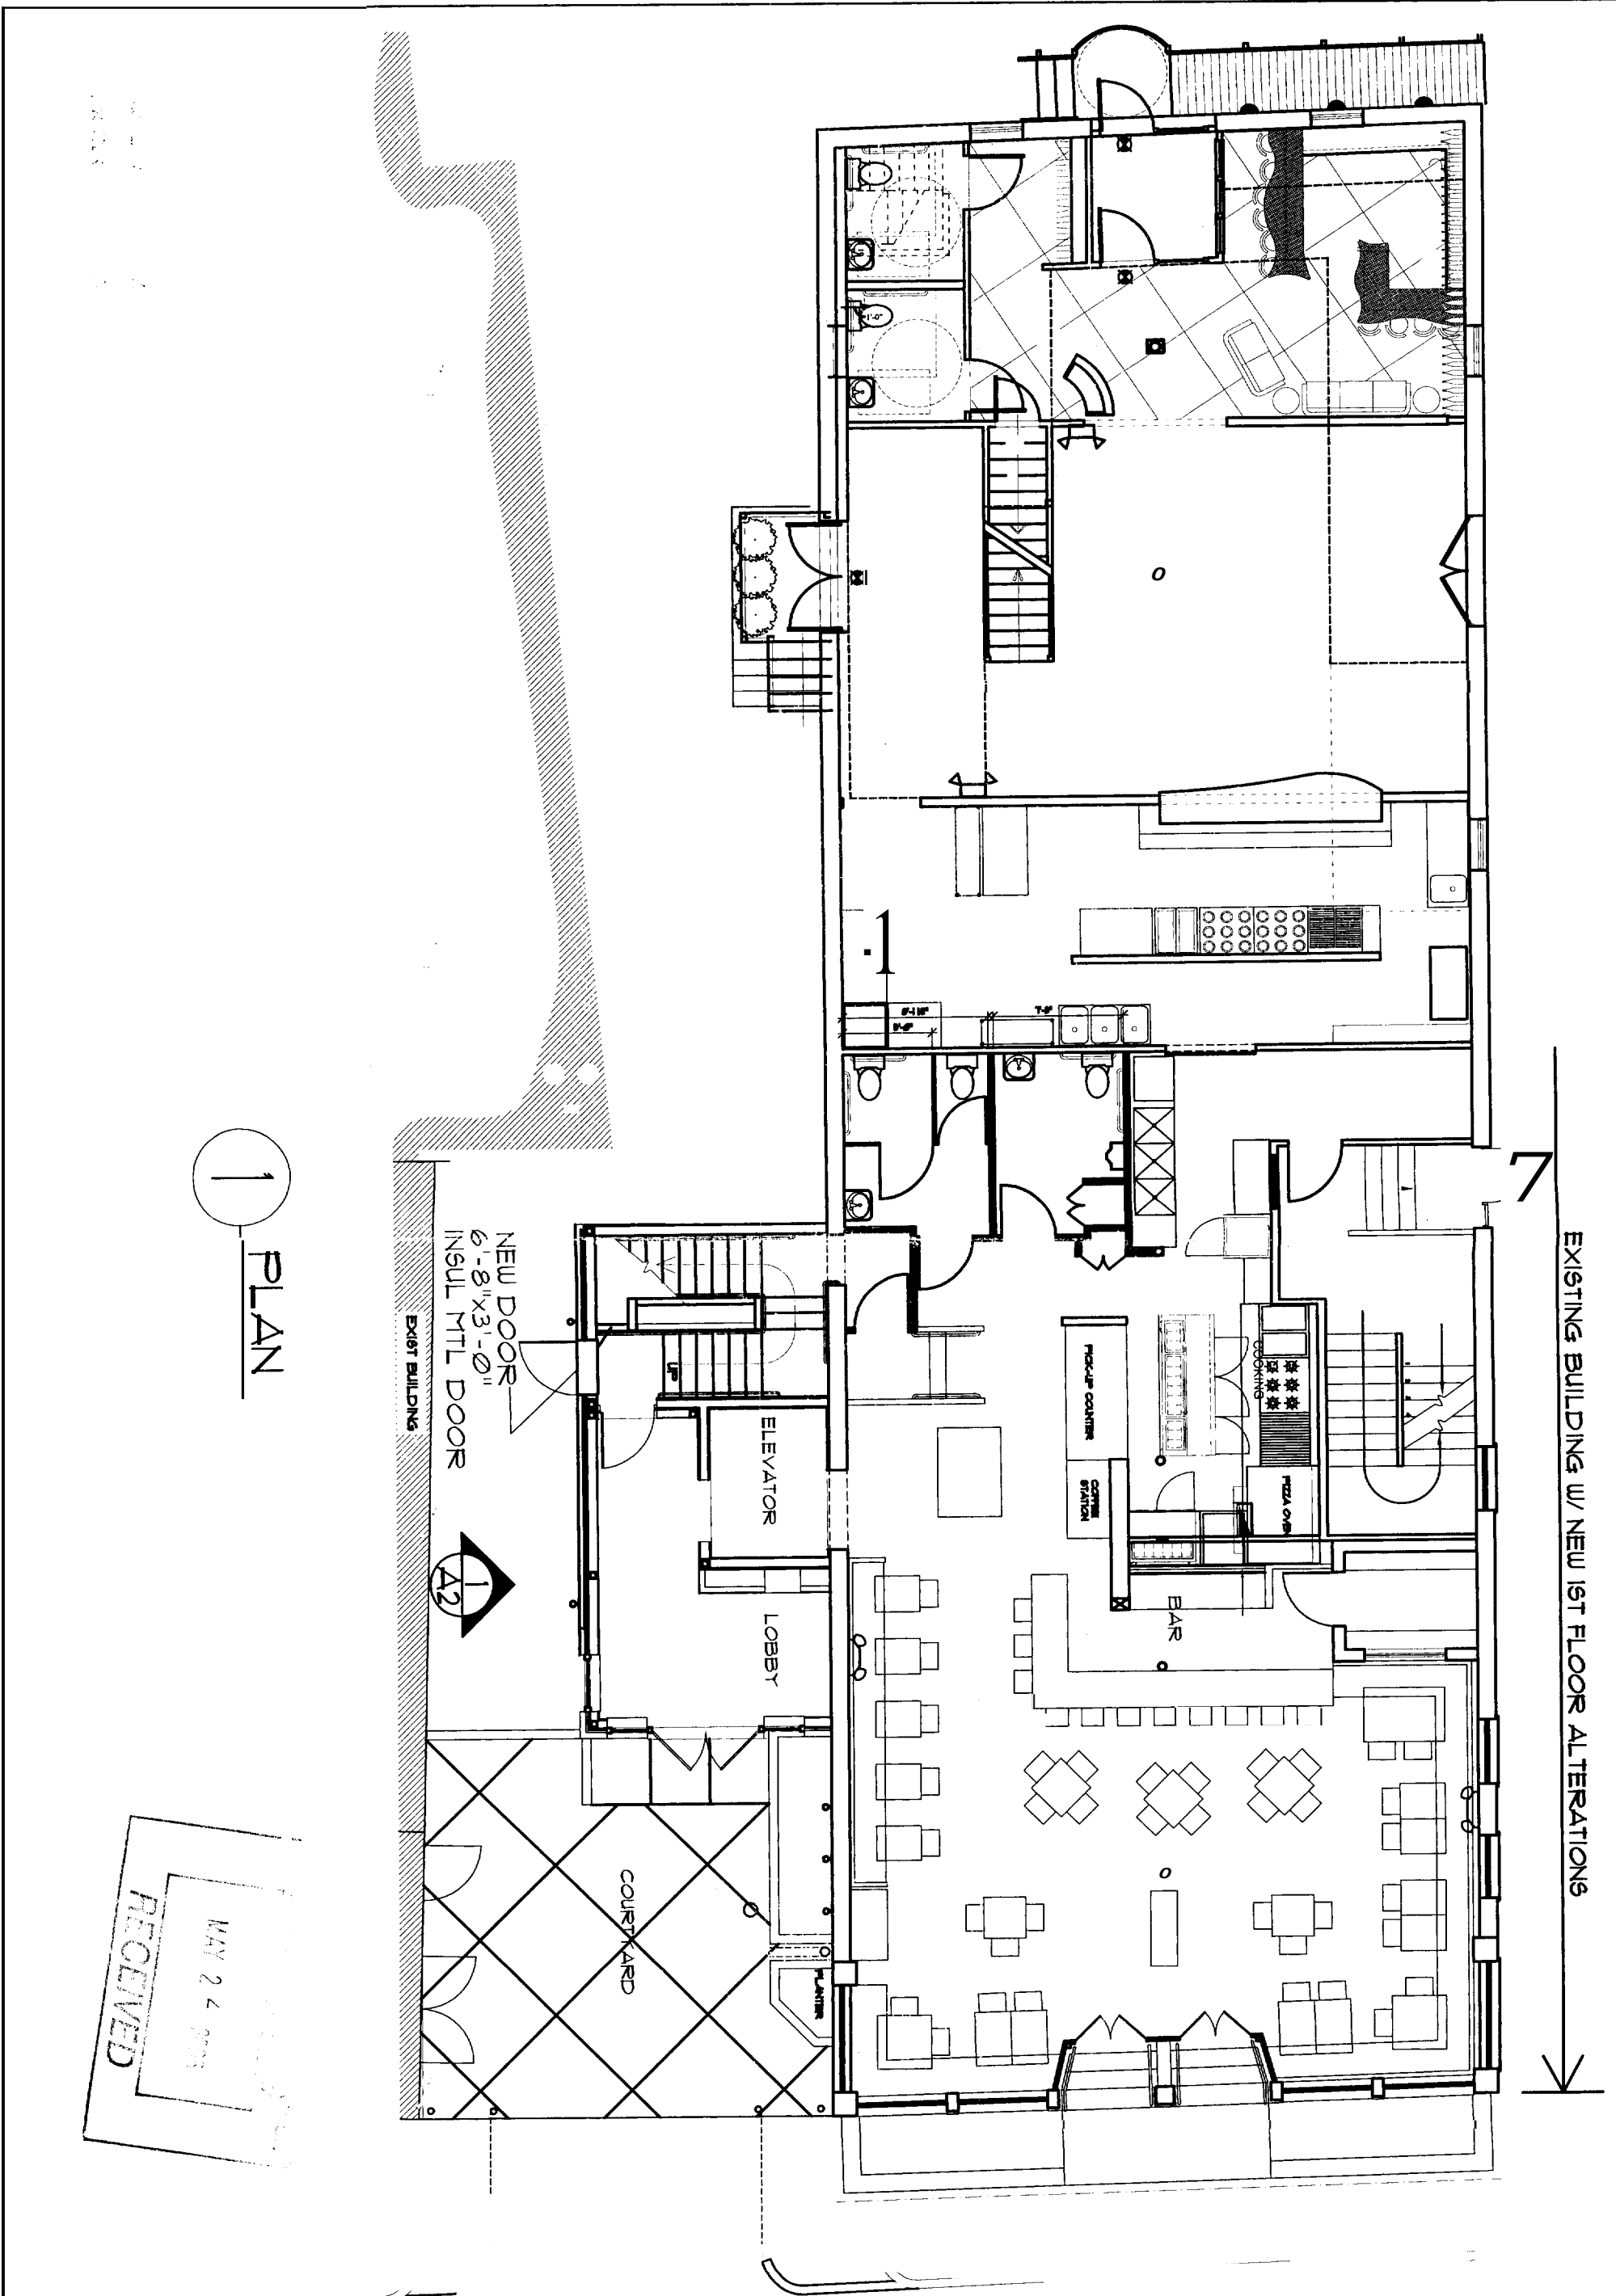

1 PLAN

NEW DOOR  
6'-8" x 3'-0"  
INSUL MTL DOOR

EXIST BUILDING



EXISTING BUILDING W/ NEW 1ST FLOOR ALTERATIONS

RECEIVED  
MAY 24 2006

A-1	1st FLOOR PLAN	Date MAY 17, 2006 Scale Drawn By: Checked By: Revisions:	<b>ARCHETYPE, P.A.</b> <b>ARCHITECTS</b> 48 Union Wharf Portland, Maine 04101 (207) 772-6022 Fax (207) 772-4056	Project <b>10 DANA STREET</b> <b>1ST FLOOR</b> <b>ALTERATIONS</b>	Owner