


Proposed new sign on exist bracket

SIGN ILLUMINATION  
 ALLSCAPE ARCHITECTURAL  
 LIGHTING \* FL-100  
 Mounted on sign bracket


2'-6"  
 3'-6"

Proposed new sign & bracket  
 Bracket to match existing

EAST ELEVATION (Dana Street)

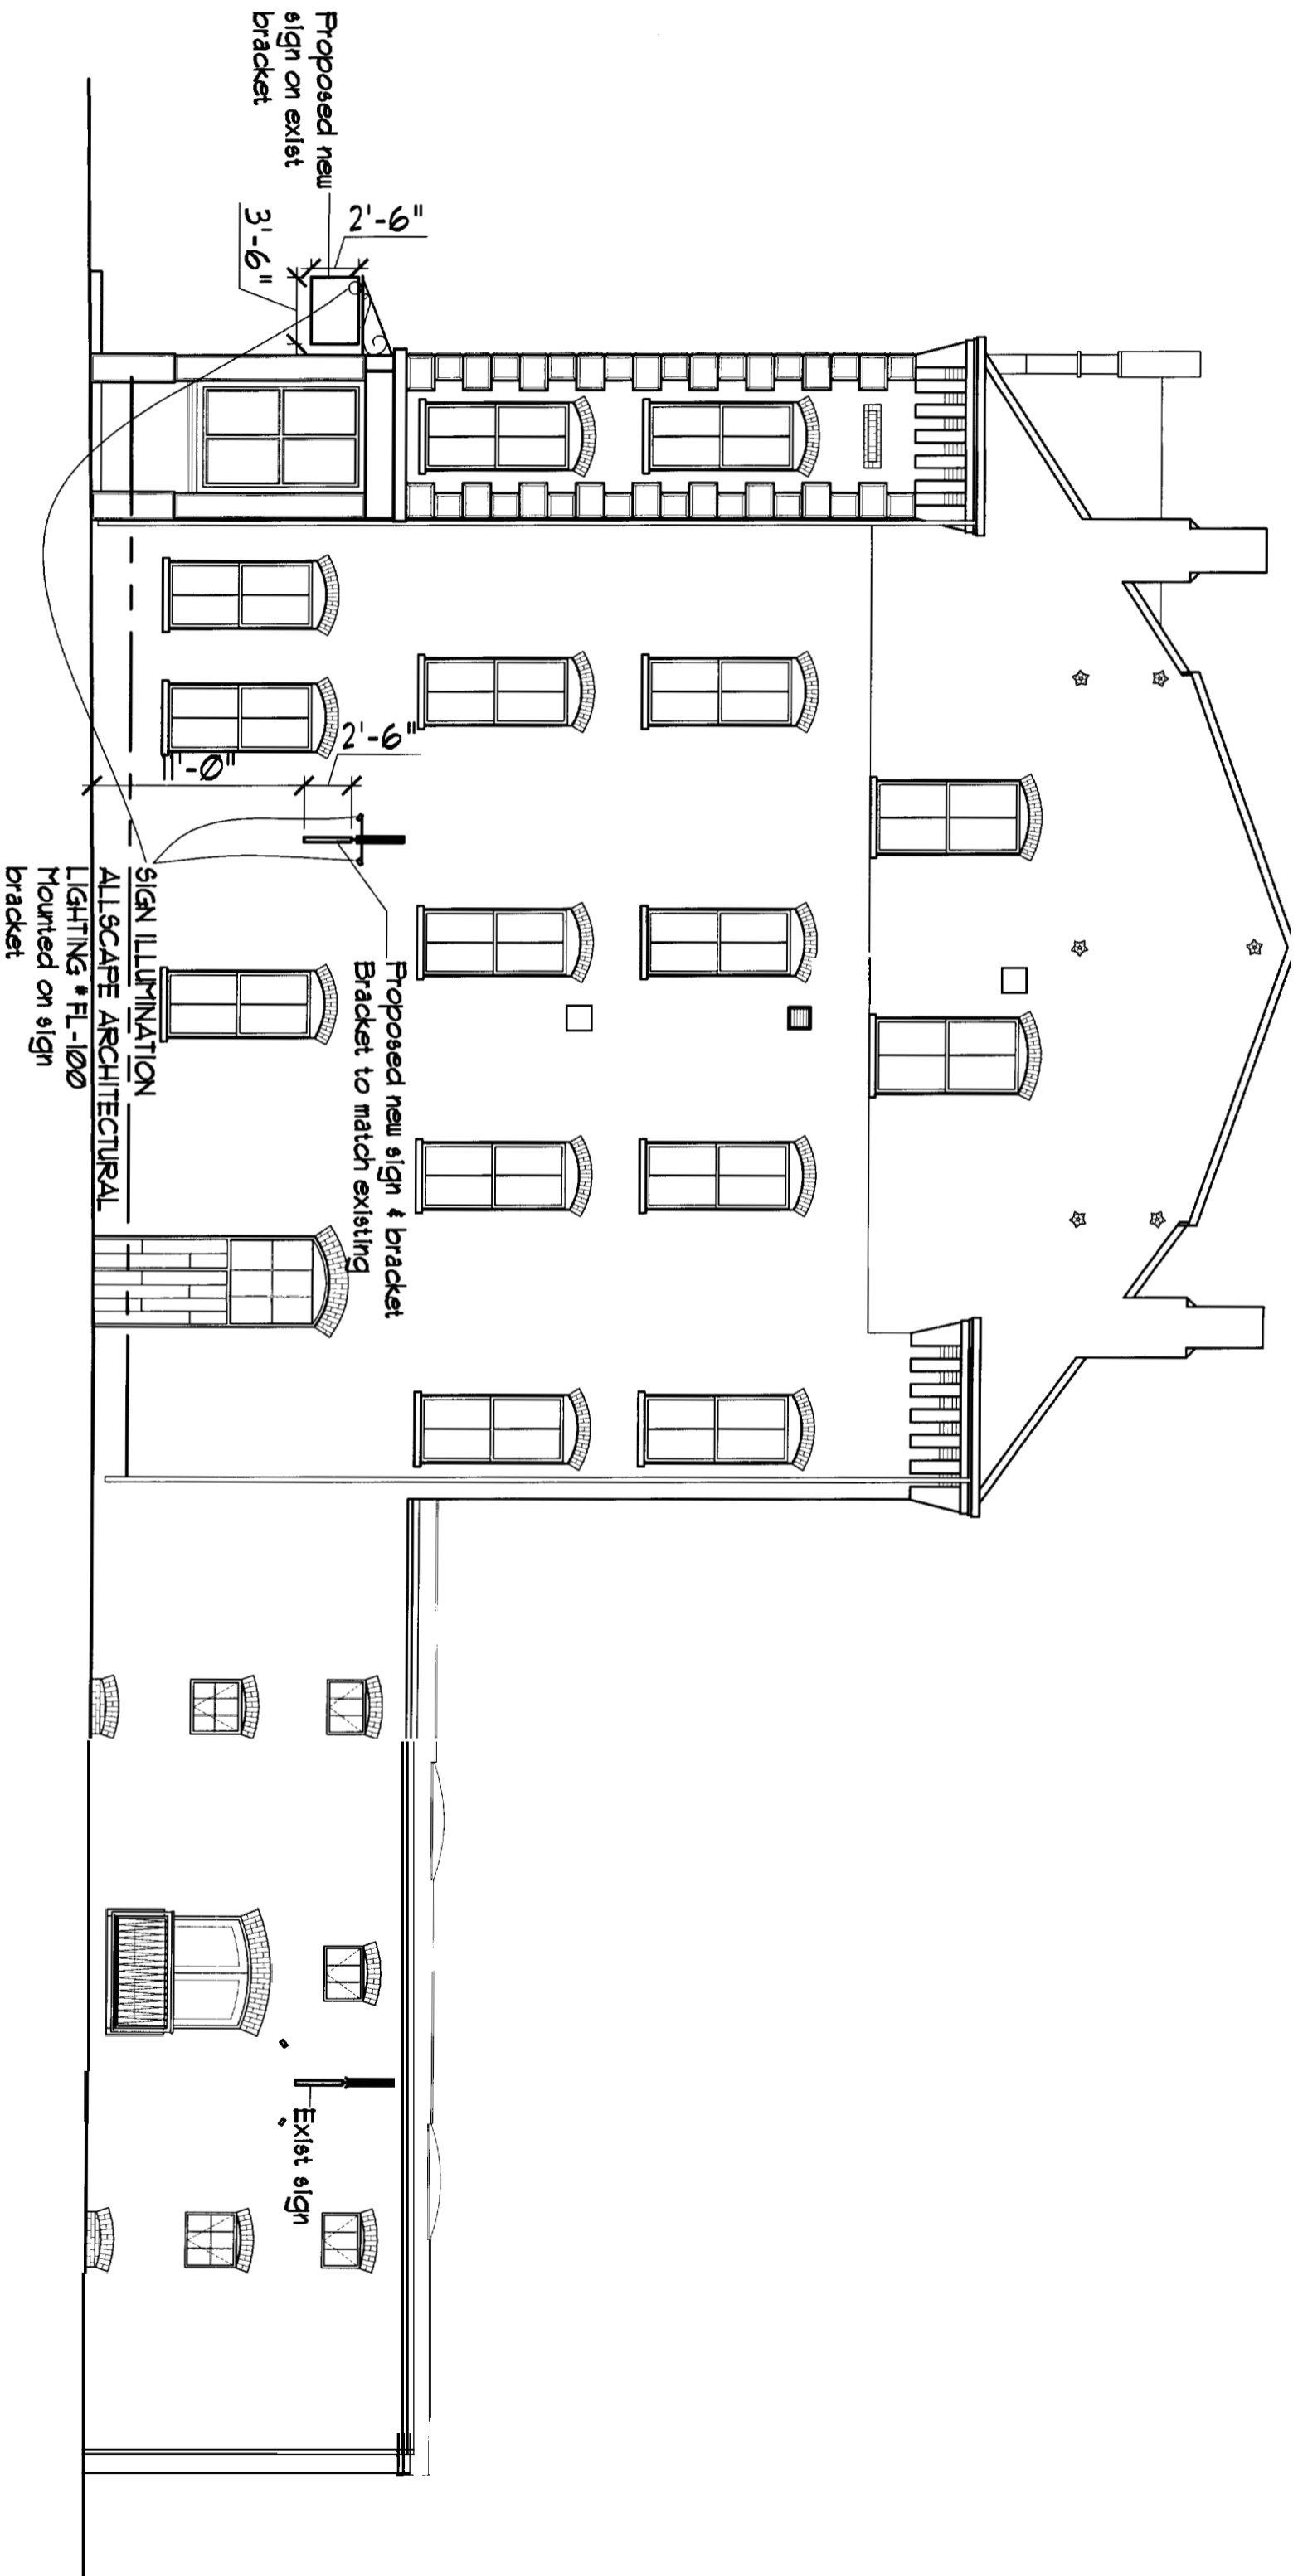

NORTH ELEVATION (Wharf Street)

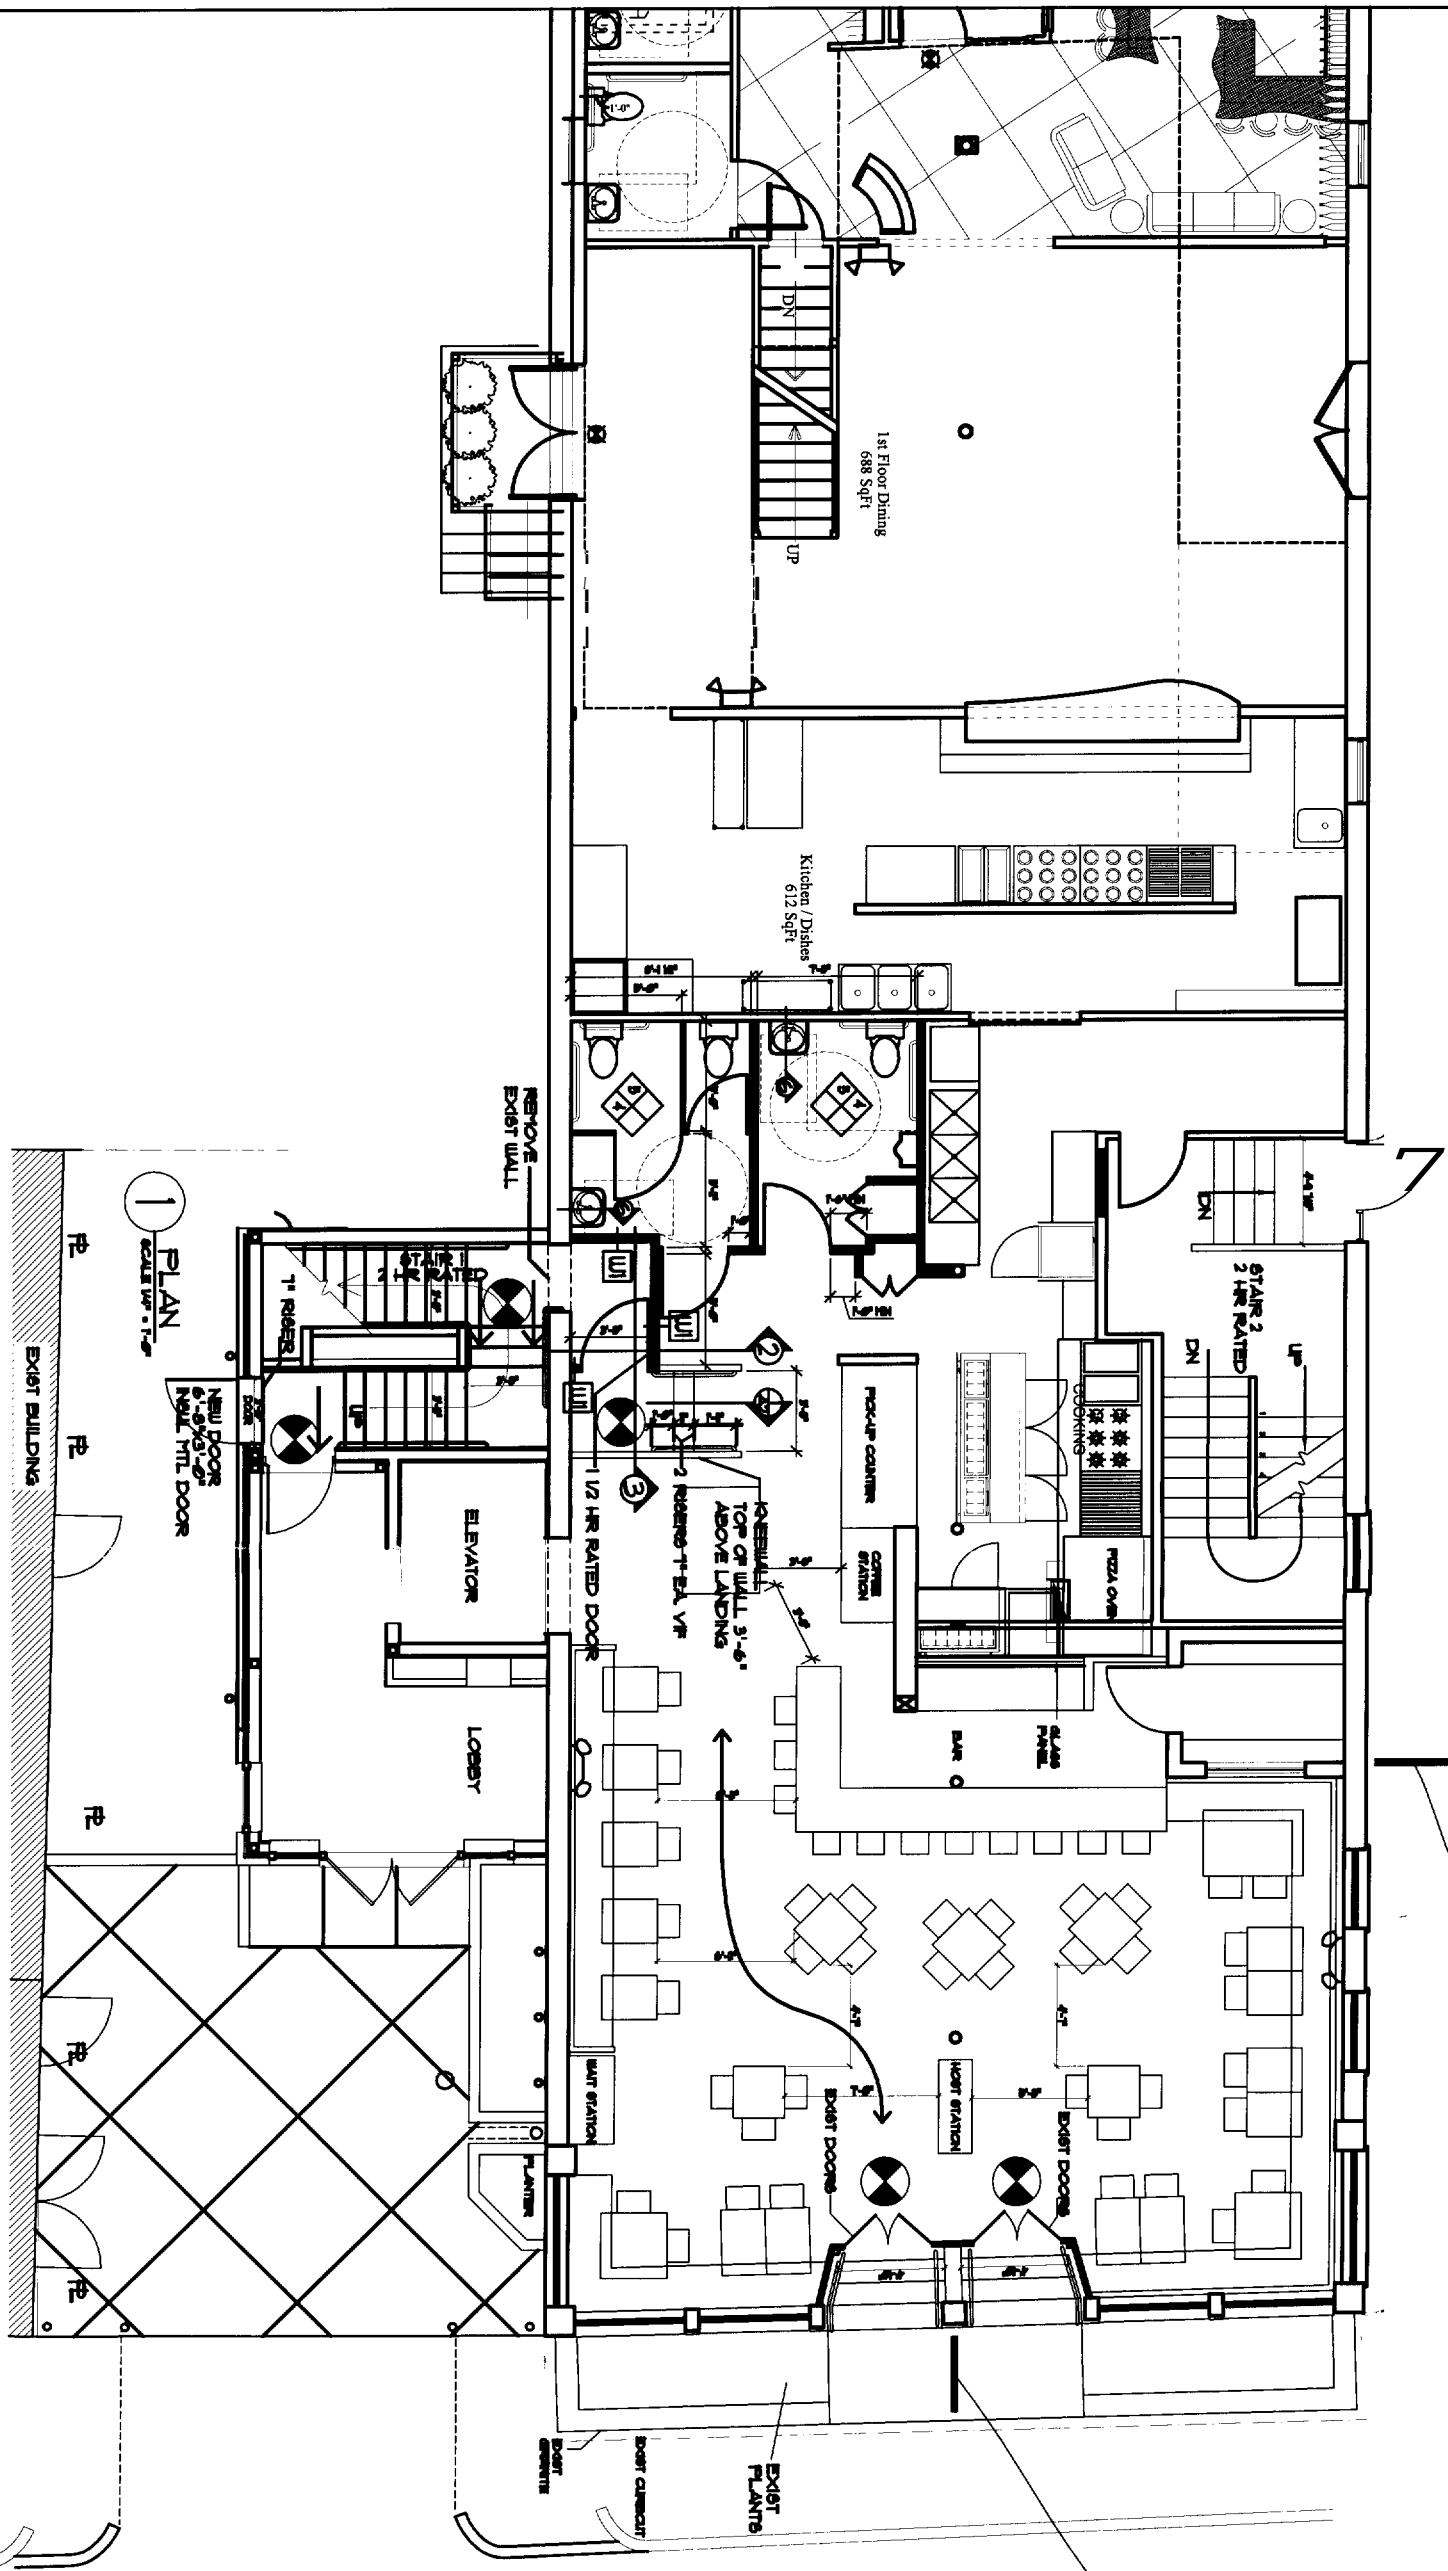

WHARF STREET

DANA STREET

LOCATION OF WALL MOUNTED  
NEW SIGNS ABOVE

1 PLAN  
SCALE 1/4" = 1'-0"

1/8" Scale

<b>A-1</b>	1st FLOOR PLAN	Date January 26, 2006	Scale 1/4" = 1'-0"	<b>ARCHETYPE P.A. ARCHITECTS</b> 48 Union Wharf Portland, Maine 04101 (207) 772-6022 Fax (207) 772-4056	Project <b>10 DANA STREET 1ST FLOOR ALTERATIONS</b>	Owner:
		Drawn By:	Checked By:			
Revisions:						