




3 | 2ND FLOOR FRAMING REINFORCING DETAIL  
SCALE: 1/2" = 1'-0"

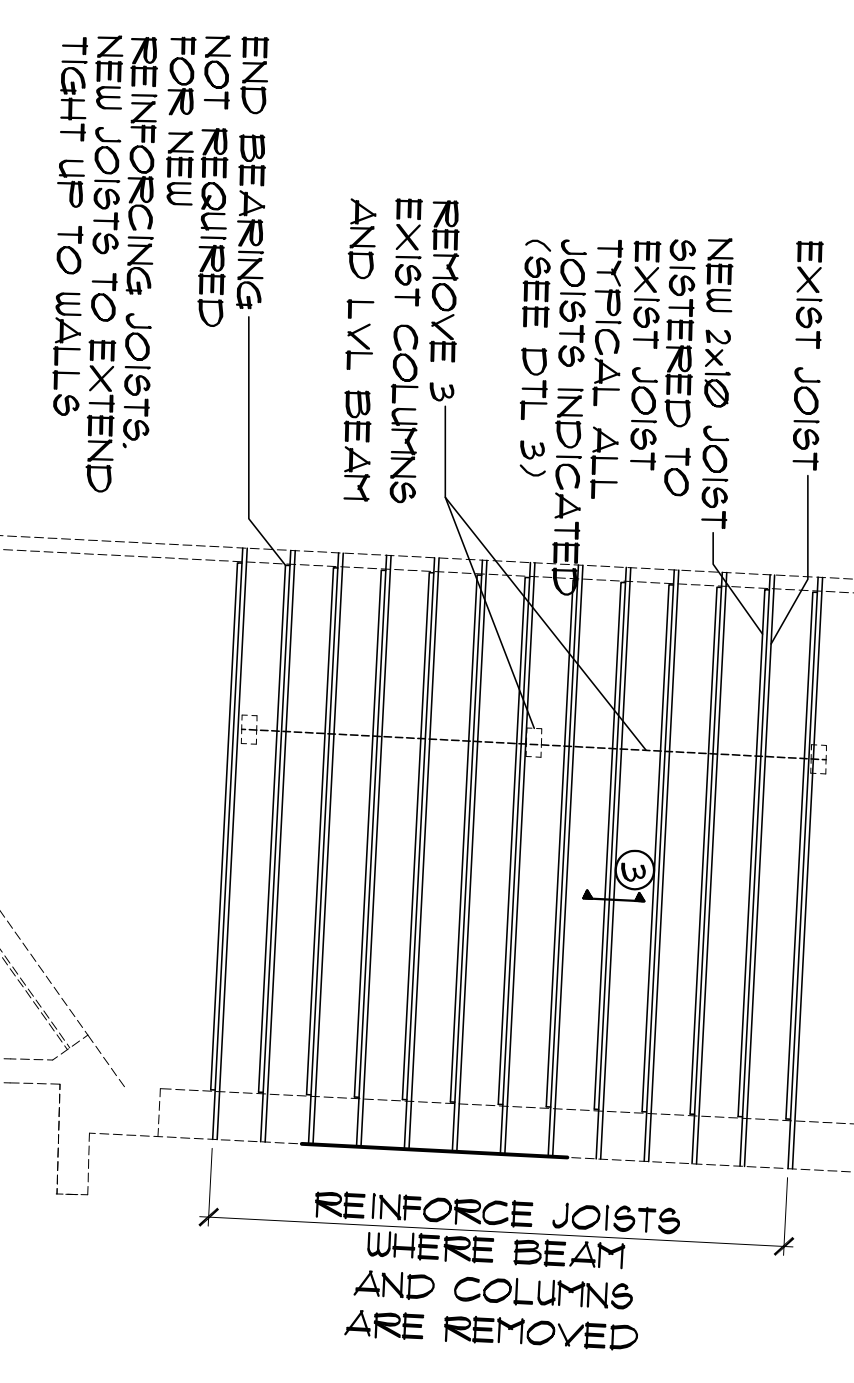

2 | 2ND FLOOR FRAMING PLAN  
SCALE: 3/16" = 1'-0"

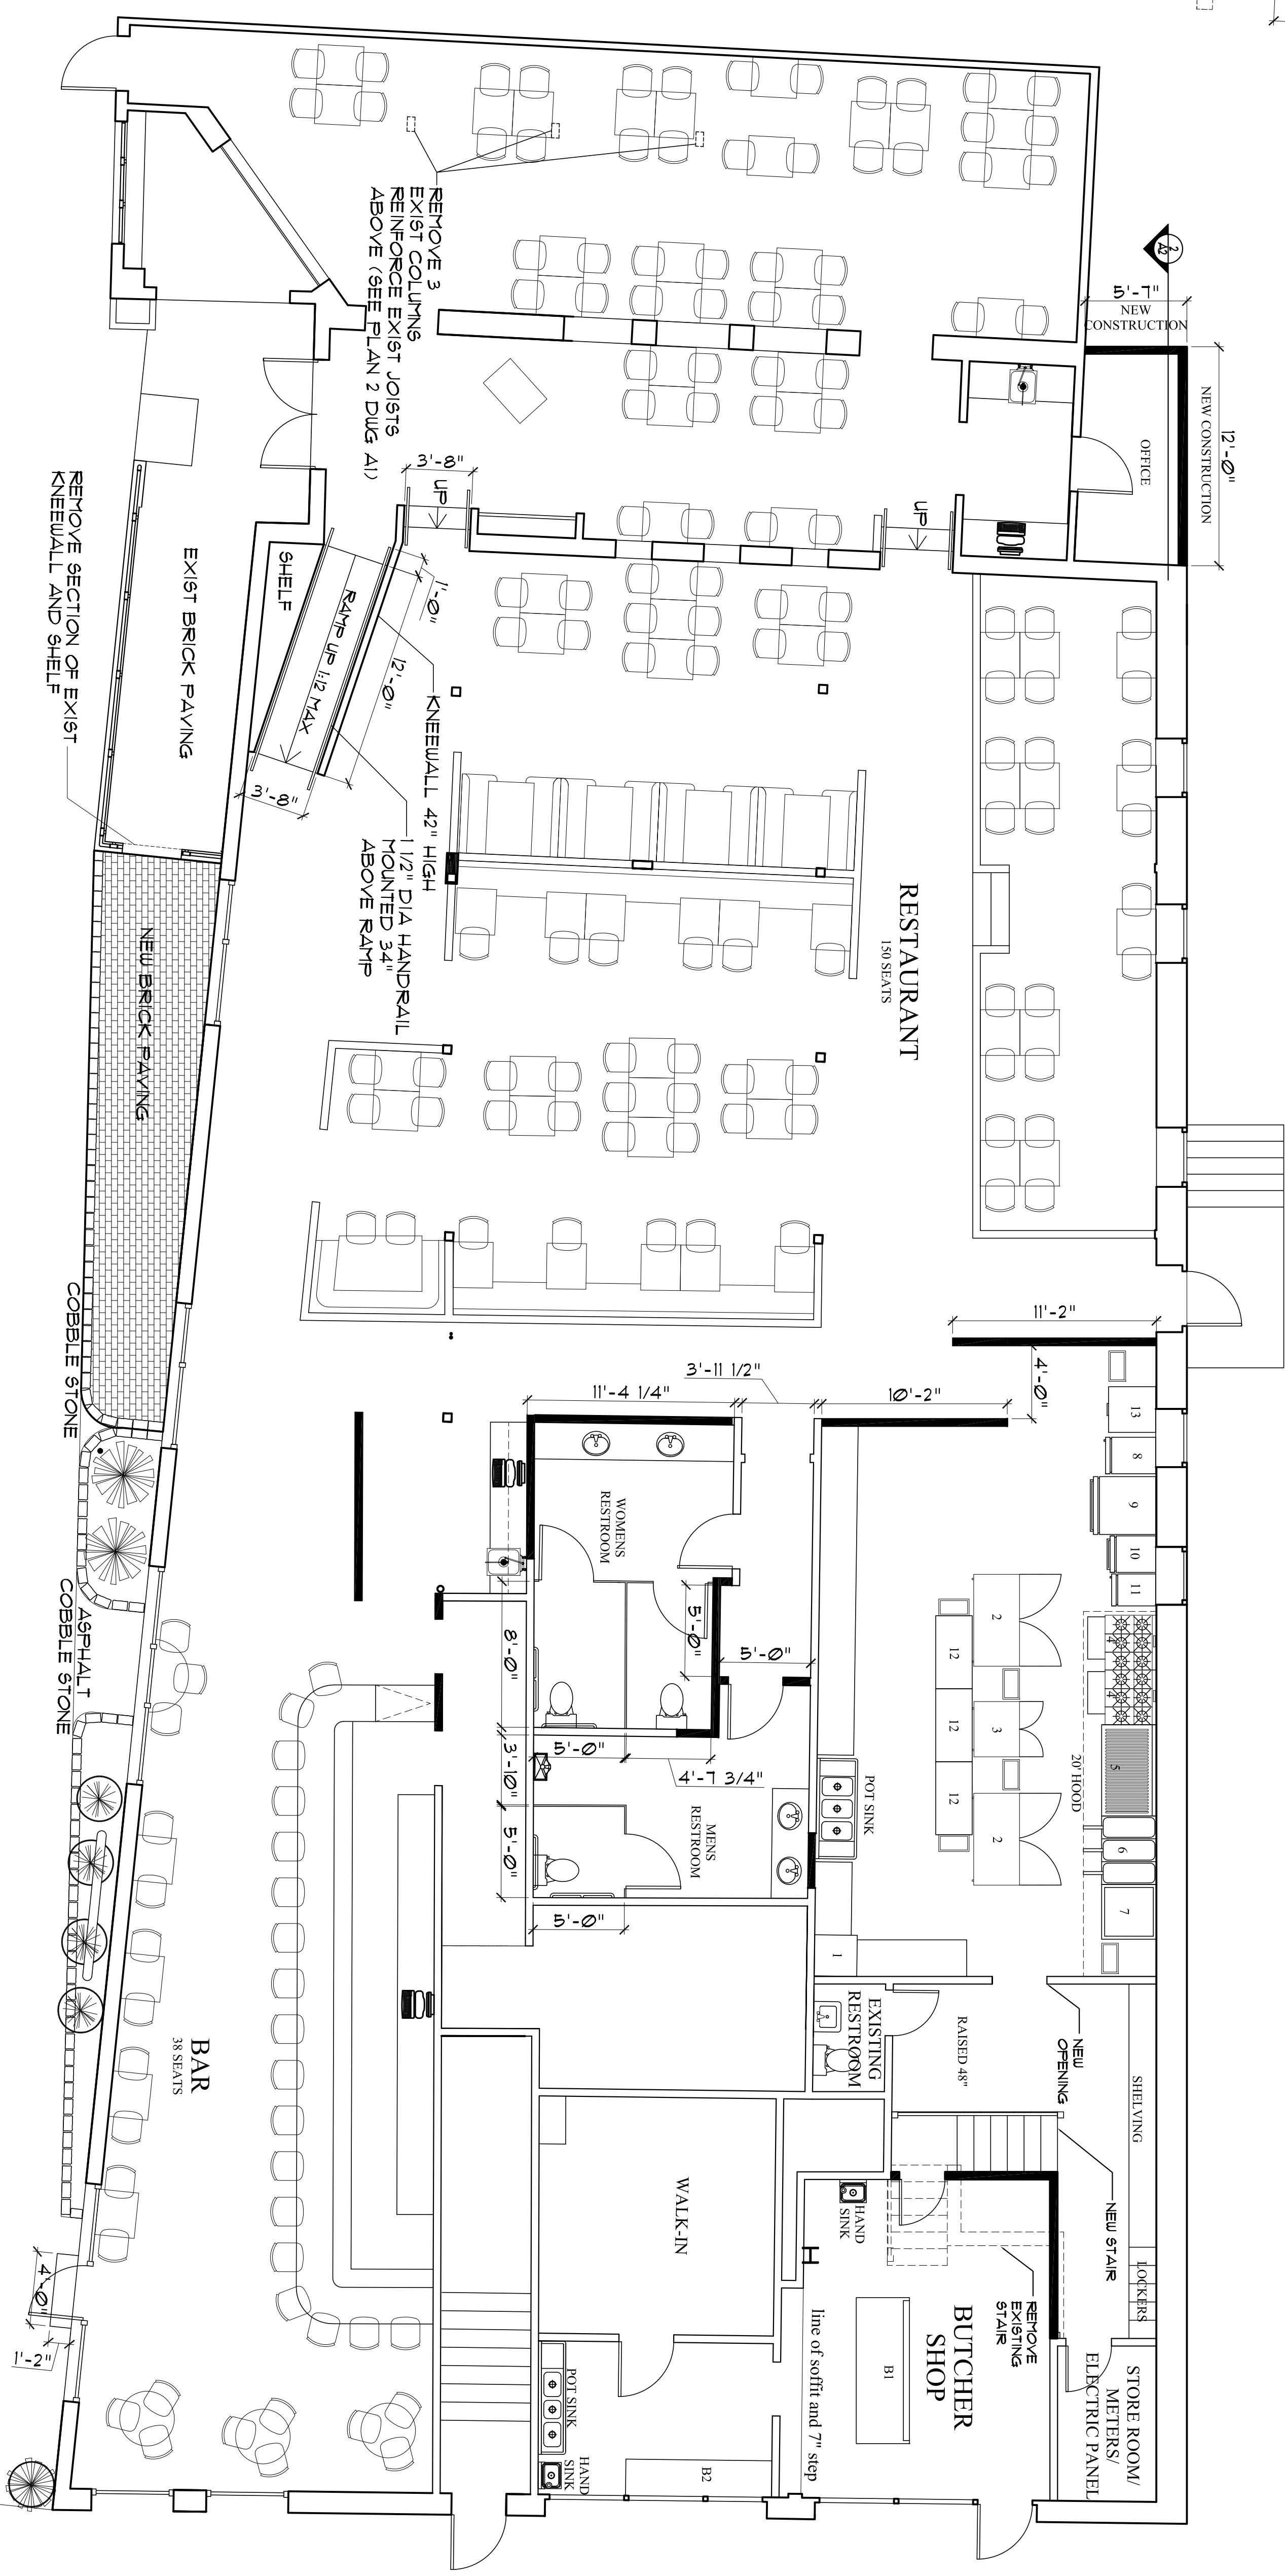

1 | FIRST FLOOR PLAN  
SCALE: 3/16" = 1'-0"

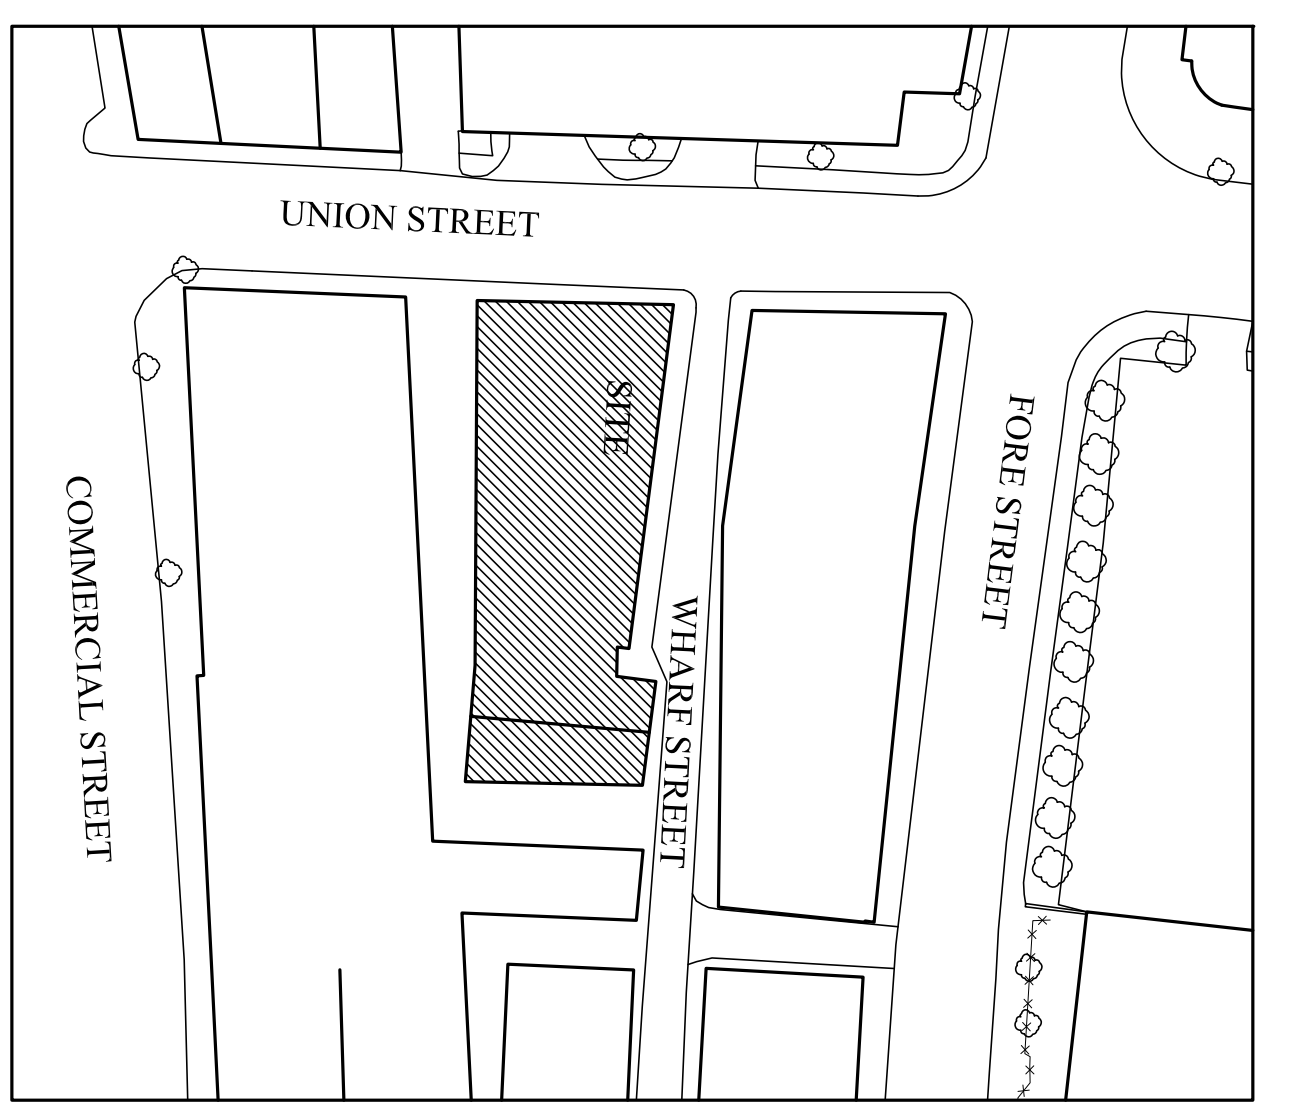

LOCATION PLAN - N.T.S

WHARF STREET

NEW WALLS

A-1

FIRST FLOOR PLAN  
SECOND FLOOR FRAMING

Date: 05 November, 2009  
Scale: 3/16" = 1'-0"  
Revisions:

Project: HAVANASOUTH  
52 WHARF ST  
PORTLAND, ME

ARCHETYPE ARCHITECTS, P.A.  
48 Union Wharf Portland, Maine 04101  
(207) 772-6022 Fax (207) 772-4056

OWNER: