



© 2018 RYAN SENATORE ARCHITECTURE

DELI FIT-UP  
UNION STREET  
PORTLAND, MAINE



RYAN SENATORE  
ARCHITECTURE  
565 CONGRESS STREET  
PORTLAND, MAINE 04101  
207-650-6414  
senatorearchitecture.com

CONSULTANTS:

REVISIONS:

DATE: 20 FEBRUARY 2018

PROJECT No. 1778

DRAWN BY: RRT, RJS, JPF


CHECKED BY: RJS

SCALE: AS NOTED

SHEET TITLE:

DELI FLOOR PLAN

A1-1

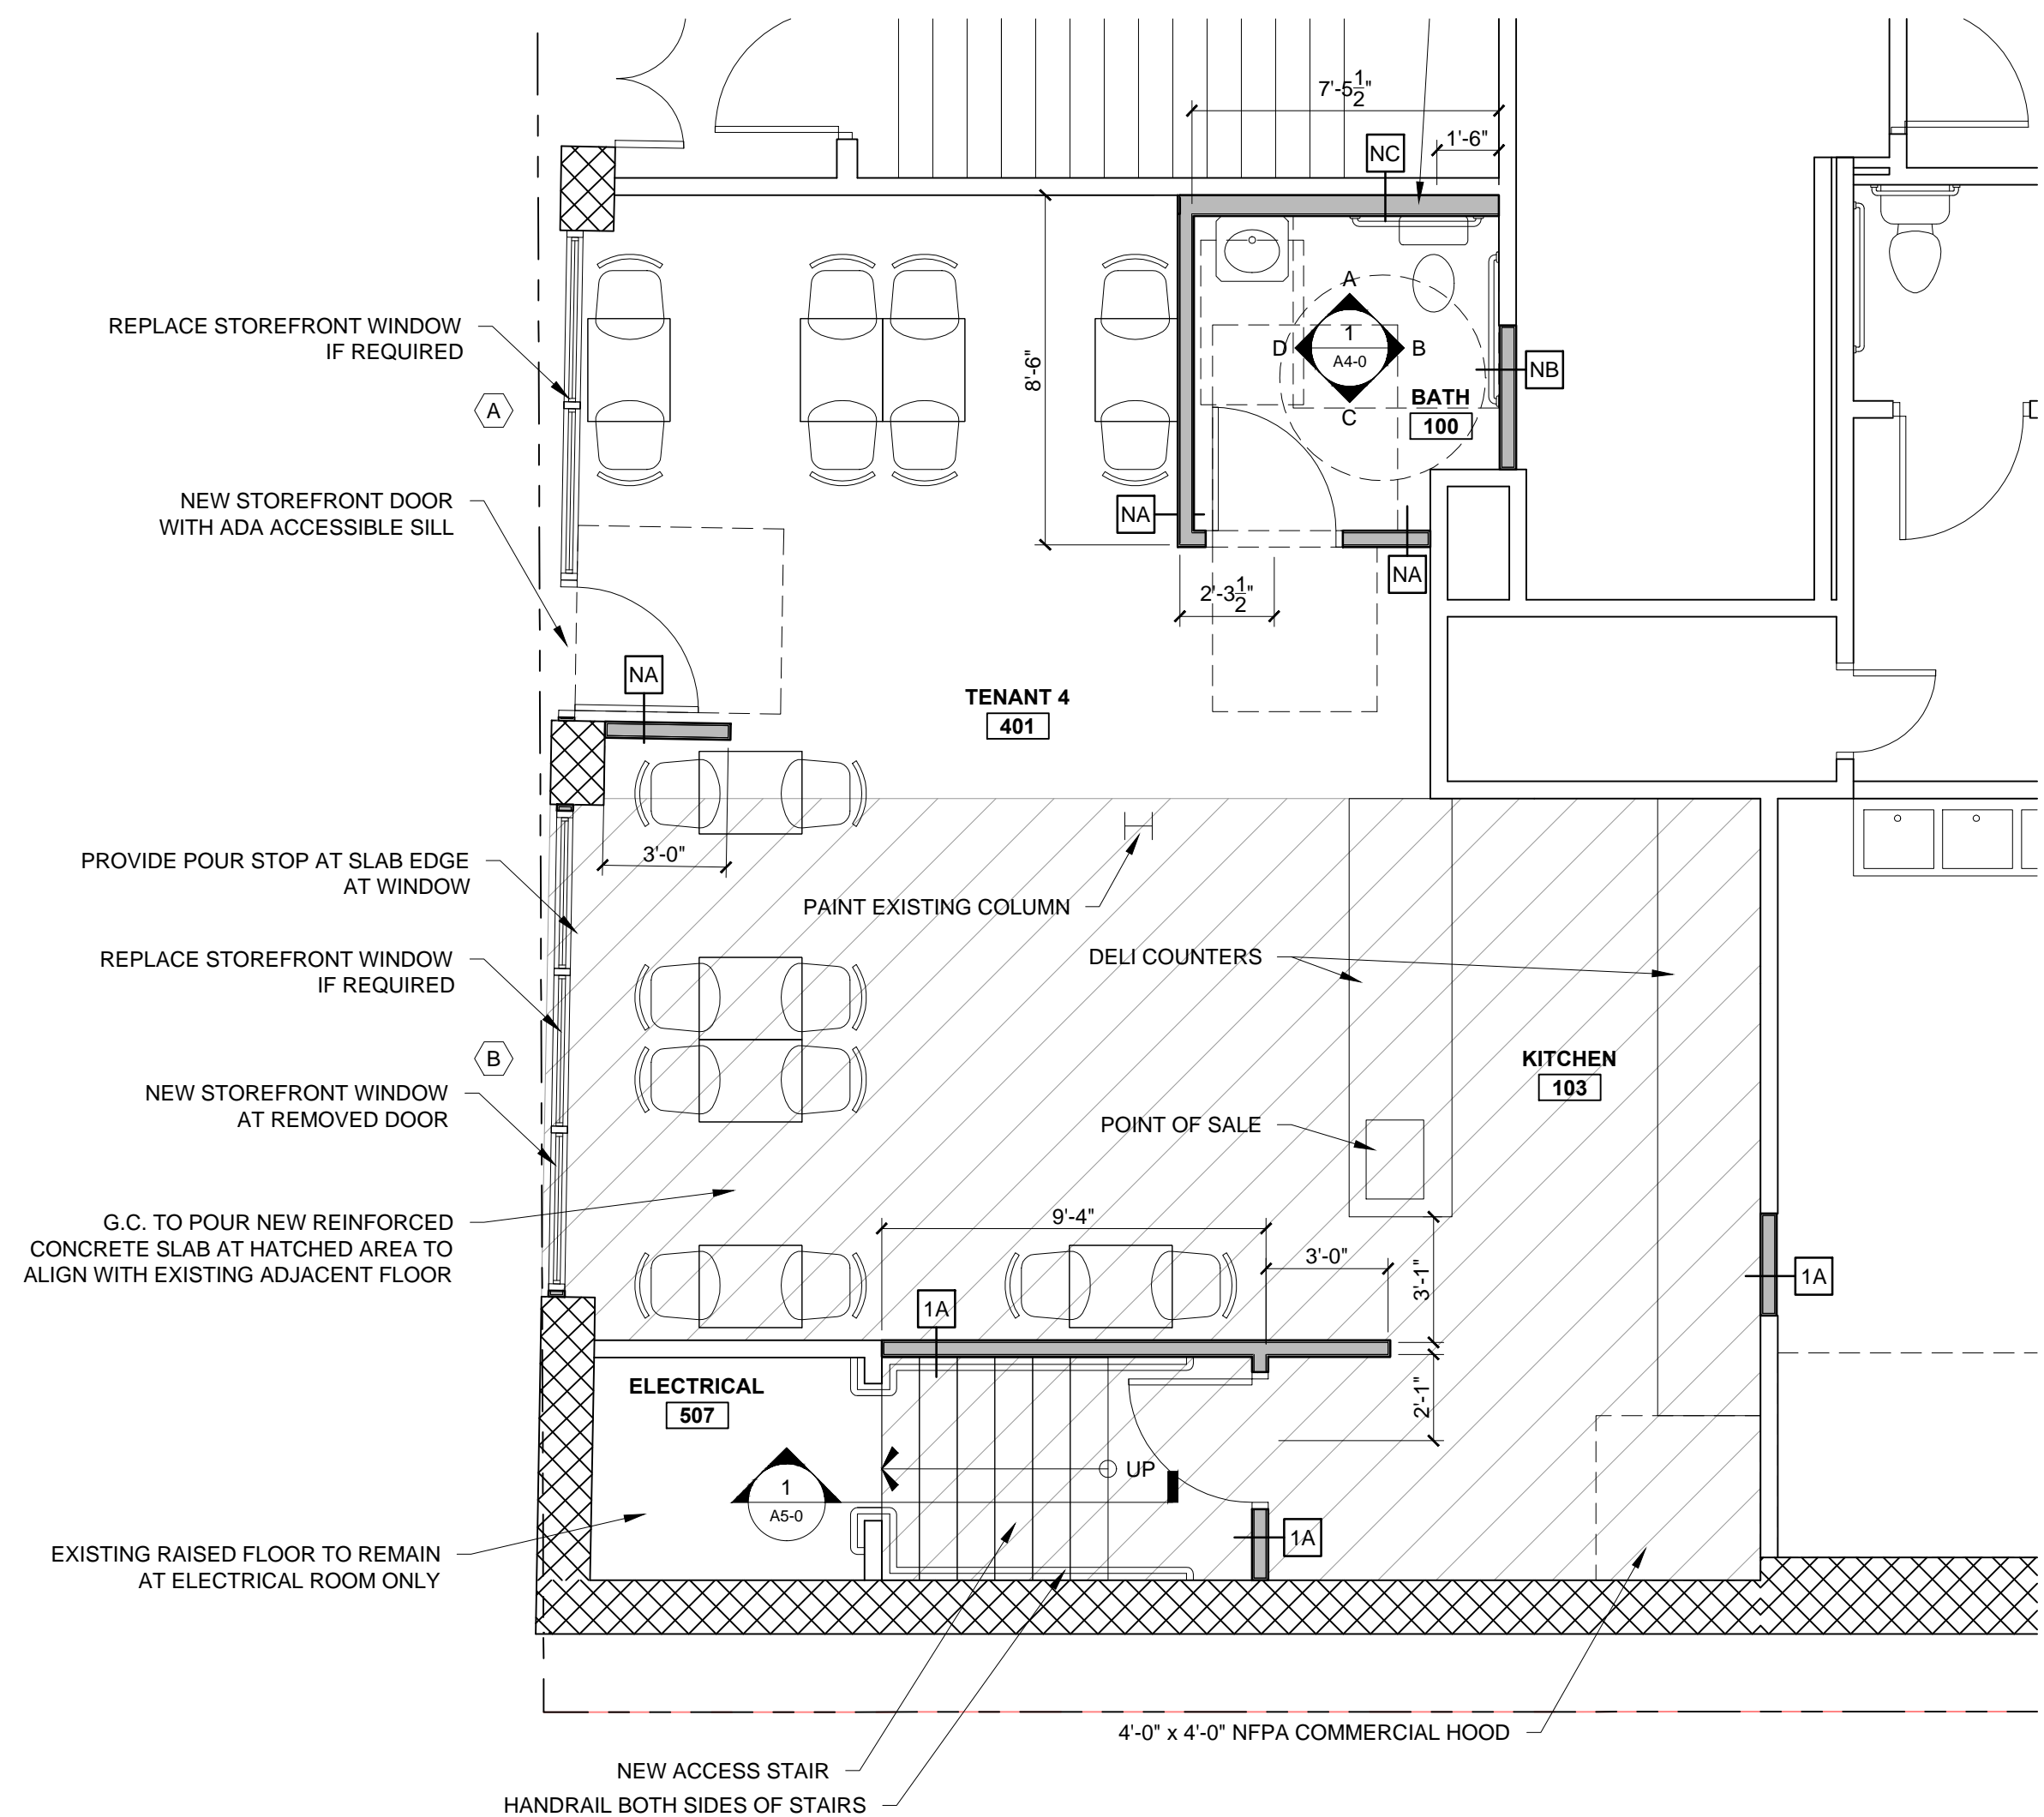

| WALL LEGEND |               |
|-------------|---------------|
|             | EXISTING WALL |
|             | NEW WALL      |

1 FLOOR PLAN  
1/4" = 1'-0"

