


# DELI FIT-UP

UNION STREET  
PORTLAND, MAINE

## PERMIT DRAWINGS

FEBRUARY 20, 2018

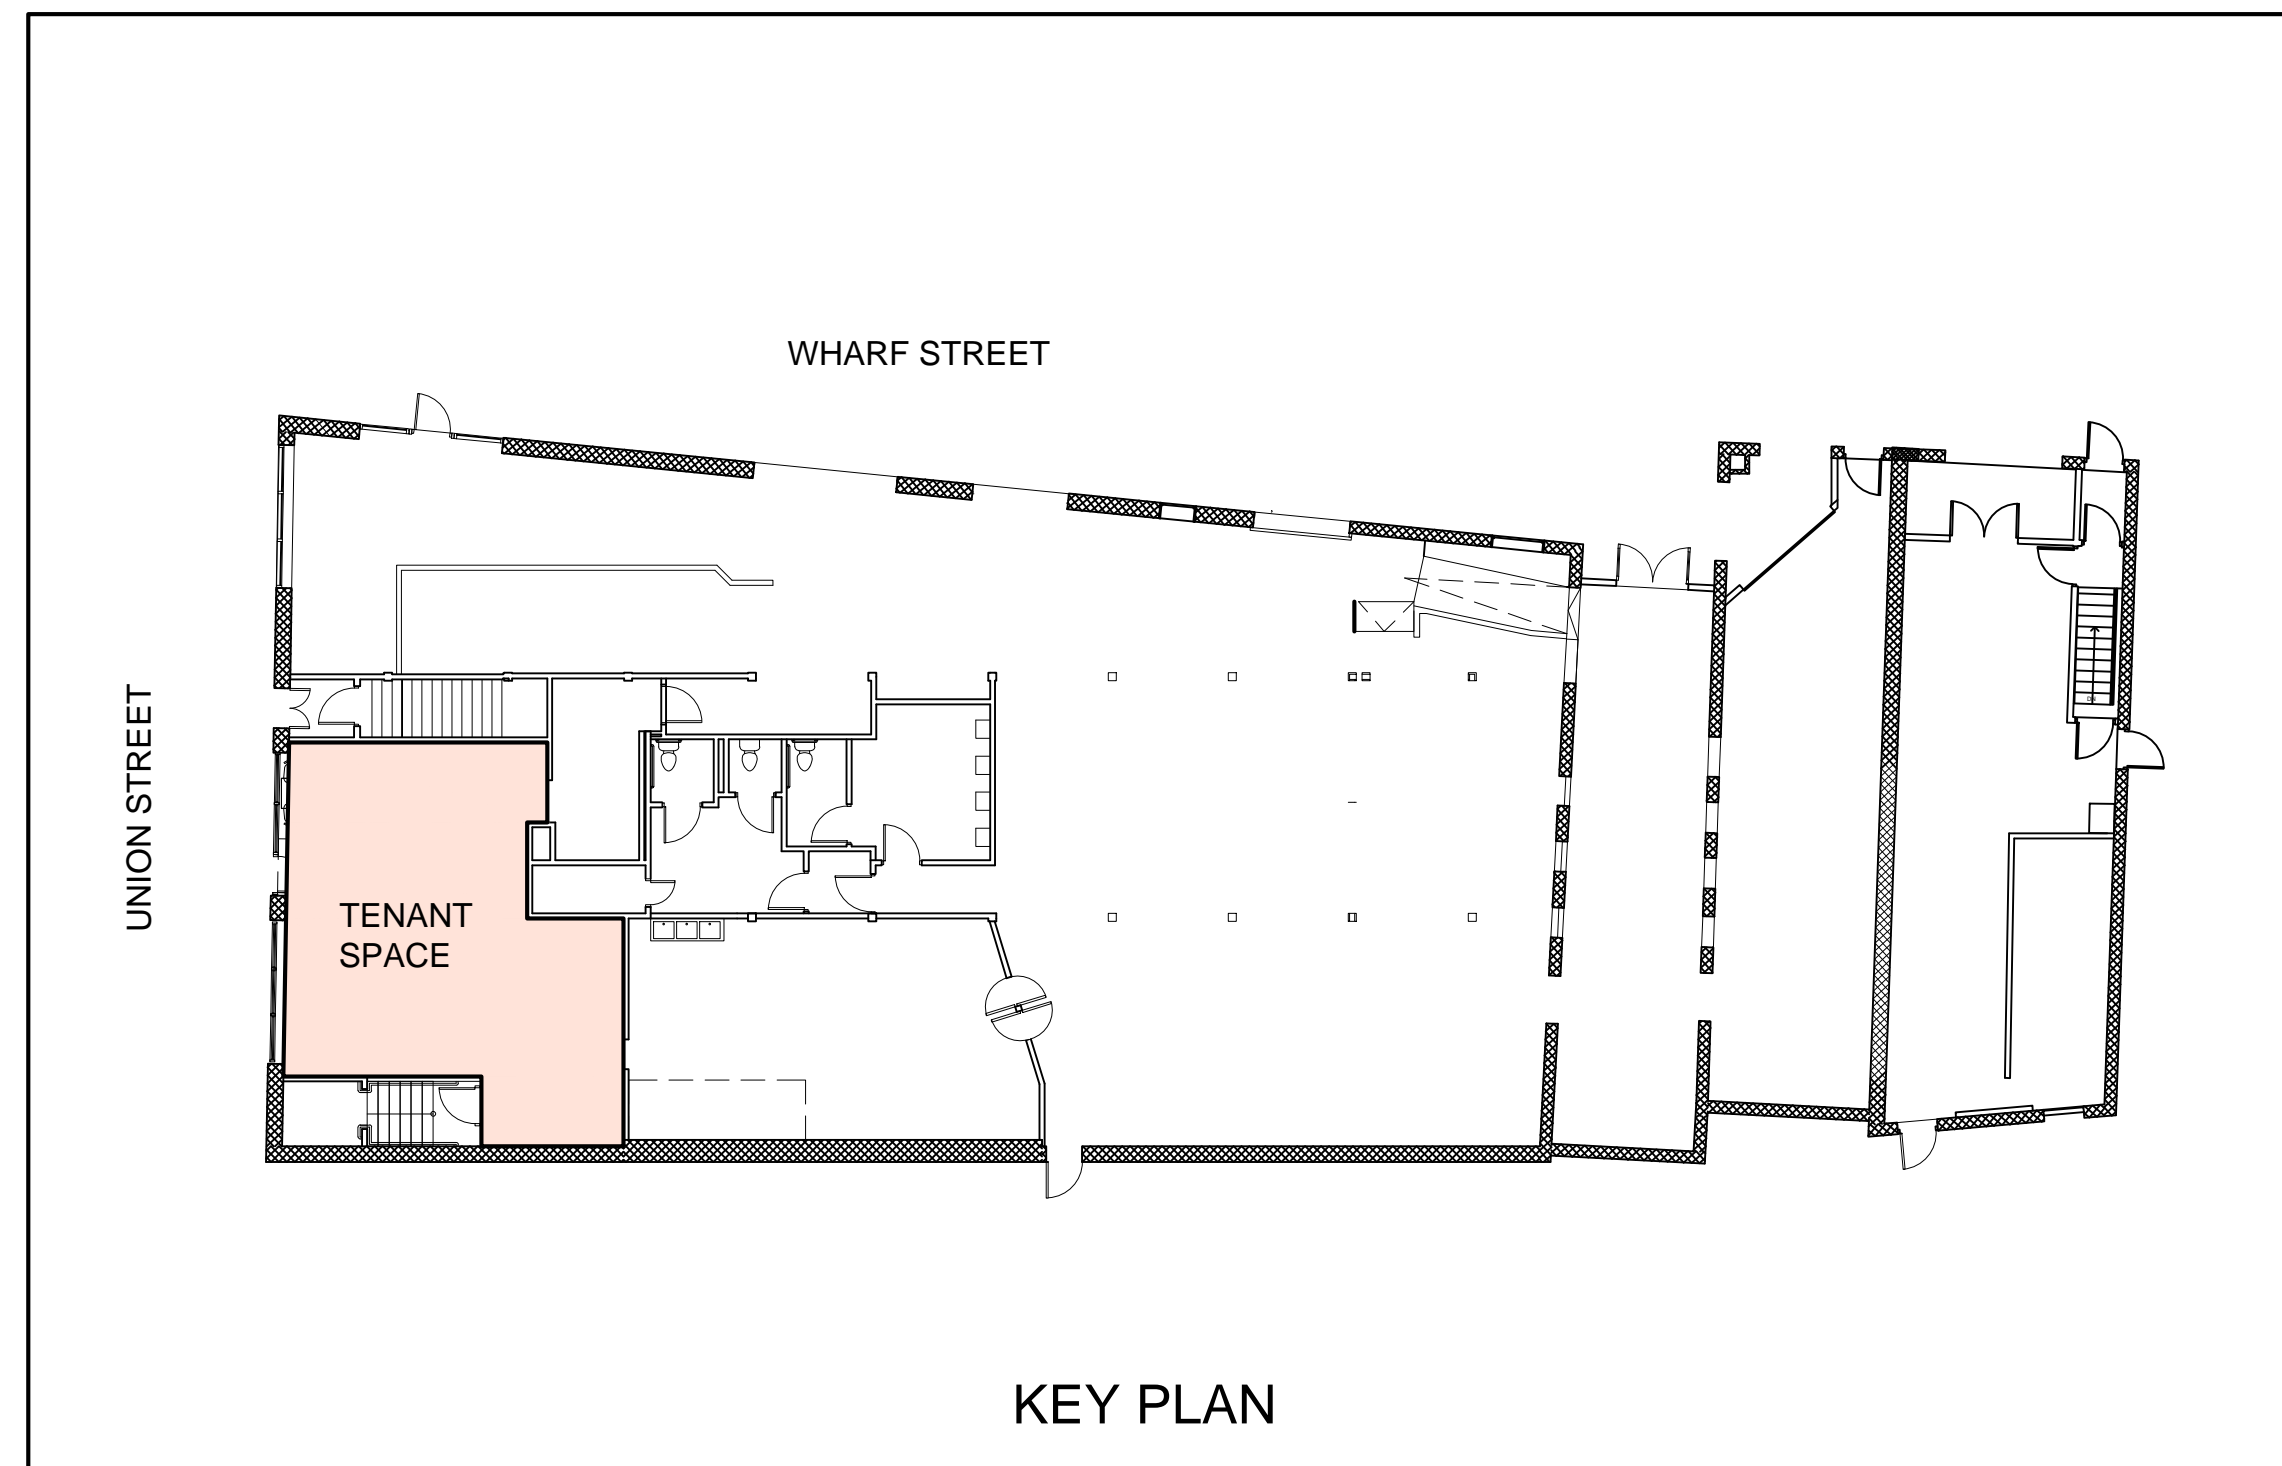

DRAWING LIST	
SHEET NUMBER	
G0-0	TITLE SHEET
G1-0	GENERAL NOTES, ABBREVIATIONS, AND LEGENDS
G1-1	CODE REVIEW PLAN
<b>DEMOLITION</b>	
AD1-0	DEMOLITION PLAN
<b>ARCHITECTURAL</b>	
A0-1	WALL ASSEMBLIES
A1-0	DELI FLOOR PLAN
A2-0	ELEVATIONS
A4-0	INTERIOR ELEVATIONS
A5-0	DETAILS
A7-0	WINDOW AND DOOR SCHEDULE

ARCHITECT

RYAN SENATORE ARCHITECTURE

565 CONGRESS STREET, SUITE 304, PORTLAND, MAINE 04101  
207-650-6414