



BRATTLE STREET

PORTLAND STREET

PARKING I (12 SPAC)

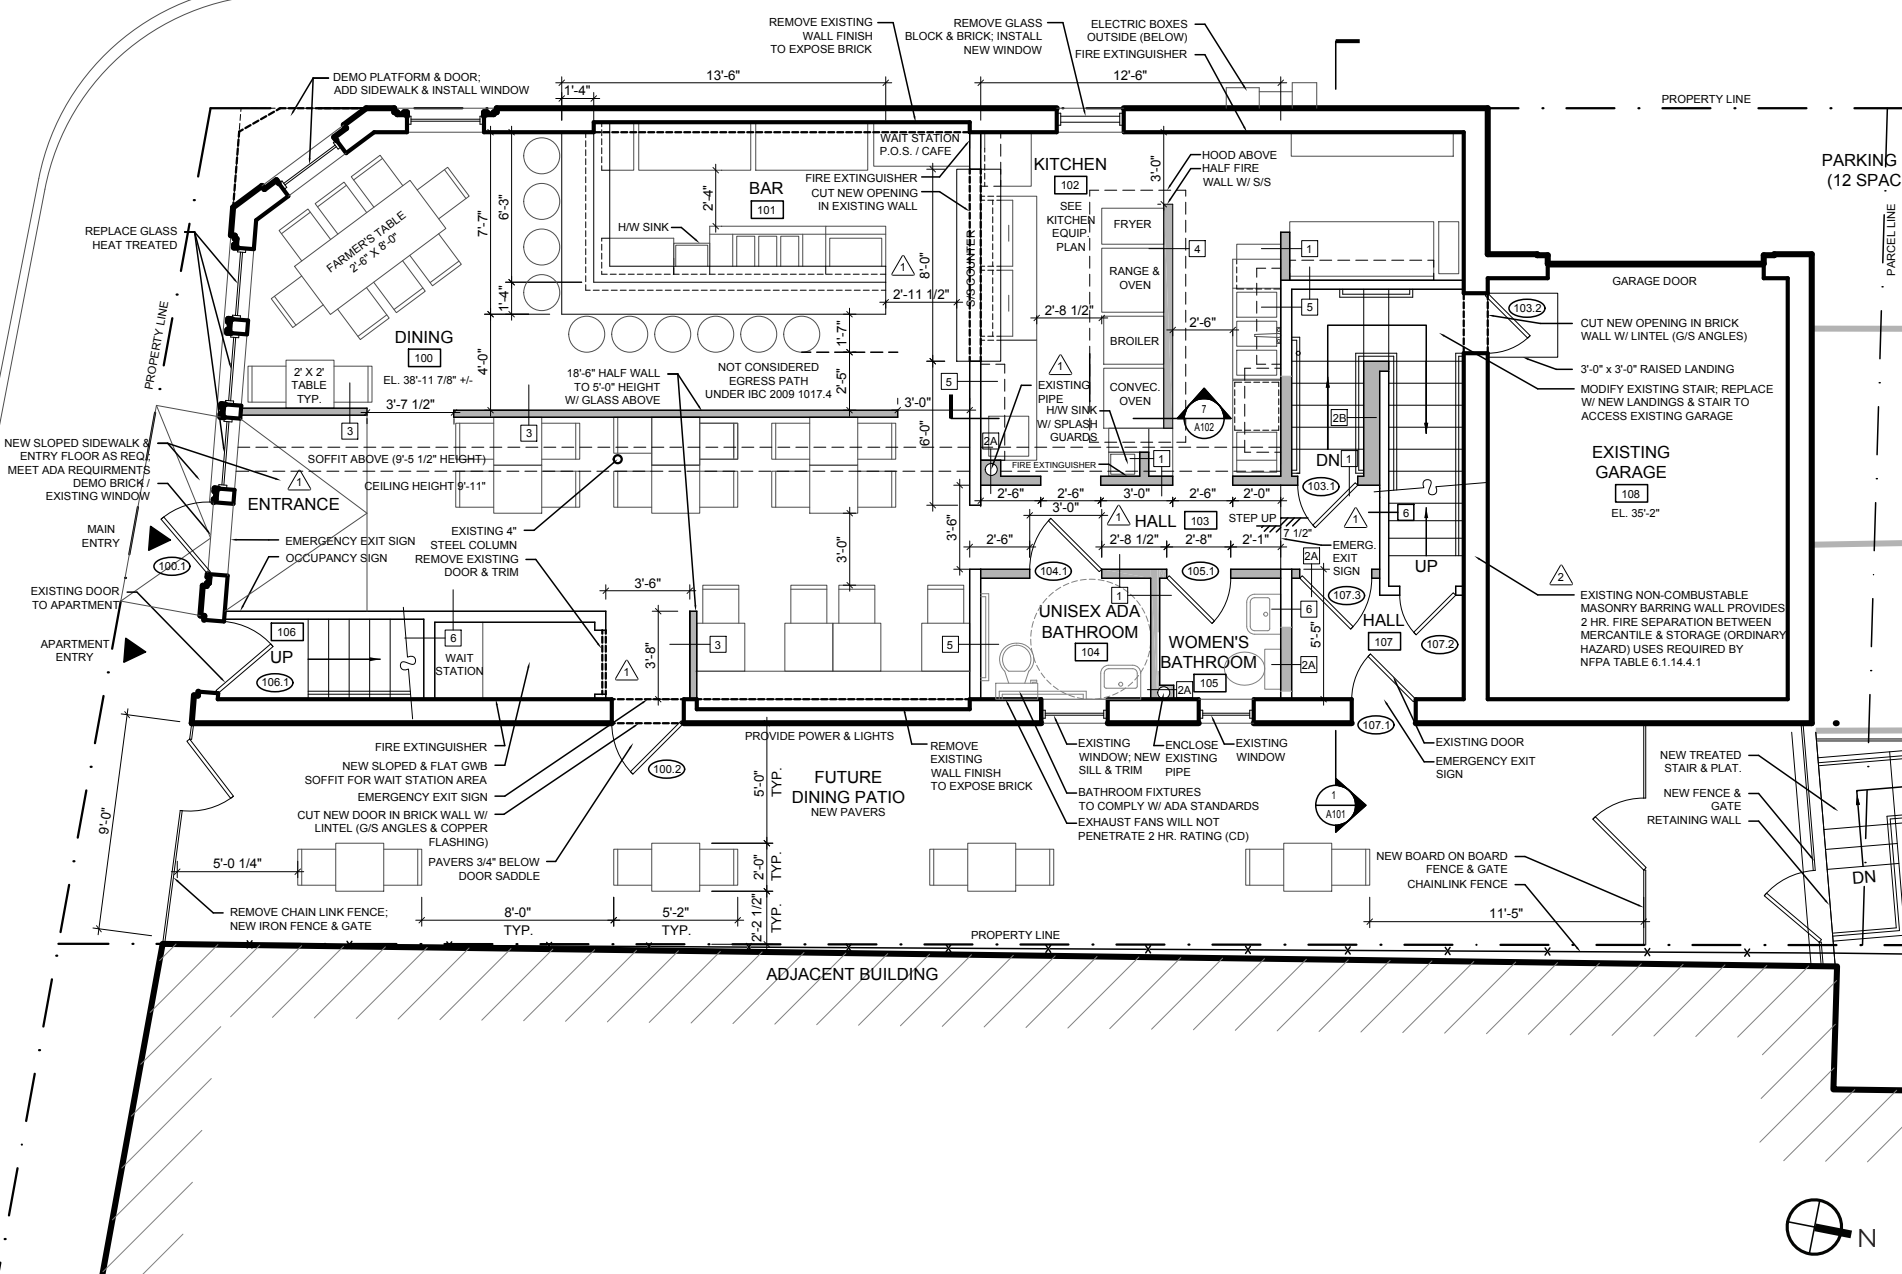


Scale: 1/8" = 1'-0" at 8.5x11"

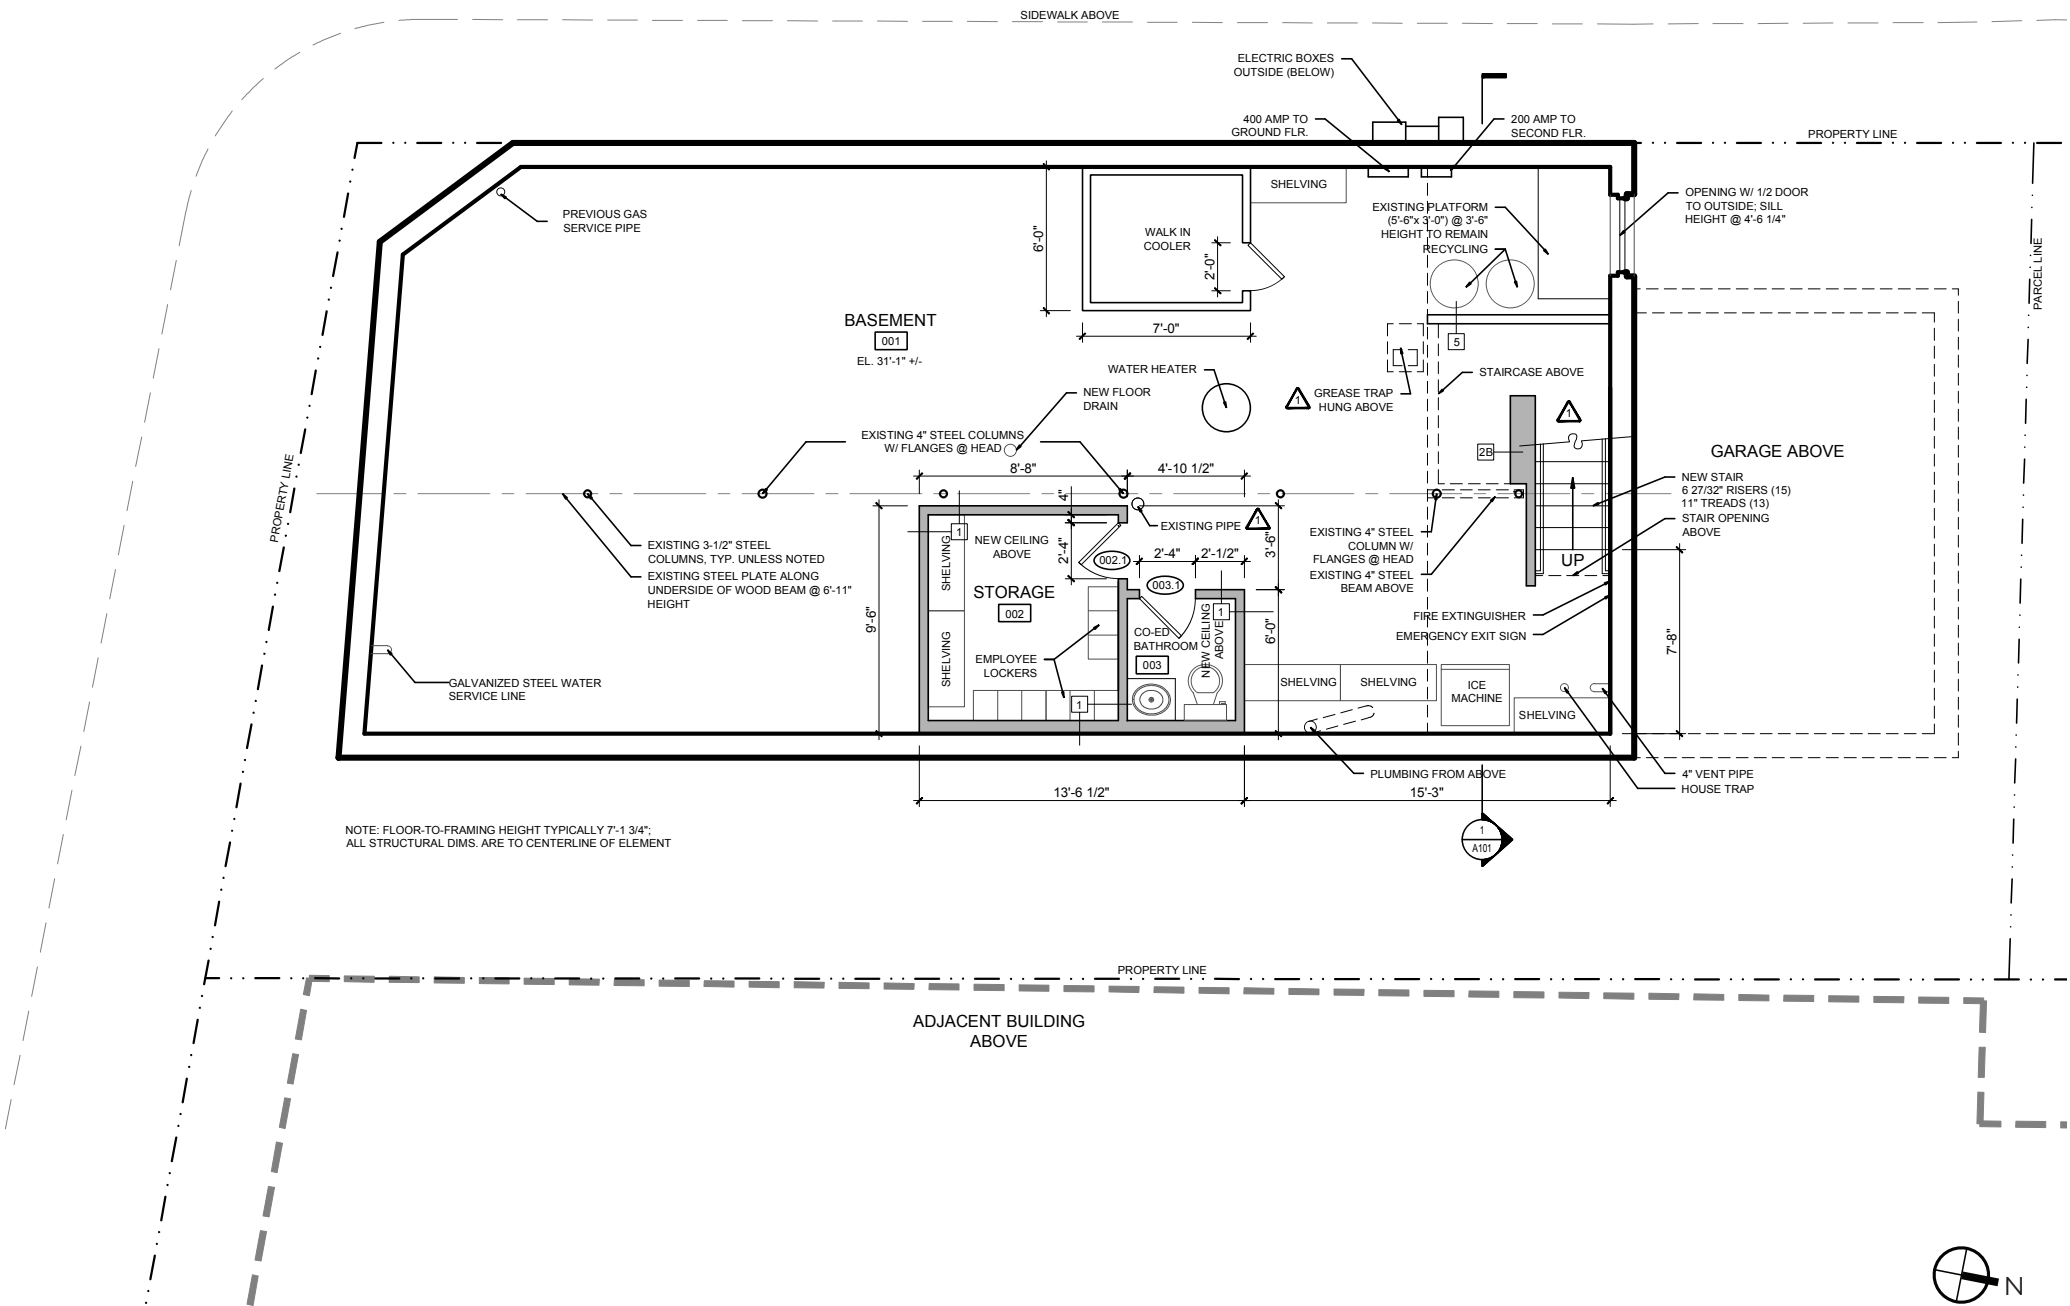

NOTE: FLOOR-TO-FRAMING HEIGHT TYPICALLY 7'-1 3/4".
ALL STRUCTURAL DIMS. ARE TO CENTERLINE OF ELEMENT



Scale: 1/8" = 1'-0" at 8.5x11"

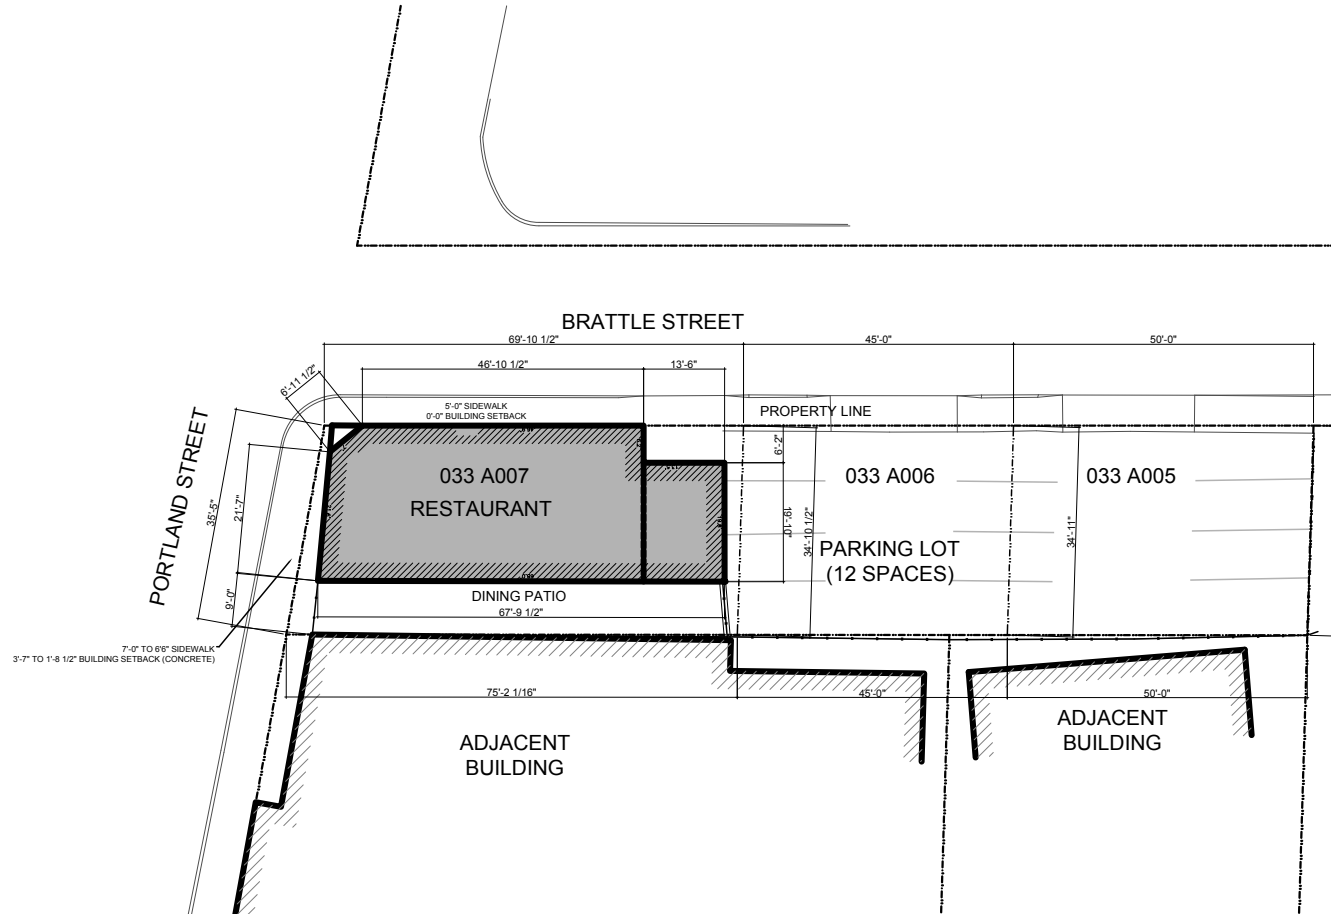

Scale: 1/32" = 1'-0" at 8.5x11"


Proposed New Restaurant

79 Portland, St, Portland, ME 04101 | Suzie St. Pierre

Site Plan - CBL 033 A005, A006, A007

Martin B. Dassa AIA | Clifford Tremblay

BRATTLE STREET

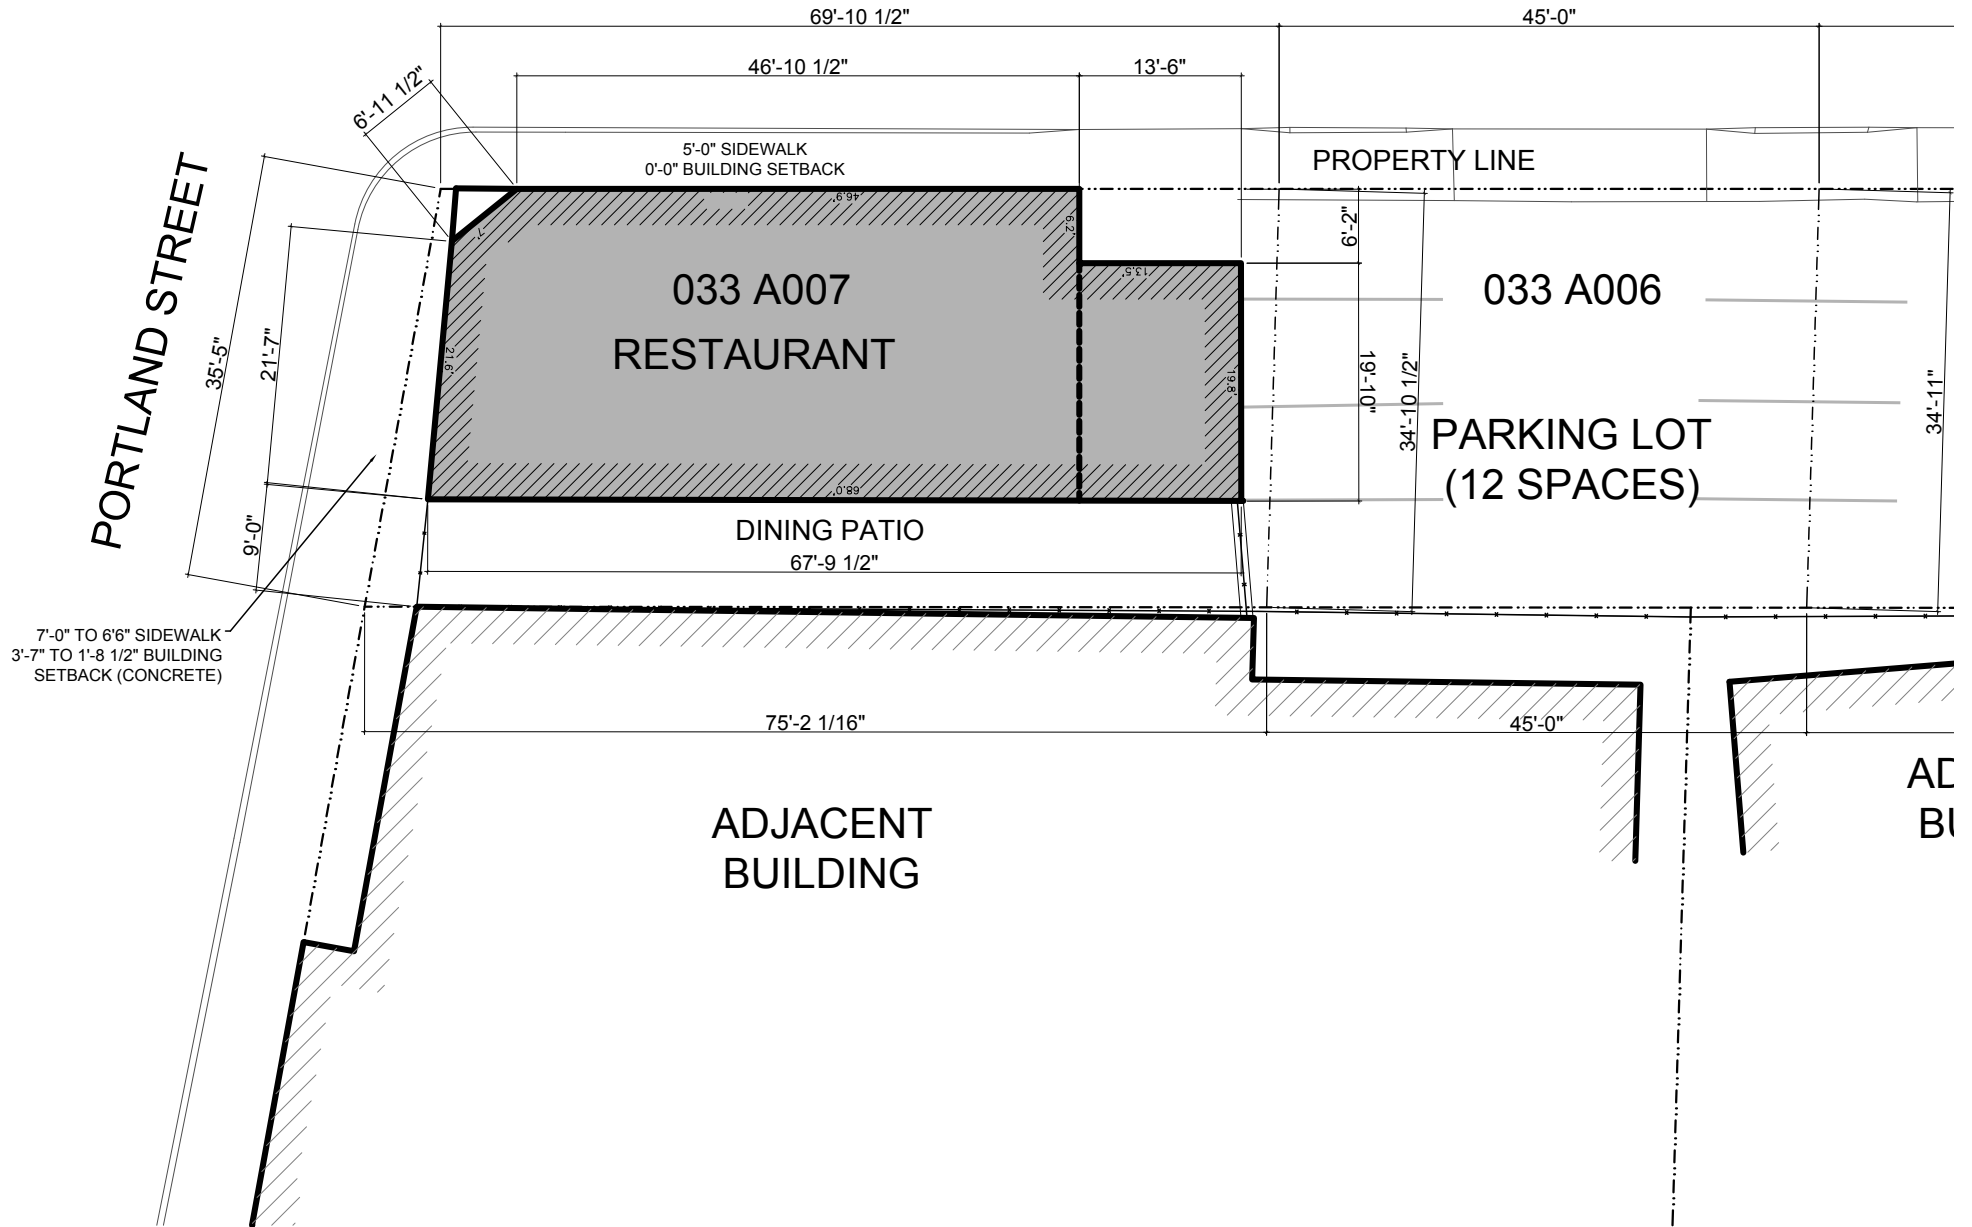

Scale: 1/16" = 1'-0" at 8.5x11"

Proposed New Restaurant

79 Portland, St, Portland, ME 04101 | Suzie St. Pierre

Site Plan - CBL 033 A006 & A007

Martin B. Dassa AIA | Clifford Tremblay