



SECOND FLOOR PLAN

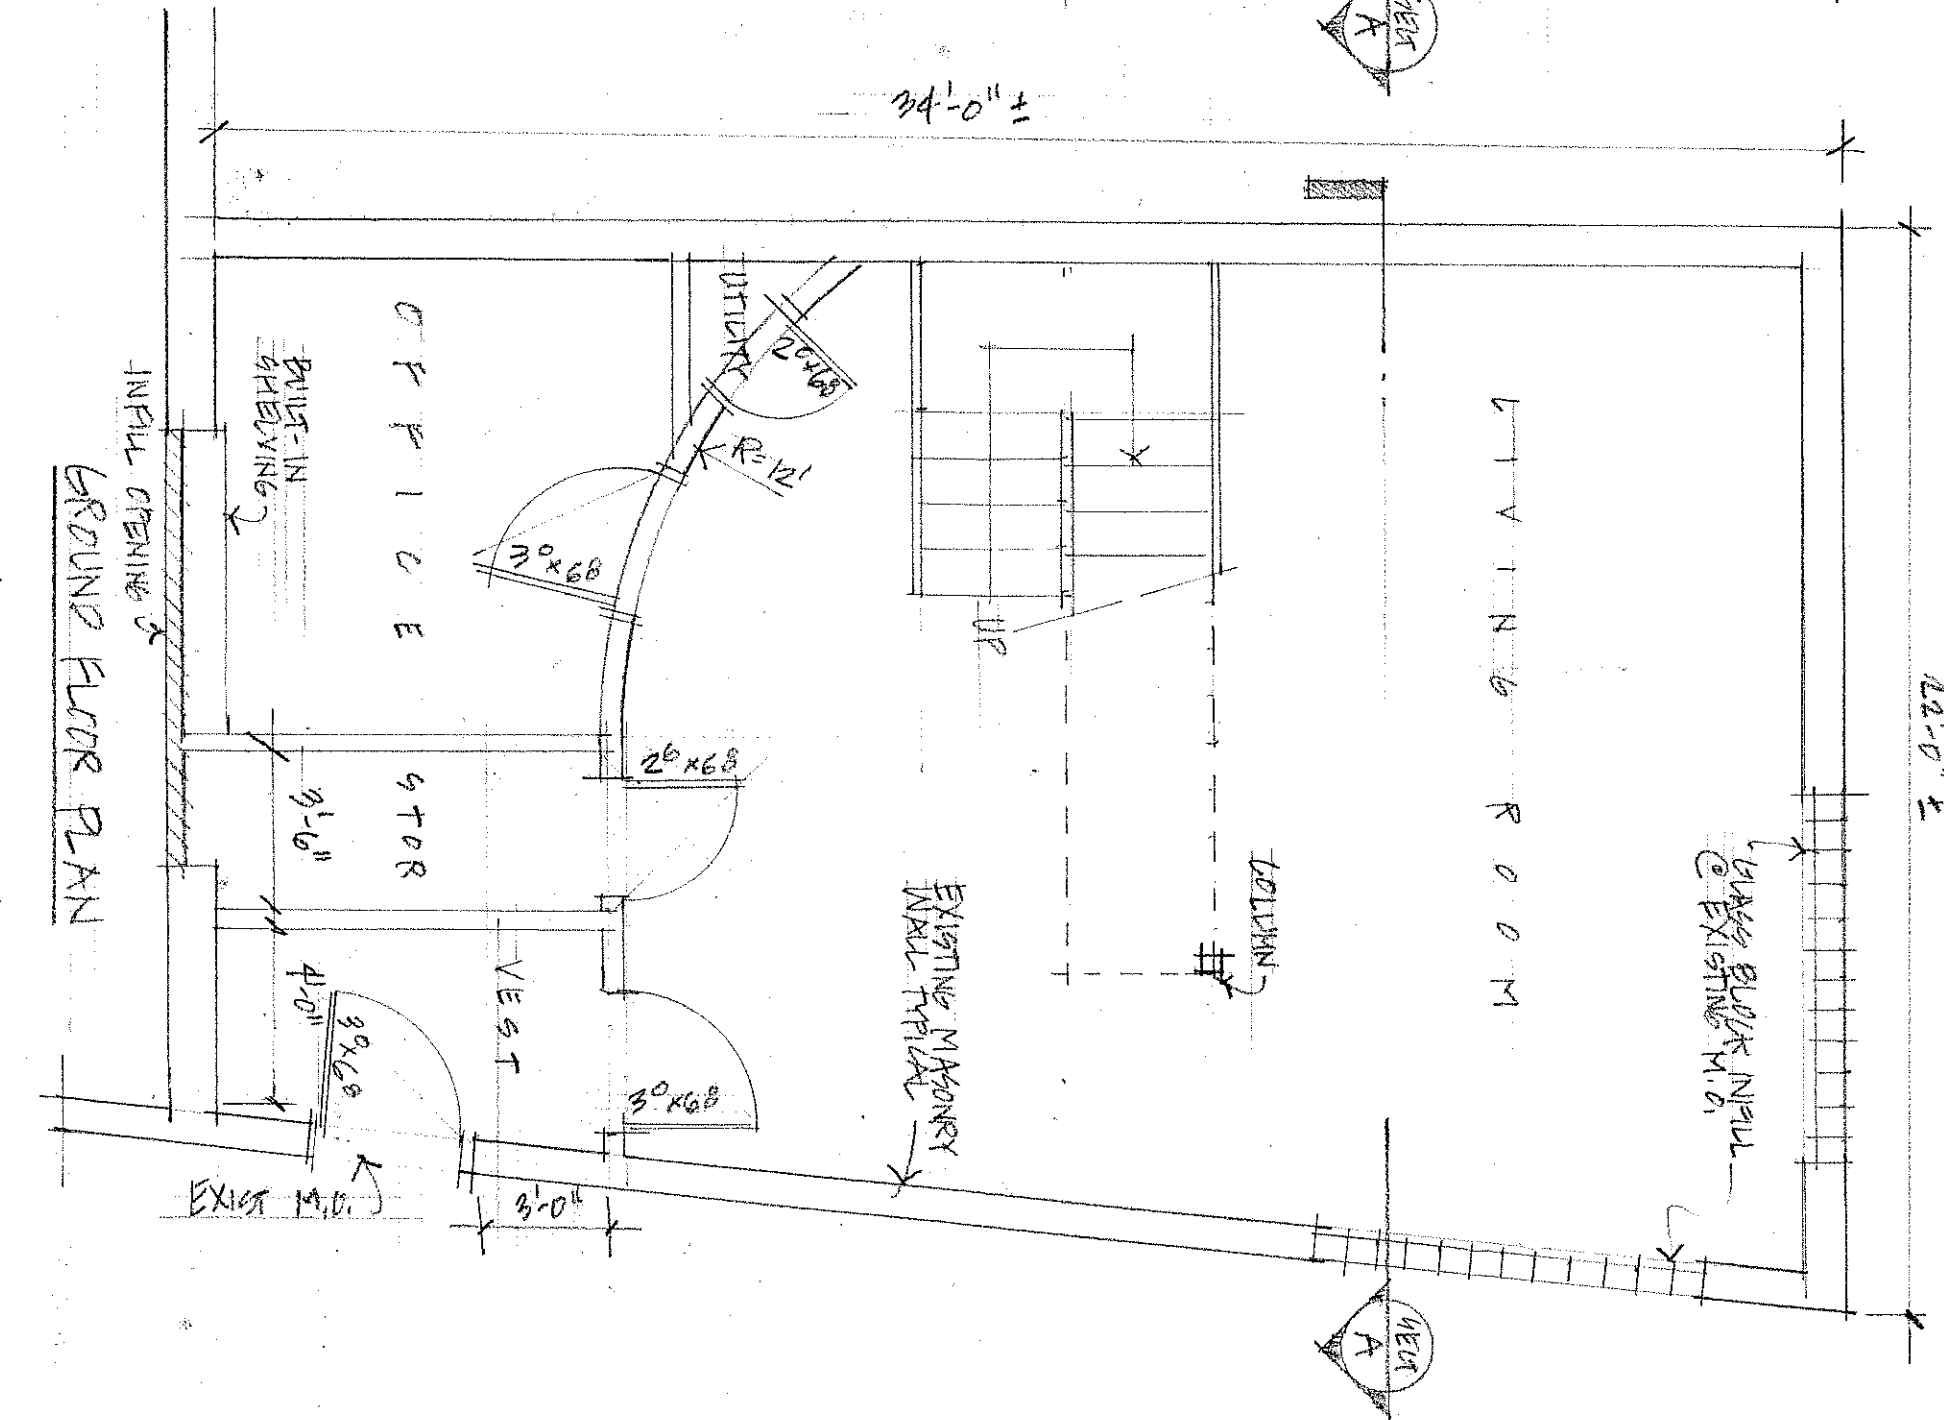


GROUND FLOOR PLAN

ADDITION TO 272 LANCASTER PORTLAND MAINE

SCALE 1/4" = 1'-0" 28 APRIL 2012

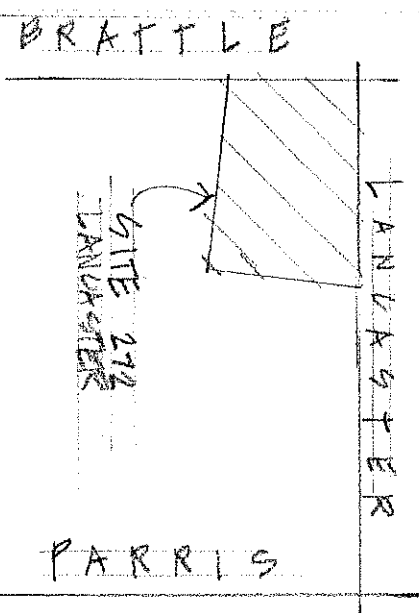


LOCUS MAP  
NTS

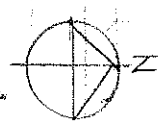

GENERAL NOTES

DINNER OF RECORD: MBRD LANCASTER LLC  
 BOX 700 S.W. RIVERBROUGH PLAINE CA074  
 BOOK 27272 PAGE 021  
 CBL: 99-A-10  
 SITE AREA 607 SF

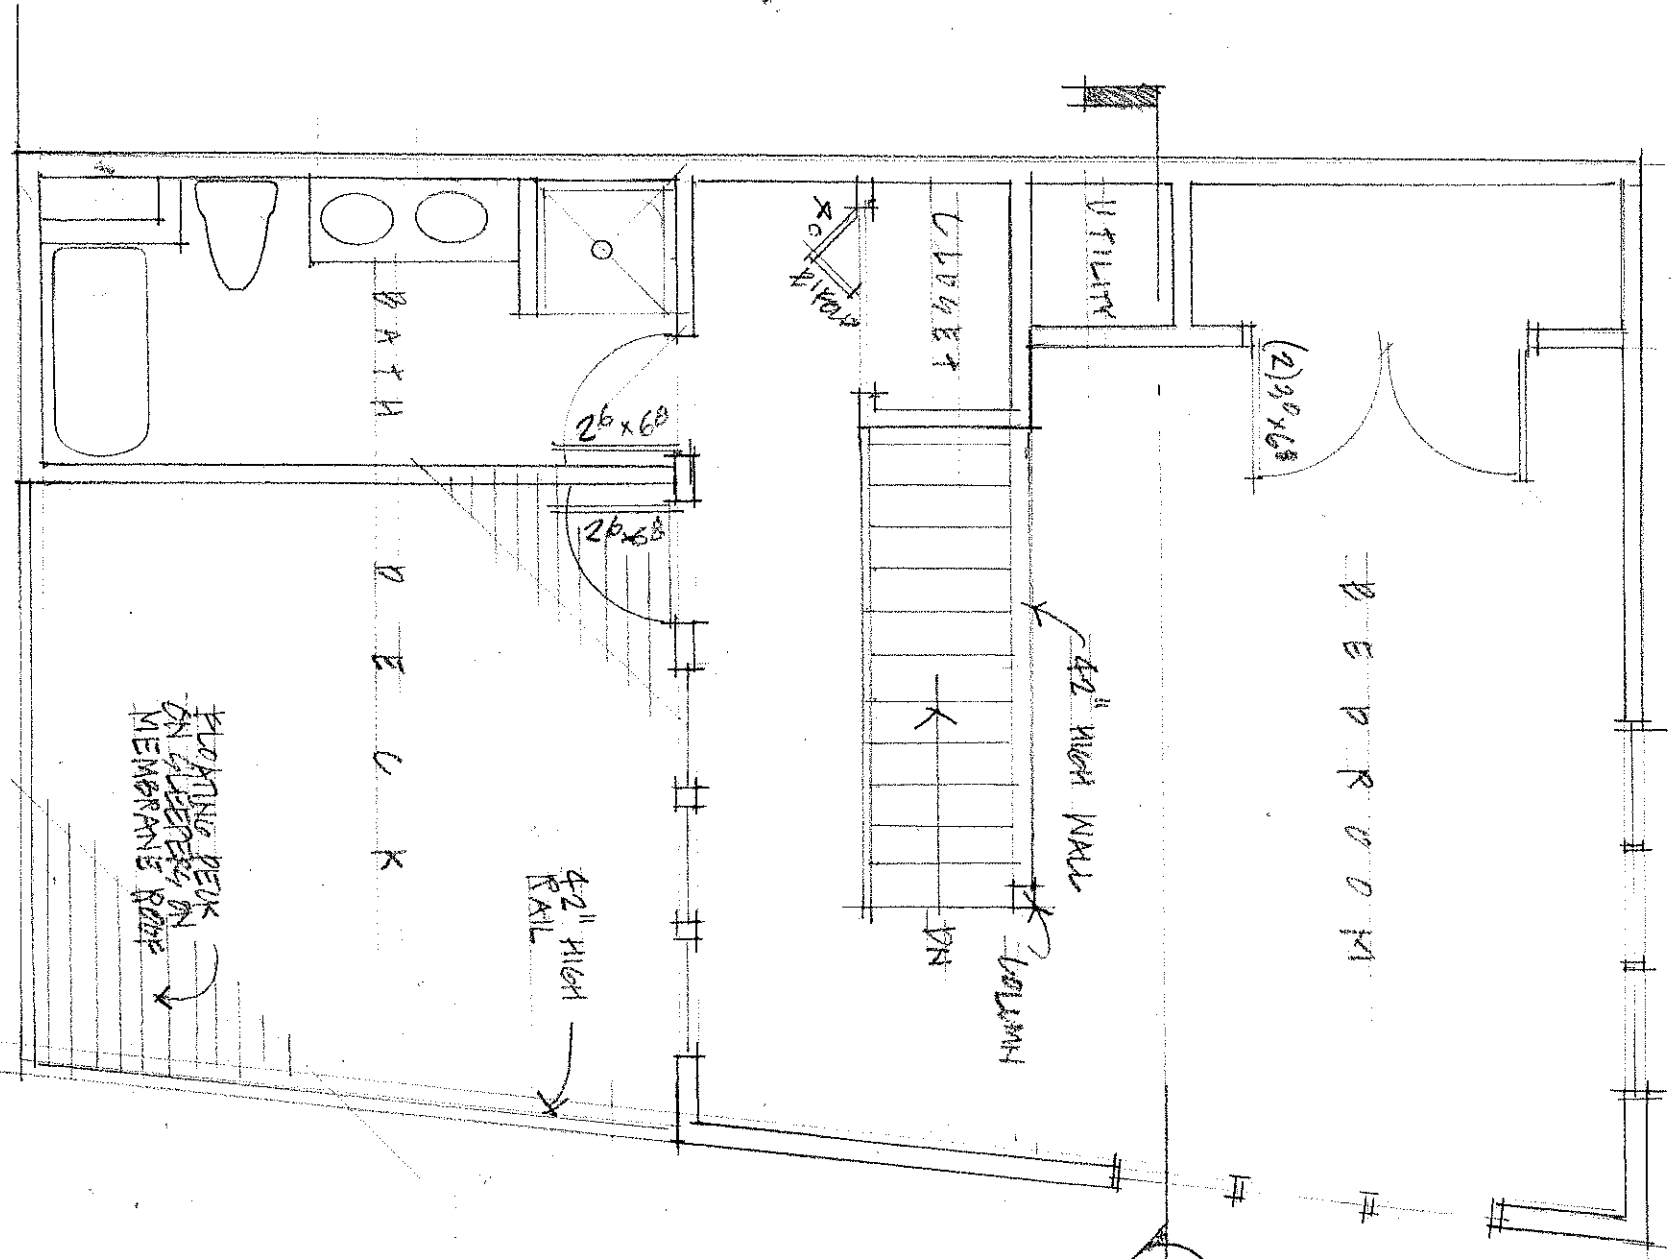


LOFT PLAN


ADDITION TO 272 LANCASTER PORTLAND, MAINE

SCALE: 1/4" = 1'-0"

28 APRIL 2012

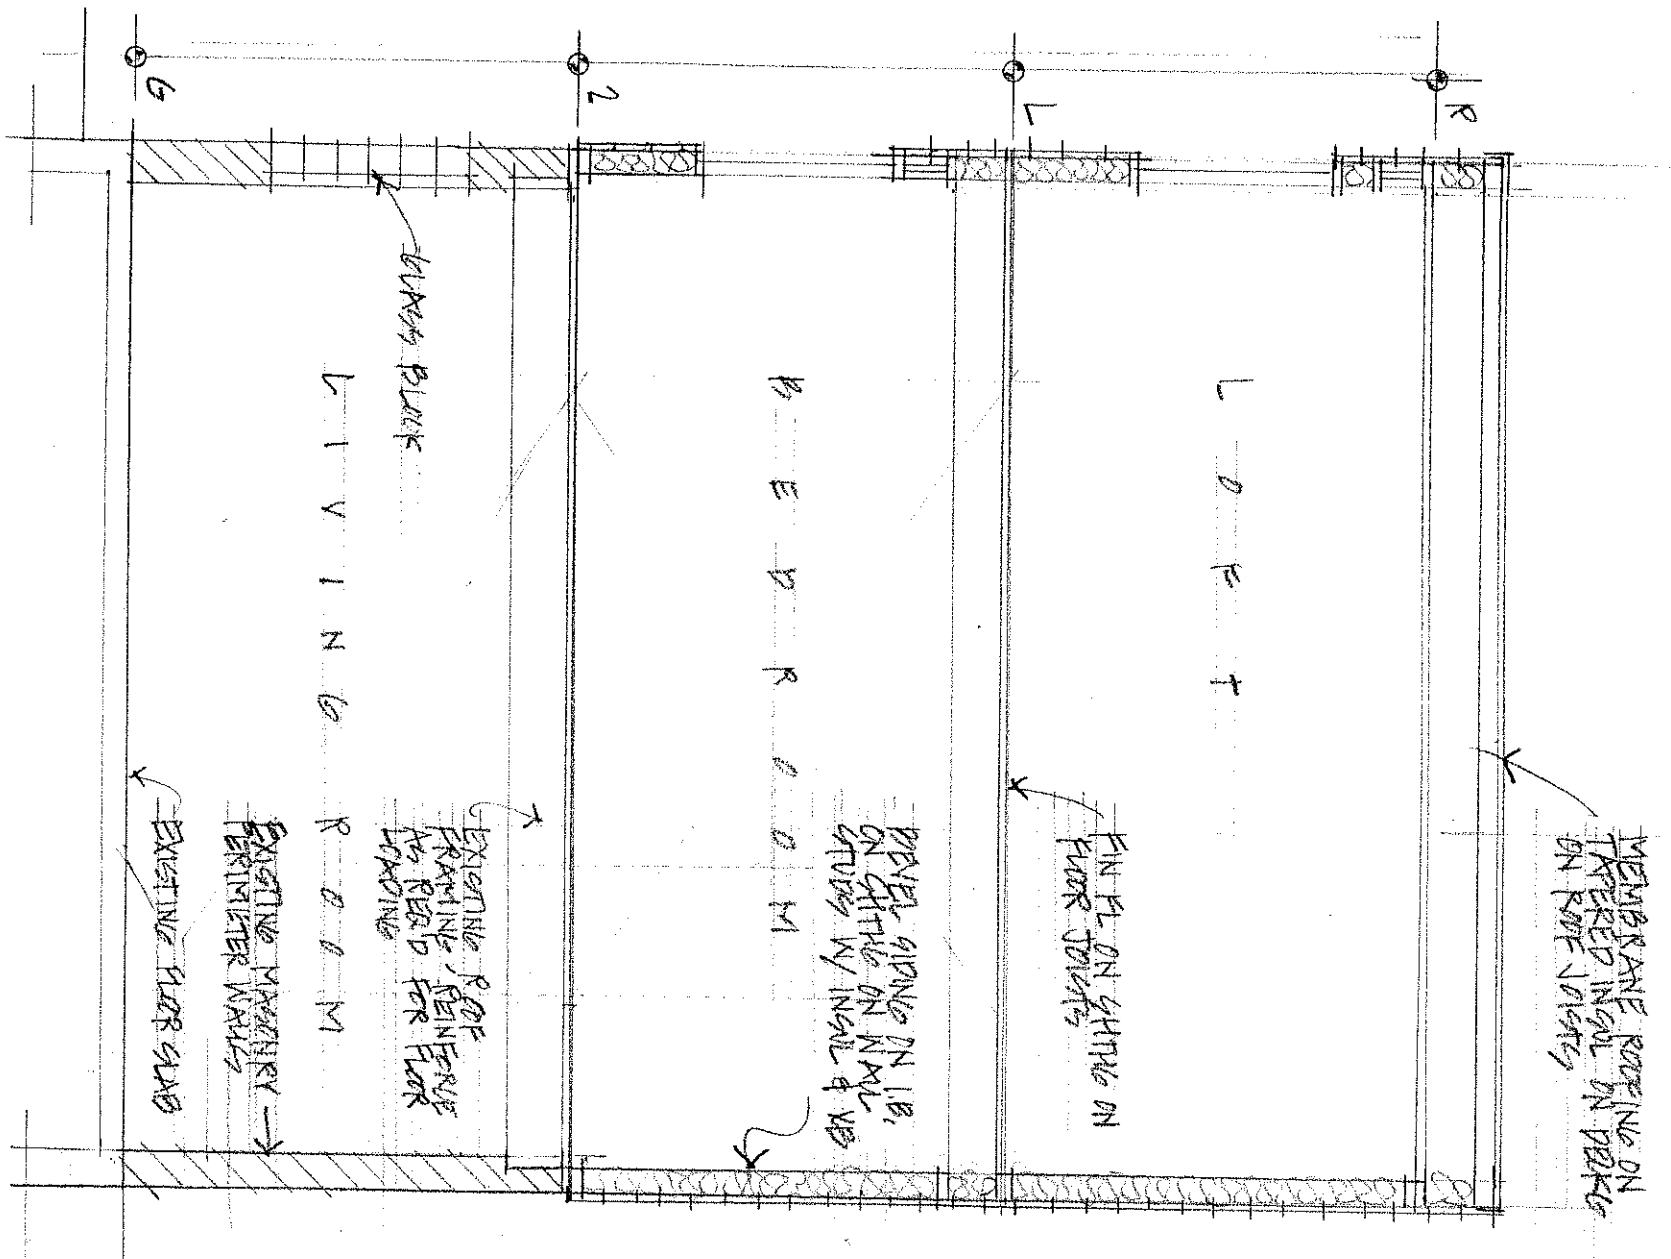


SECTION A

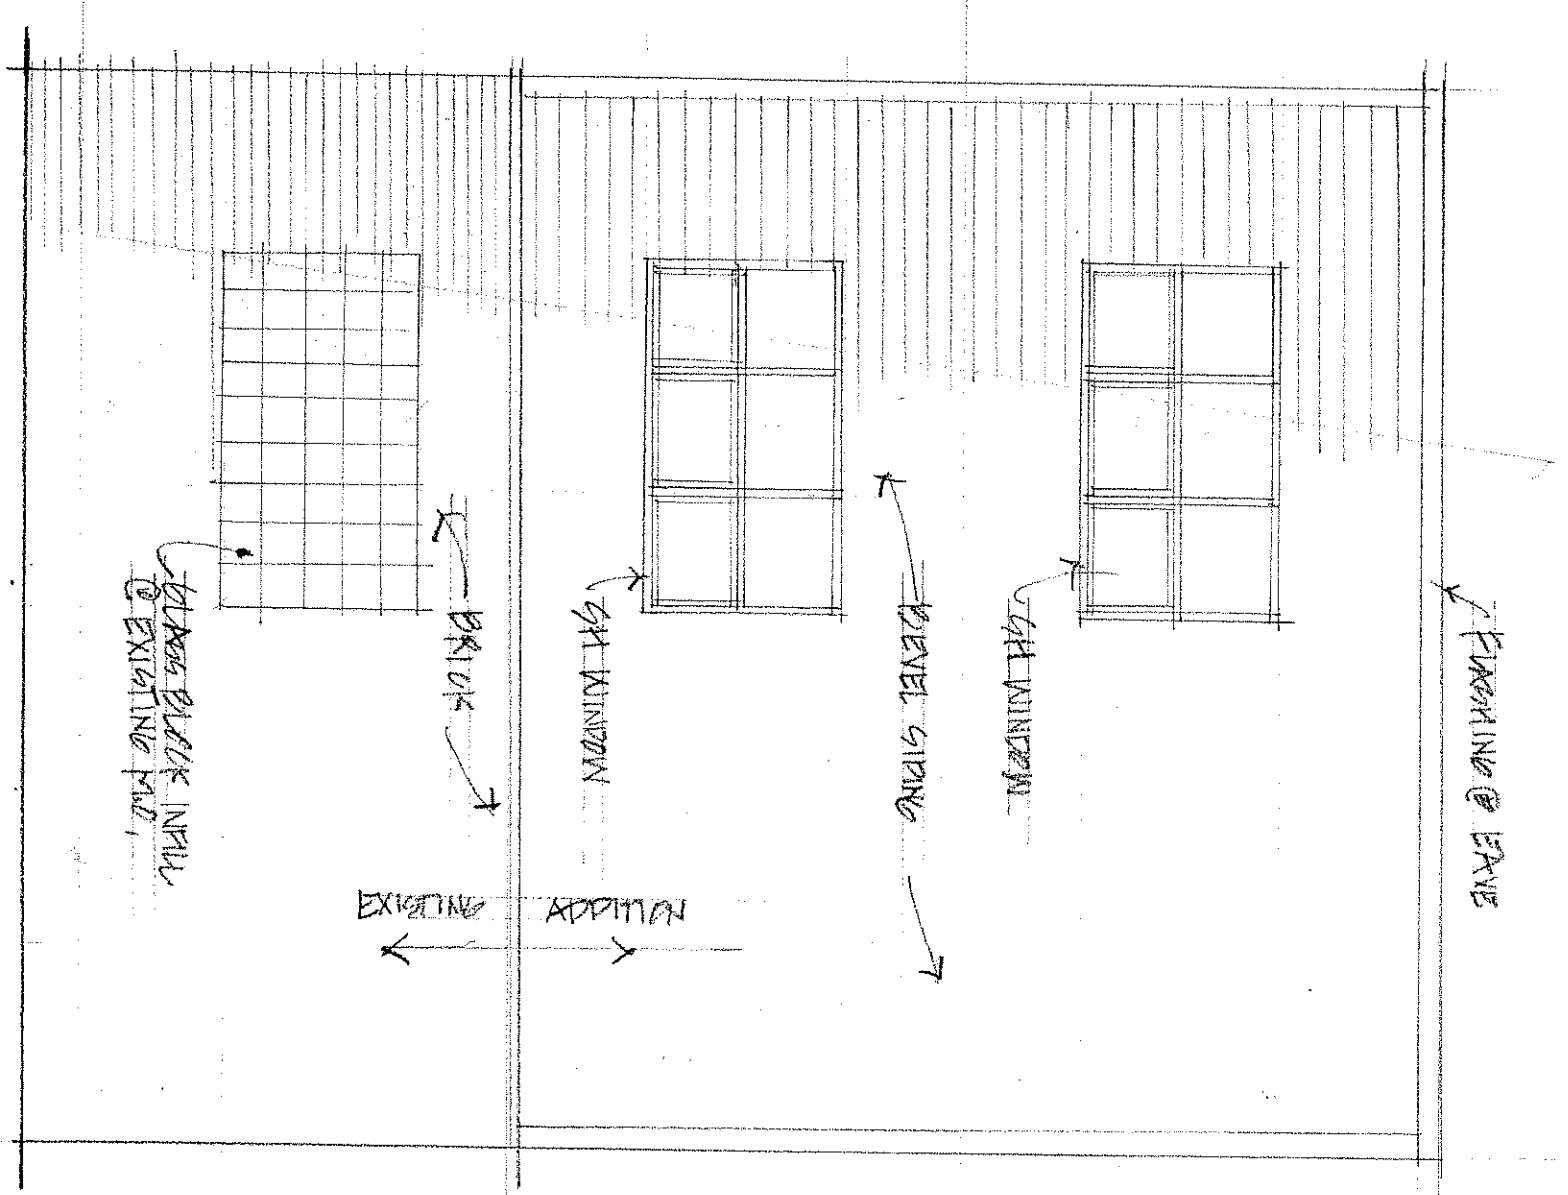

ELEVATION WEST

ADDITION TO 272 LANCASTER, PORTLAND, MAINE  
 SCALE: 1/4" = 1'-0" 28 APRIL 2012

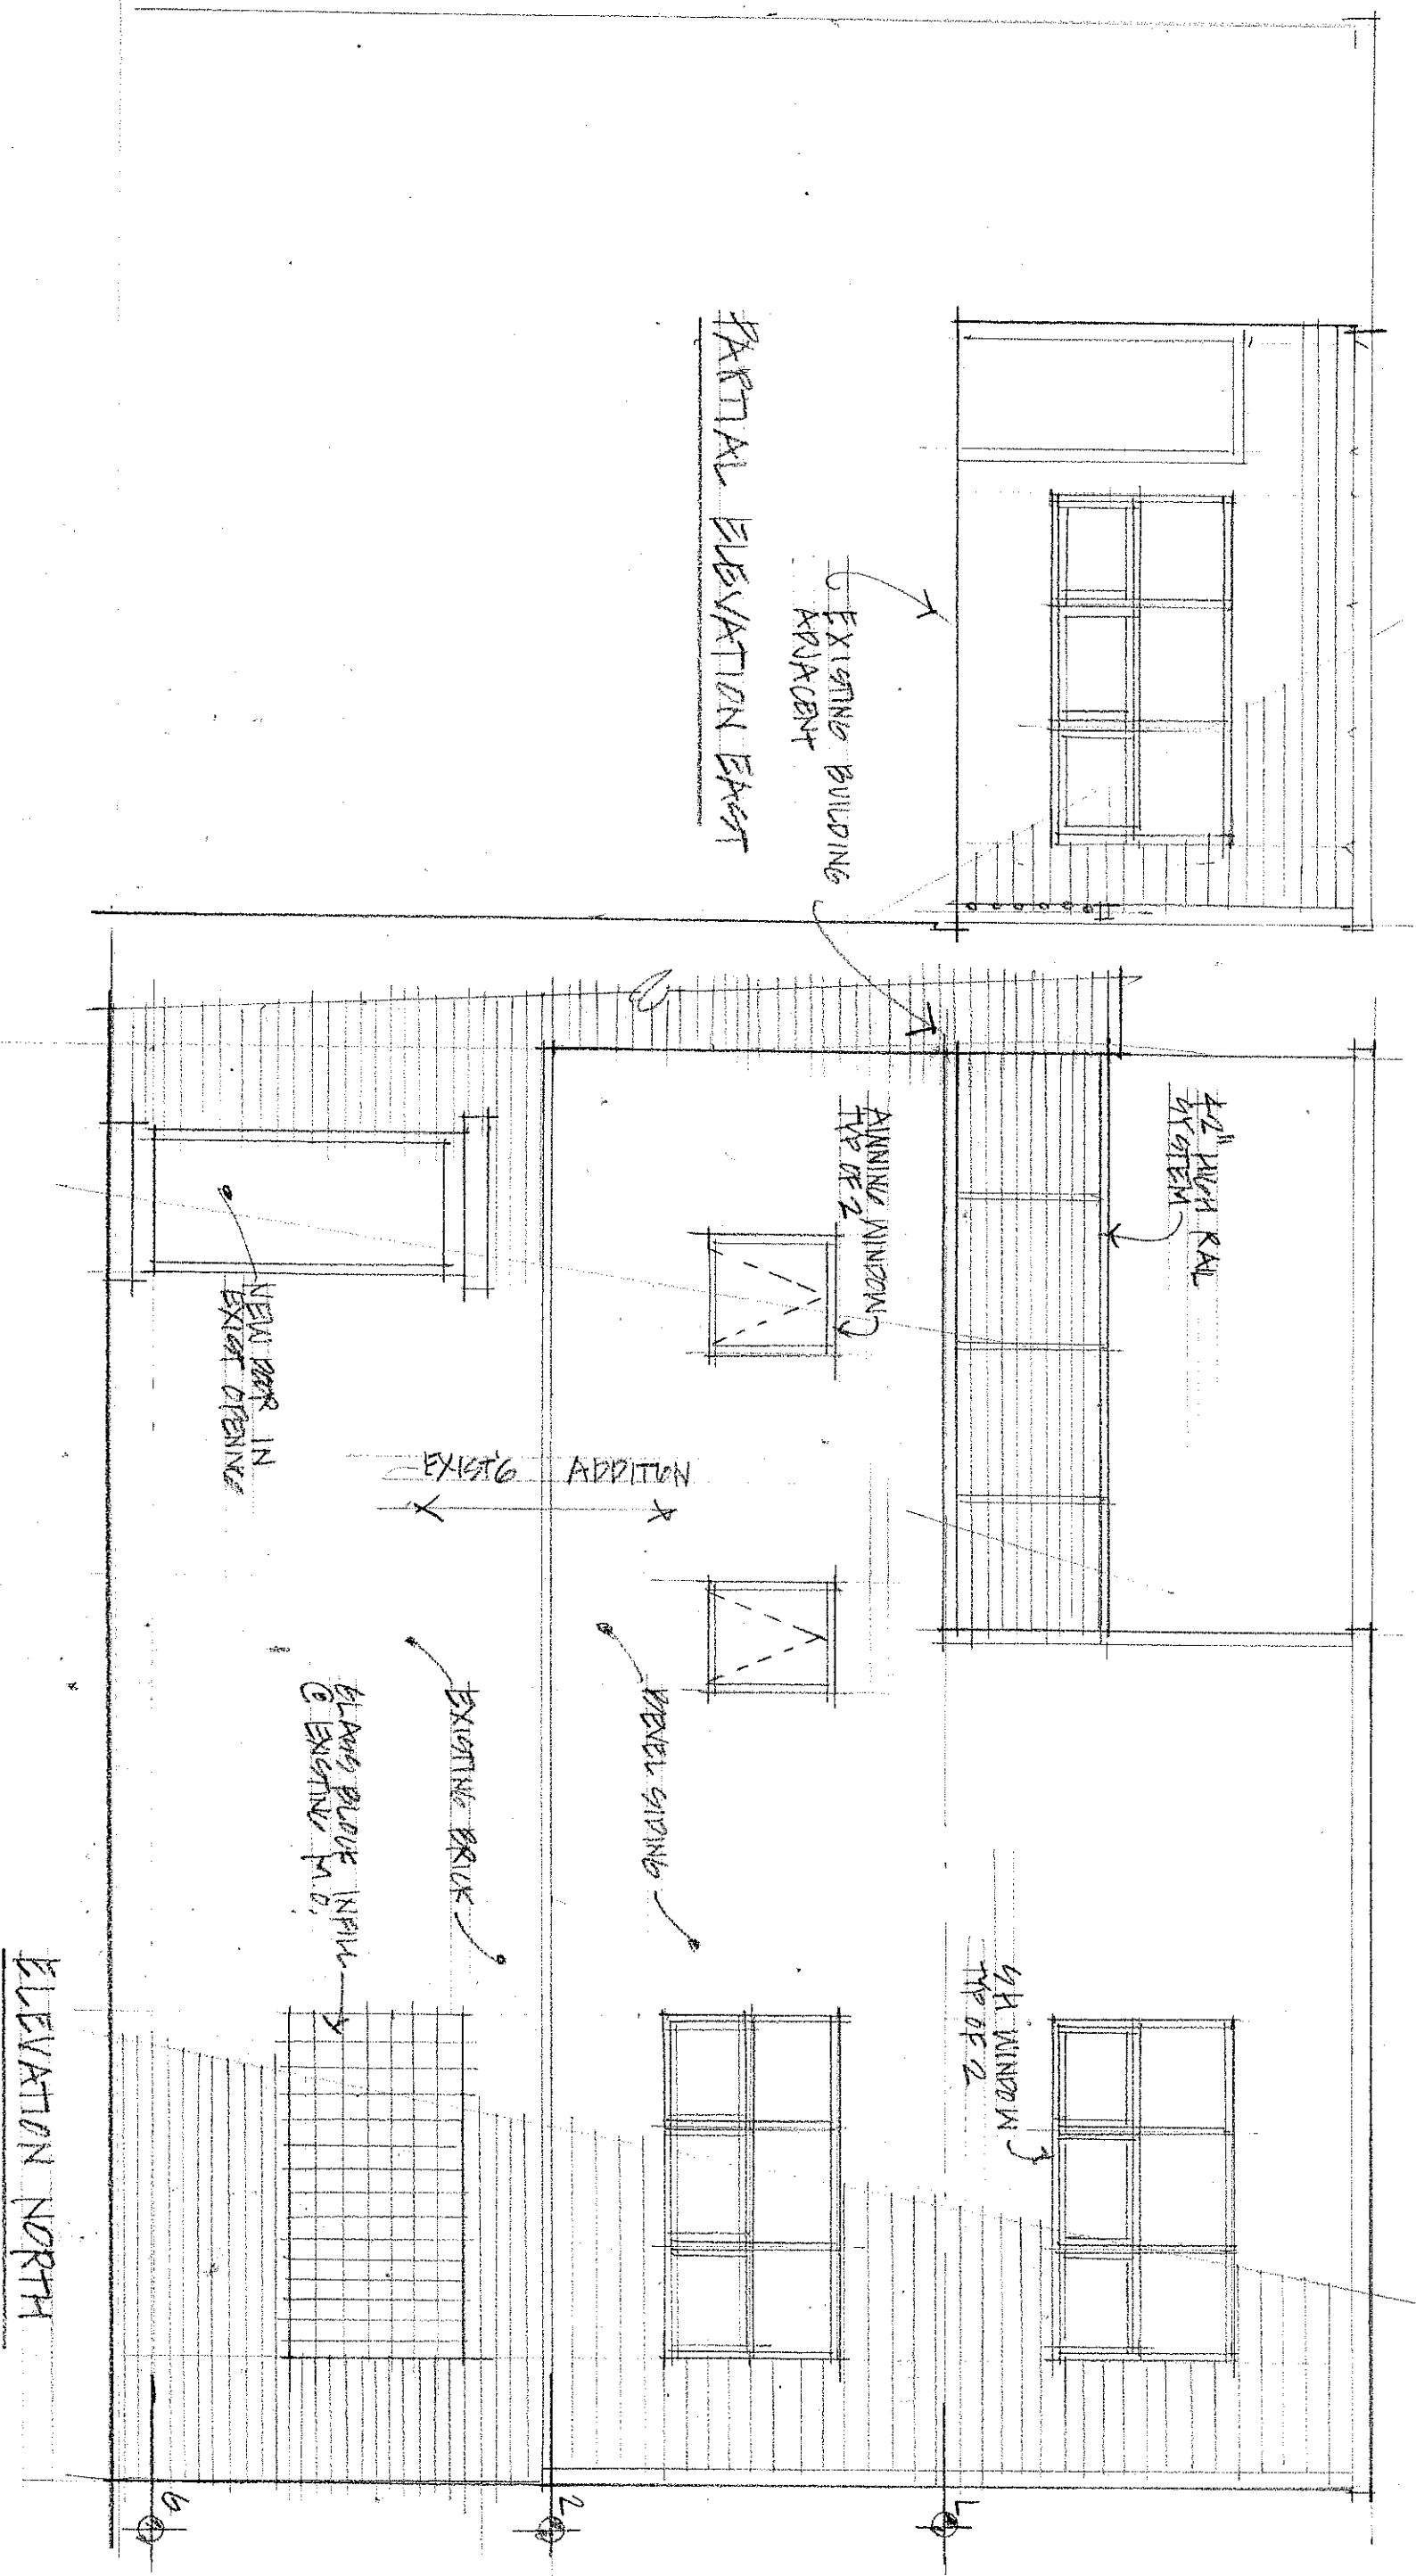

ELEVATION NORTH

ADDITION to 272 LANCASTER PORTLAND MAINE  
 SCALE 1/4" = 1'-0" 28 APRIL 2012