


UNIT SCHEDULE (NET)

Room #	NAME	QTY.	Area: sf
201	UNIT	1	383.5
202	UNIT	1	421.5
203	UNIT	1	368.1
204	UNIT	1	368.2
205	UNIT	1	540.4
206	UNIT	1	425.2
207	UNIT	1	371.4
		7	2,878.3 sq ft

MISC. AREASCHEDULE (NET)

Room #	NAME	QTY.	Area: sf
	ELEVATOR	1	61.9
01	STAIR	1	127.6
02	STAIR	1	130.6
009	TEL/COM. 2ND FLOOR	1	3.5
		4	323.6 sq ft

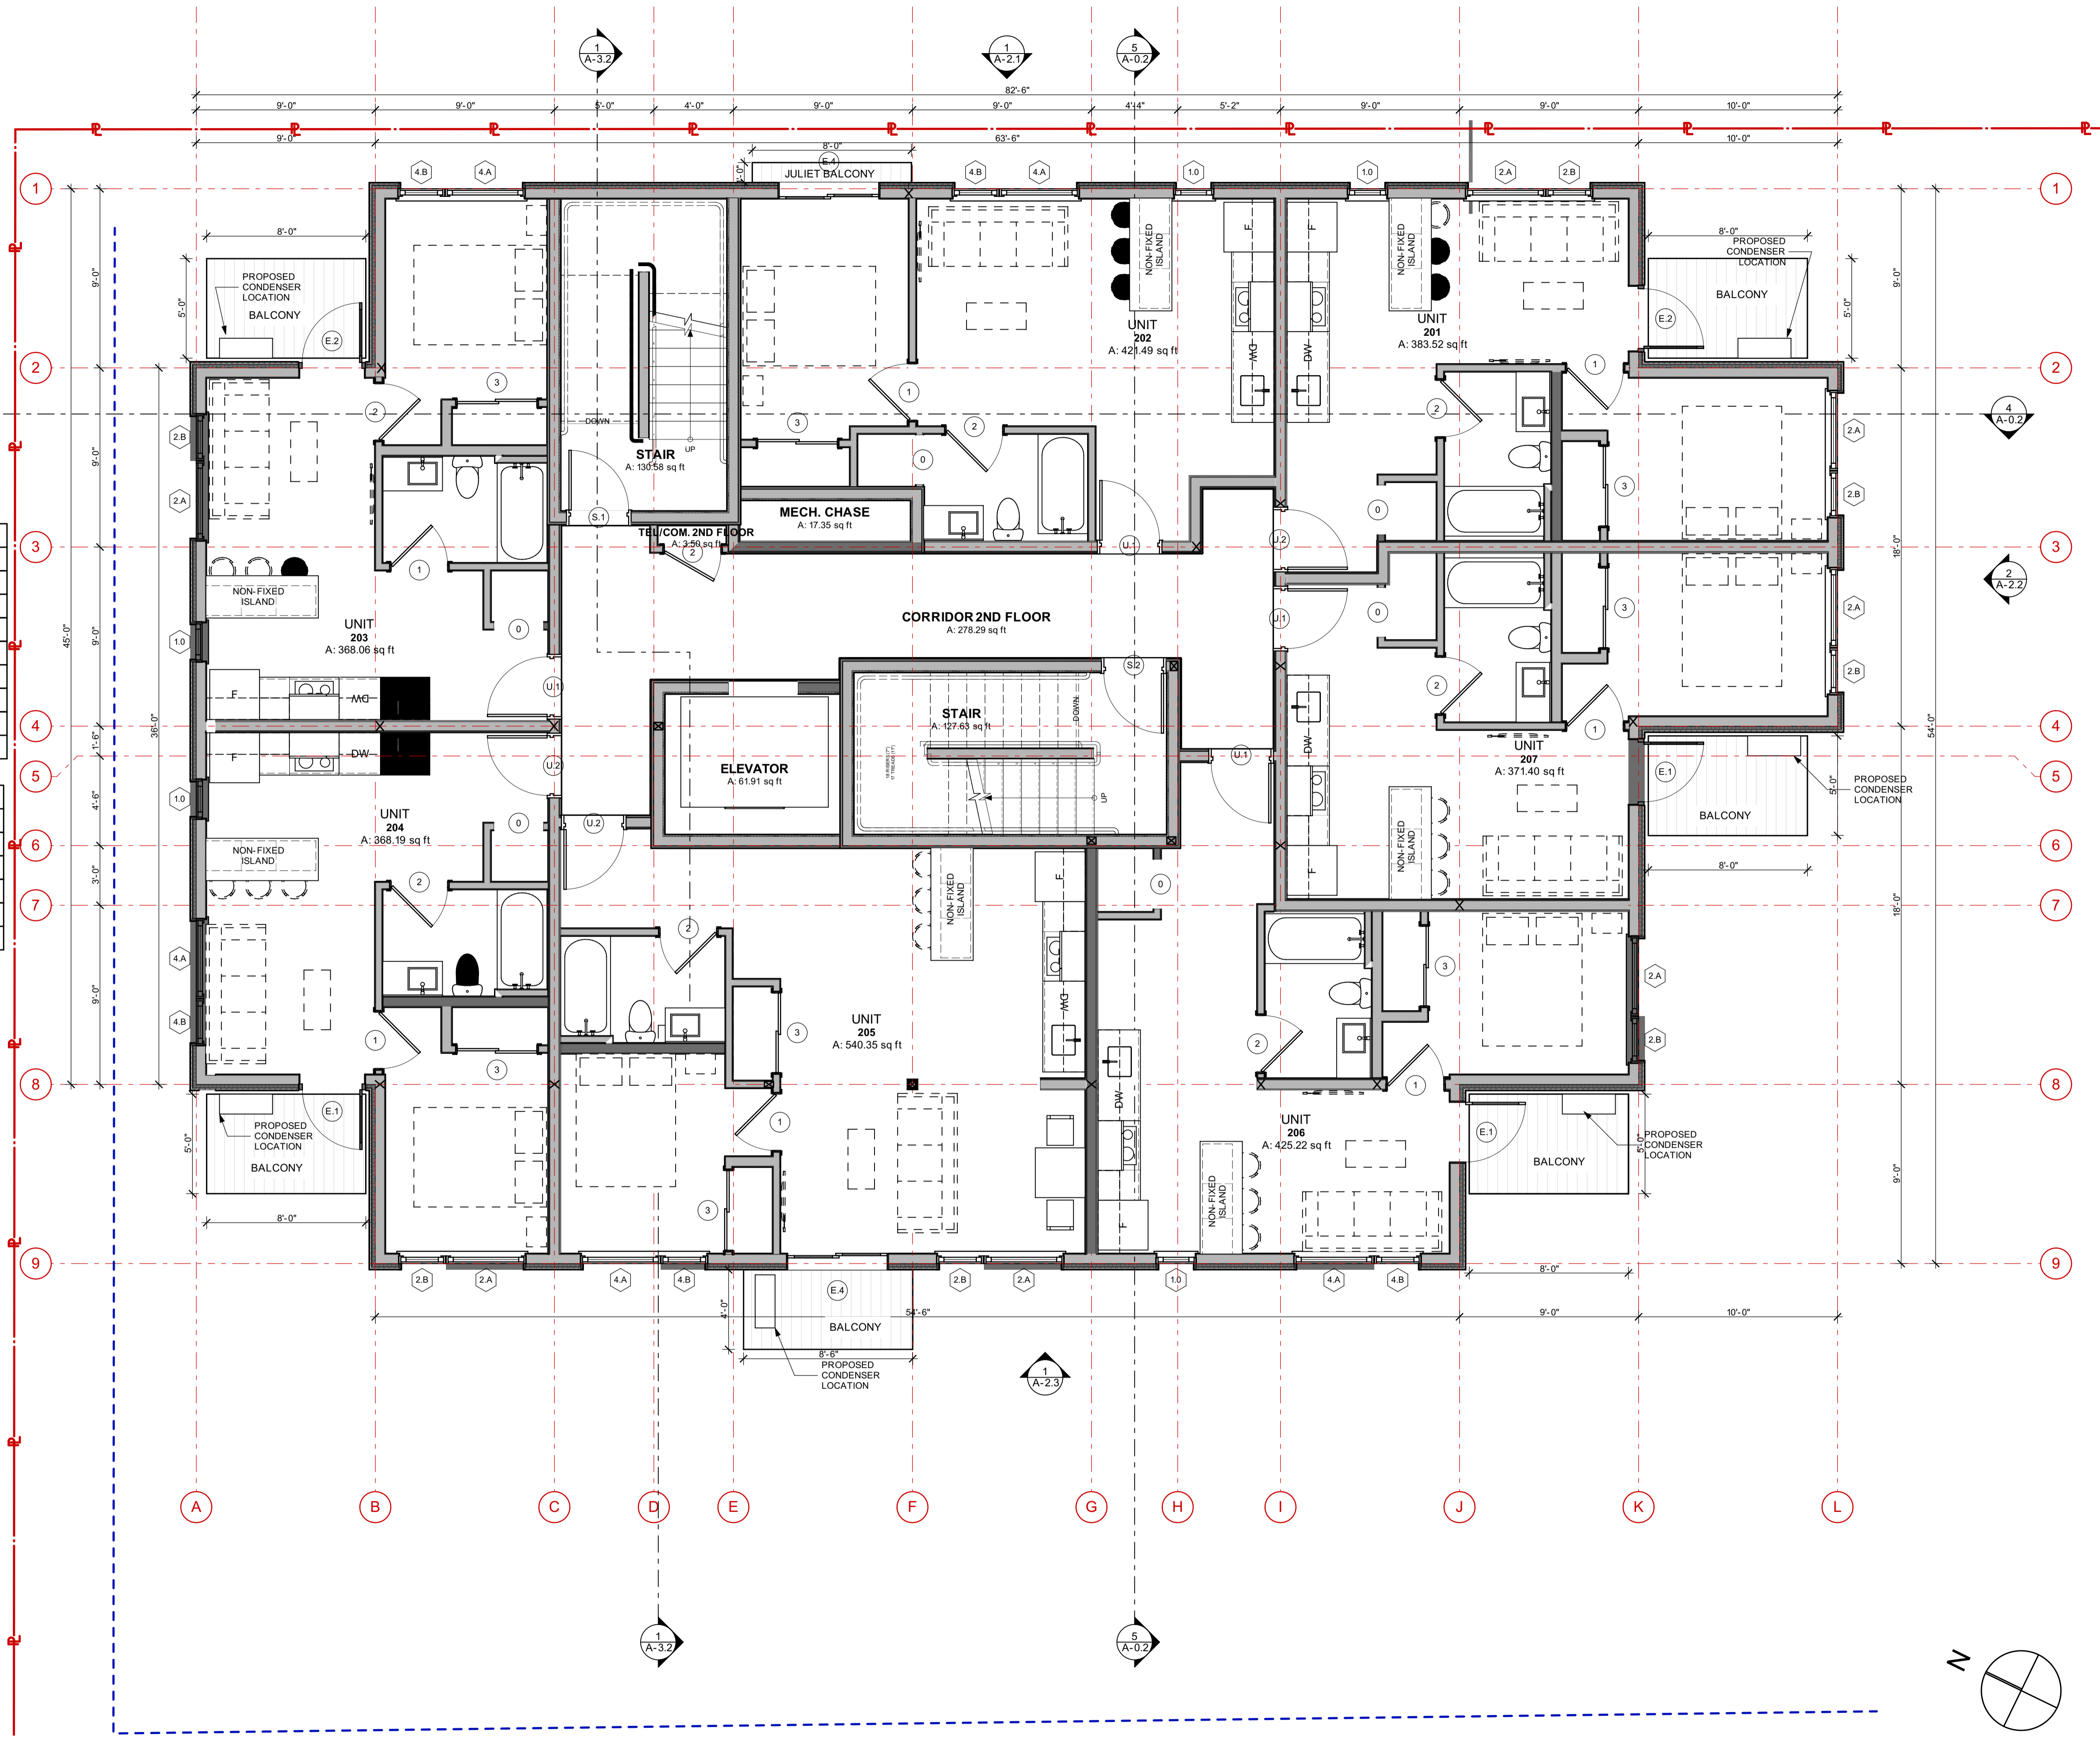

1 SECOND FLOOR PLAN
SCALE: 1/4" = 1'-0"

