

Parris Terraces Development

60 Parris Street
Portland, Maine

Applicant:
Jack Soley; Horton, LLC
Box 411
100 Commercial Street, Suite 306
Portland, Maine
207-808-4714
jsoley@eastbrownco.com



MRLD
Landscape Architecture + Urbanism

RANSOM
Consulting, Inc.
Civil Engineer
Ransom Consulting, Inc.
400 Commercial Street, Suite 404
Portland, Maine 04101
207-772-2891




SITE PLAN



No.	Revision/Issue	Date
D	CONSTRUCTION	5/23/18
C	PERMITTING	3/13/18
B	PERMITTING/PRICING	2/8/18
A	PERMITTING	12/13/17

Design by:	JIM	Checked by:	SJB
Drawn by:	TGN	Approved by:	SJB

Project: 171.06098
Date of Approval: 3/27/18
Planner: Neil Donaldson
Project No: 2017-287

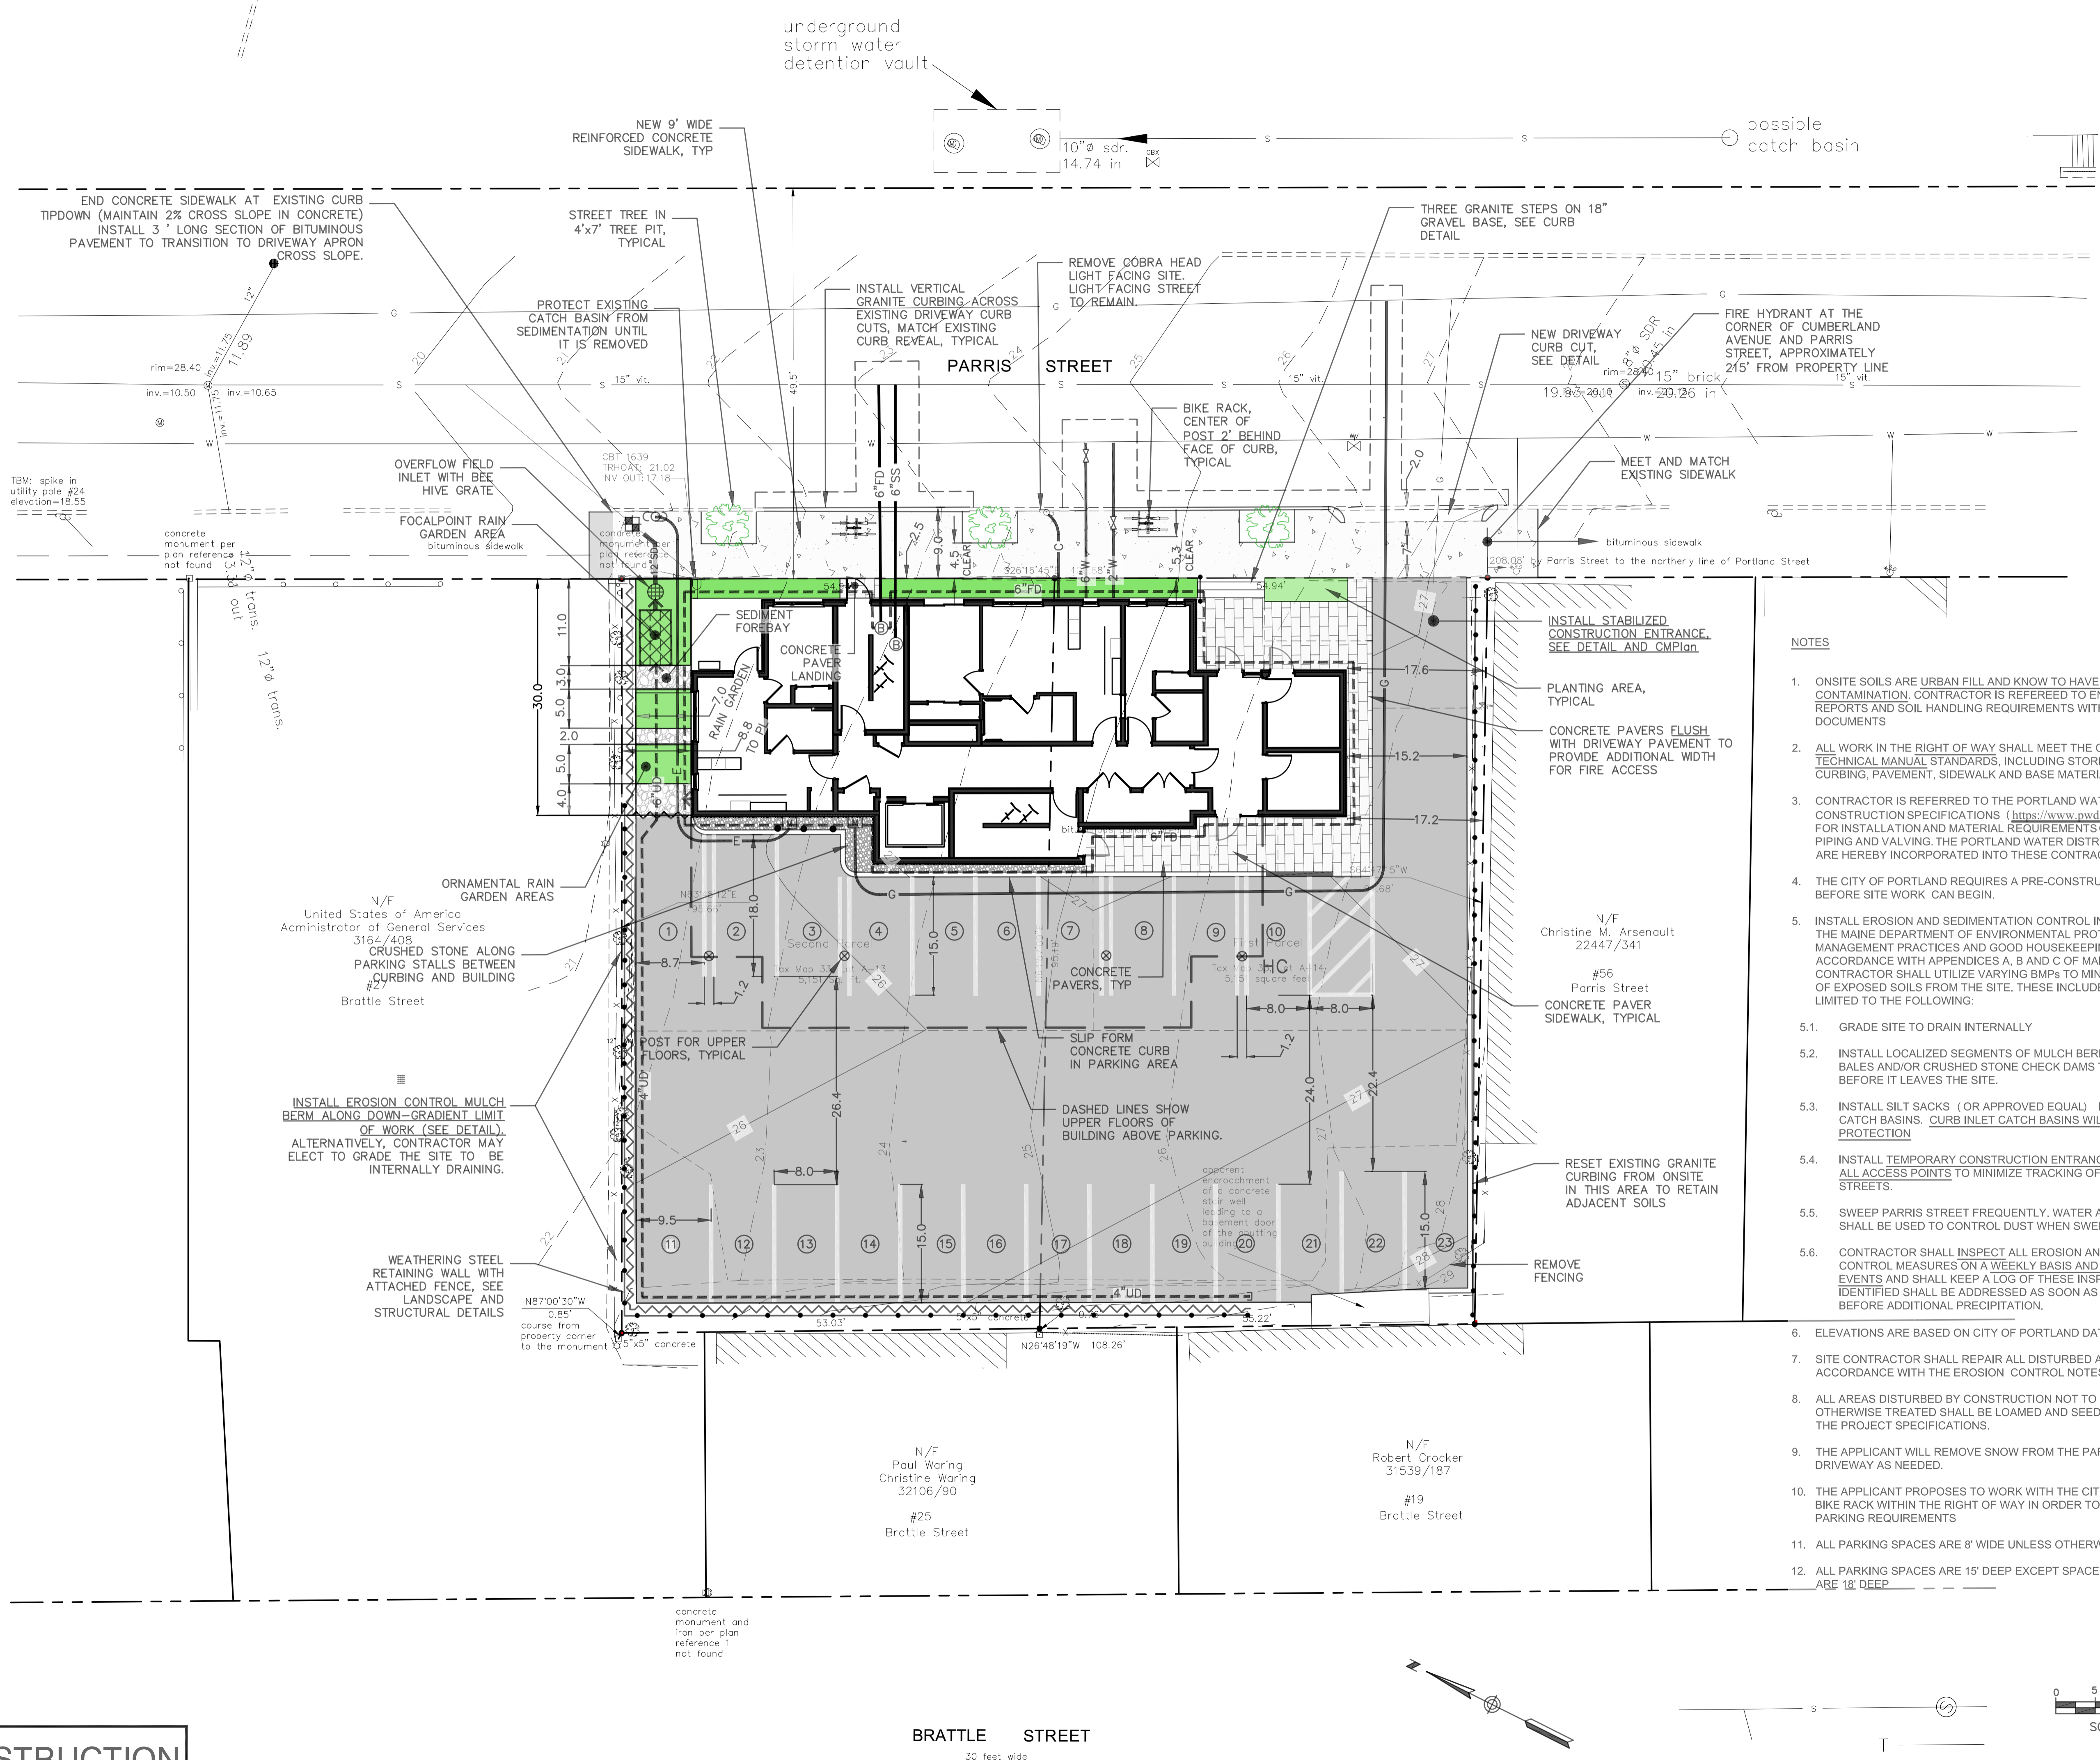

FOR CONSTRUCTION

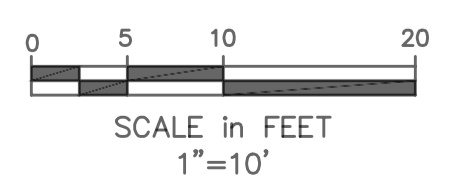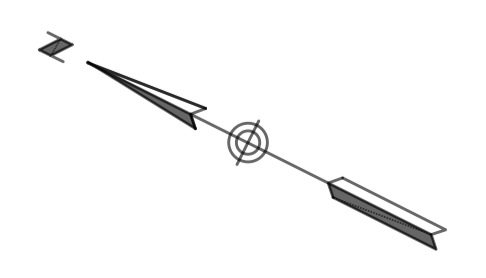

P:\2017\171.06098\06_Parris\Drawings\Working Drawings\ParrisSI-Ransom-Working.dwg C-1 May 23, 2018 - 9:28pm