


ALDER STREET

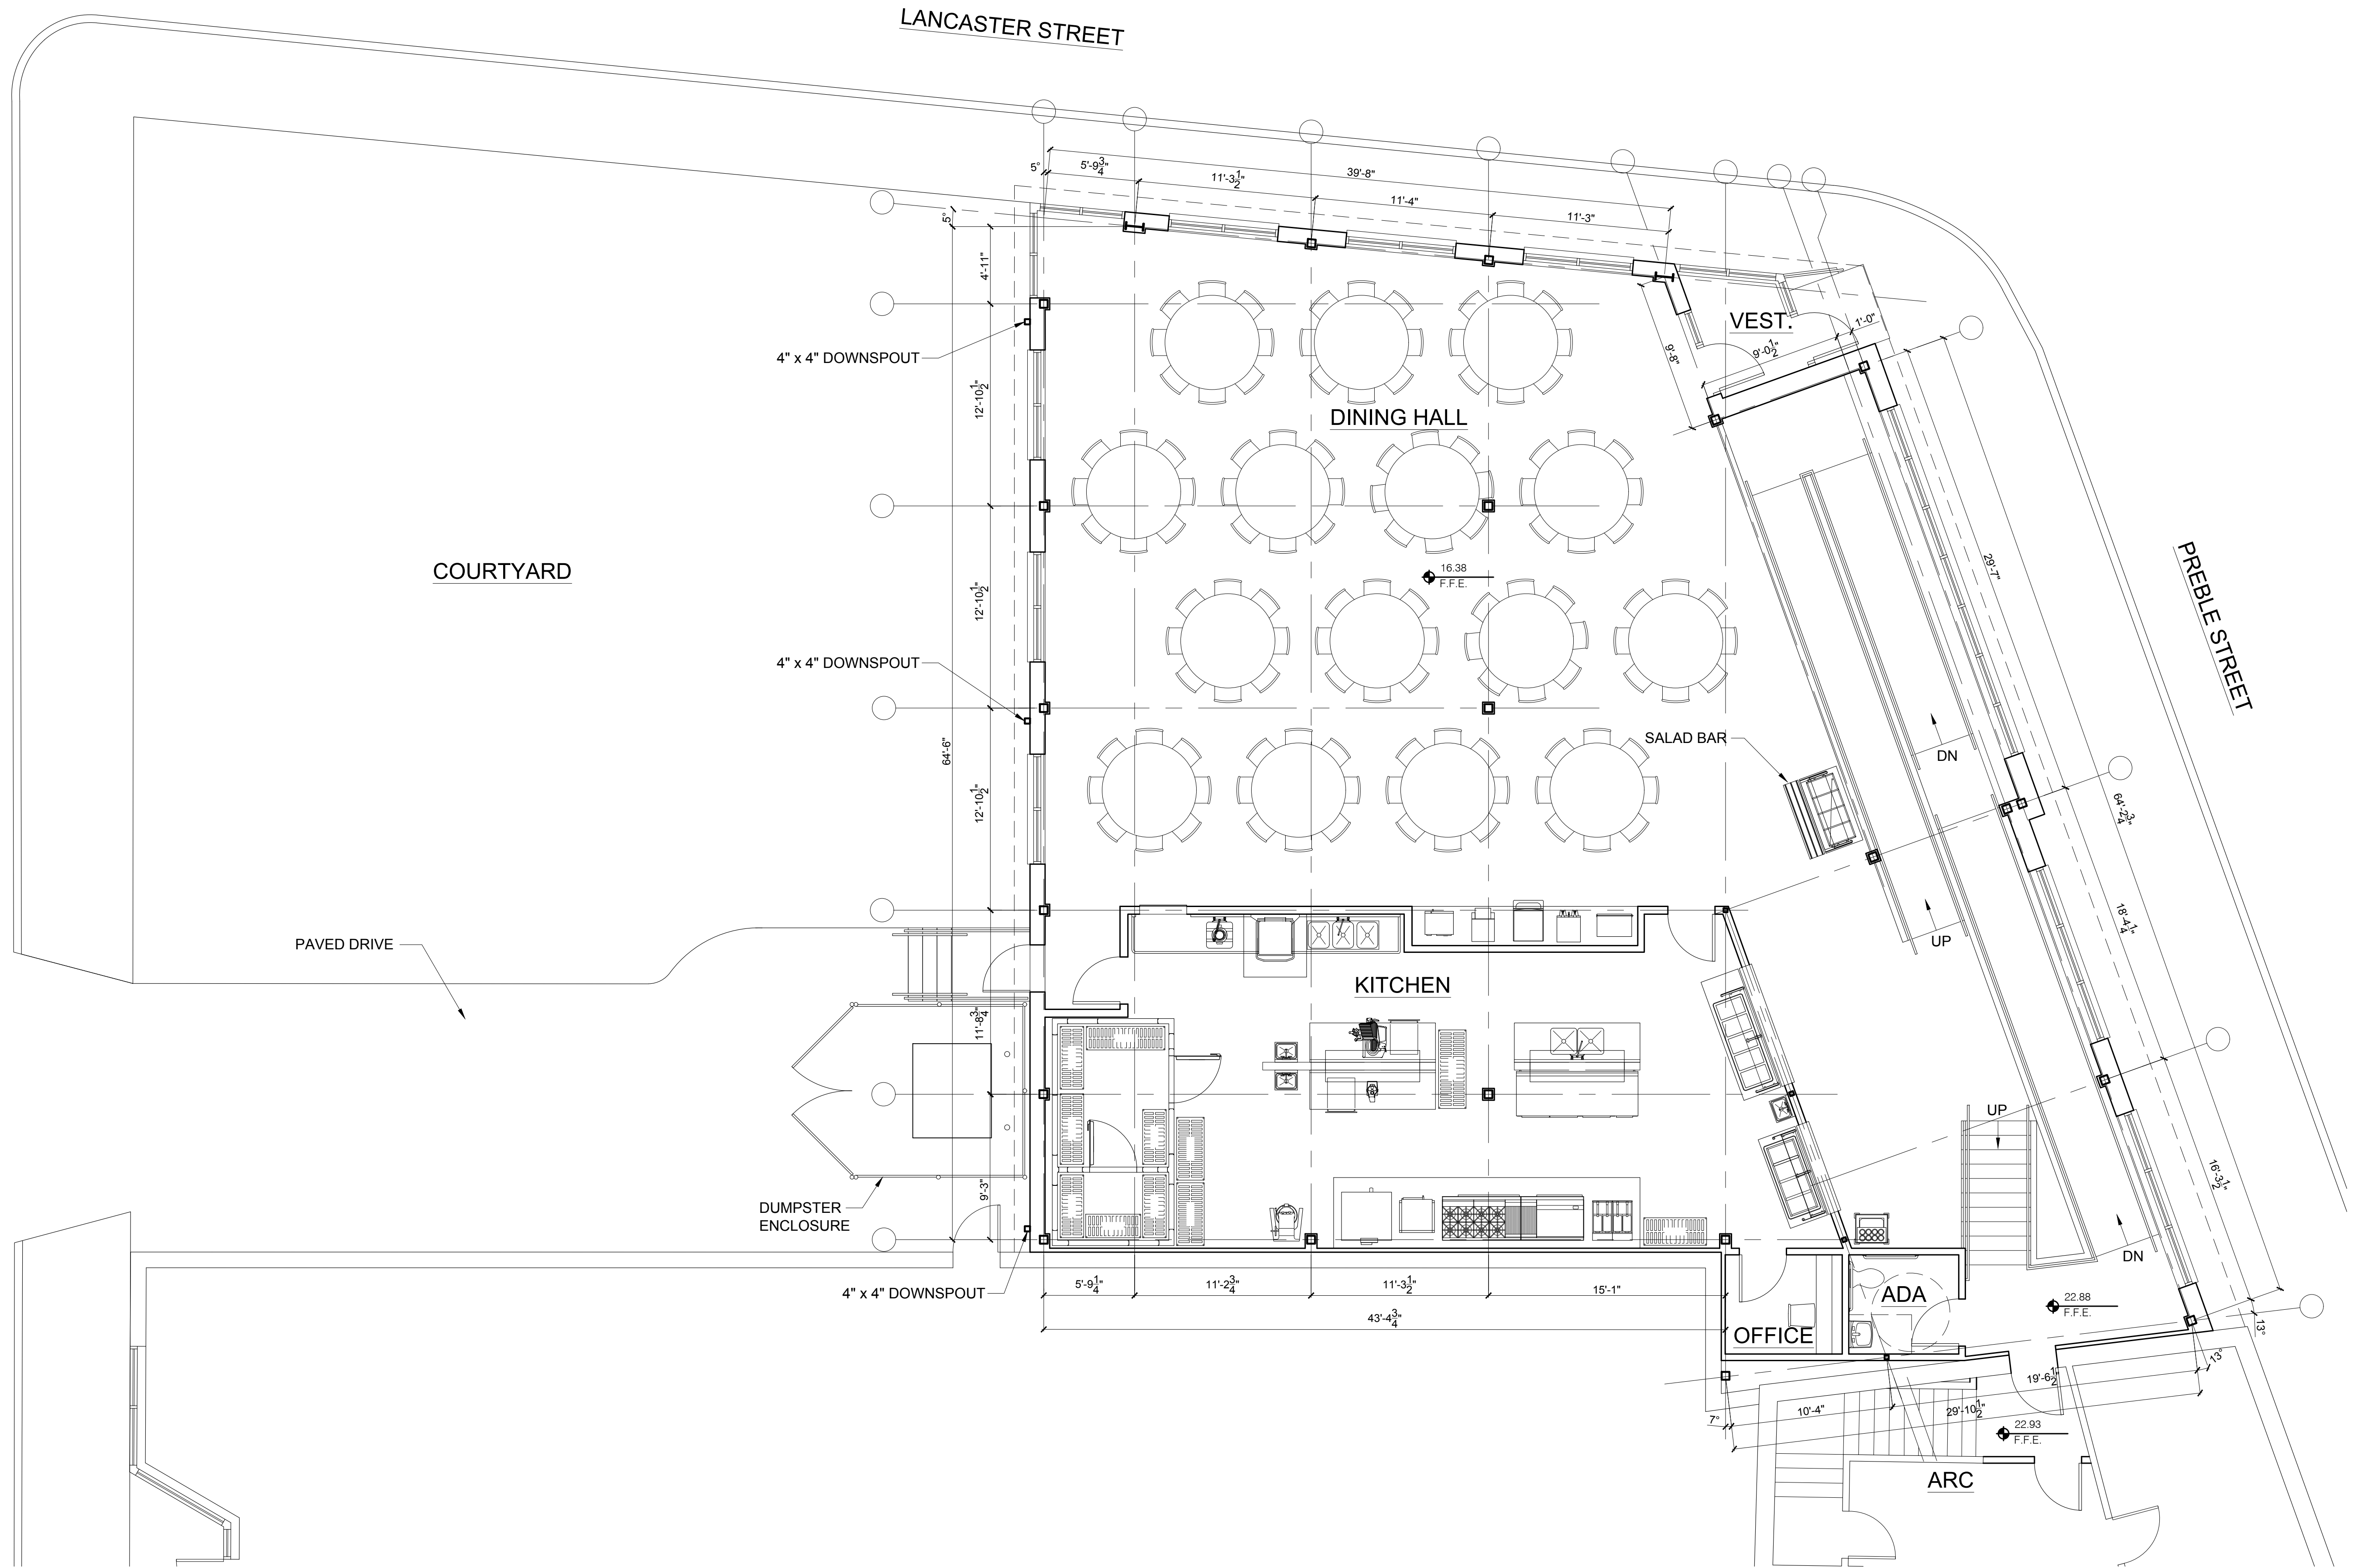

**FLOOR PLAN**  
 SCALE: 3/16" = 1'-0"

REVISIONS

1	
2	
3	
4	
5	

SITE APPLICATION  
 NOT FOR CONSTRUCTION  
**FLOOR PLAN**

ISSUE DATE 8/2/16  
 SHEET SCALE 3/16" = 1'-0"