

GENERAL NOTES:
 1. SEE GENERAL NOTES AND PLAN REFERENCES ON SHEET C100.

EXISTING UTILITY NOTES:
 1. THE UNDERGROUND UTILITIES HEREON SHOWN HAVE BEEN LOCATED FROM FIELD SURVEY INFORMATION AND EXISTING DRAWINGS. THE DESIGN ENGINEER MAKES NO GUARANTEES THAT THE UNDERGROUND UTILITIES SHOWN COMPRISE ALL UTILITIES IN THE AREA, EITHER IN SERVICE OR ABANDONED. THE DESIGN ENGINEER FURTHER DOES NOT WARRANT THAT THE UNDERGROUND UTILITIES SHOWN ARE IN THE EXACT LOCATION INDICATED ALTHOUGH THEY ARE LOCATED AS ACCURATELY AS POSSIBLE FROM AVAILABLE INFORMATION.

LAYOUT, MATERIALS, AND UTILITY NOTES:
 1. ALL DIMENSIONS, LOCATIONS AND CONTROLS SHALL BE VERIFIED IN THE FIELD BY THE CONTRACTOR PRIOR TO ANY CONSTRUCTION ACTIVITIES. ANY DISCREPANCIES SHALL BE REPORTED IMMEDIATELY TO THE OWNER OR OWNER'S REPRESENTATIVE.
 2. PROVIDE A SMOOTH TRANSITION WHERE NEW WORK MEETS EXISTING.

EXISTING	LEGEND	PROPOSED
⊙	PROPERTY LINE	
---	ABUTTER LOT LINE	
▨	BUILDING	
-x-x-	METAL FENCING	
-o-o-	WOOD FENCE	
---	EDGE OF PAVEMENT	---
---	EDGE OF CONCRETE	---
---	GRANITE CURB	---
---	BRICK SIDEWALK	---

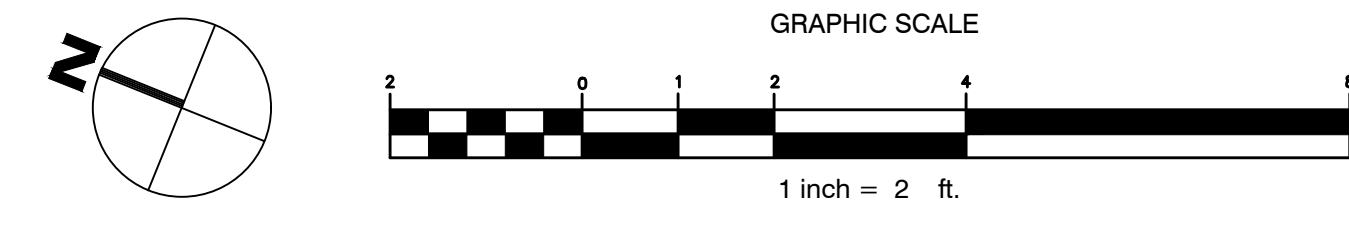


Bild Architecture
 PO Box 8235
 Portland, ME
 04104
 207.748.0168
 evan@bildarchitecture.com

WALSH
 ENGINEERING ASSOCIATES, INC.
 207.893.8808 | www.walsh-inc.com
 Copyright © 2016

PROJECT NO. **15031**
 PROJECT NAME **SALVATION ARMY**
PORTLAND, MAINE

ISSUE DATE **8/2/16**
 SHEET SCALE **1" = 2'**

DOCUMENTS NOT FOR CONSTRUCTION

DRAWN BY **SWC**
 SHEET TITLE **Entrance Grading Plan**

REVISIONS

1	-
2	-
3	-
4	-
5	-

C

301