

COPYRIGHT: Reuse or reproduction of the contents of this document is not permitted without written permission of Bild Architecture LLC

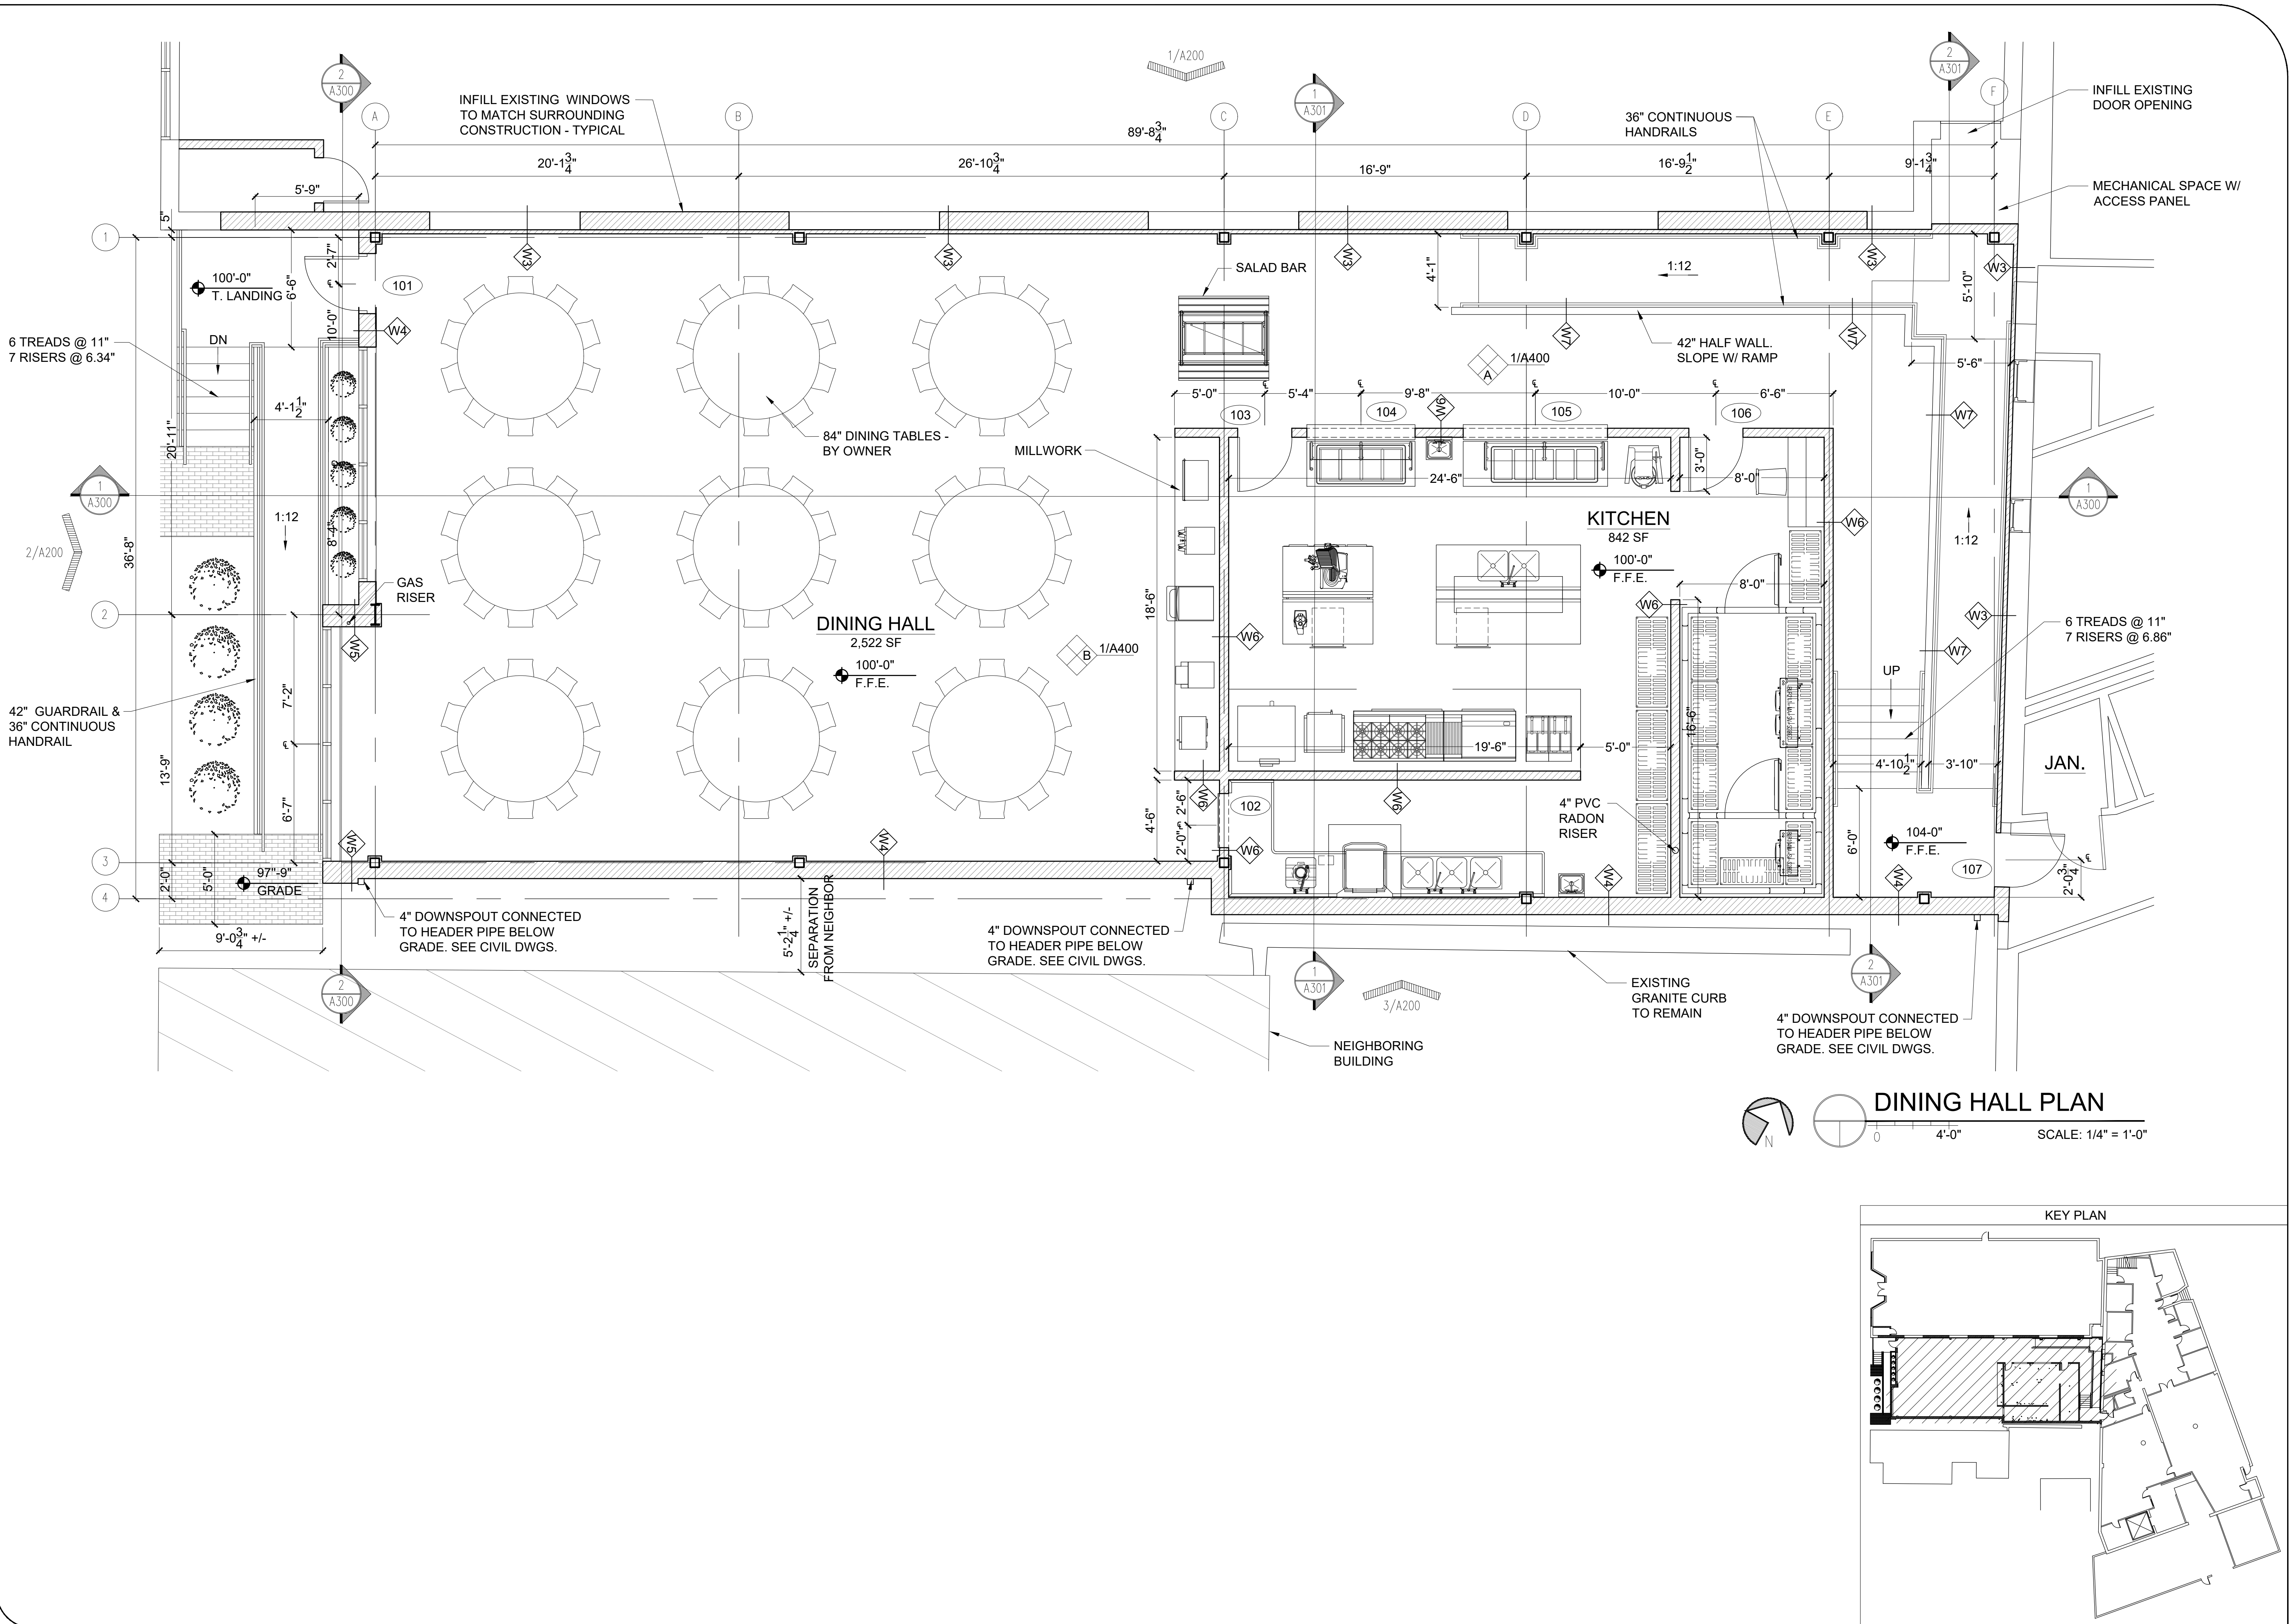


Bild Architecture
PO Box 8235
Portland, ME
04104
207.408.0168
evan@bildarchitecture.com

bild
ARCHITECTURE

PROJECT NO. 15031
PROJECT NAME SALVATION ARMY ARC
PORTLAND, ME

REVISIONS

1	
2	
3	
4	
5	

DRAFT BID SET
NOT FOR CONSTRUCTION

FLOOR PLAN

ISSUE DATE 4/1/16
SHEET SCALE 1/4" = 1'-0"

DRAWN BY AEW
SHEET TITLE FLOOR PLAN

A

A100