




COPYRIGHT: Reuse or reproduction of the contents of this document is not permitted without written permission of Bild Architecture LLC

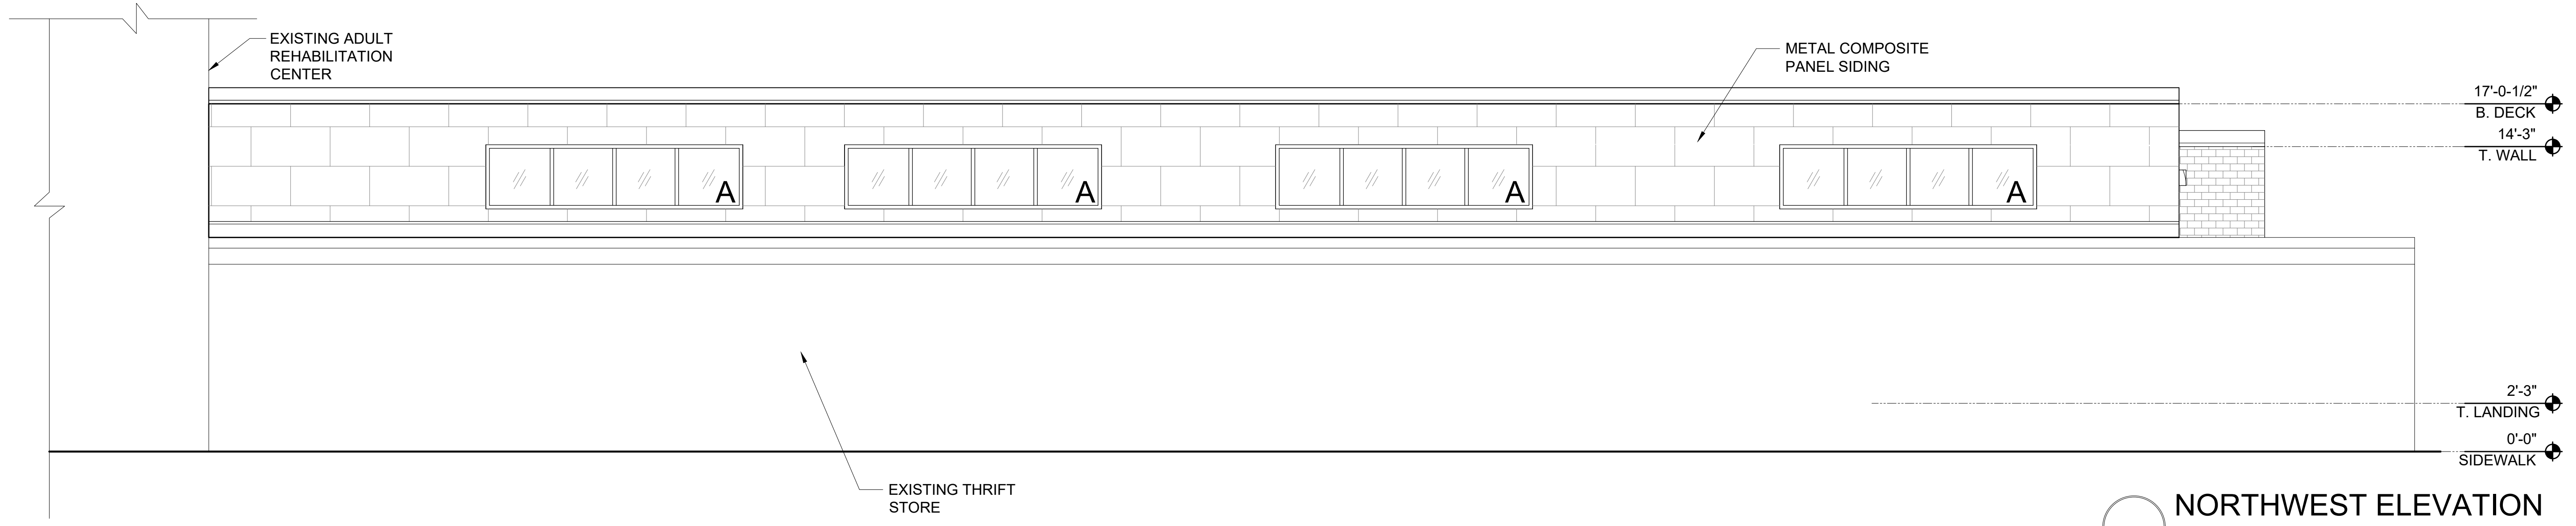

NORTHWEST ELEVATION
 0 4'-0" SCALE: 1/4" = 1'-0"

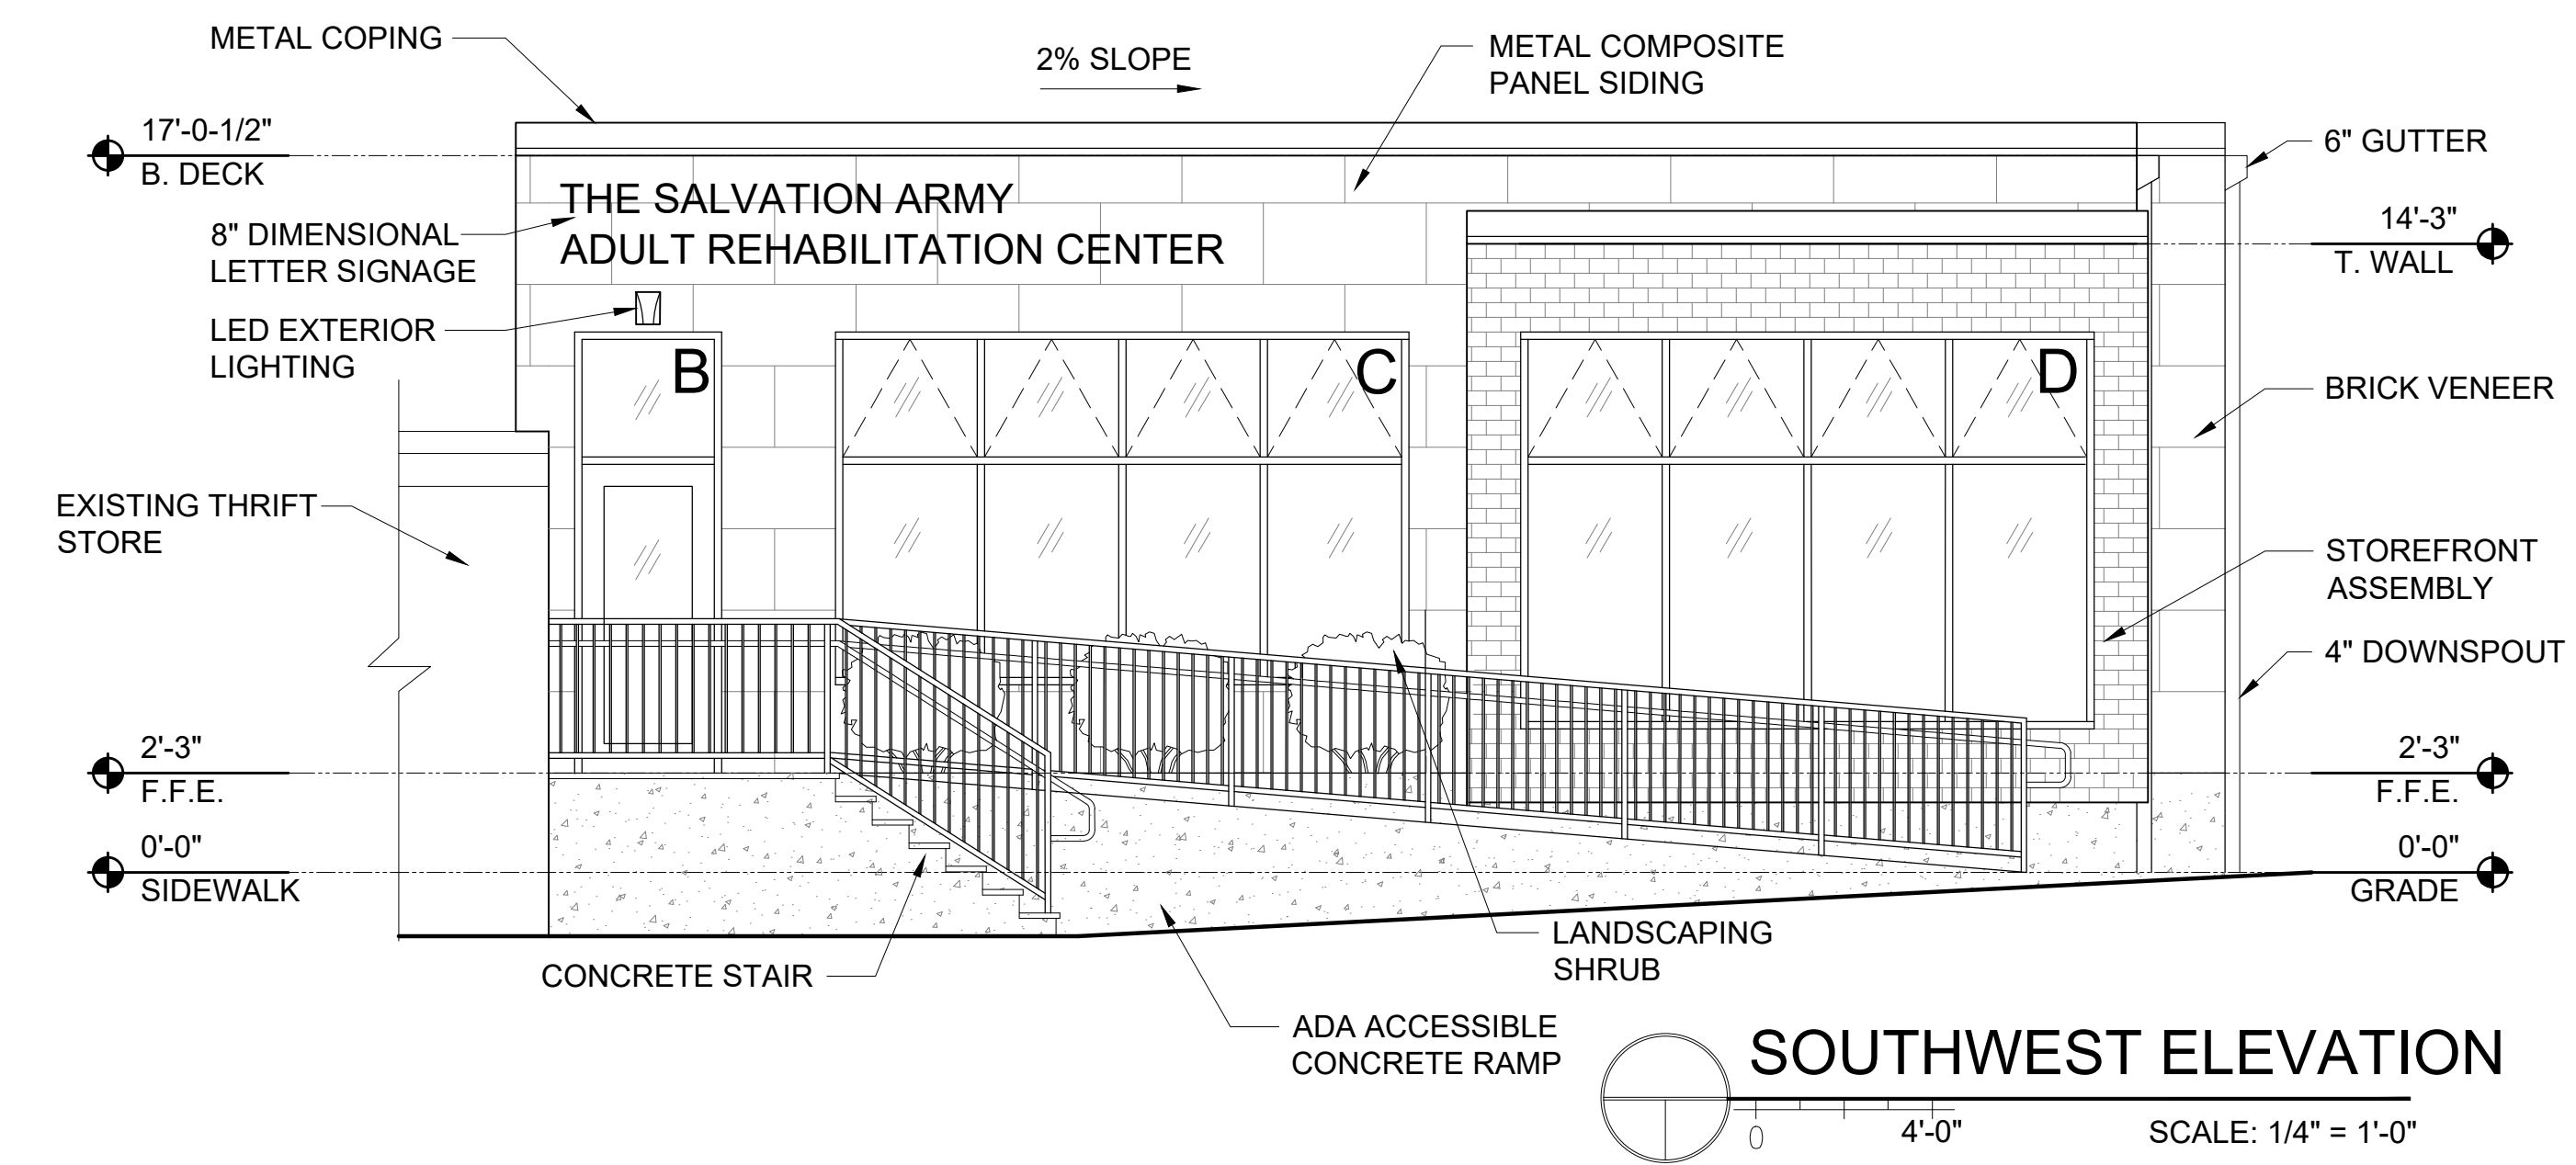

SOUTHWEST ELEVATION
 0 4'-0" SCALE: 1/4" = 1'-0"

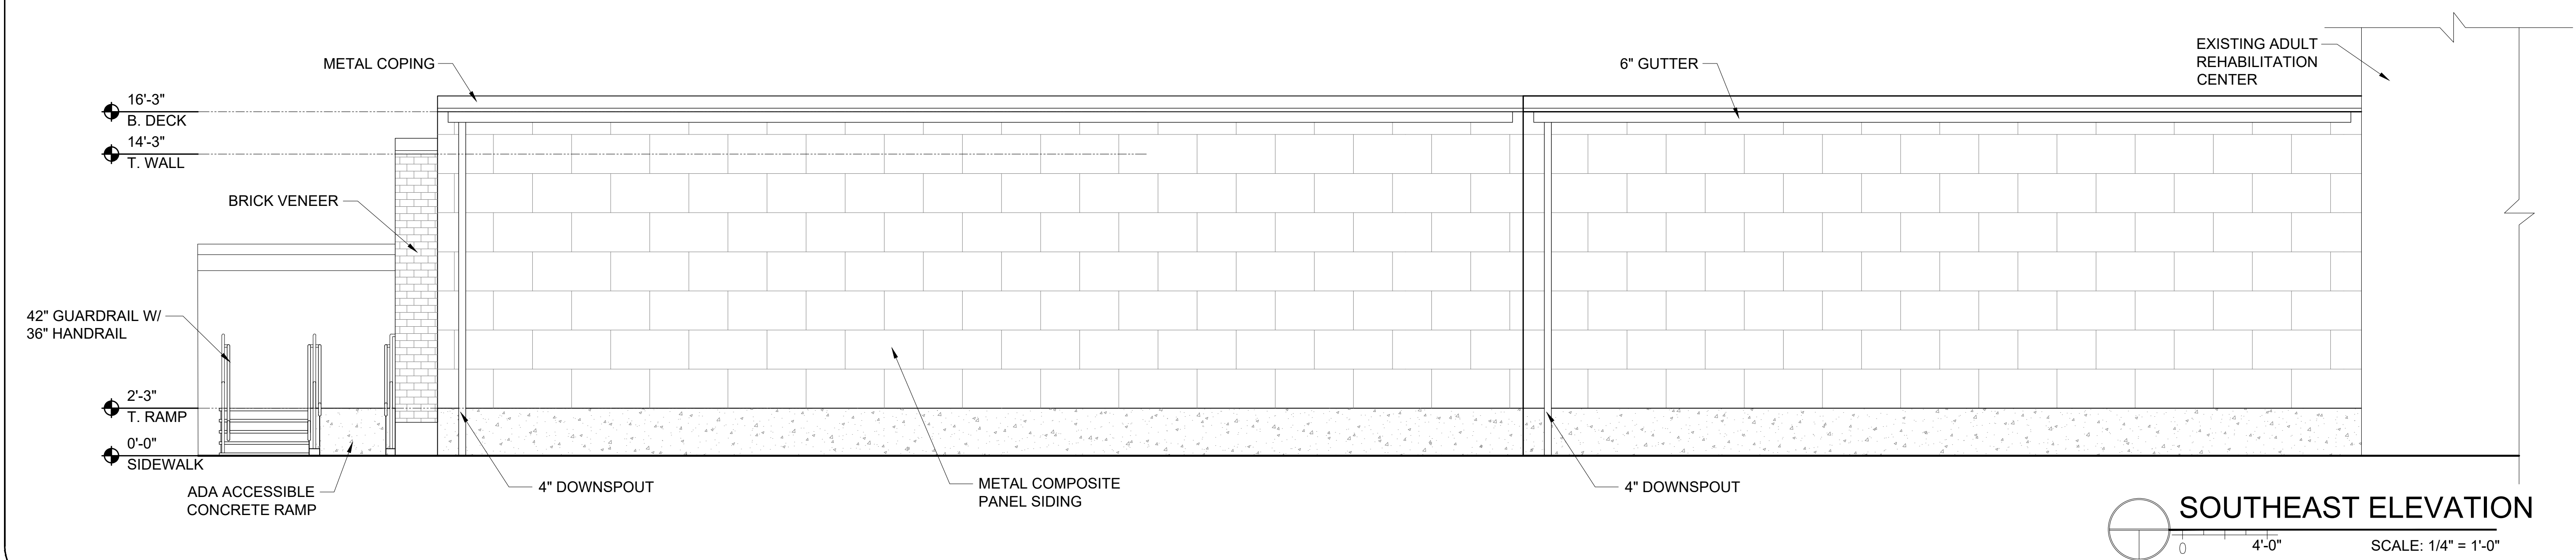

SOUTHEAST ELEVATION
 0 4'-0" SCALE: 1/4" = 1'-0"

REVISIONS

1	
2	
3	
4	
5	