



COPYRIGHT: Reuse or reproduction of the contents of this document is not permitted without written permission of Bild Architecture LLC

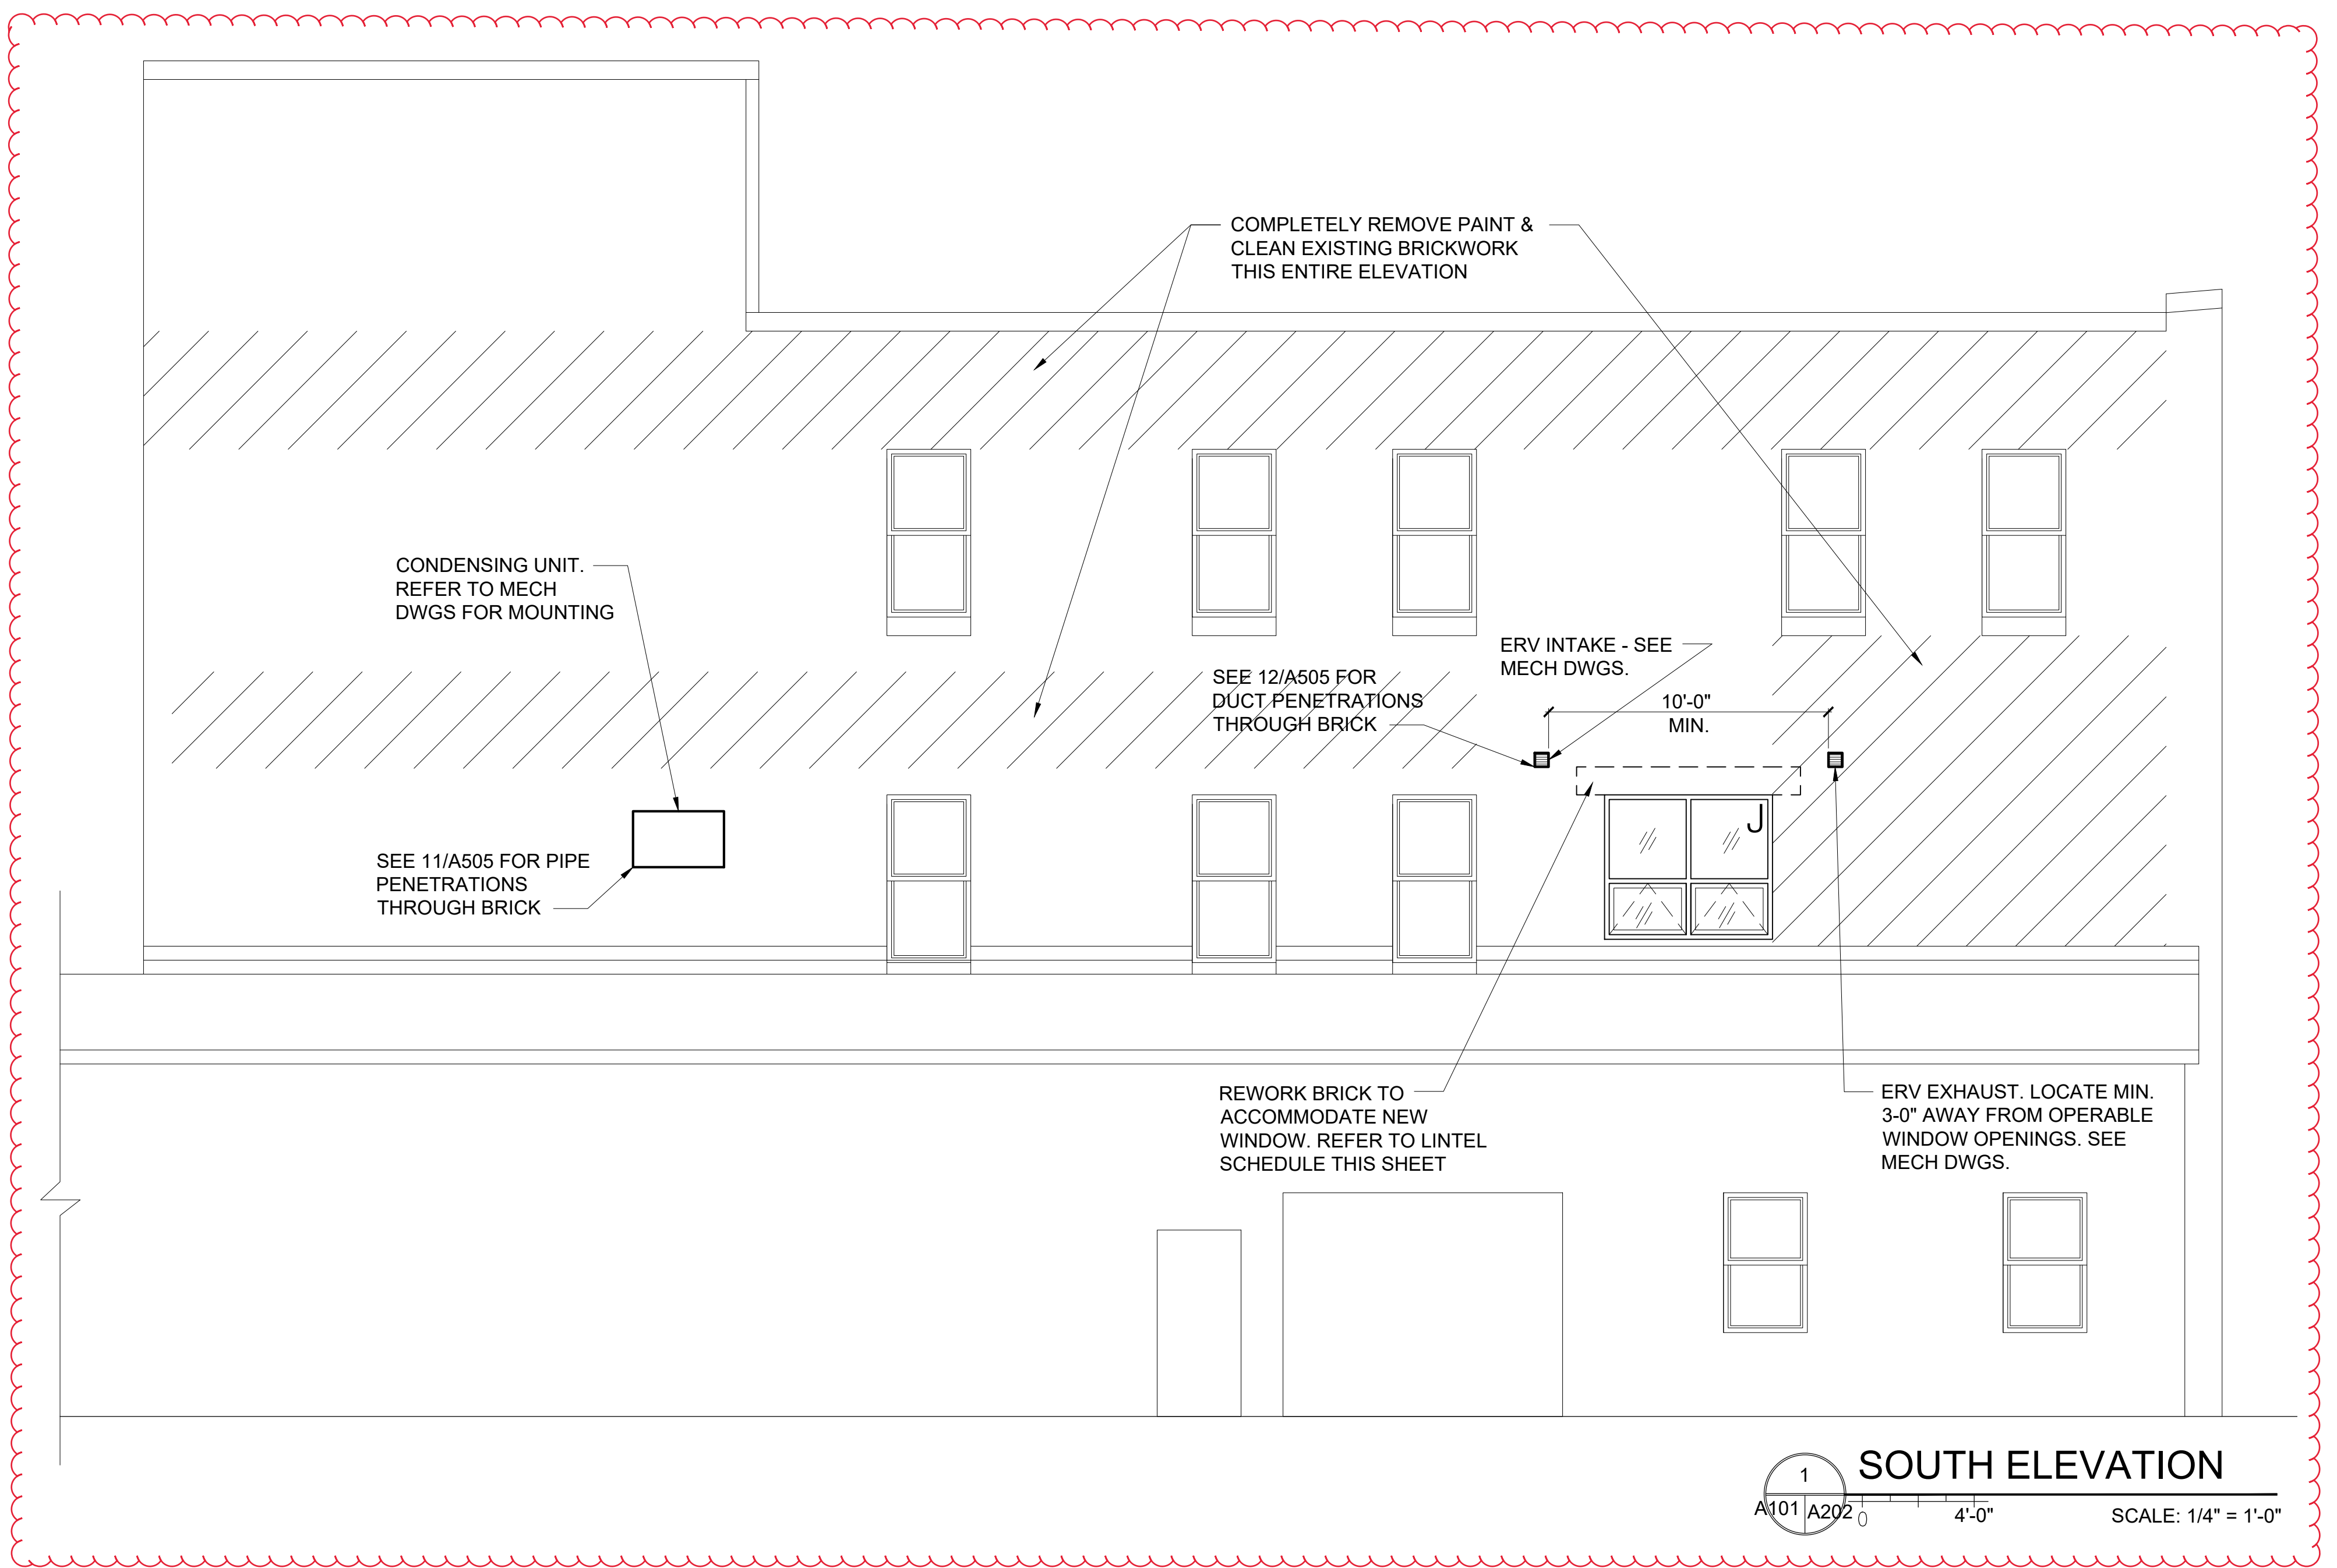

1 SOUTH ELEVATION  
A101 A202 0 4'-0" SCALE: 1/4" = 1'-0"

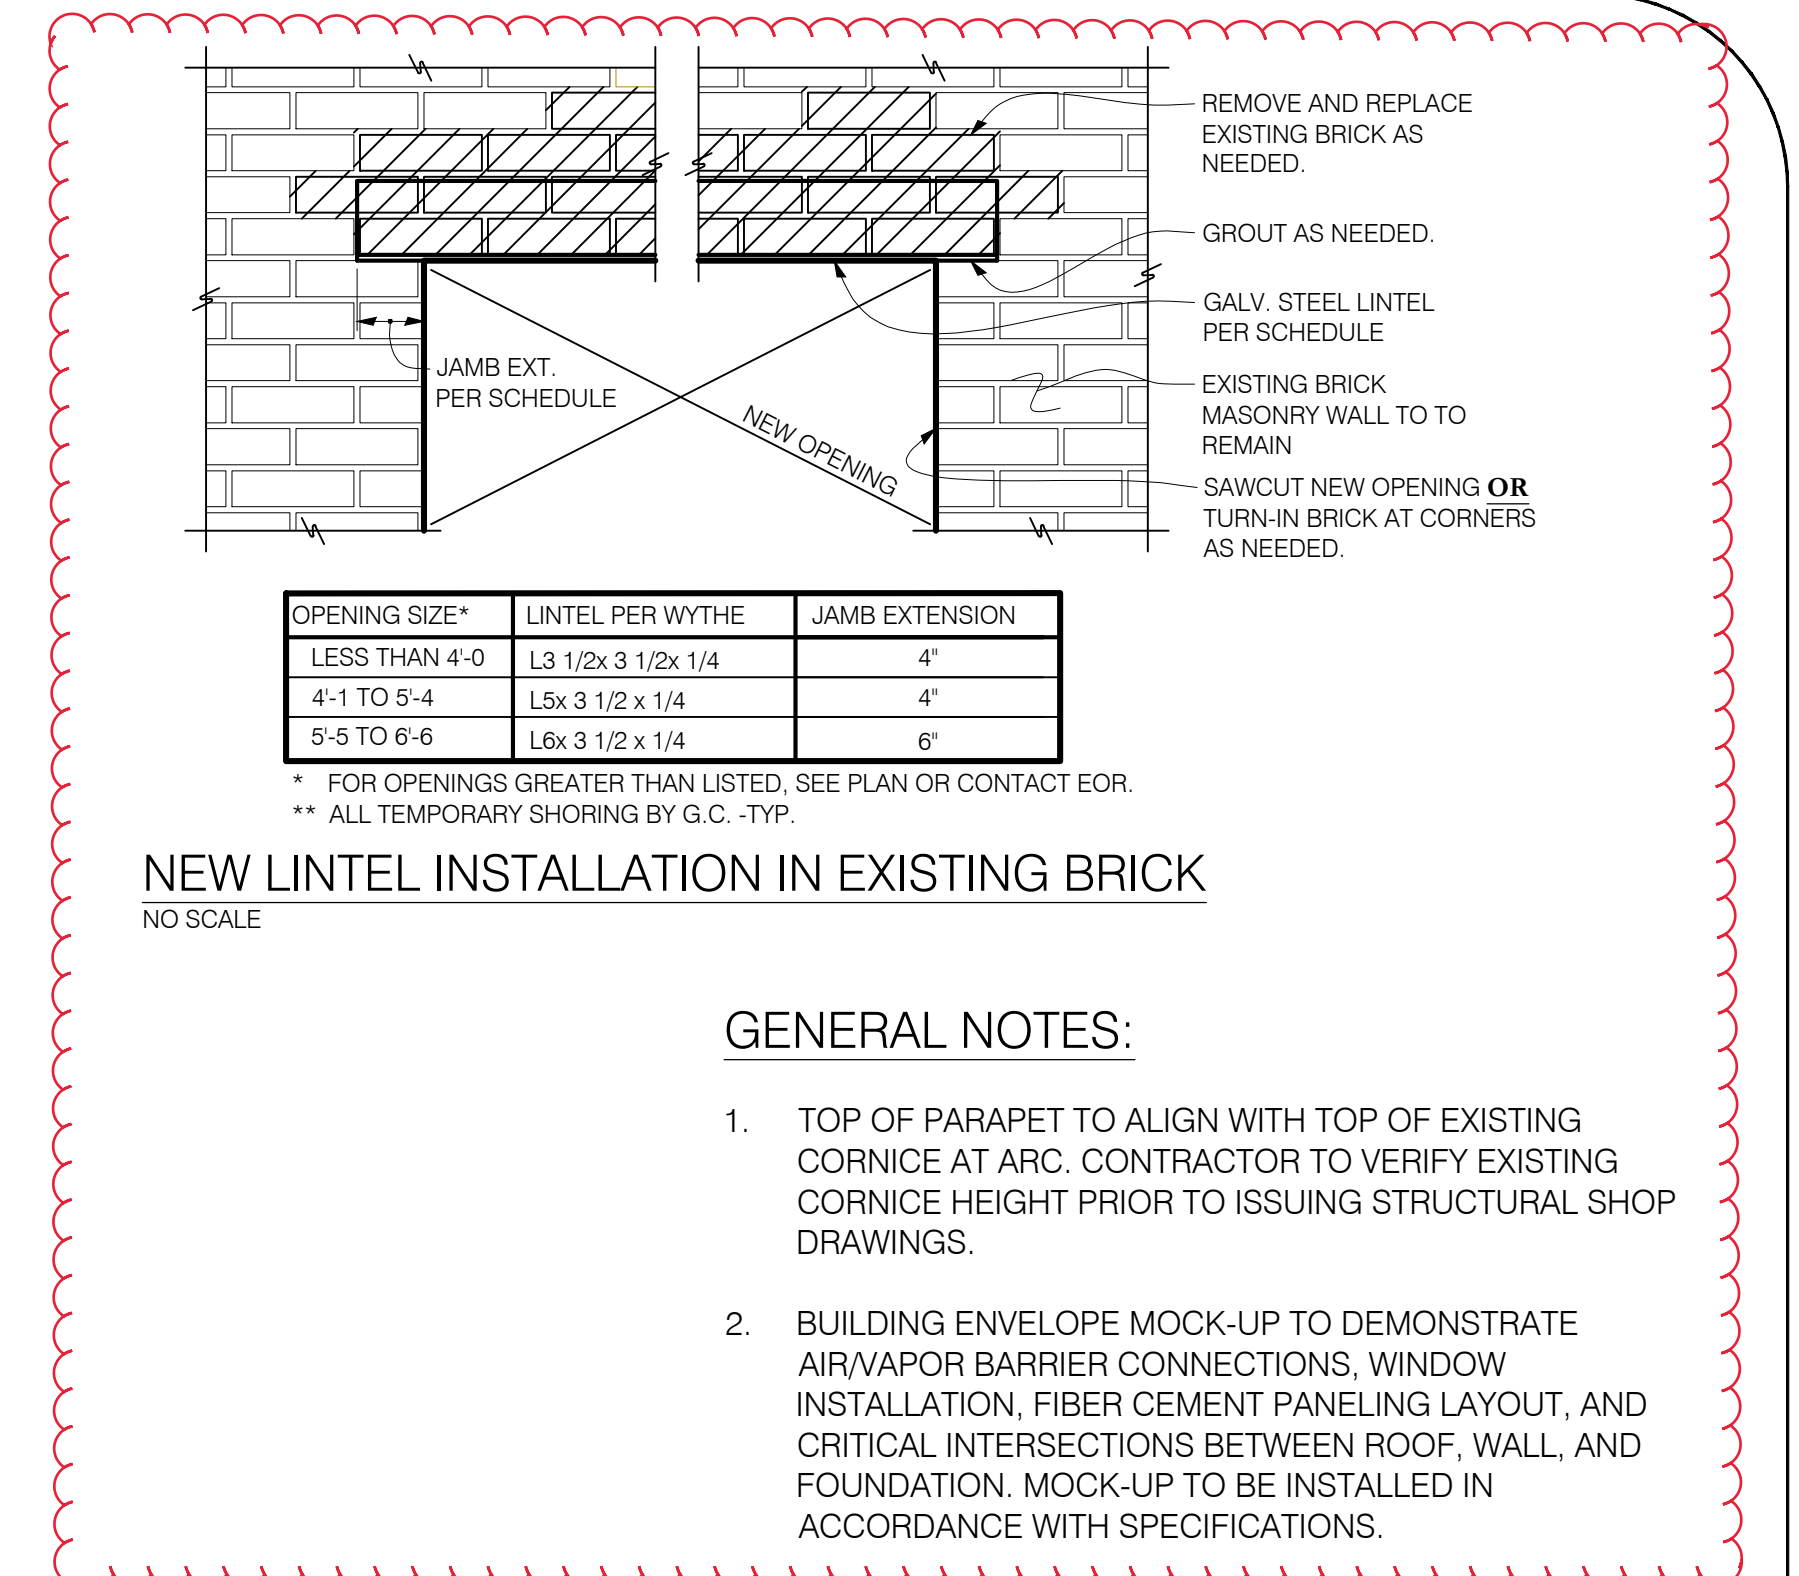


NEW LINTEL INSTALLATION IN EXISTING BRICK  
NO SCALE


GENERAL NOTES:

1. TOP OF PARAPET TO ALIGN WITH TOP OF EXISTING CORNICE AT ARC. CONTRACTOR TO VERIFY EXISTING CORNICE HEIGHT PRIOR TO ISSUING STRUCTURAL SHOP DRAWINGS.
2. BUILDING ENVELOPE MOCK-UP TO DEMONSTRATE AIR/VAPOR BARRIER CONNECTIONS, WINDOW INSTALLATION, FIBER CEMENT PANELING LAYOUT, AND CRITICAL INTERSECTIONS BETWEEN ROOF, WALL, AND FOUNDATION. MOCK-UP TO BE INSTALLED IN ACCORDANCE WITH SPECIFICATIONS.

NOTE:  
REVISION CLOUDS INDICATE CHANGES FROM THE APPROVED SITE PLAN APPLICATION DRAWINGS DATED 9/9/2016.

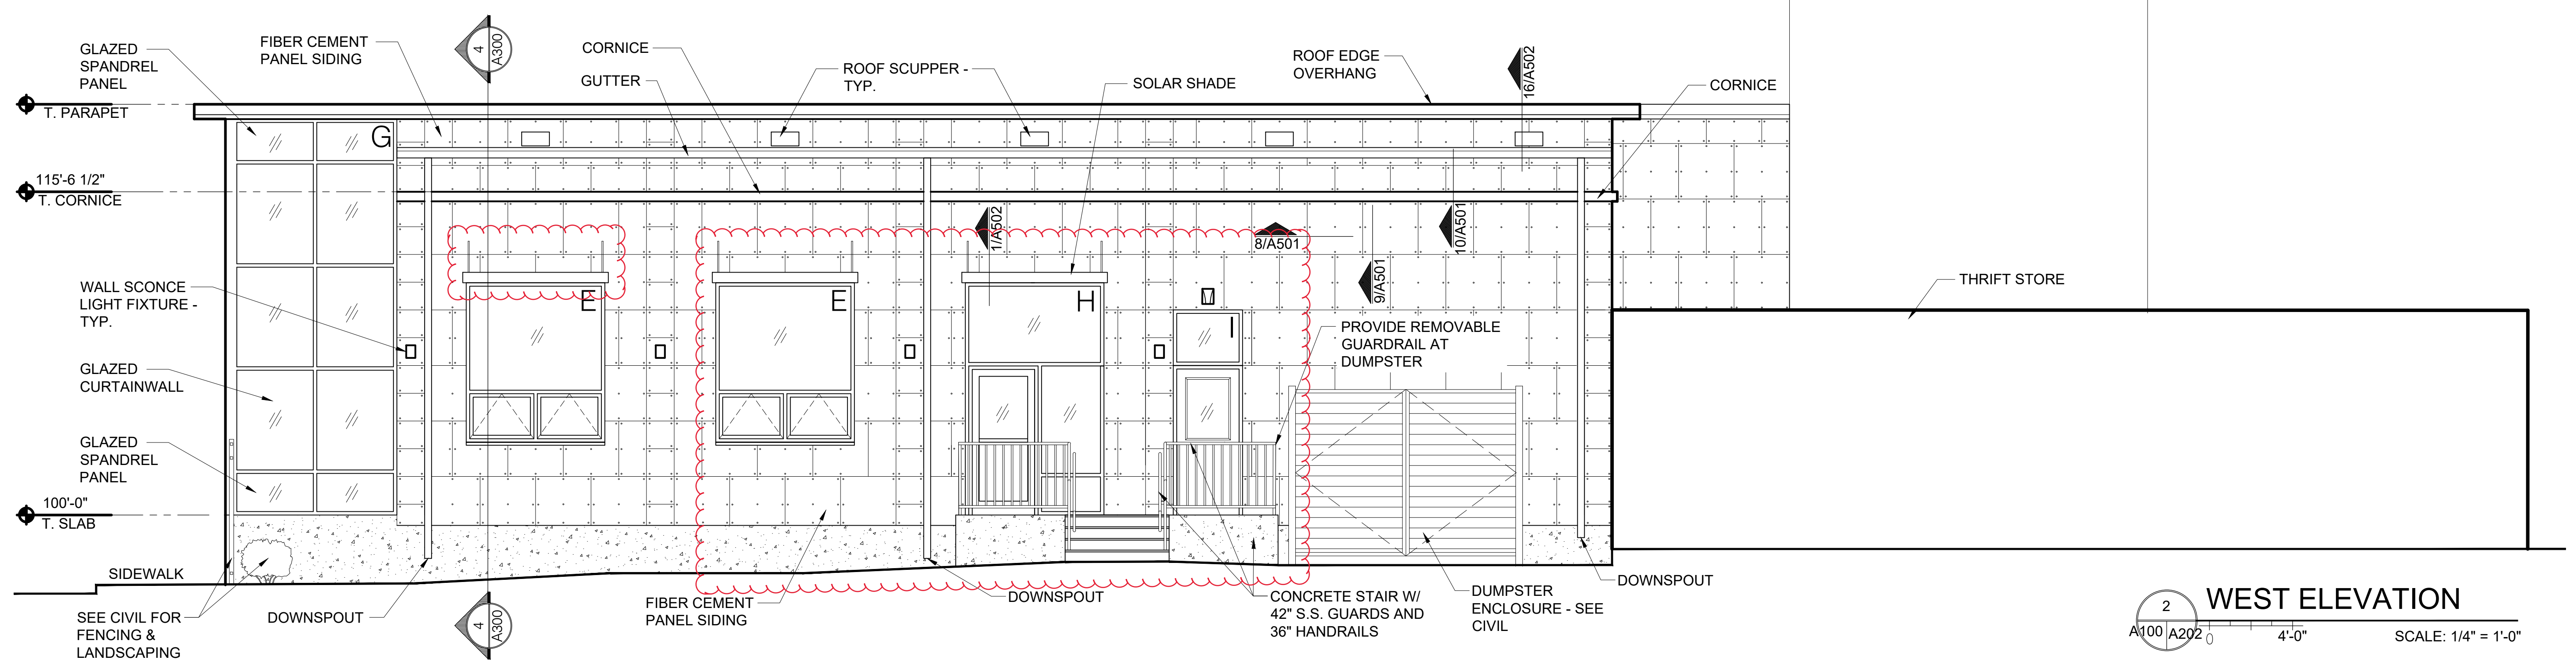

2 WEST ELEVATION  
A100 A202 0 4'-0" SCALE: 1/4" = 1'-0"

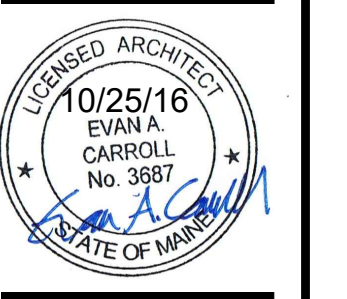

REVISIONS

1	
2	
3	
4	
5	