
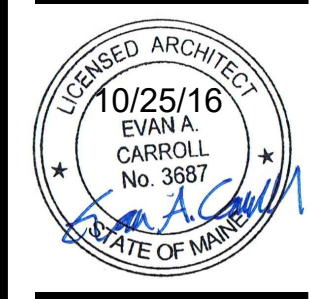


- GENERAL NOTES:**
1. TOP OF PARAPET TO ALIGN WITH TOP OF EXISTING CORNICE AT ARC. CONTRACTOR TO VERIFY EXISTING CORNICE HEIGHT PRIOR TO ISSUING STRUCTURAL SHOP DRAWINGS.
 2. BUILDING ENVELOPE MOCK-UP TO DEMONSTRATE AIR/VAPOR BARRIER CONNECTIONS, WINDOW INSTALLATION, FIBER CEMENT PANELING LAYOUT, AND CRITICAL INTERSECTIONS BETWEEN ROOF, WALL, AND FOUNDATION. MOCK-UP TO BE INSTALLED IN ACCORDANCE WITH SPECIFICATIONS.

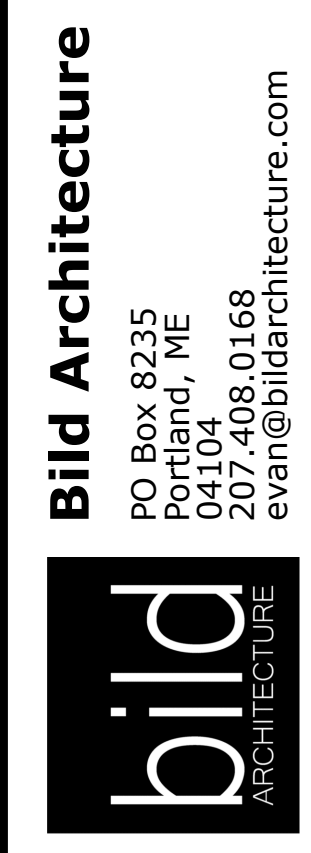

PROJECT NO.
15031
PROJECT NAME
**SALVATION ARMY ARC
PORTLAND, ME**

REVISIONS

1	
2	
3	
4	
5	

CONSTRUCTION DOCUMENTS
NORTH ELEVATION

ISSUE DATE
10/25/16
SHEET SCALE
1/4" = 1'-0"

DRAWN BY
AEW

201