## **GENERAL NOTES:**

- TOP OF PARAPET TO ALIGN WITH TOP OF EXISTING CORNICE AT ARC. CONTRACTOR TO VERIFY EXISTING CORNICE HEIGHT PRIOR TO ISSUING STRUCTURAL SHOP DRAWINGS.
- 2. BUILDING ENVELOPE MOCK-UP TO DEMONSTRATE AIR/VAPOR BARRIER CONNECTIONS, WINDOW INSTALLATION, FIBER CEMENT PANELING LAYOUT, AND CRITICAL INTERSECTIONS BETWEEN ROOF, WALL, AND FOUNDATION. MOCK-UP TO BE INSTALLED IN ACCORDANCE WITH SPECIFICATIONS.

## NOTE:

REVISION CLOUDS INDICATE CHANGES FROM THE APPROVED SITE PLAN APPLICATION DRAWINGS DATED 9/9/2016.

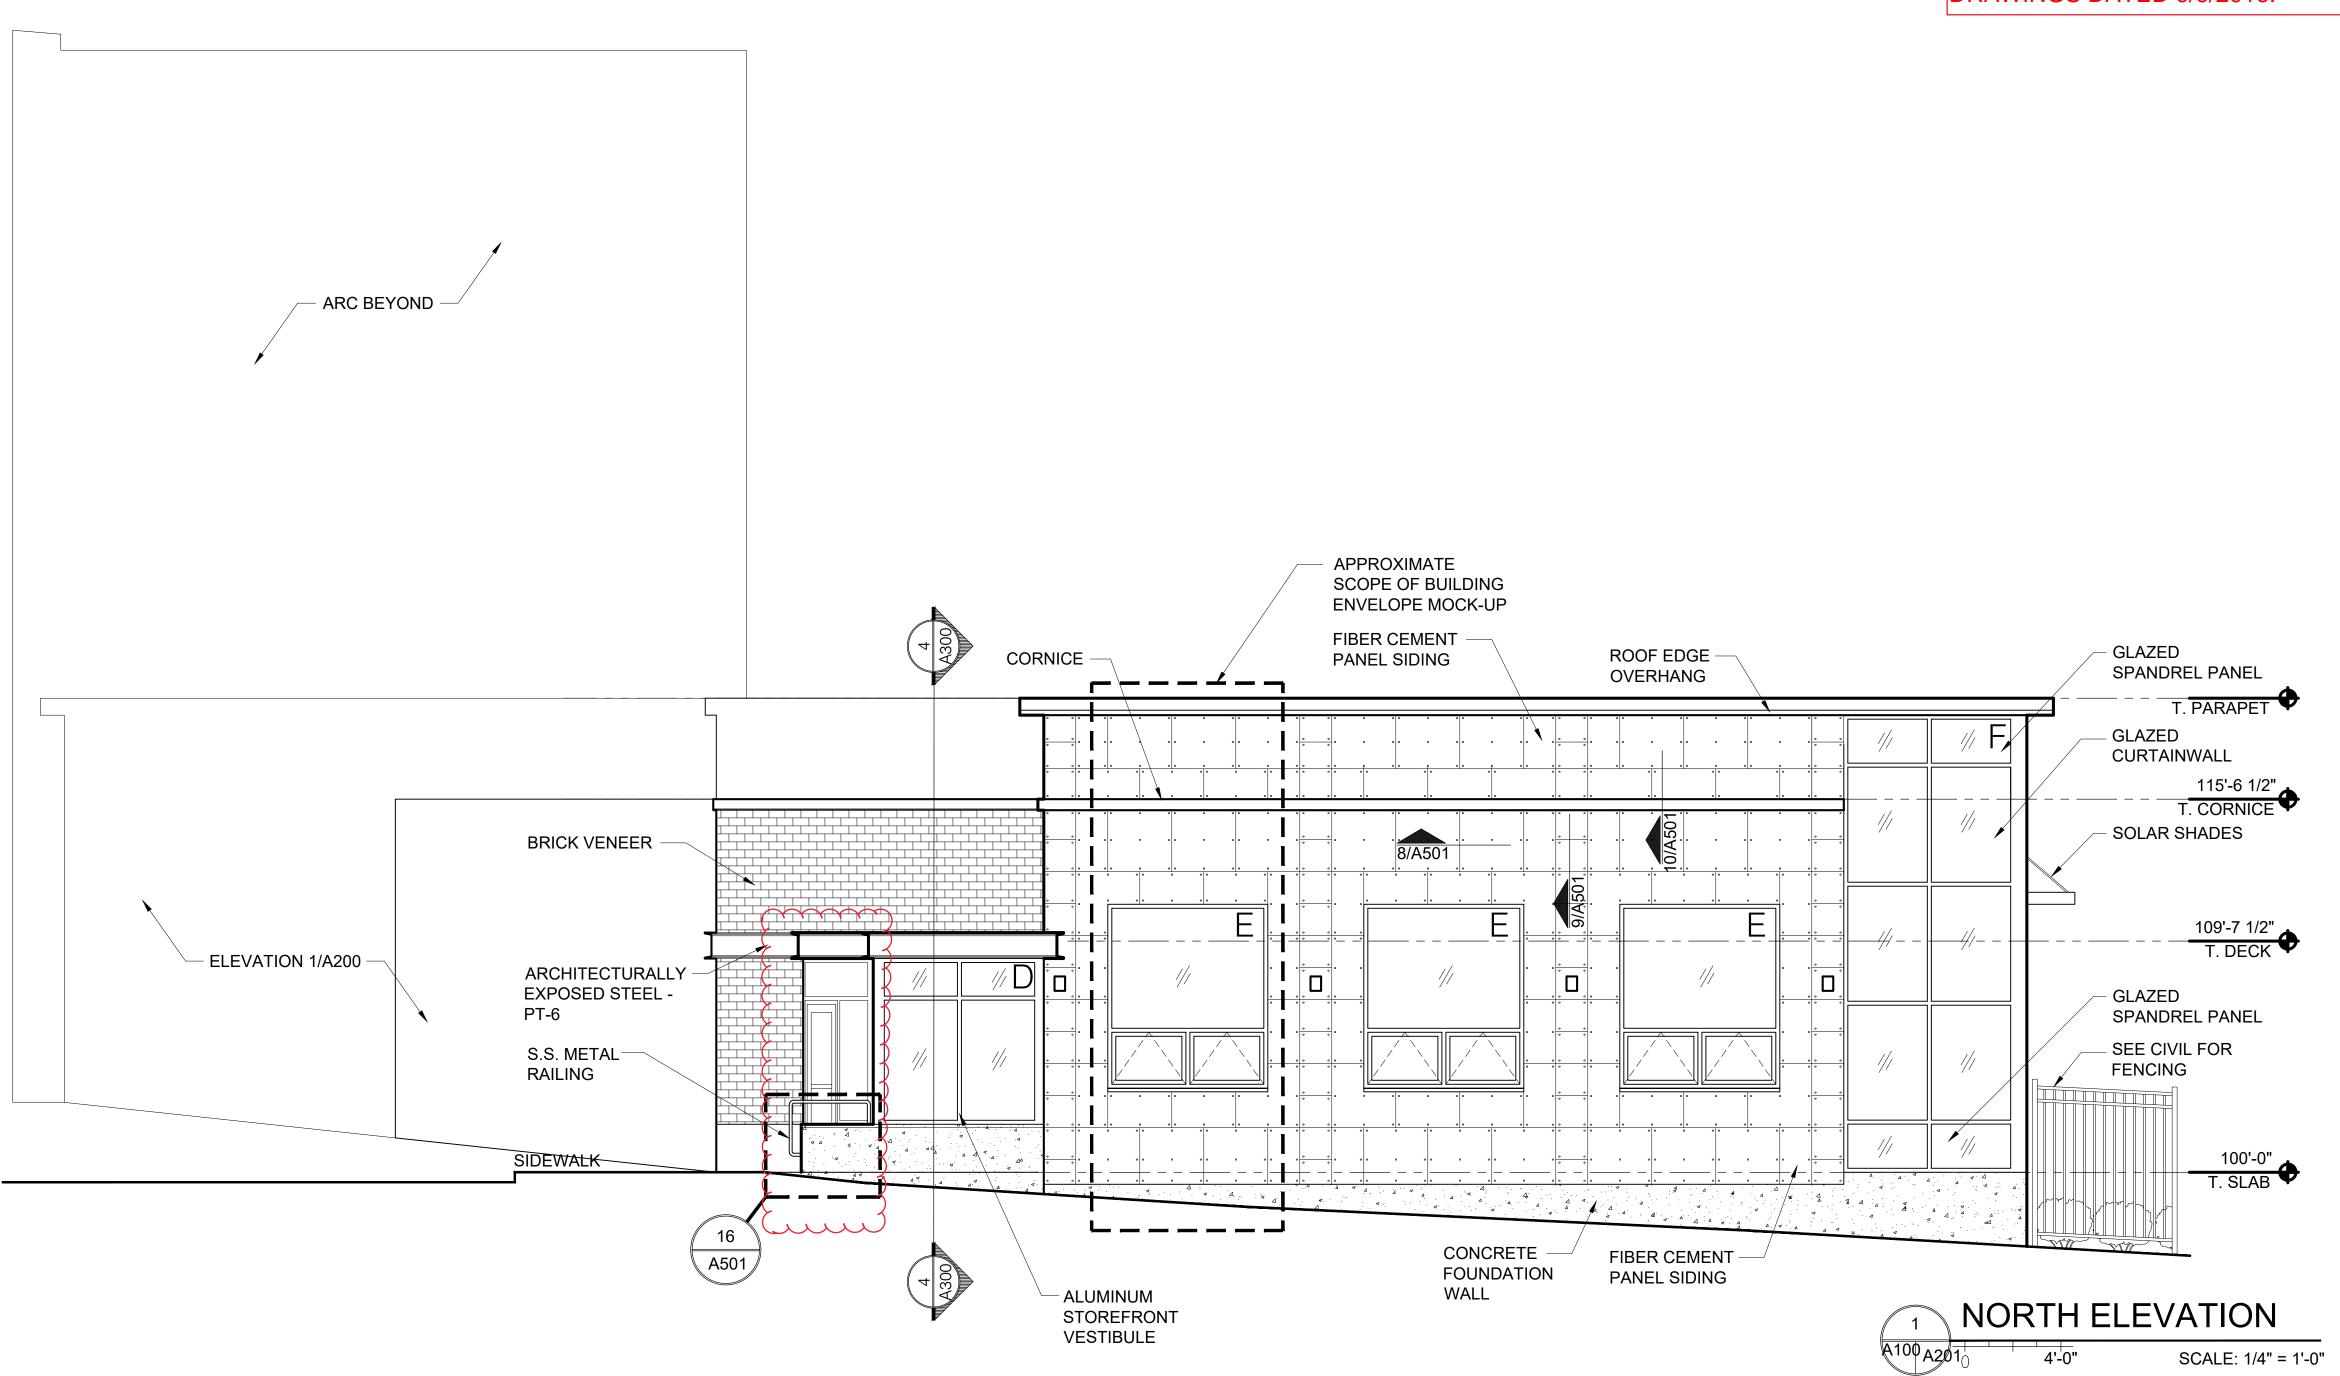


Bild Architectur
PO Box 8235
Portland, ME
04104
207.408.0168
evan@bildarchitecture.com





ISO31
ROJECT NAME
SALVATION ARMY A
ORTLAND, ME

REVISIONS

1 | - | 2 | - | 3 | - | 4 | - | 5 | - | 5 | - |

CONSTRUCTION DOCUMENTS

THELEVATION

DRAWN BY CONSAEW
SHEET TITLE
NORTH

1SSUE DATE 10/25/16 SHEET SCALE 1/4" = 1'-0"

A

201